


Front View  
Scale 1:100


Side View  
Scale 1:100

Rear View  
Scale 1:100

Side View  
Scale 1:100

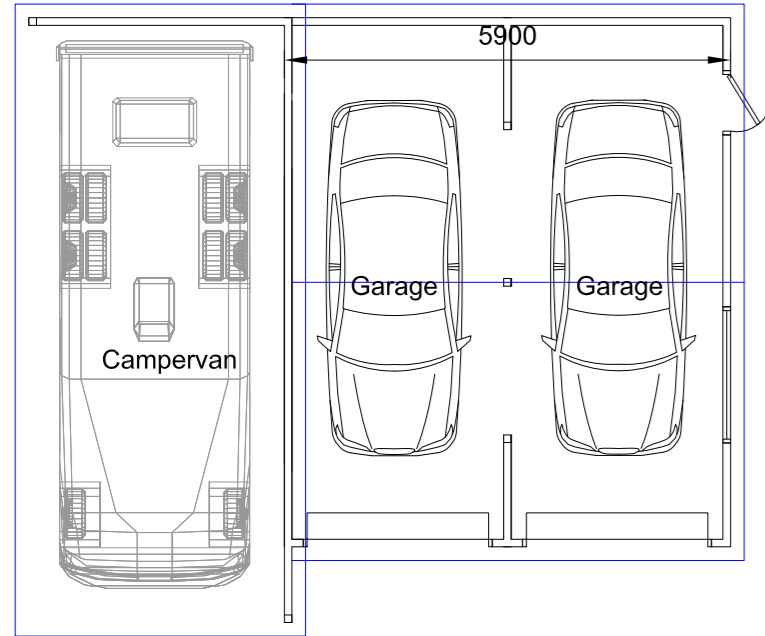


Ground Floor Plan  
Scale 1:100

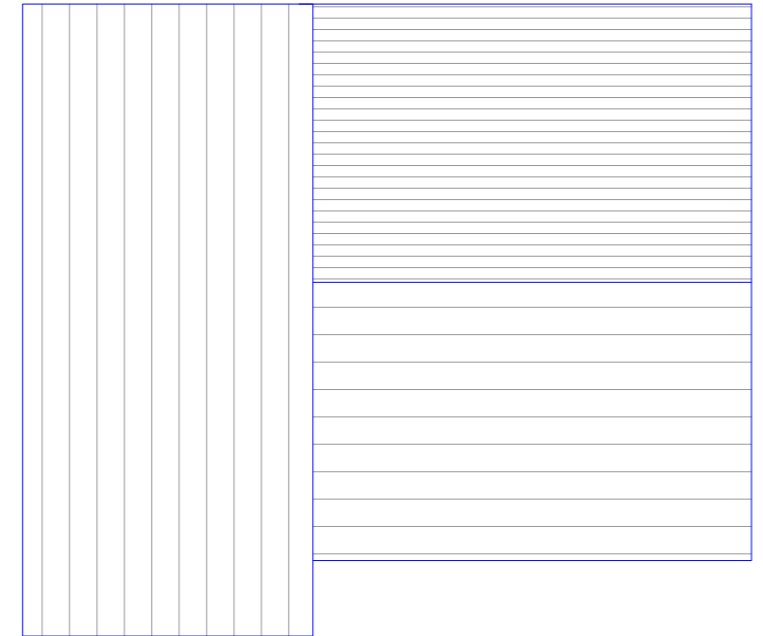

Roof Plan  
Scale 1:100

Notes  
All dimensions and details to be checked on site by builder prior to commencement of works.  
This plan must not be acted upon until it has been approved by the Local Authority.  
Client to conform to party wall act of 1996 if required.

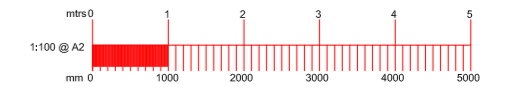

B		
A		
	Date	Revisions
Drawing Title.		
Garage		

SITE ADDRESS	CLIENT ADDRESS
Culworth Close Pikes Hill Avenue Lyndhurst SO43 7AX	

Scale.	as noted	PAPER SIZE A2
Date.	April 2022	Drawn by. <i>R.N.S.</i>

**Sanders Design Services Ltd**  
 95 Cedar Road  
 Hythe  
 Southampton  
 SO45 3PX  
 www.sandersdesignservices.co.uk  
 info@sandersdesignservices.co.uk  
 023 8020 7195

Drawing No	perc sht 1	Revision	x
------------	------------	----------	---