




Notes
 This document is issued for the party which commissioned it and for specific purposes connected with the captioned project only. It should not be relied upon by any other party or used for any other purpose.
 Darren Baird Architecture accepts no responsibility for the consequences of this document being relied upon by any other party, or being used for any other purpose, or containing any error or omission which is due to an error or omission in data supplied to us by other parties.

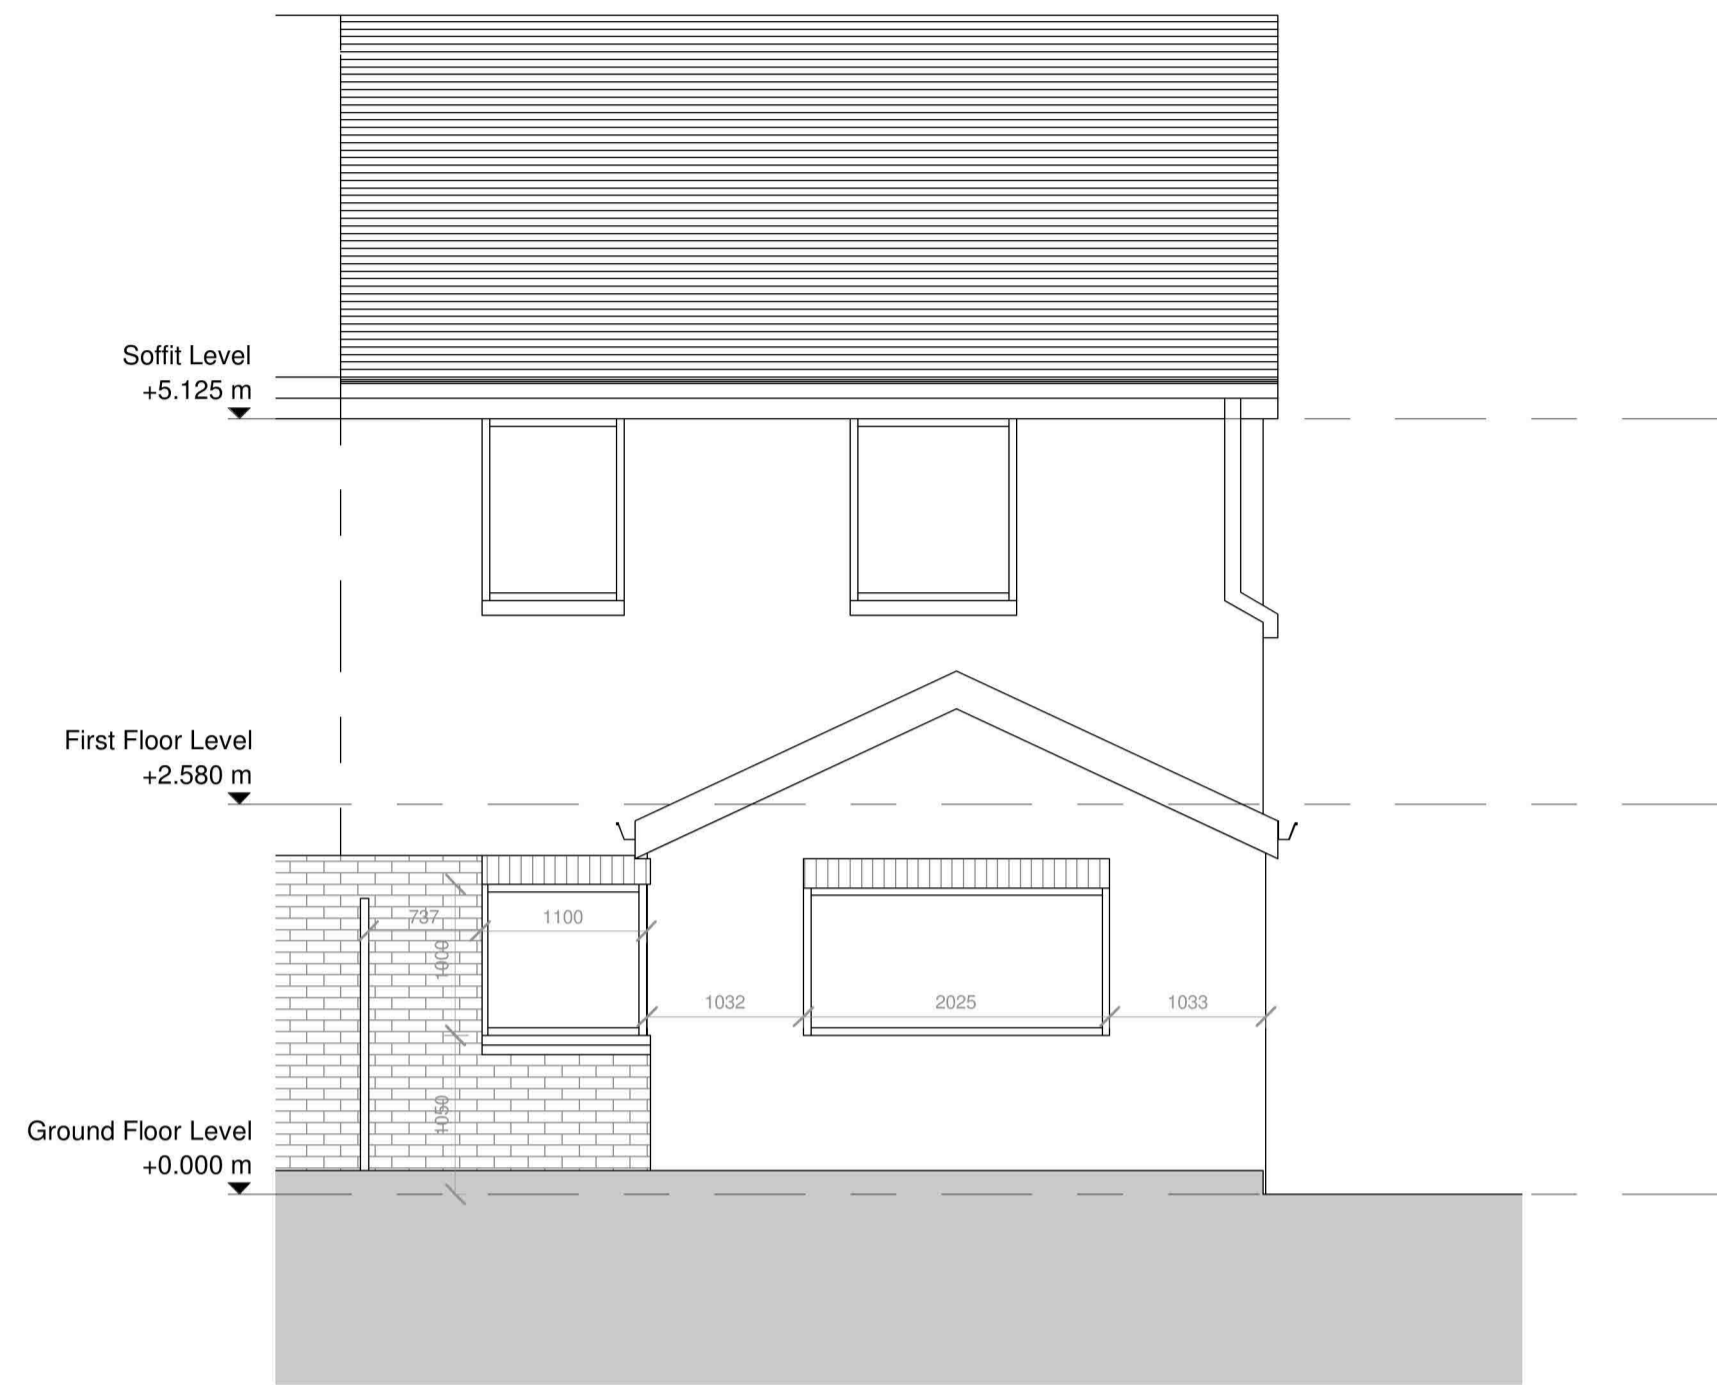

Proposed Rear Elevation
 1 : 50

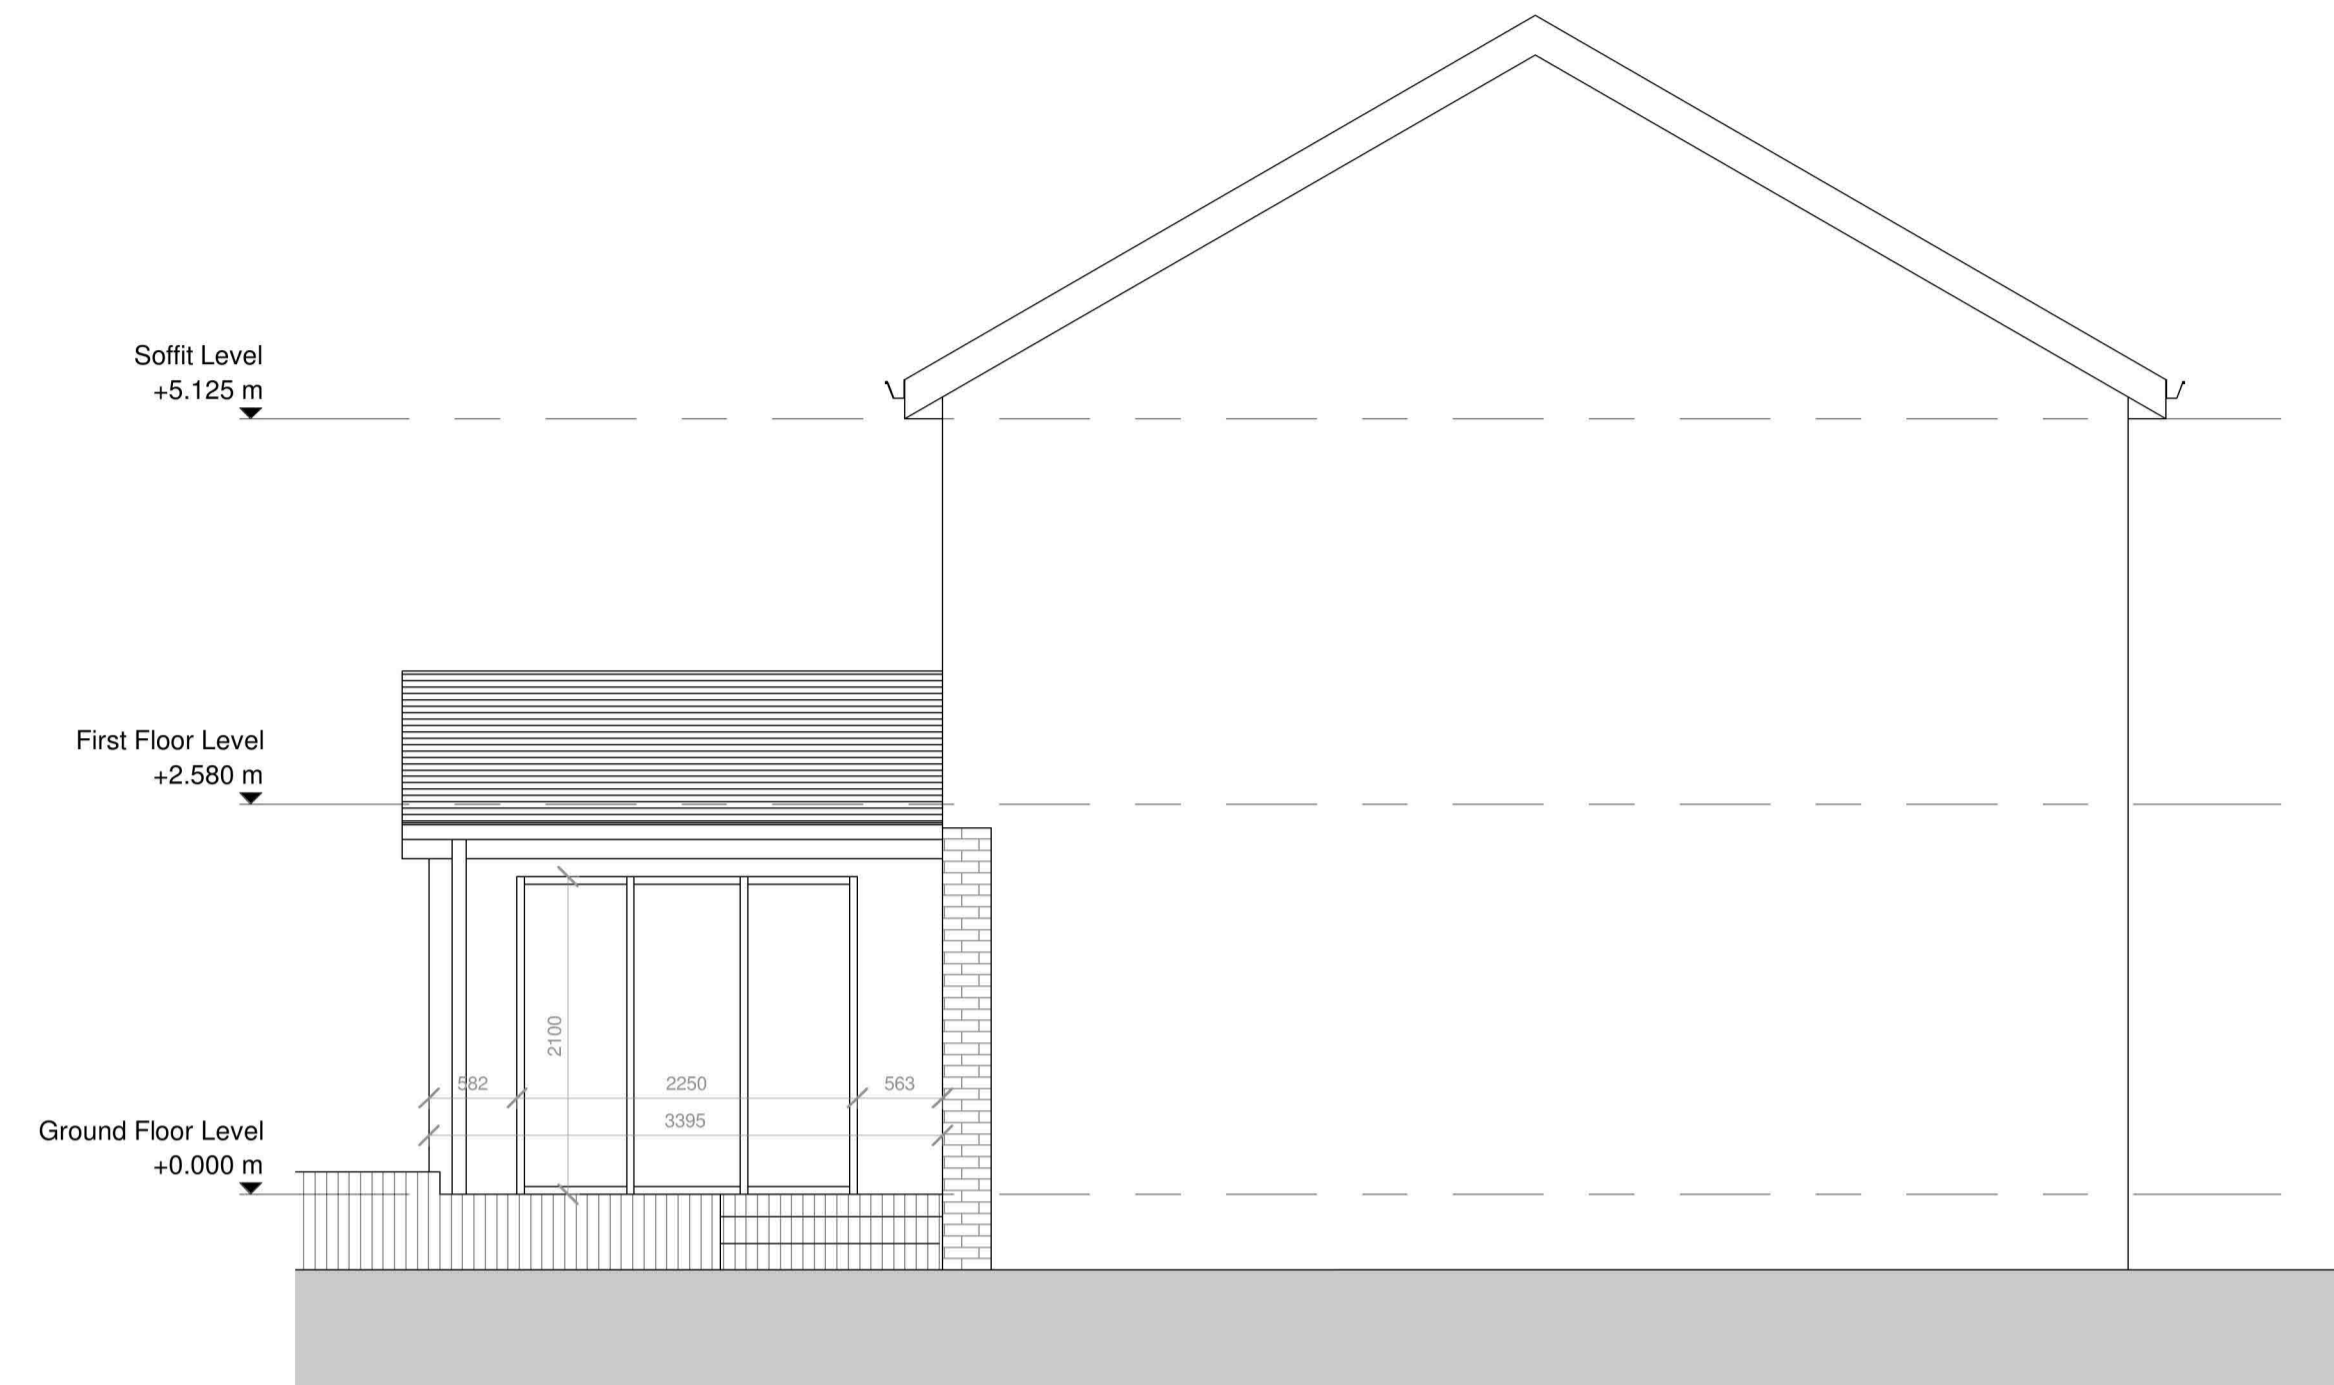

Proposed Side Elevation 1
 1 : 50

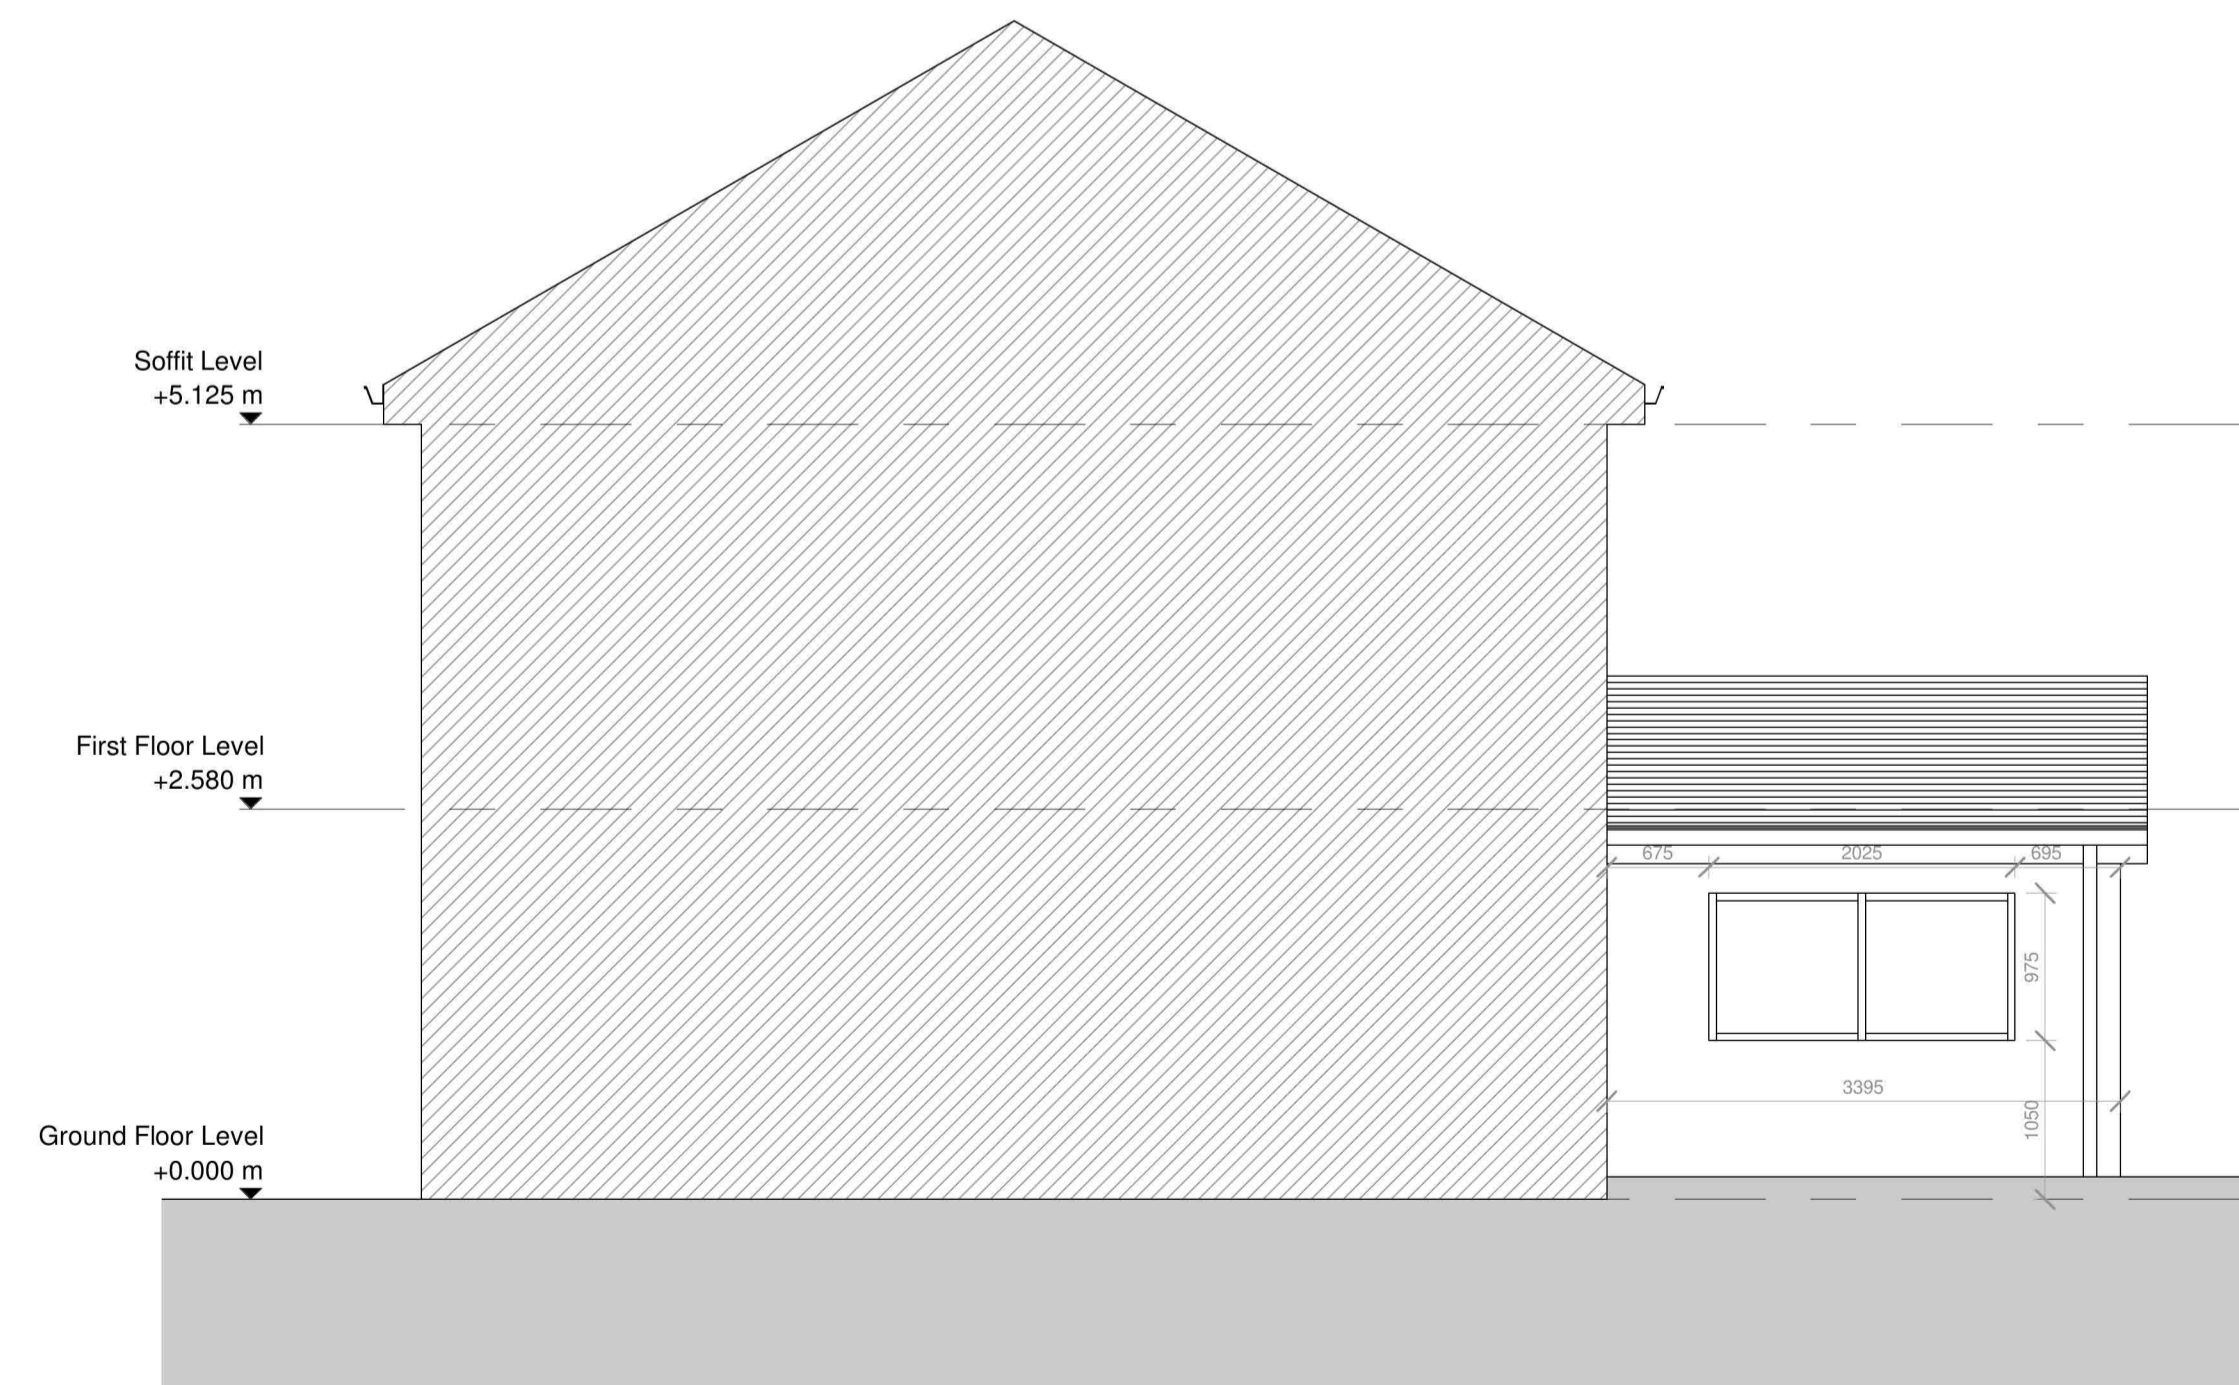

Proposed Side Elevation 2
 1 : 50



Permitted Development



**DARREN BAIRD
 ARCHITECTURE**

Client
 Mrs Elaine Wood
 4 Woodfield
 Uddingston
 Glasgow
 G71 6LZ

Title
 Planning Application -
 Proposed Elevations

Scale at A1 As Shown	Status PRE	Rev A
-------------------------	---------------	----------

Drawing Number
 DBA-071705-AR-00-0005

