



Proposal subject to planning approval.


Drawings for planning purposes only, all dimensions to be checked and verified by the contractor prior to work commencing on site. Contractor to ensure all materials are to Local Authority approval and to take into account everything necessary for the proper execution of the works.

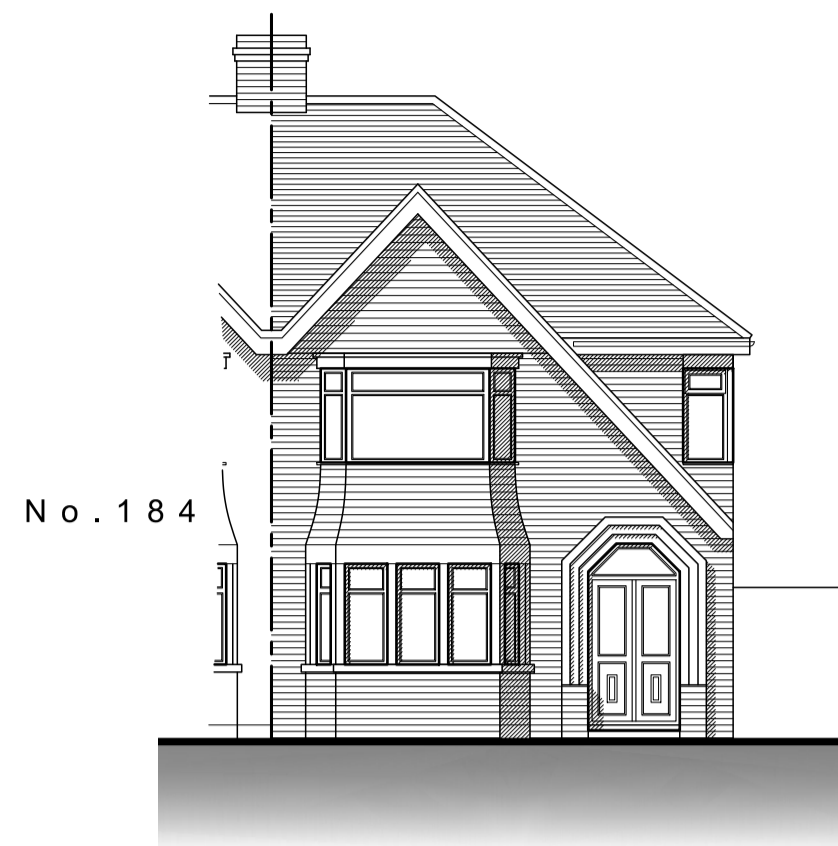


EXISTING FRONT
(WEST) ELEVATION
1:100

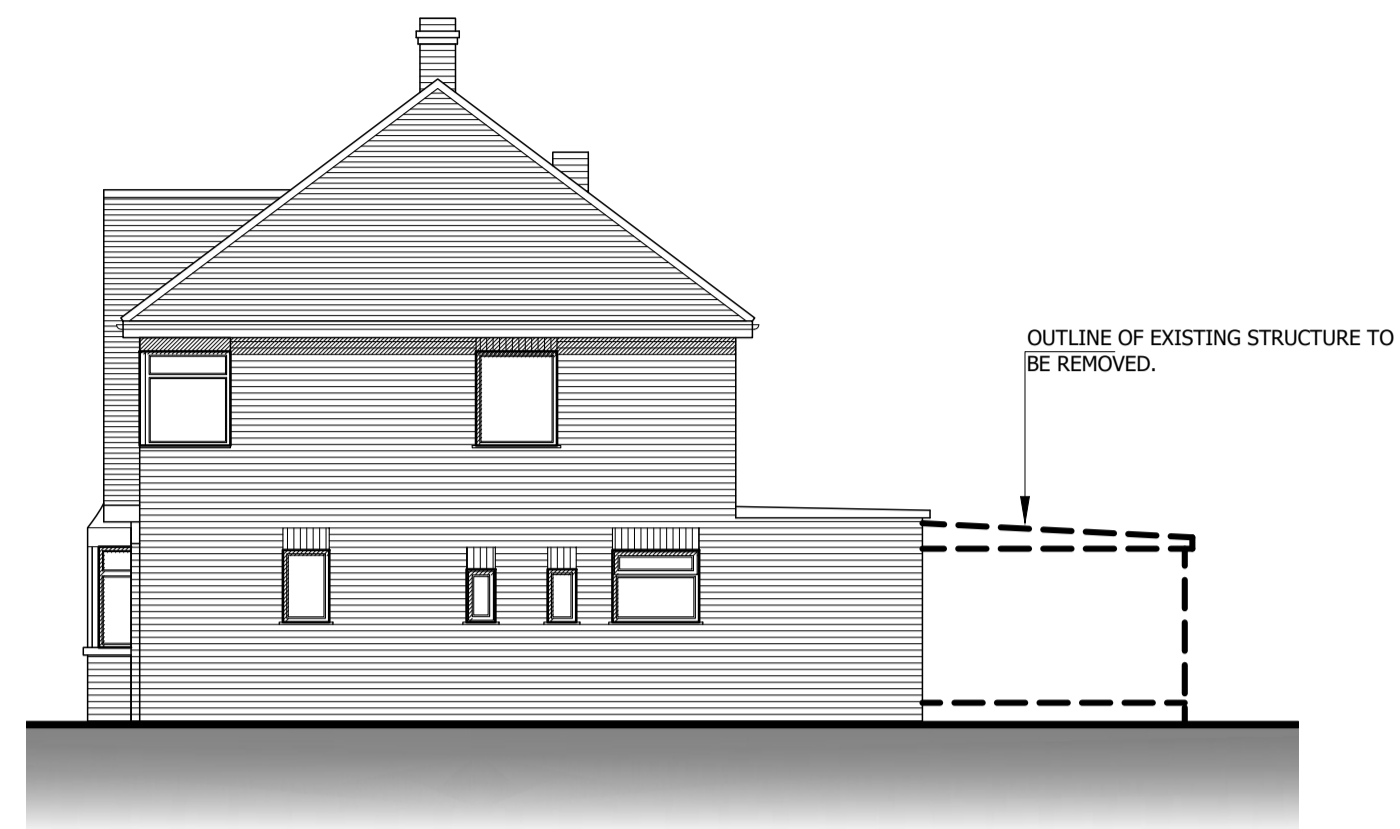


EXISTING SIDE
(SOUTH) ELEVATION
1:100

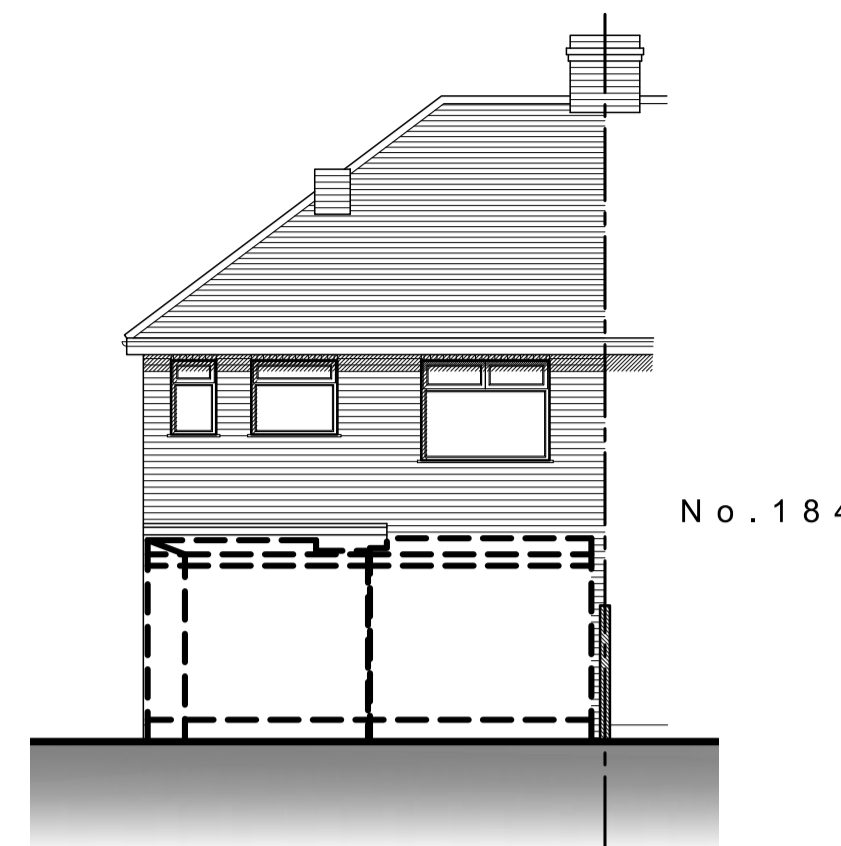


EXISTING REAR
(EAST) ELEVATION
1:100

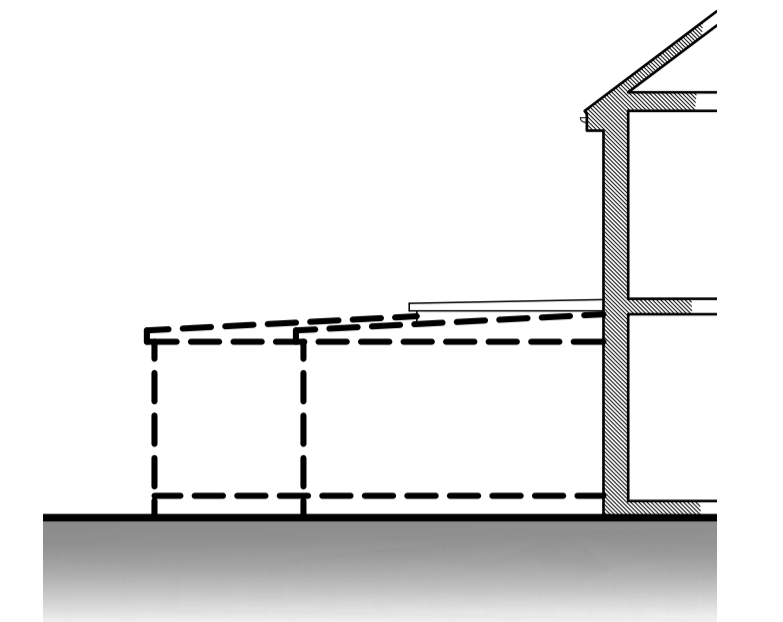


EXISTING SIDE
(NORTH) SECTIONAL ELEVATION
1:100

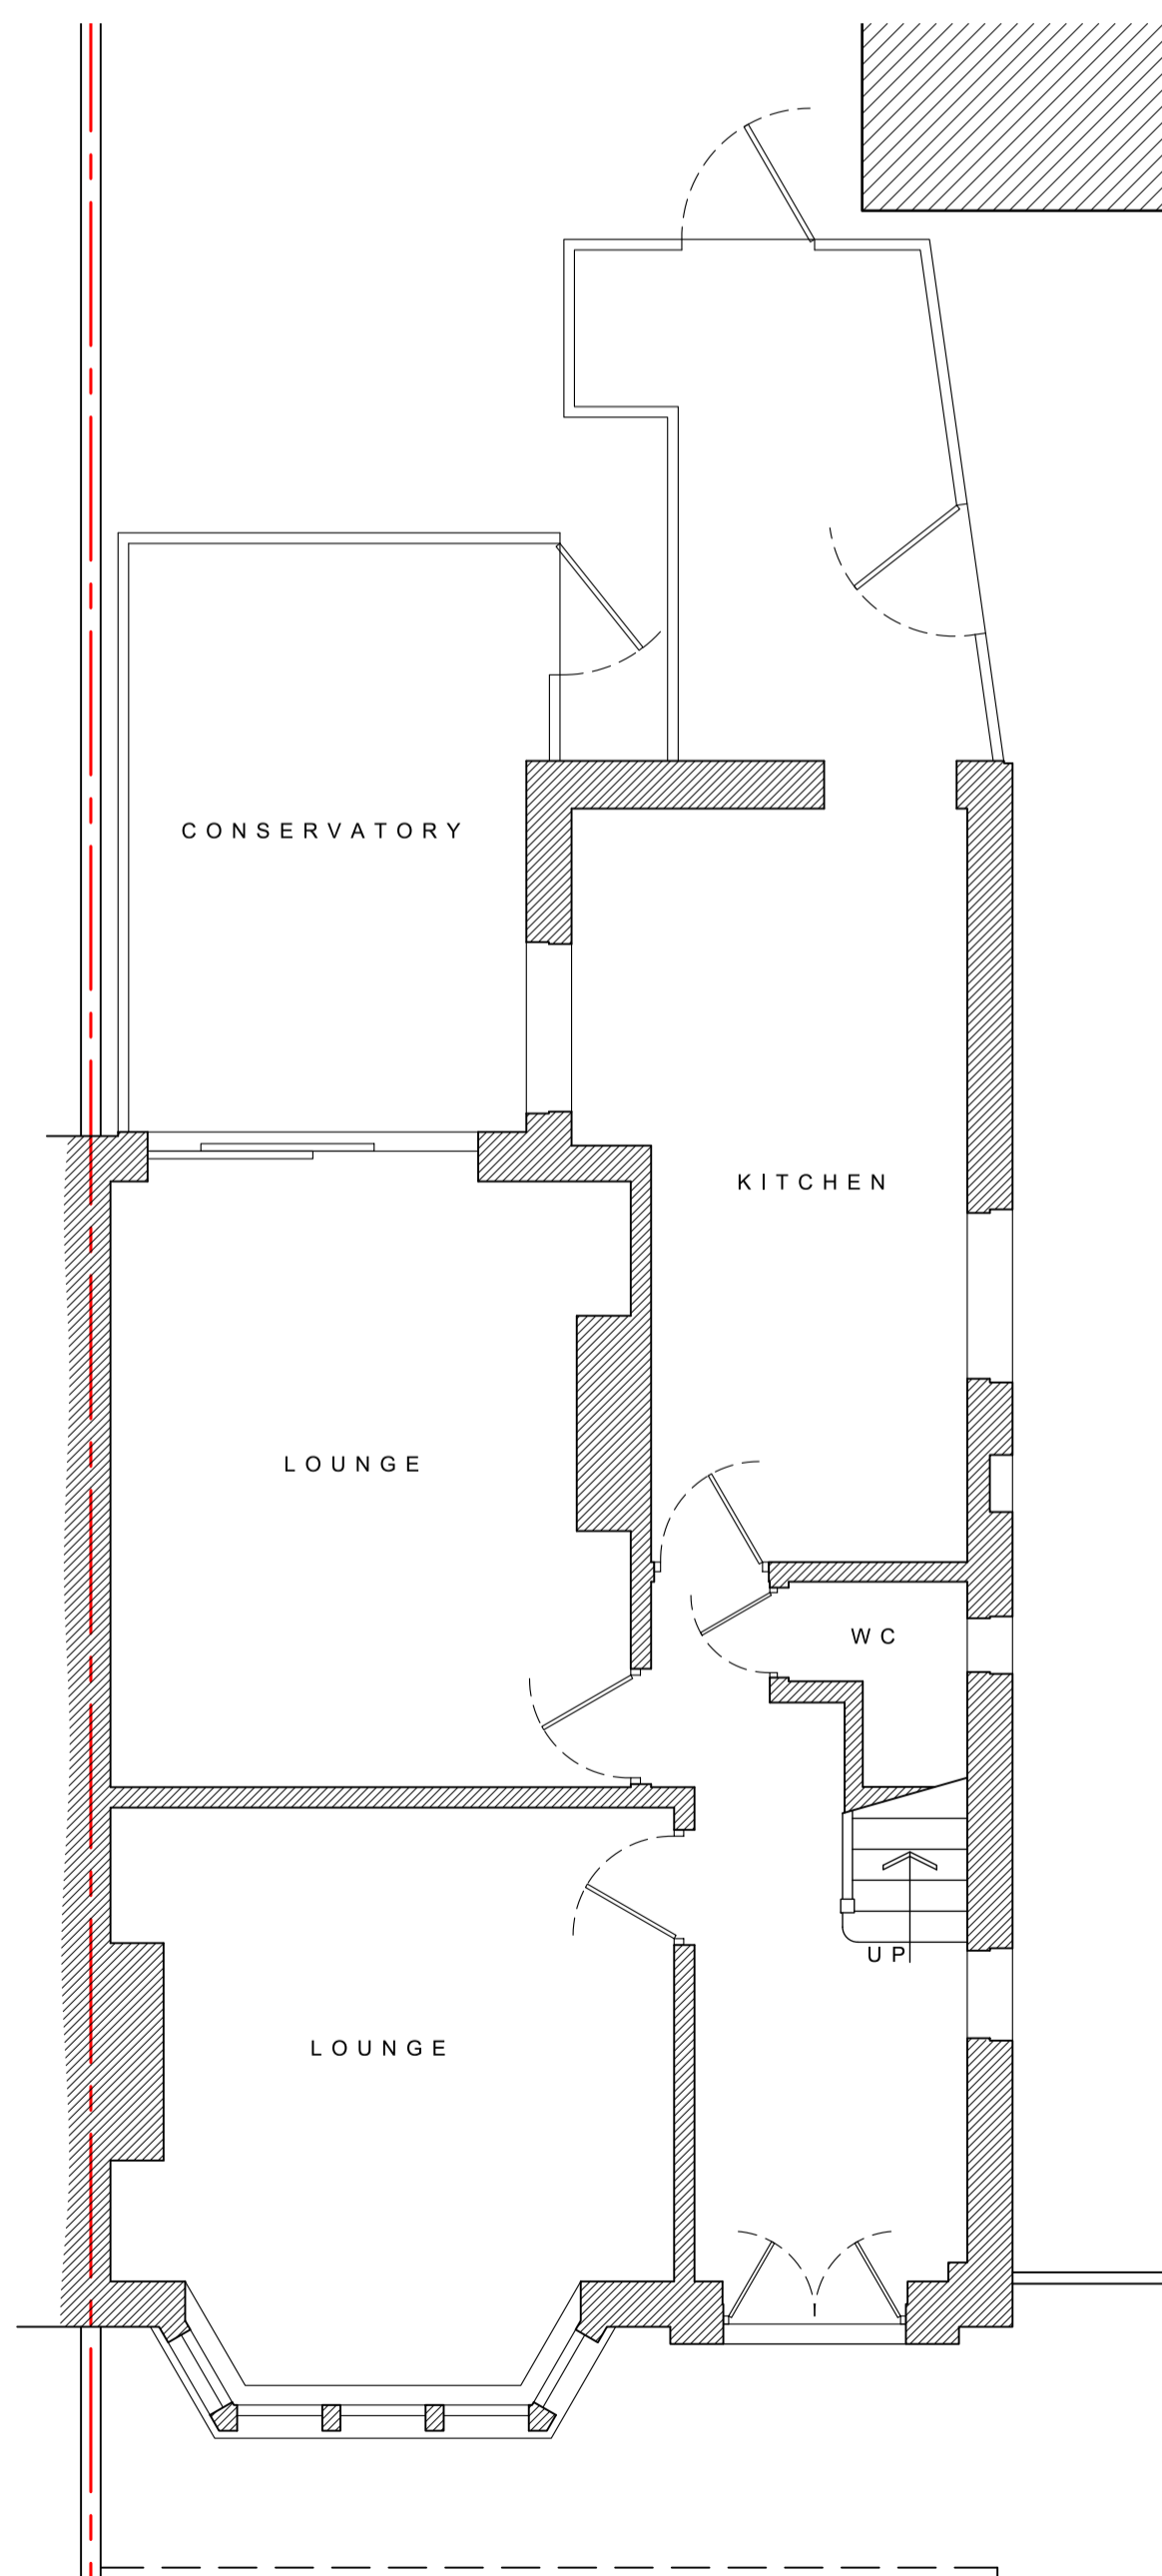

EXISTING GROUND-FLOOR PLAN
1:50

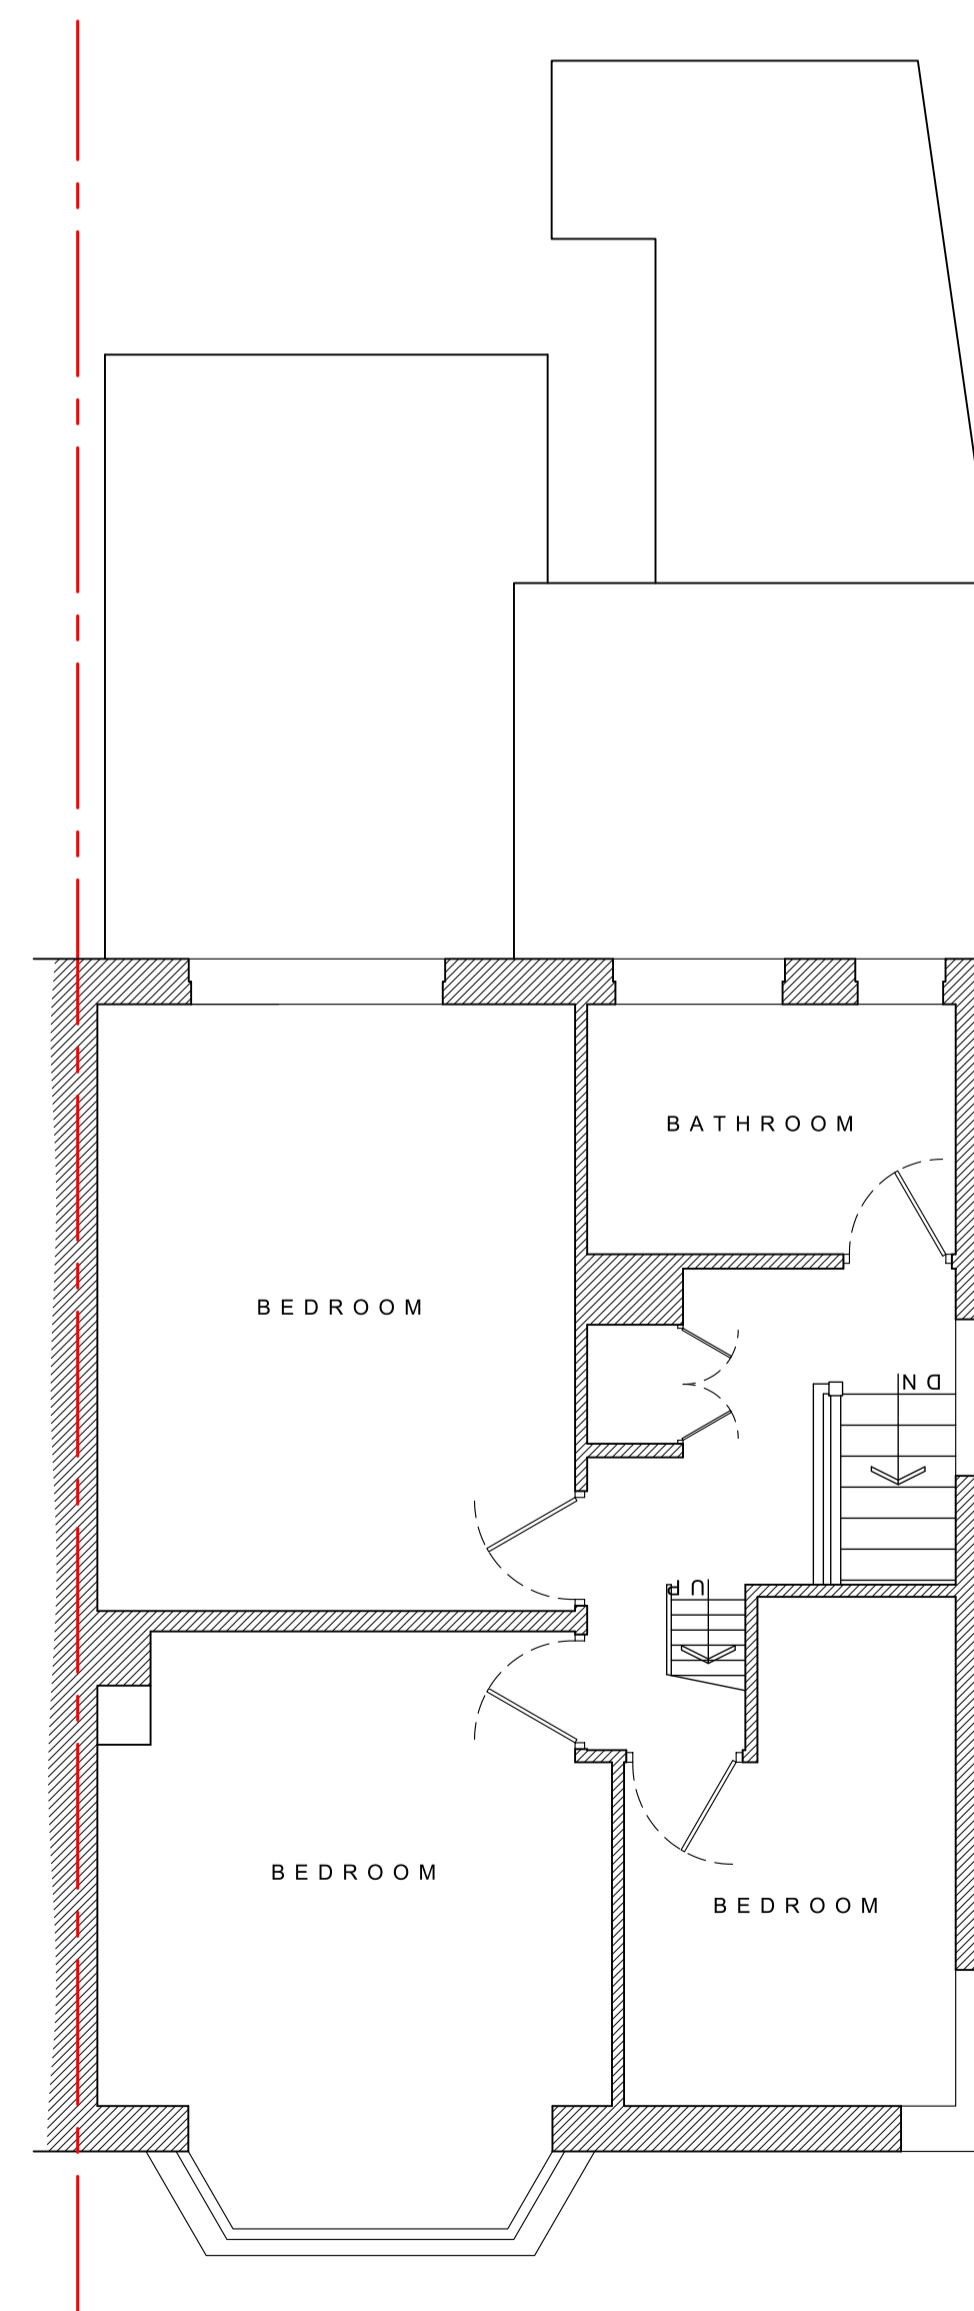


EXISTING FIRST-FLOOR PLAN
1:50

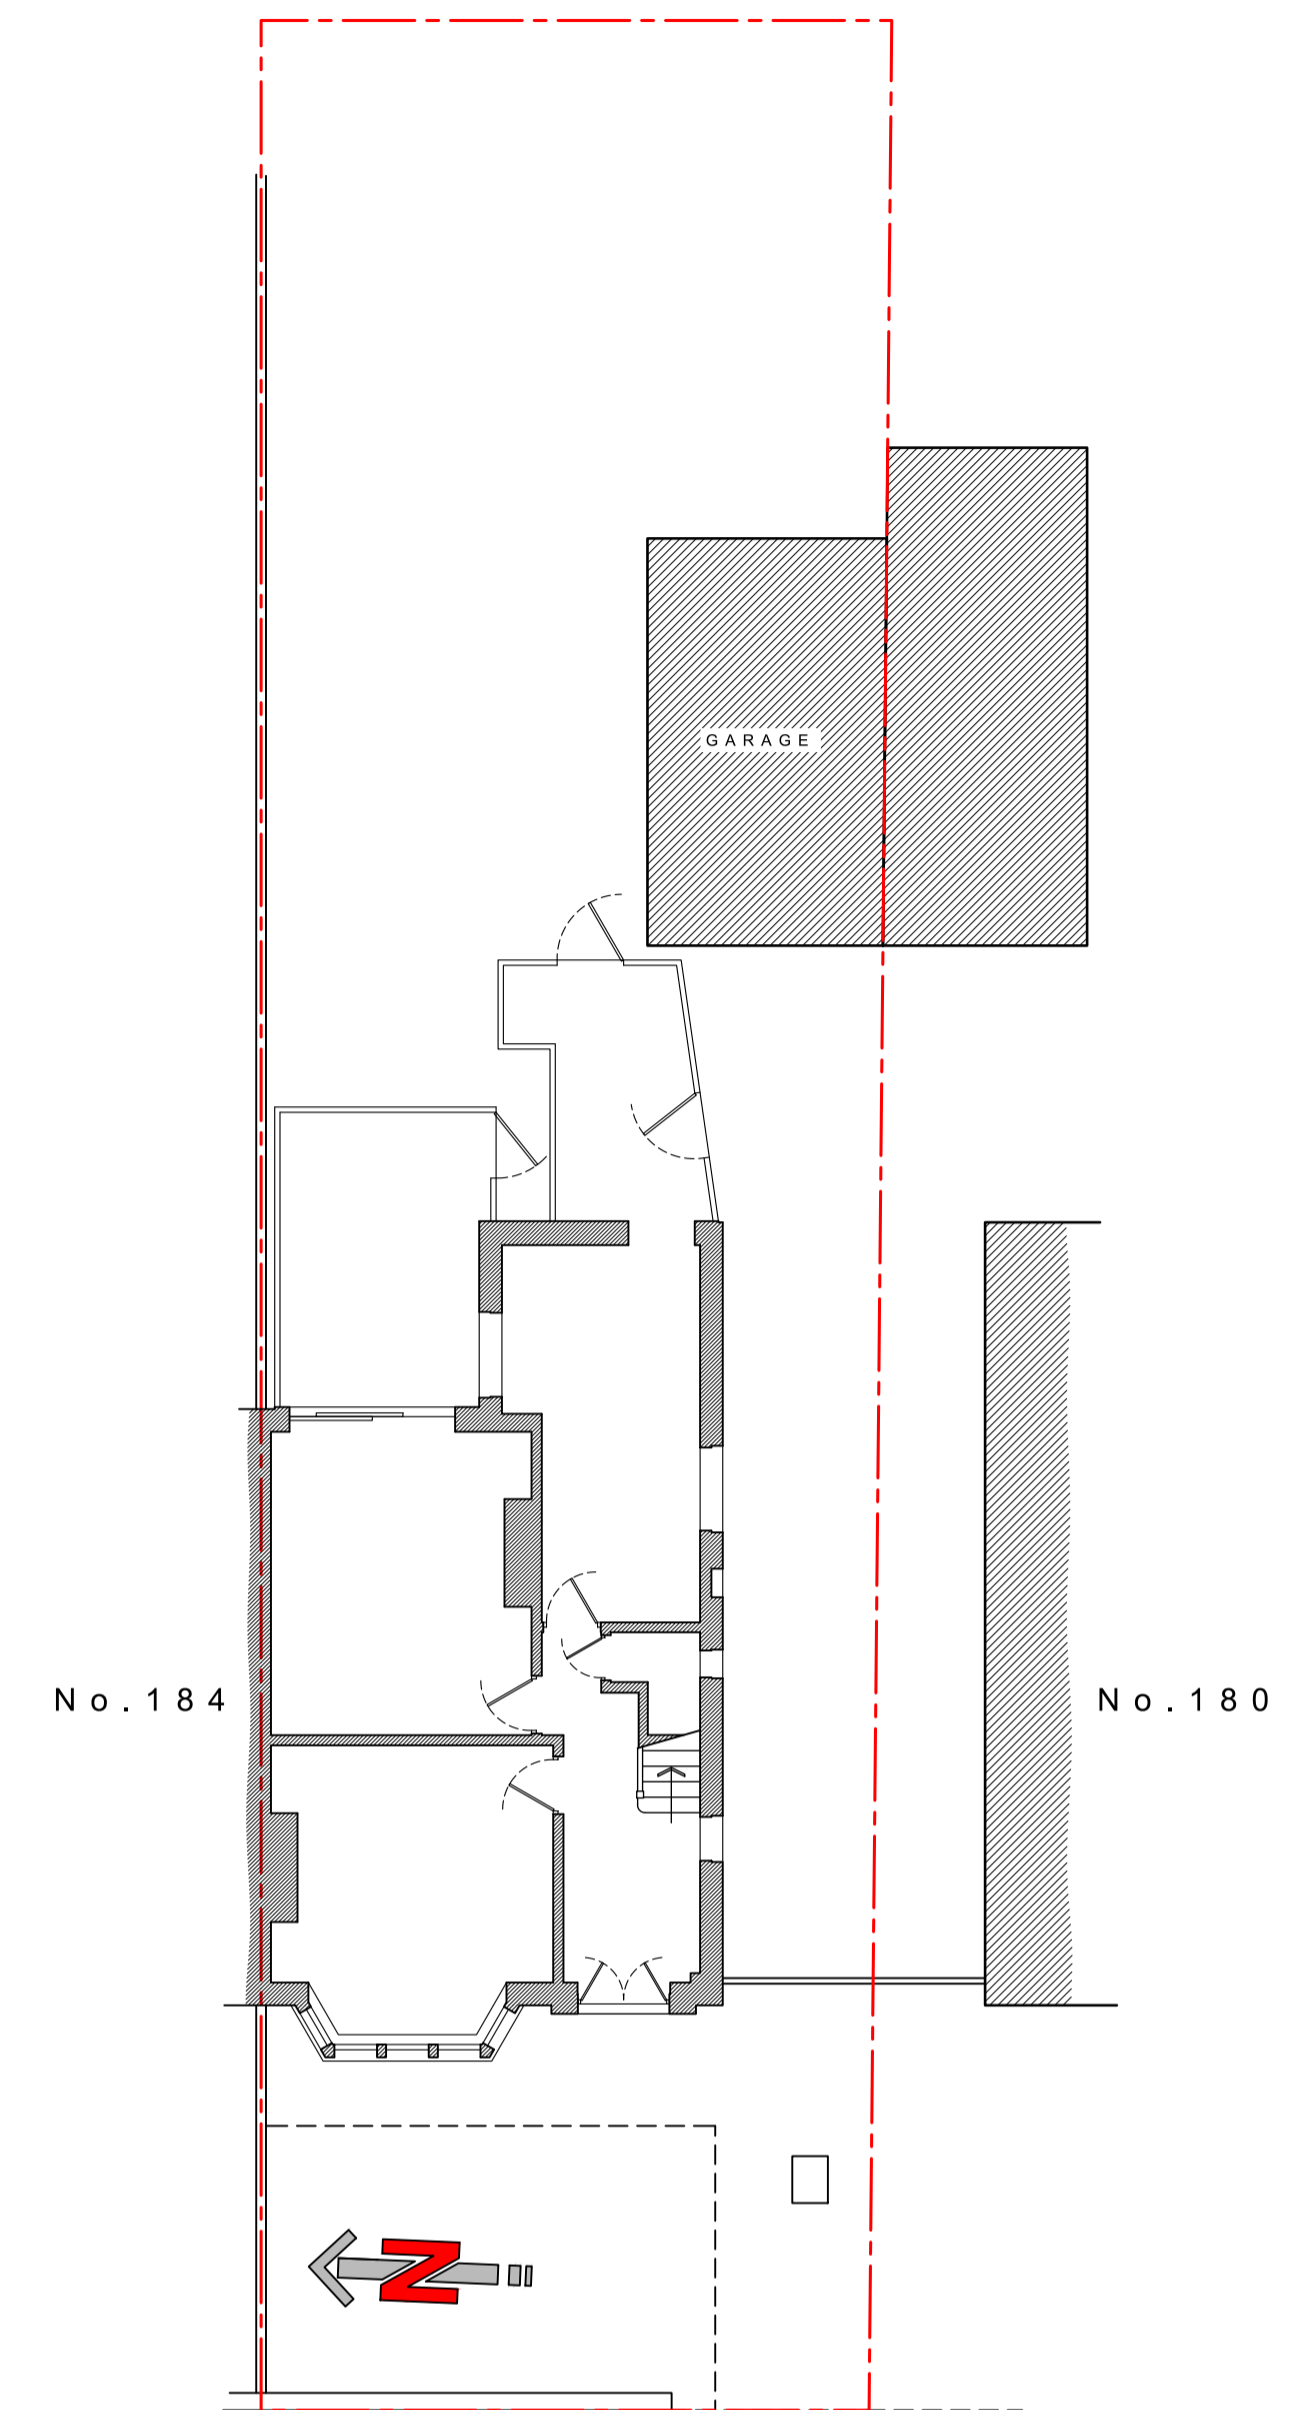

INVER ROAD
EXISTING SITE PLAN
1:100

A Abbott-Hull
Associates

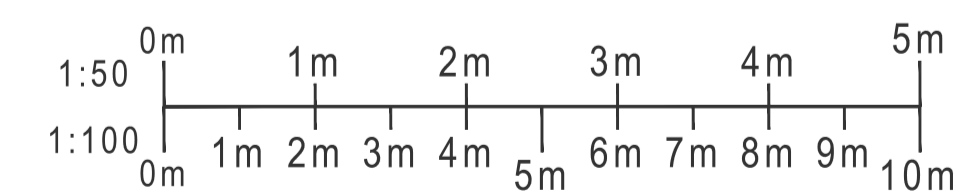

PROJECT
182 INVER ROAD,
BLACKPOOL,
FY2 0RQ

DRAWING		
EXISTING PLANS & ELEVATIONS		
DRAWING NO. 22066_100	REV. -	DRAWN J. A-H
DATE 28/03/2022	SCALE 1:50/100 @ A1	
W abbotthull.co.uk	T 01253 846420	
E info@abbotthull.co.uk	M 07725 005247	