




Proposal subject to planning approval.
 Drawings for planning purposes only, all dimensions to be checked and verified by the contractor prior to work commencing on site.
 Contractor to ensure all materials are to Local Authority approval and to take into account everything necessary for the proper execution of the works.

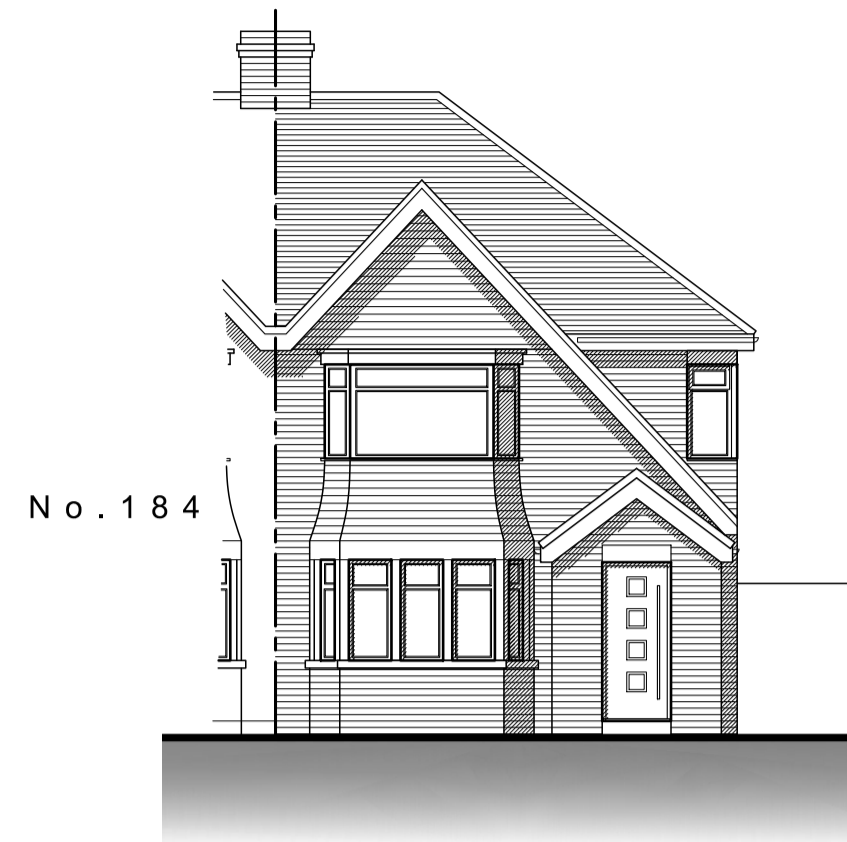


PROPOSED FRONT (WEST) ELEVATION
1:100

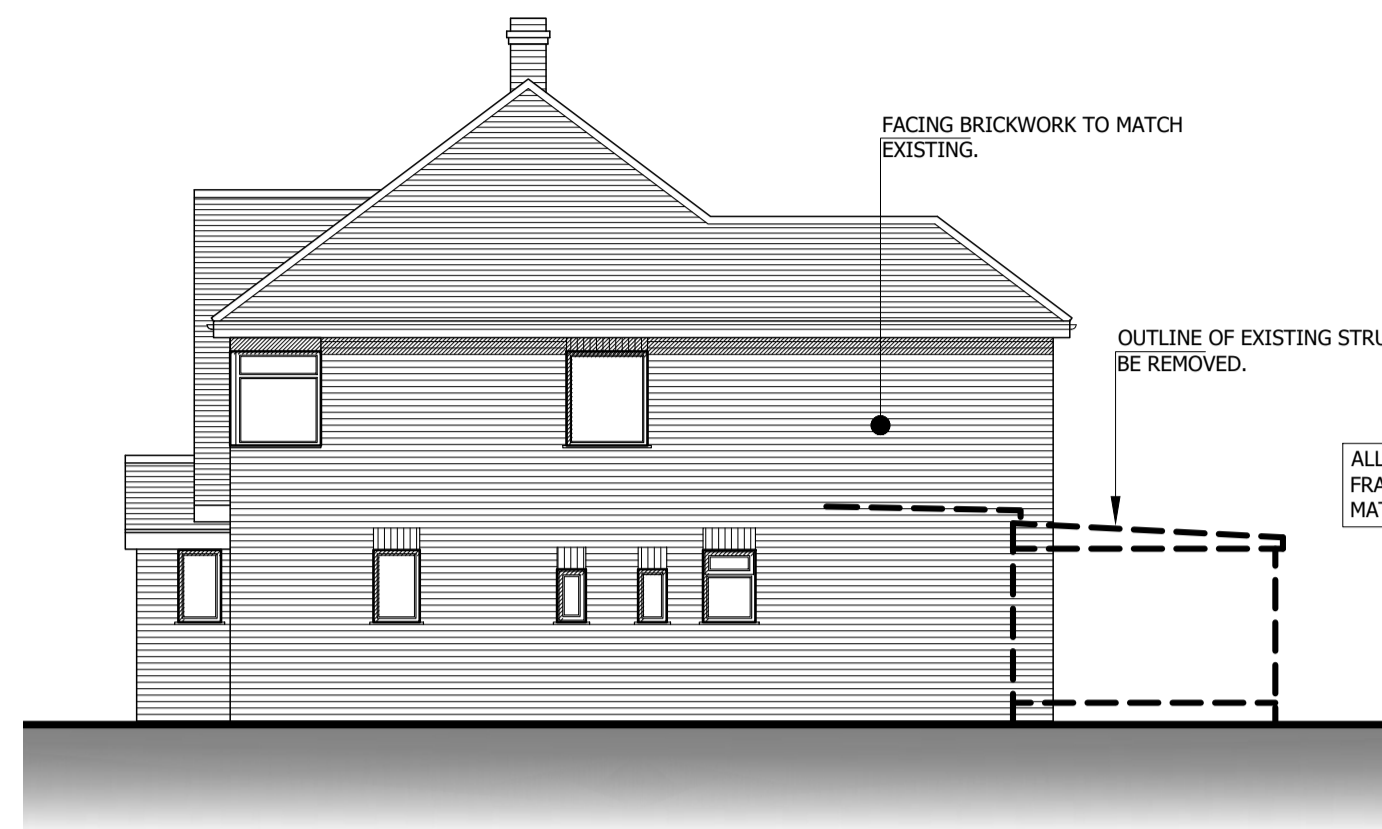


PROPOSED SIDE (SOUTH) ELEVATION
1:100

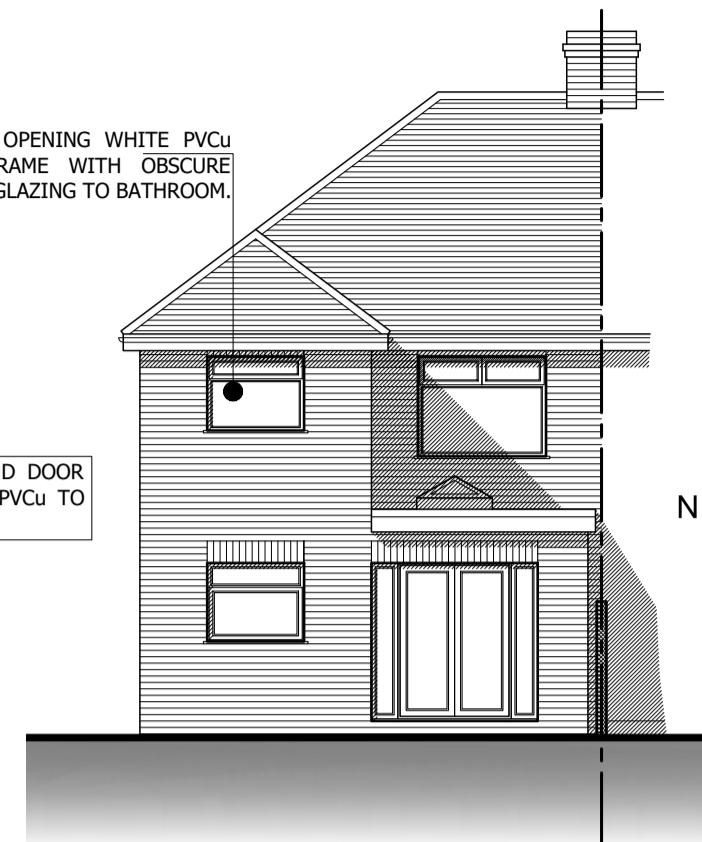


PROPOSED REAR (EAST) ELEVATION
1:100

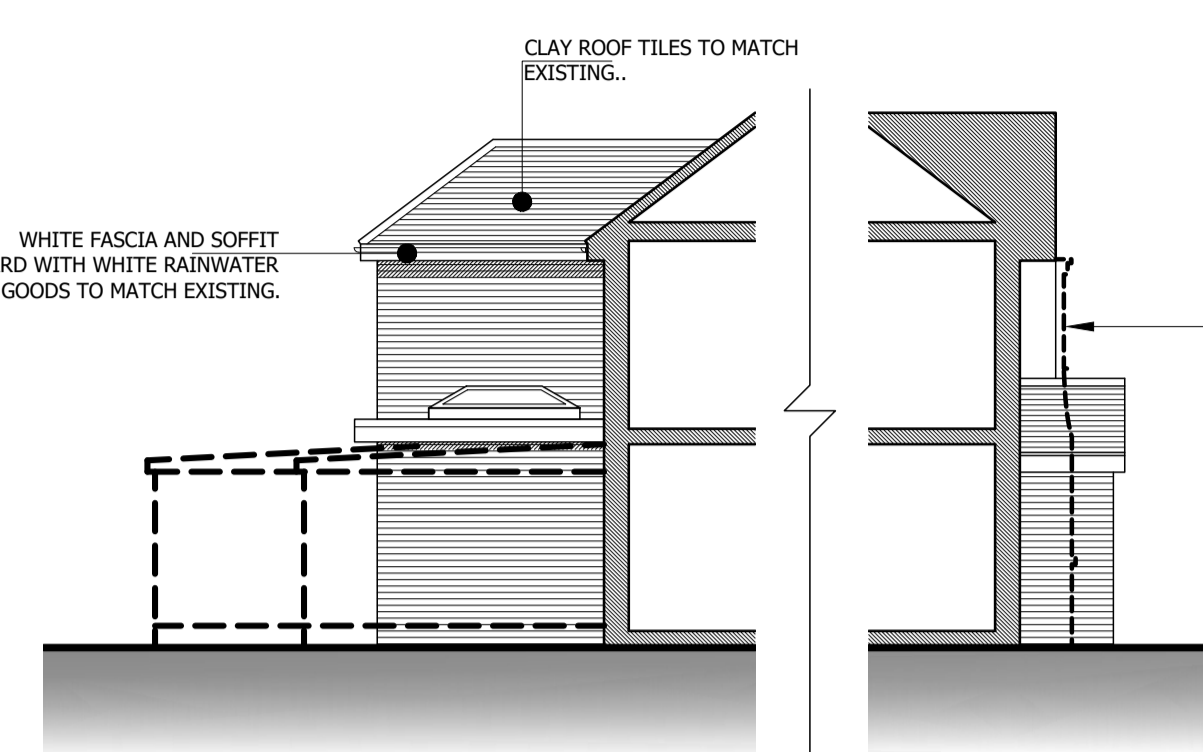


PROPOSED SIDE (NORTH) SECTIONAL ELEVATION
1:100

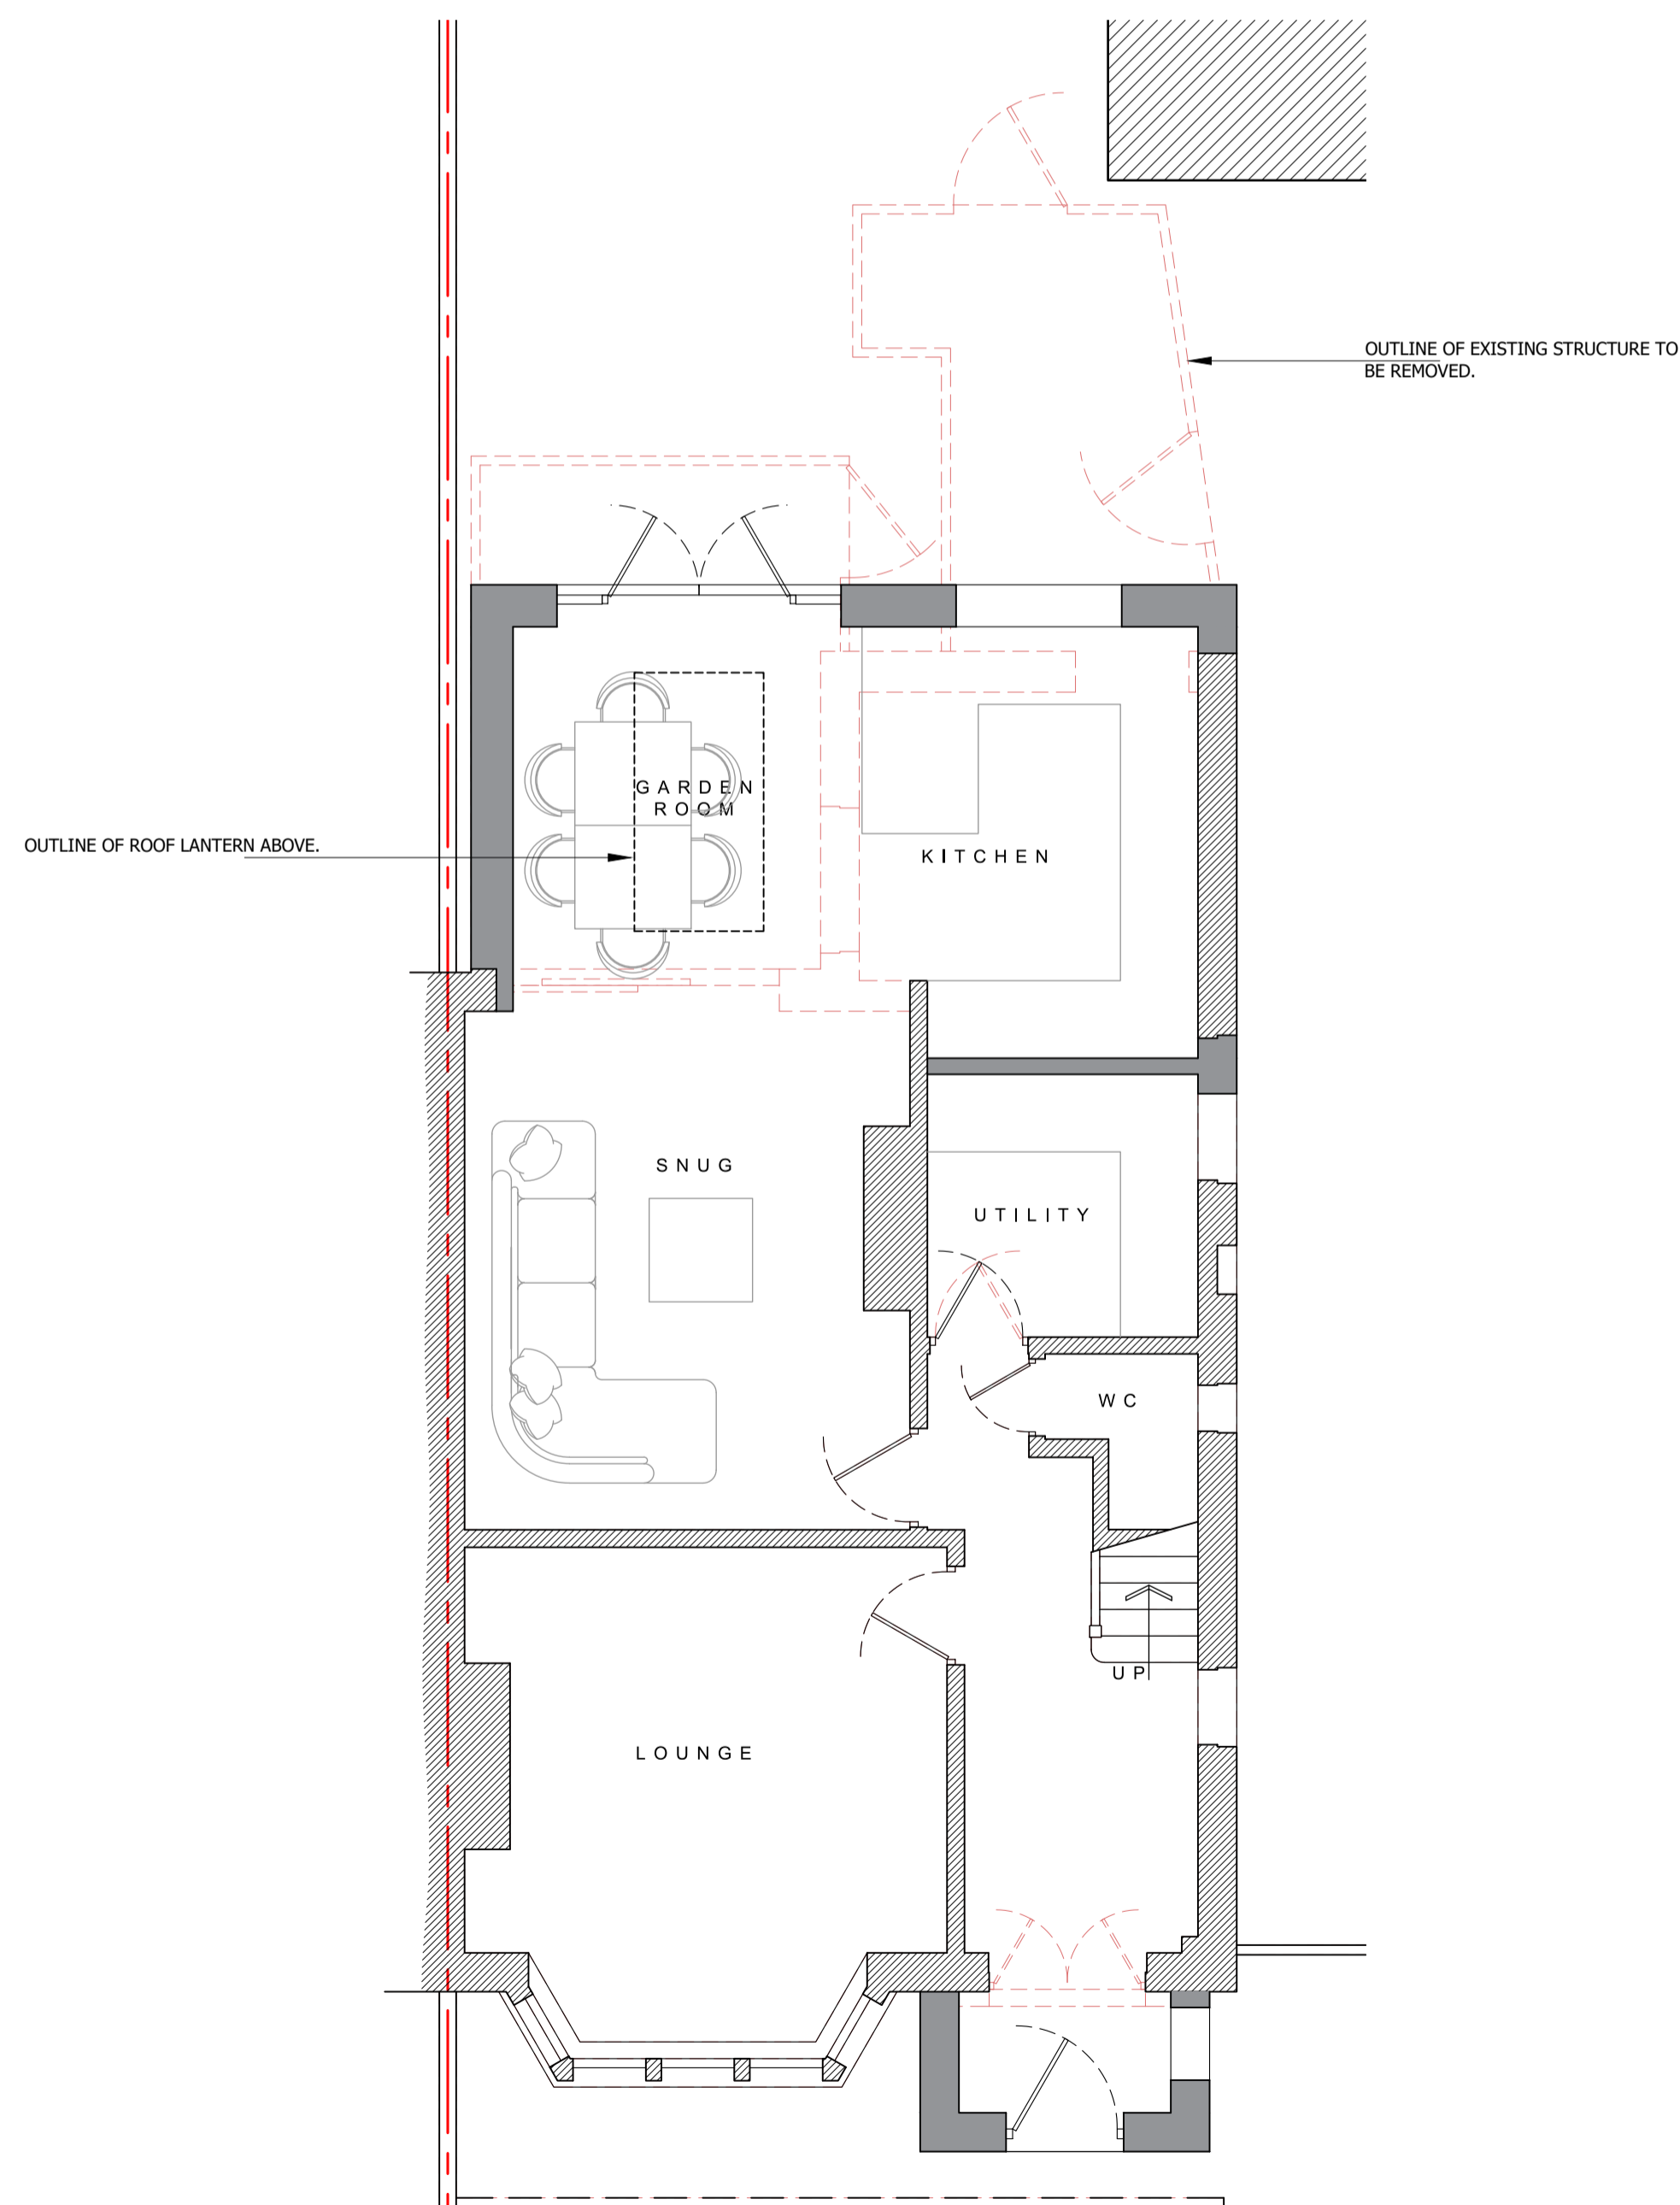

PROPOSED GROUND-FLOOR PLAN
1:50

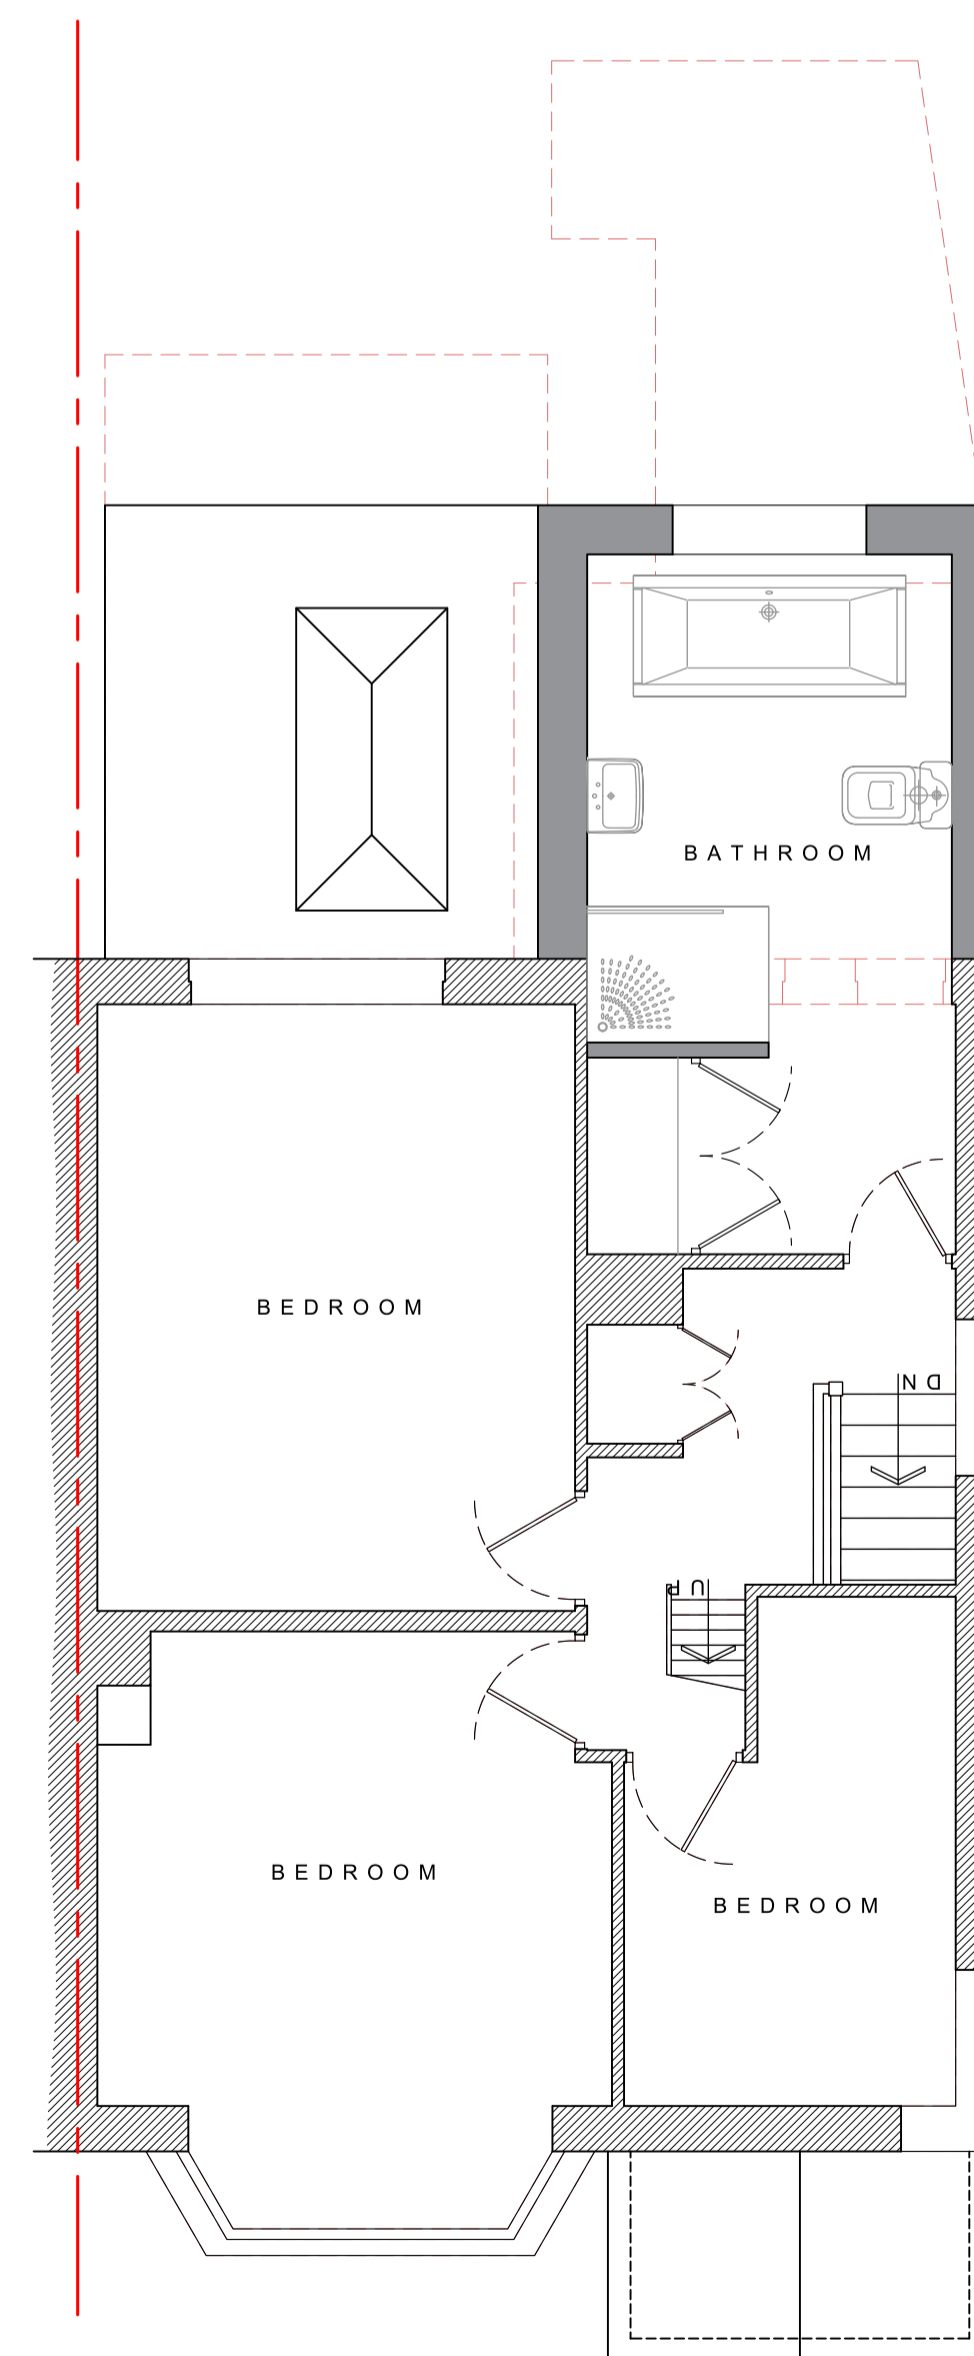


PROPOSED FIRST-FLOOR PLAN
1:50

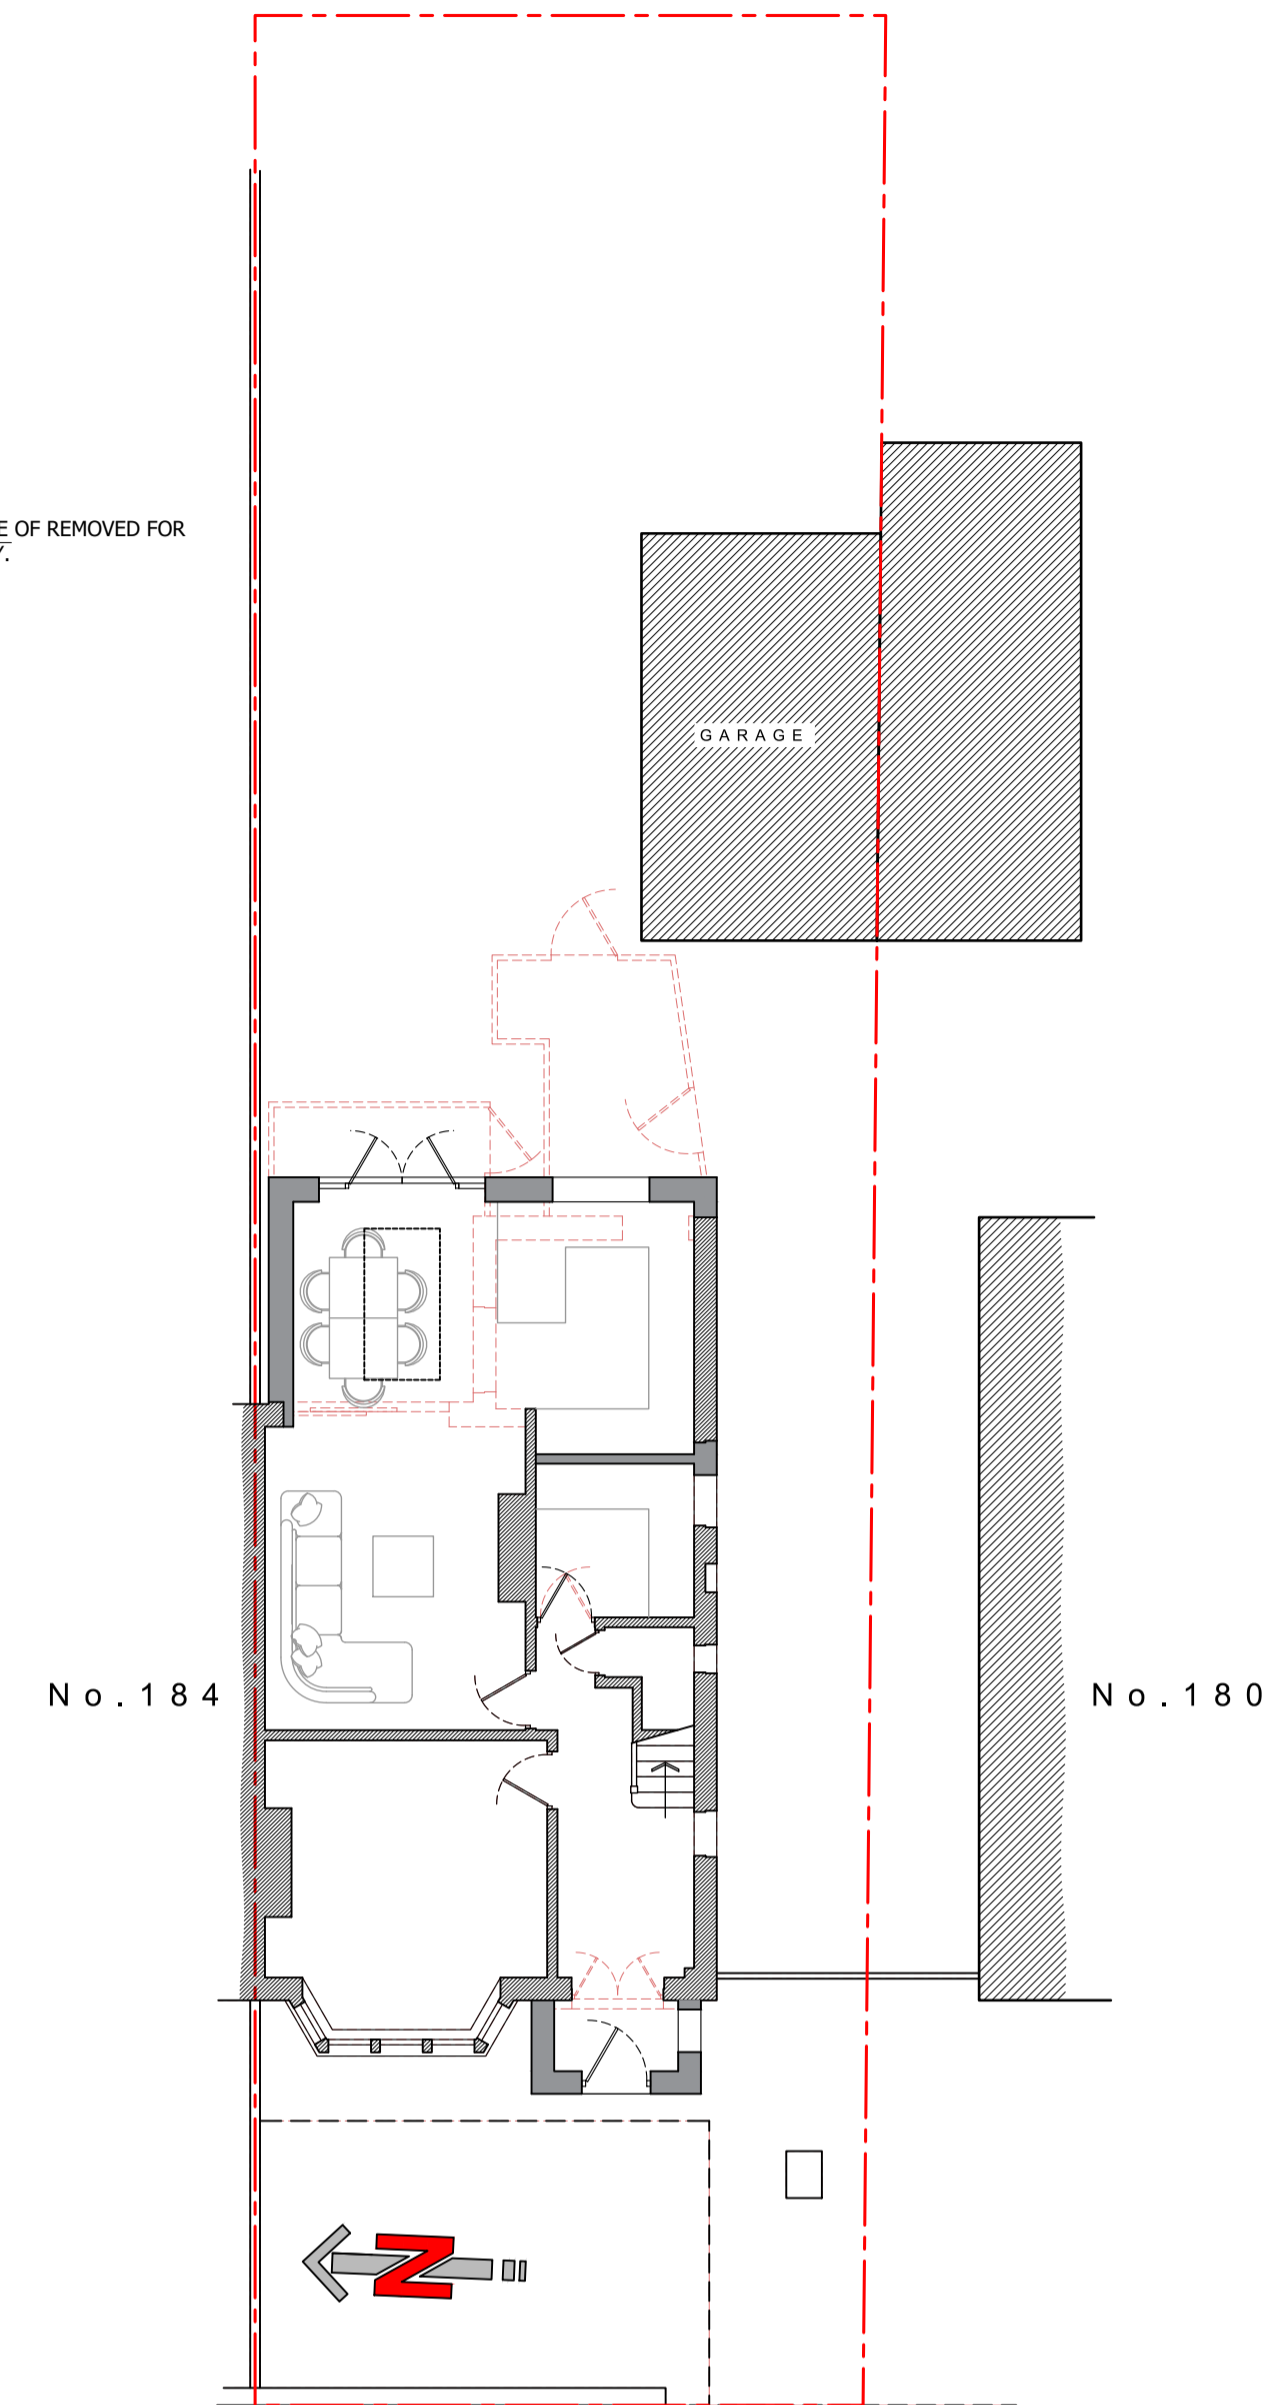

INVER ROAD
 PROPOSED SITE PLAN
1:100

KEY:

- PROPOSED NEW STRUCTURE
- EXISTING STRUCTURE TO REMAIN
- EXISTING STRUCTURE TO BE REMOVED

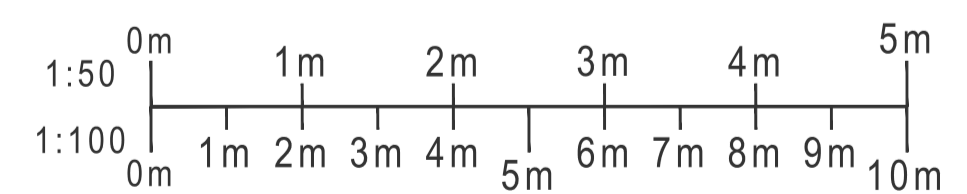

PROJECT
 182 INVER ROAD,
 BLACKPOOL,
 FY2 0RQ

DRAWING
 PROPOSED PLANS & ELEVATIONS

DRAWING NO. 22066_110	REV. A 15/04/22	DRAWN J. A-H
DATE 28/03/2022	SCALE 1:50/100 @ A1	
W abbotthull.co.uk	T 01253 846420	
E info@abbotthull.co.uk	M 07725 005247	