




# PROPOSED PLANS, SITE LOCATION PLAN & GARAGE PLANS

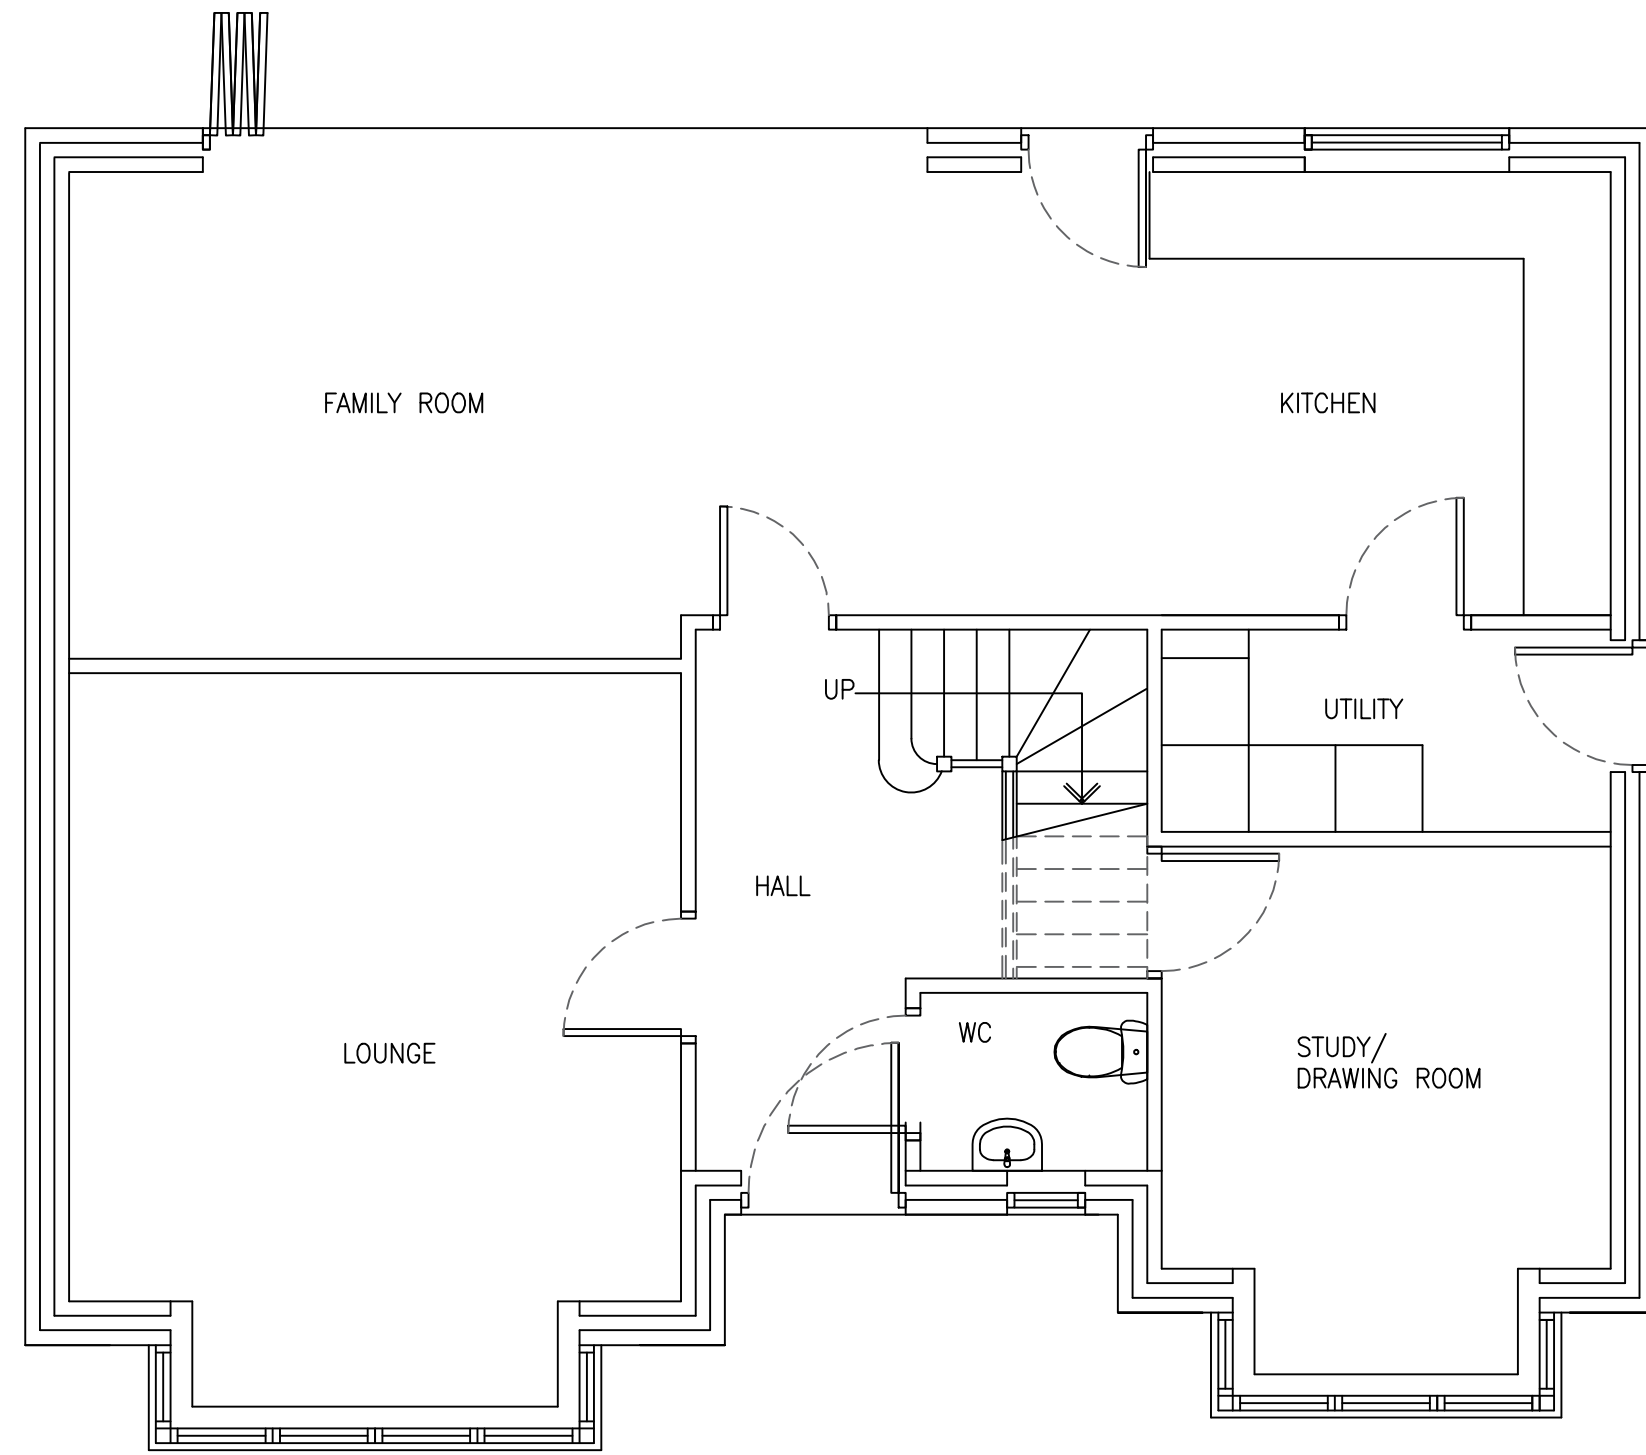

1:50 PROPOSED GROUND FLOOR PLAN

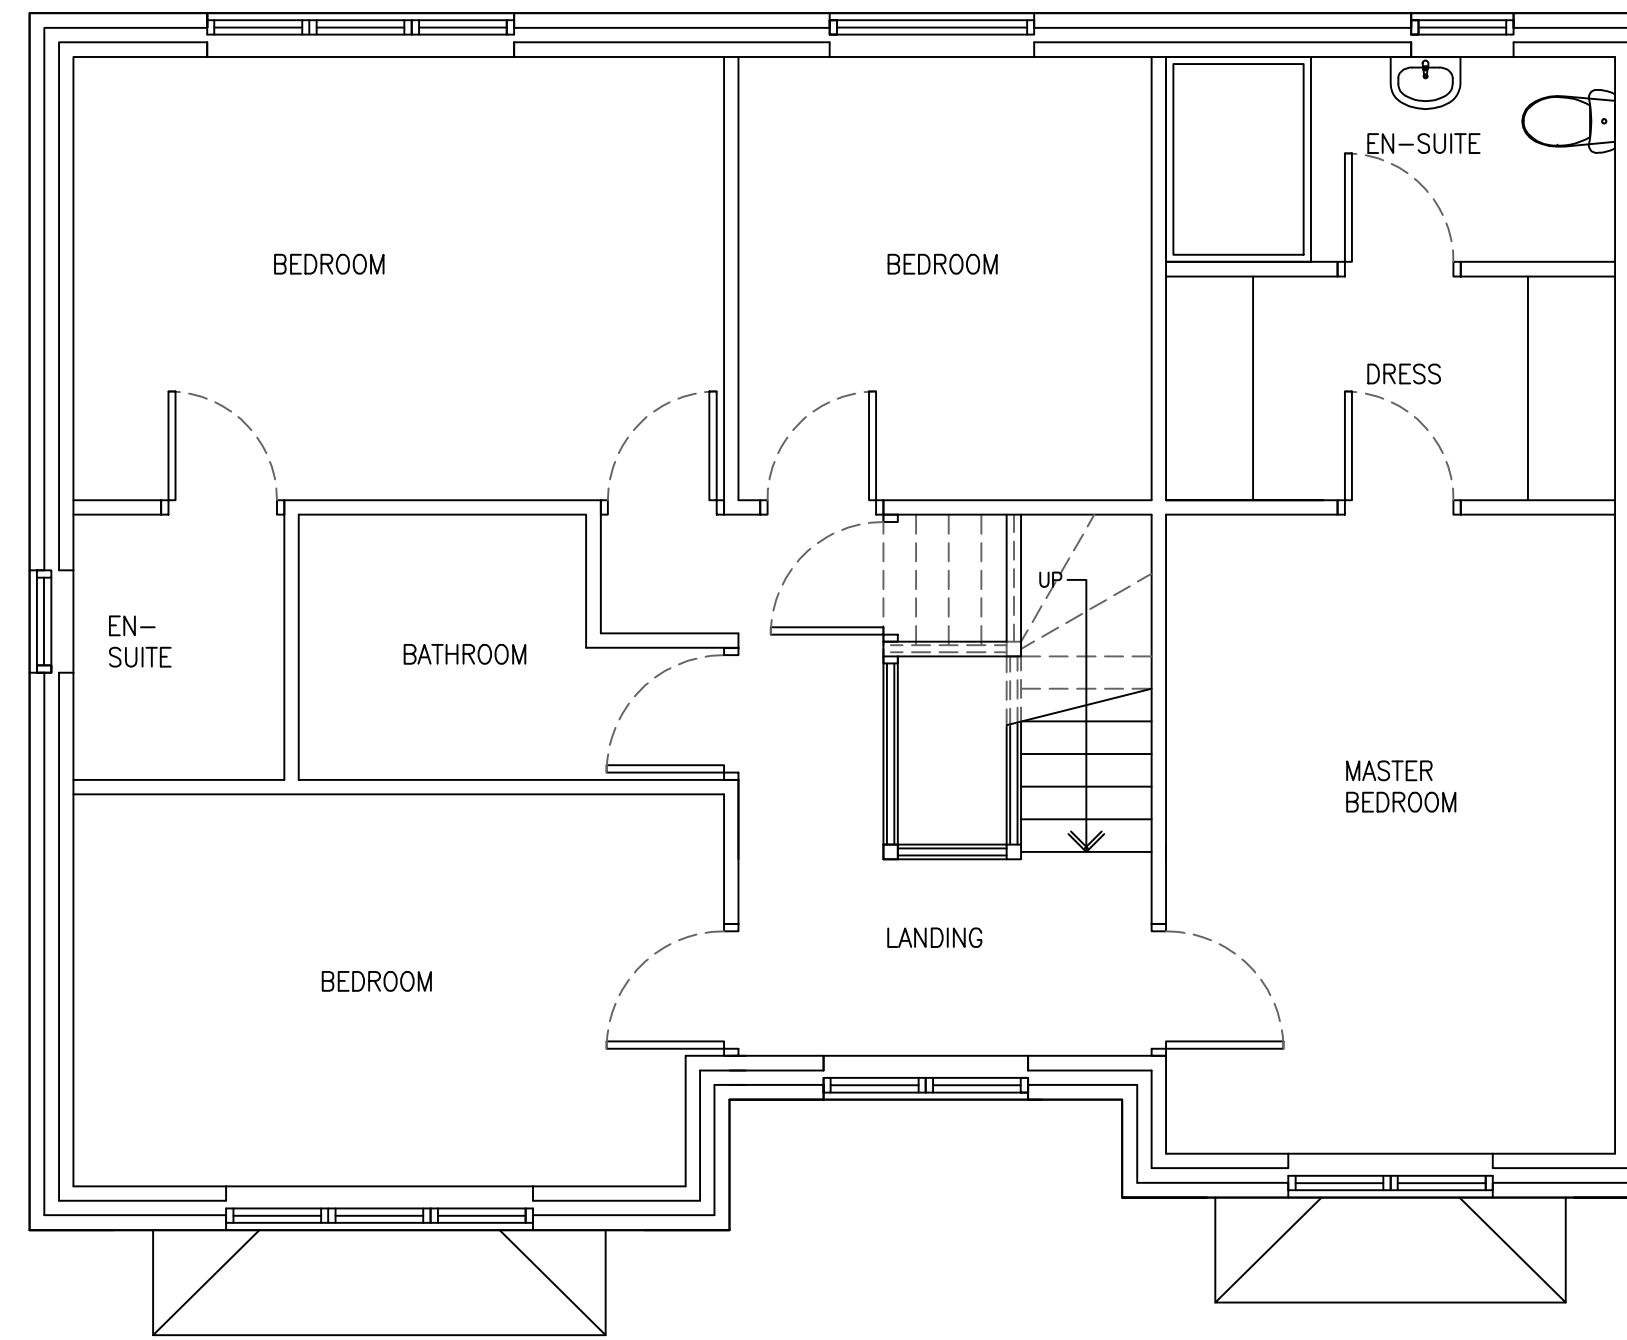


1:50 PROPOSED FIRST FLOOR PLAN

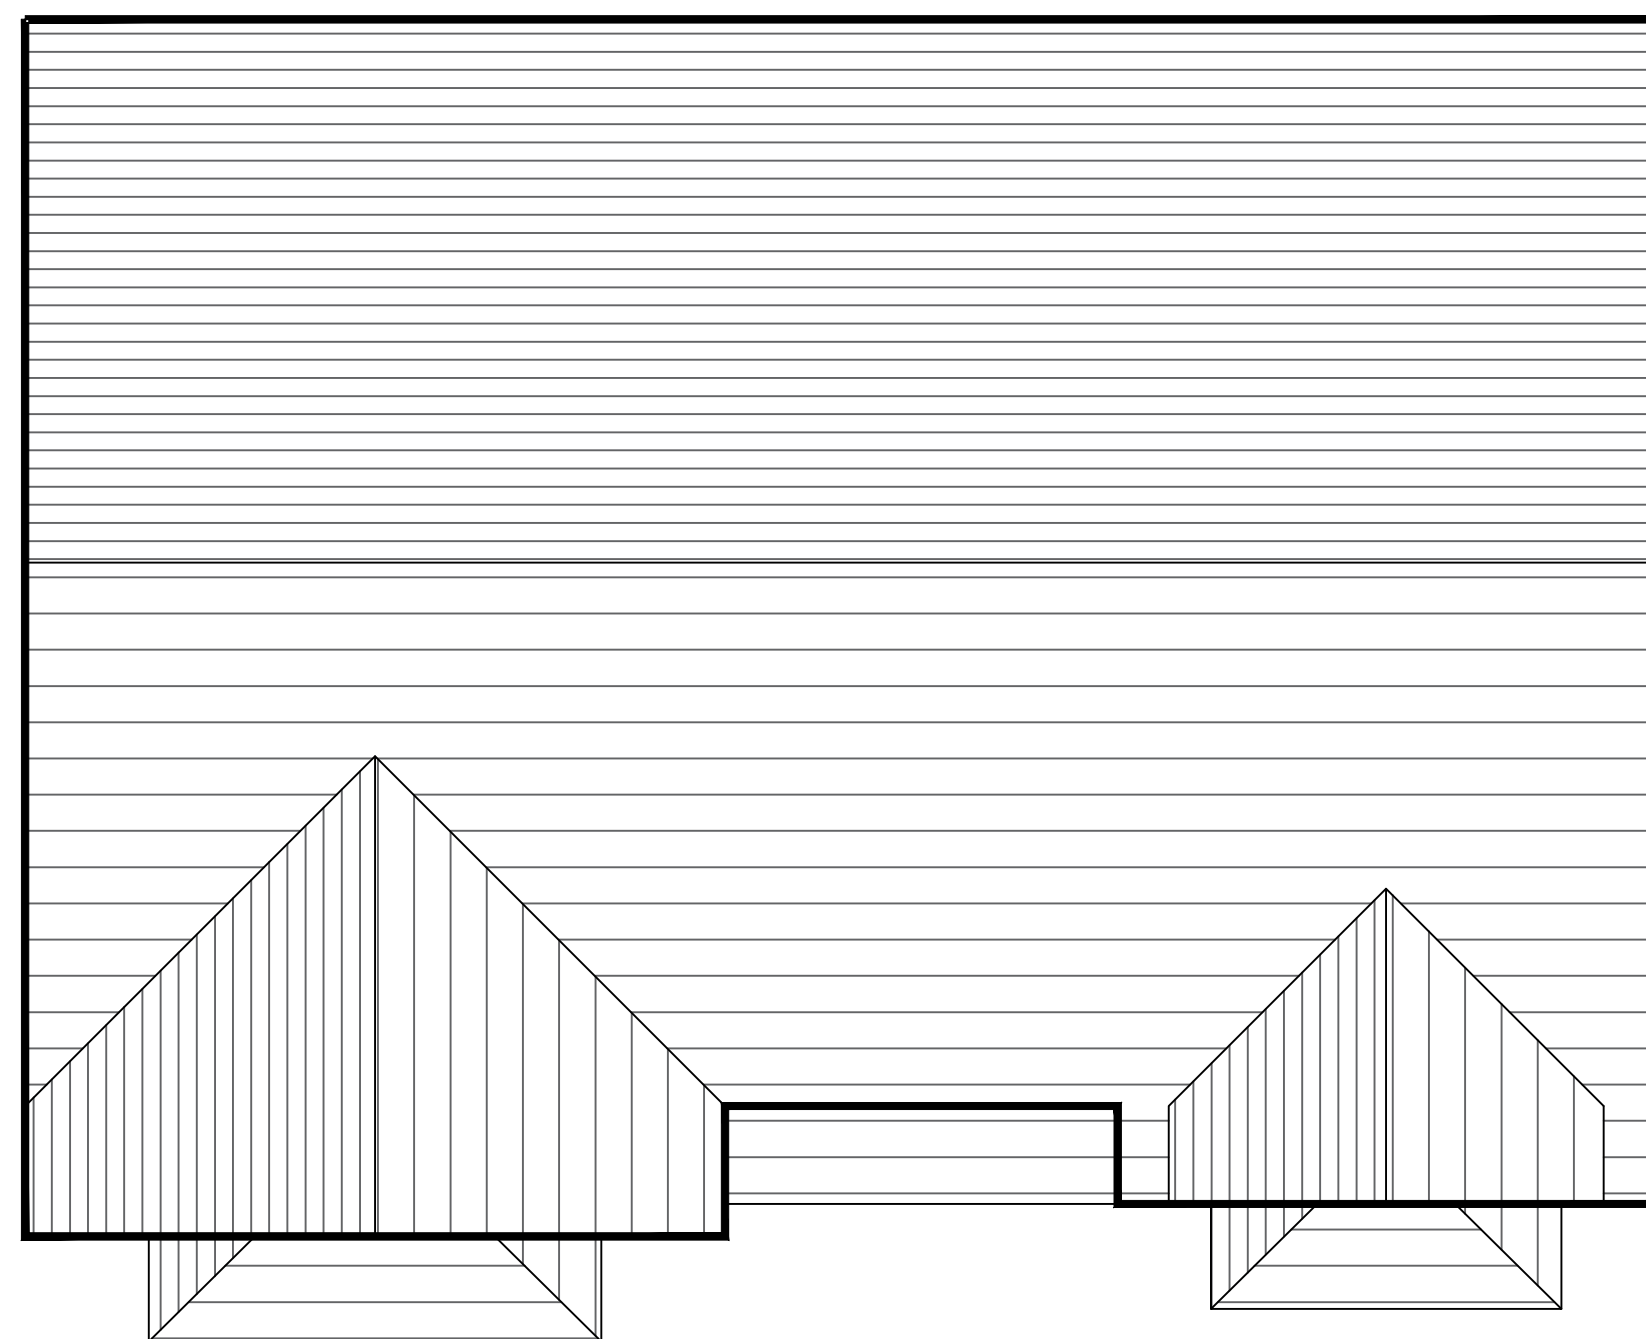

1:50 PROPOSED ROOF PLAN



1:50 PROPOSED EAST & WEST FACING GARAGE ELEVATIONS

 

1:50 PROPOSED GARAGE PLAN

## PROPOSED DWELLING LAND ADJACENT TO 39 MOSS HOUSE LANE, BLACKPOOL

THIS DRAWING AND ITS CONTENTS ARE AND REMAIN THE COPYRIGHT OF LINDSAY F ORAM CHARTERED ARCHITECT LIMITED. DO NOT SCALE. IF IN DOUBT SEEK CLARIFICATION.

**Lindsay F Oram** BA(Hons), BArch, ARB, RIBA

Chartered Architect

FYCreatives  
154-158 Church Street  
Blackpool  
Lancashire  
FY3 3PS  
T: 07479 194983  
oramarchitect@gmail.com

CLIENT  
MR JIM SLOANE

PROJECT  
**PROPOSED DWELLING  
LAND ADJACENT 39 MOSS HOUSE ROAD  
BLACKPOOL  
LANCASHIRE**

DRAWING TITLE  
PROPOSED PLANS & SITE LOCATION PLAN

DATE APRIL 22 DRAWN BY LFO SCALE @ A1

DRAWING NUMBER 435-02 REV -

PRE-TENDER ISSUE CONSTRUCTION ISSUE  
TENDER ISSUE AS-BUILT DRAWINGS