




FRONT ELEVATION^w as existing

1:100 @ A3
 0 1 2 3 4 5m


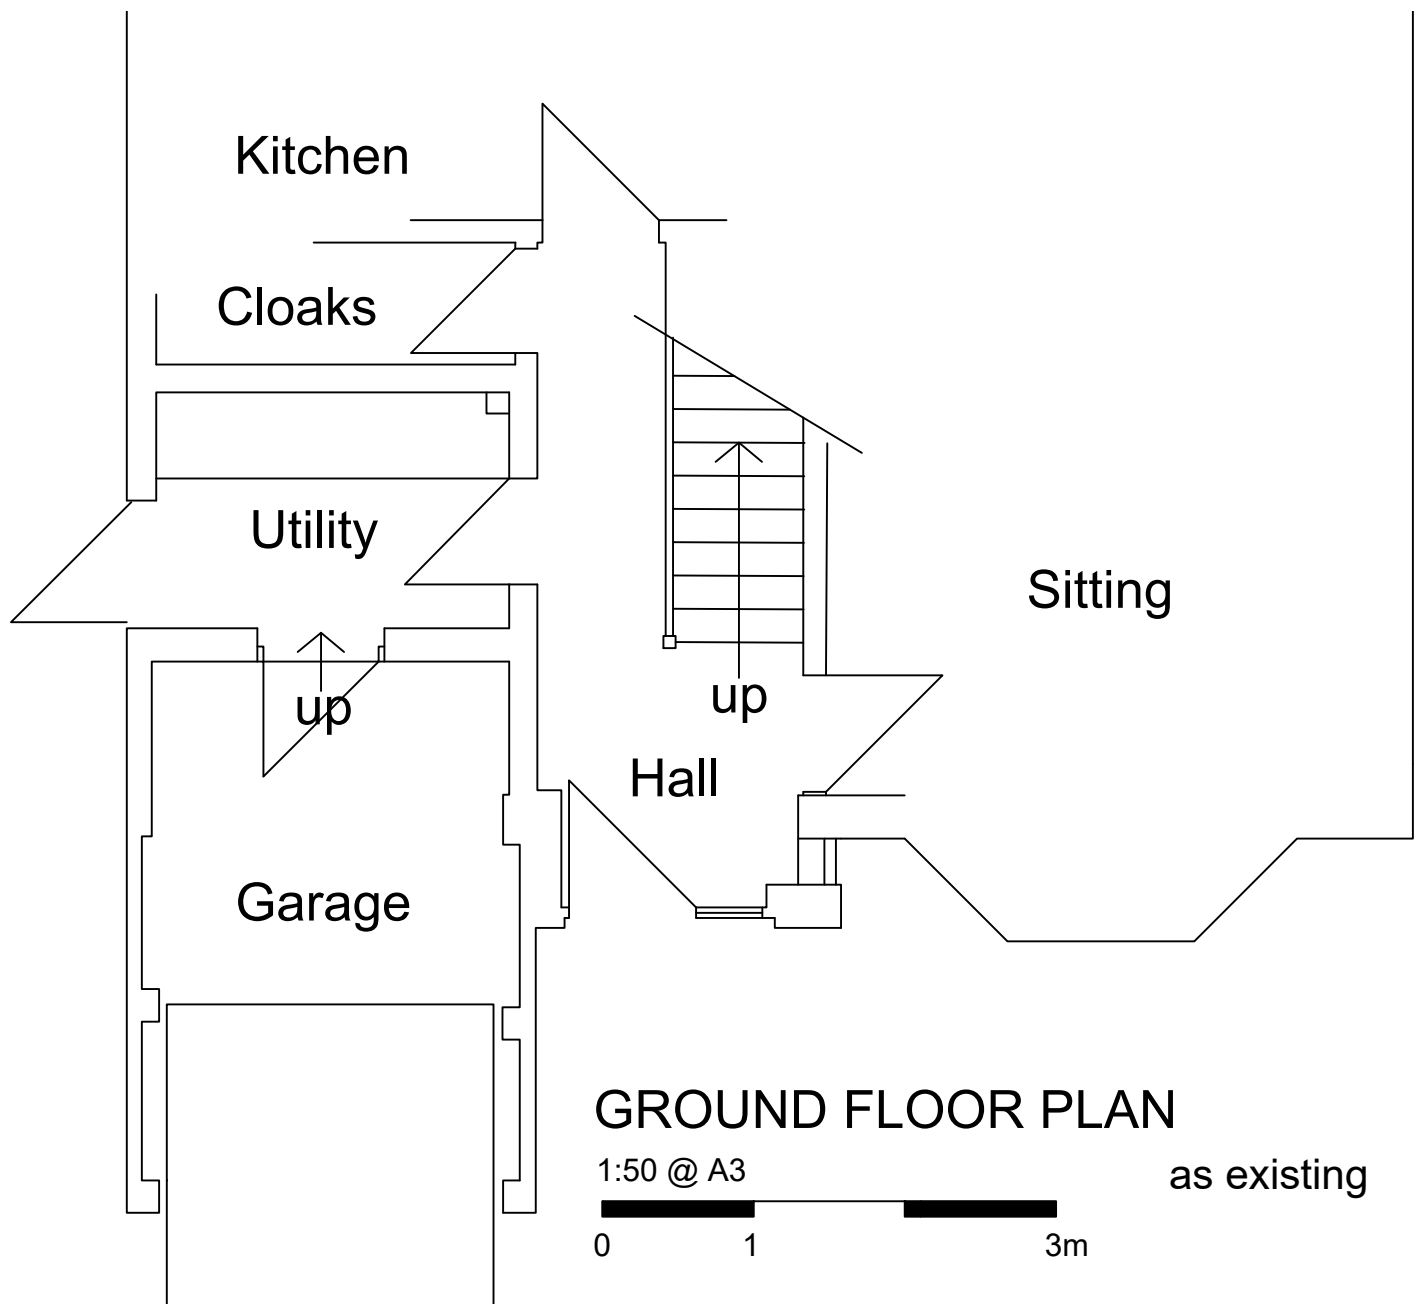


GROUND FLOOR PLAN

1:50 @ A3
 0 1 3m
 as existing



01856 898 022
 www.UKPlanningMaps.com

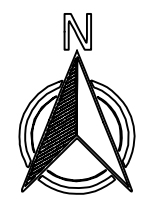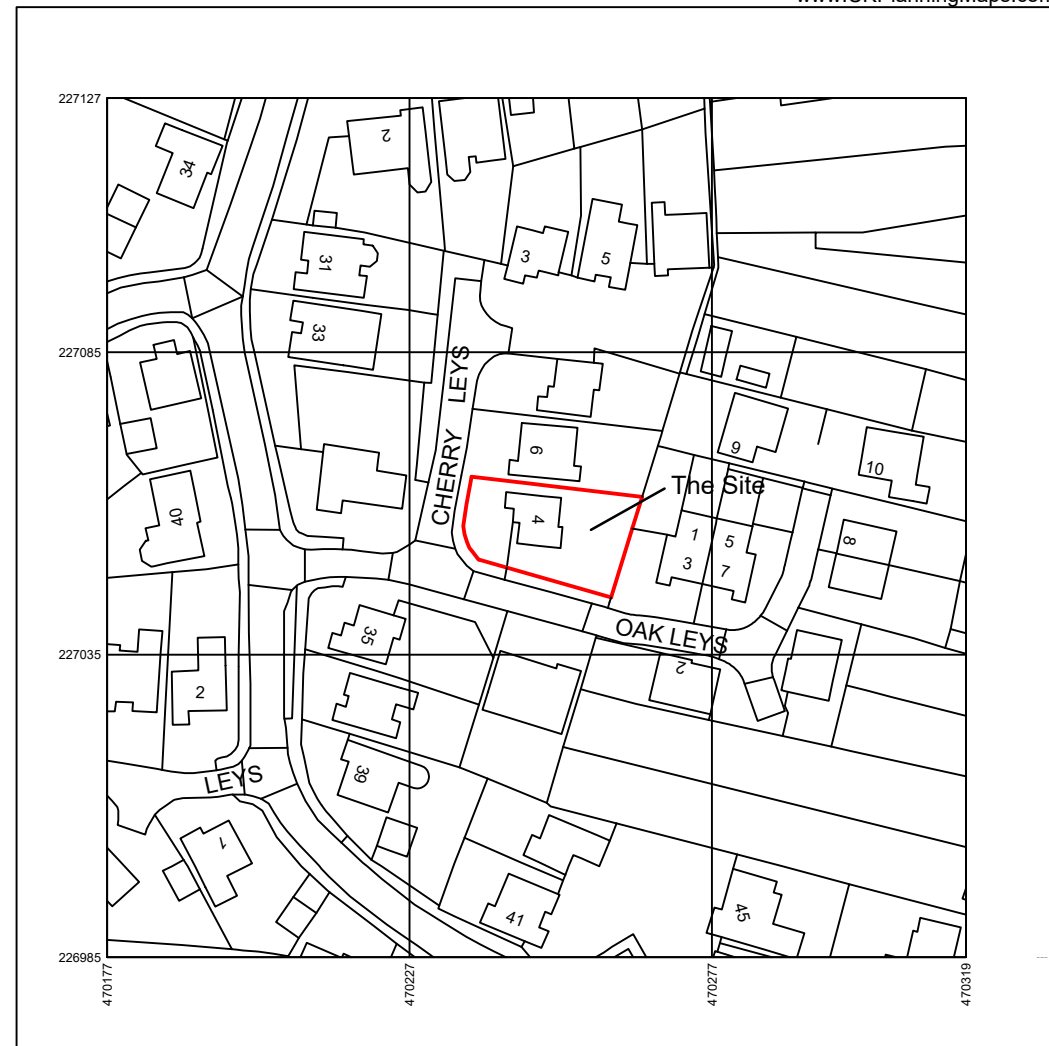

Produced on 04 April 2022 from the Ordnance Survey National Geographic Database and incorporating surveyed revision available at this date.
 This map shows the area bounded by 470177 226985,470319 226985,470319 227127,470177 227127,470177 226985
 Reproduction in whole or part is prohibited without the prior permission of Ordnance Survey.
 Crown copyright 2022. Supplied by copla ltd trading as UKPlanningMaps.com a licensed Ordnance Survey partner (100054135).
 Data licence expires 04 April 2023. Unique plan reference: v2c/778164/1052343

10 0 10 20 30 40 50 1:1250 @ A3

LOCATION PLAN

title Proposed Garage Conversion
 4 Cherry Leys
 Steeple Claydon
 MK18 2RL

client Mr & Mrs Langman

| scale | drg no. | date | rev. |
|----------|-----------|----------|------|
| as shown | 22/012-01 | March 22 | |

on A3 sheet