





Fourth Floor Plan - 12 Victoria Park  
1:50 (A1)

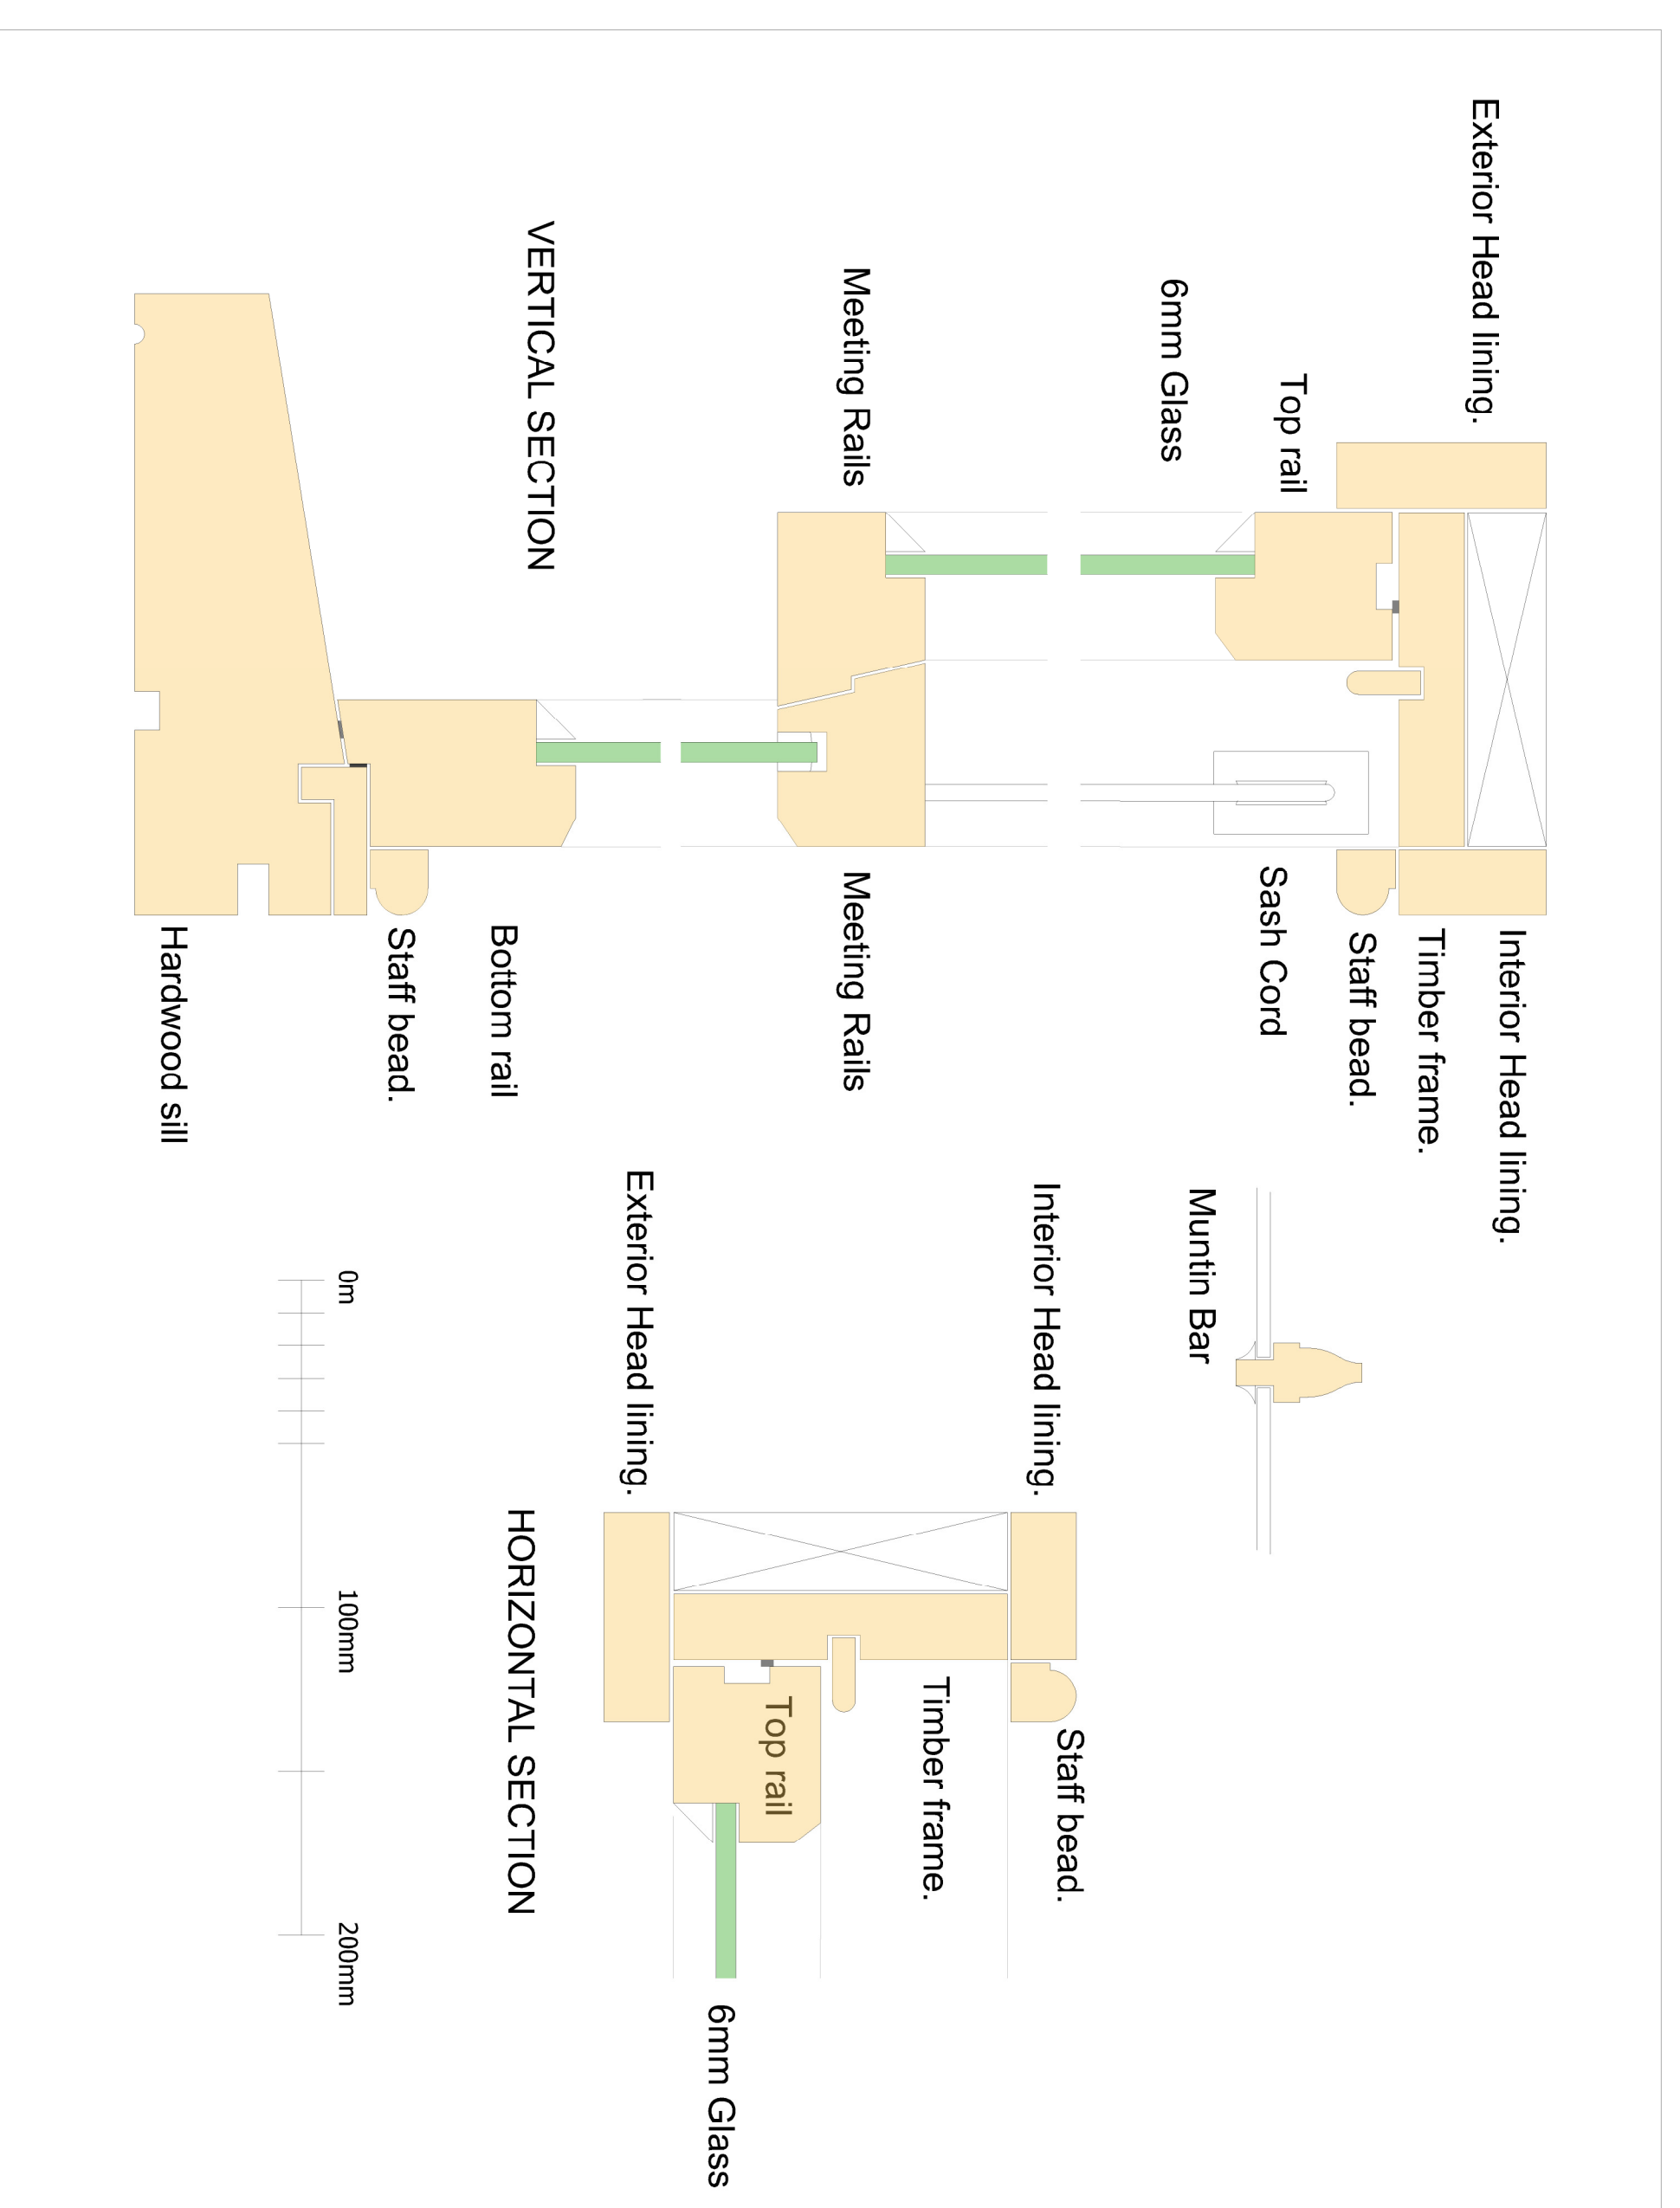


Joinery Details 1:2 (A1)

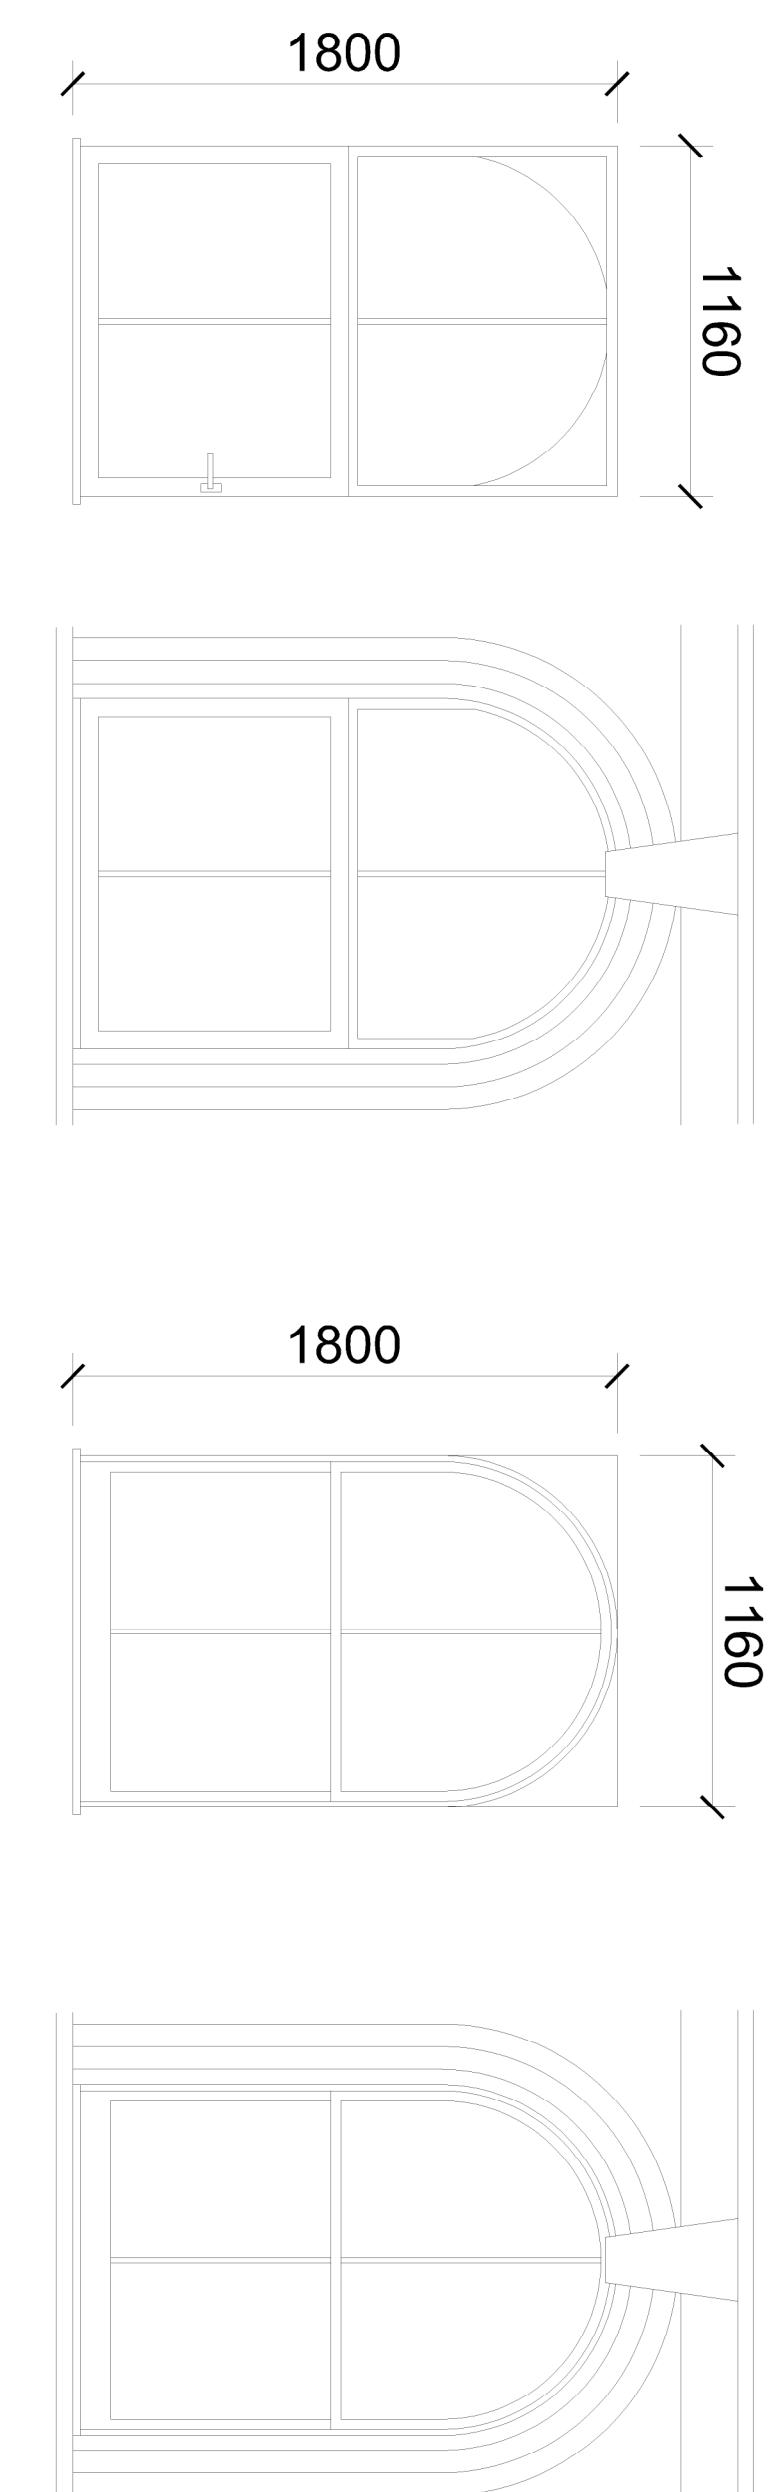

Window Elevations W1-W4  
1:25 (A1)



View of Rear Elevation to 12 Victoria Park showing windows W1-W4

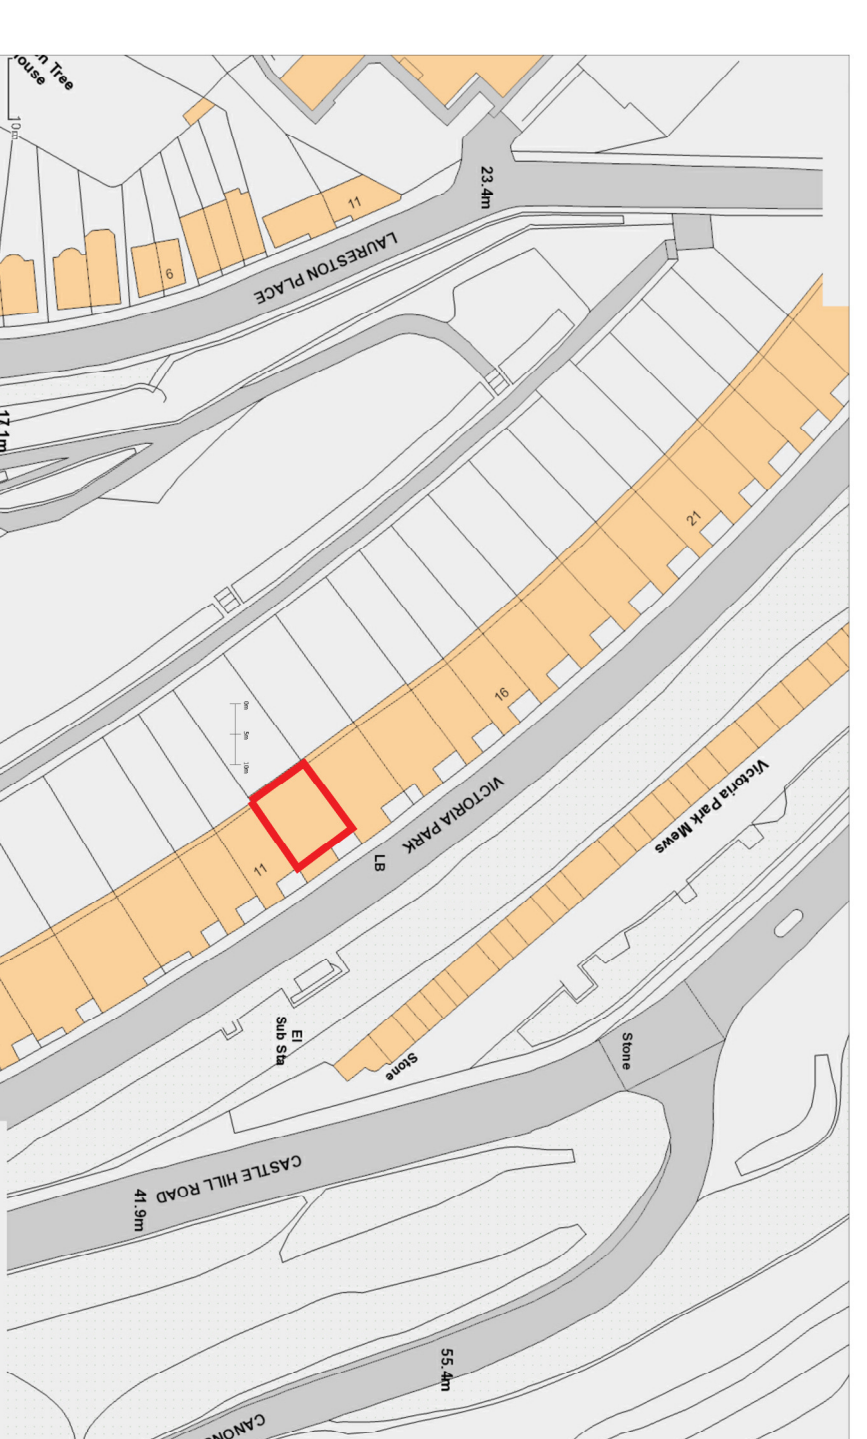

Location Plan 1:1250 (A1)



Site Plan 1:500 (A1)



3 The Old Schoolhouse, Church St, Easing, CT19 0GU  
tel: 07786 47230 Email: cadsol@cad.com

**CLIENT**  
Top Floor Flat  
12 Victoria Park  
Dover  
Kent

**PROJECT**  
Replacement of existing  
uPVC windows to timber sash

**DRAWING**  
Details of Windows

SCALE	DRAWN BY	DATE
as shown on A3	NW	14.04.22
DRAWING No.	REV	

220414-P-001