





A ELEVATION (1:100)




B ELEVATION (1:100)

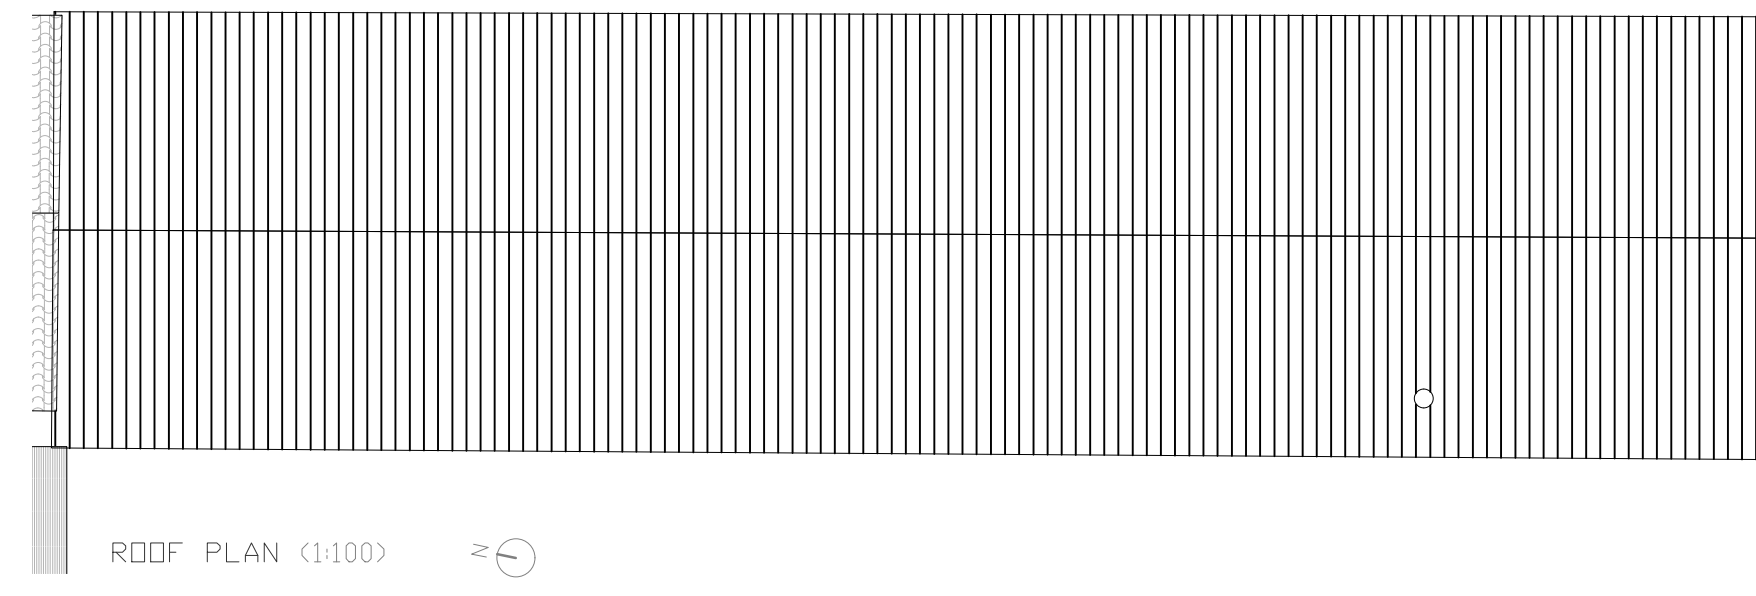


ROOF PLAN (1:100)

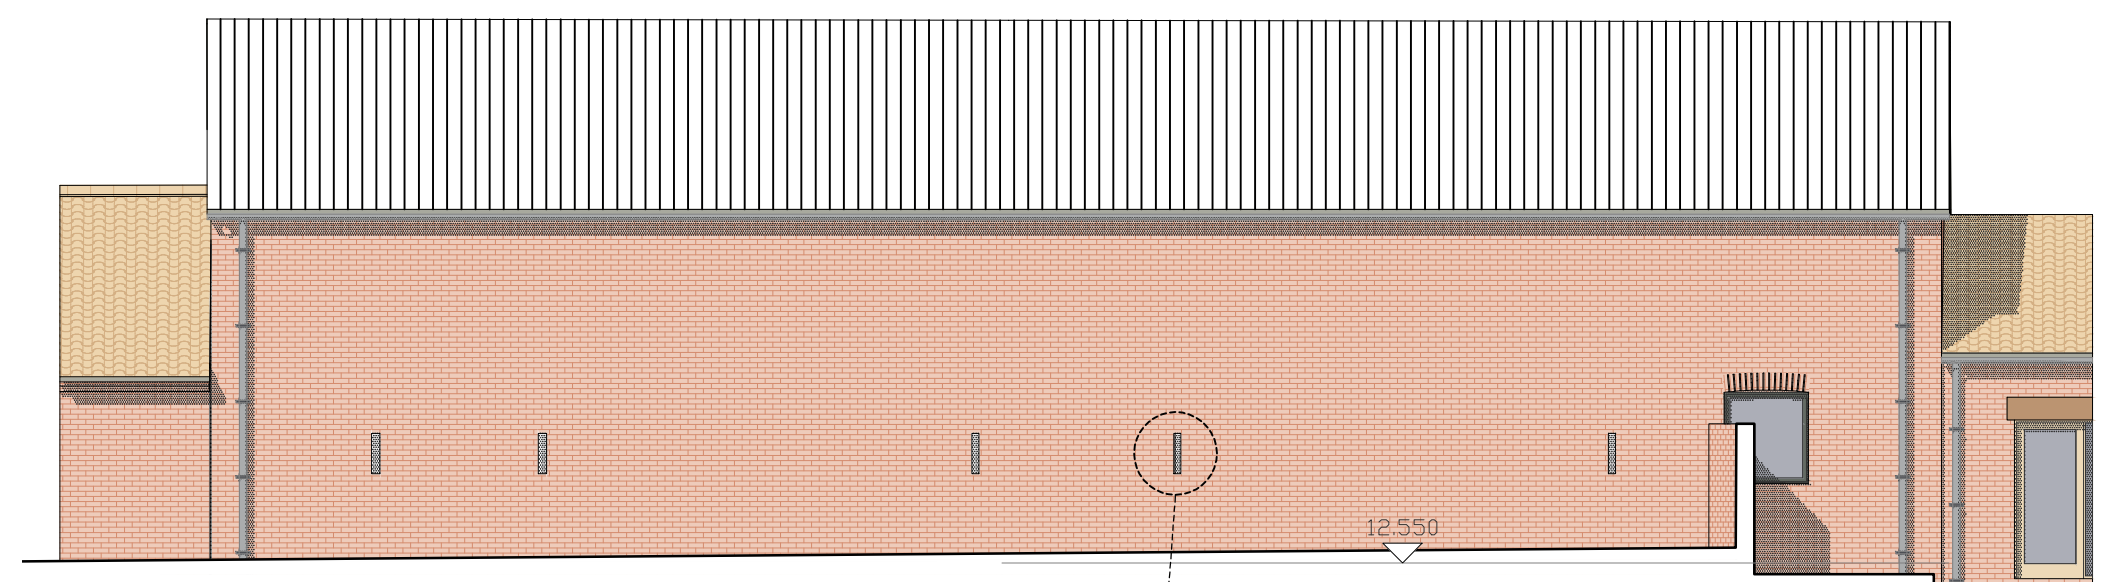


C ELEVATION (1:100)

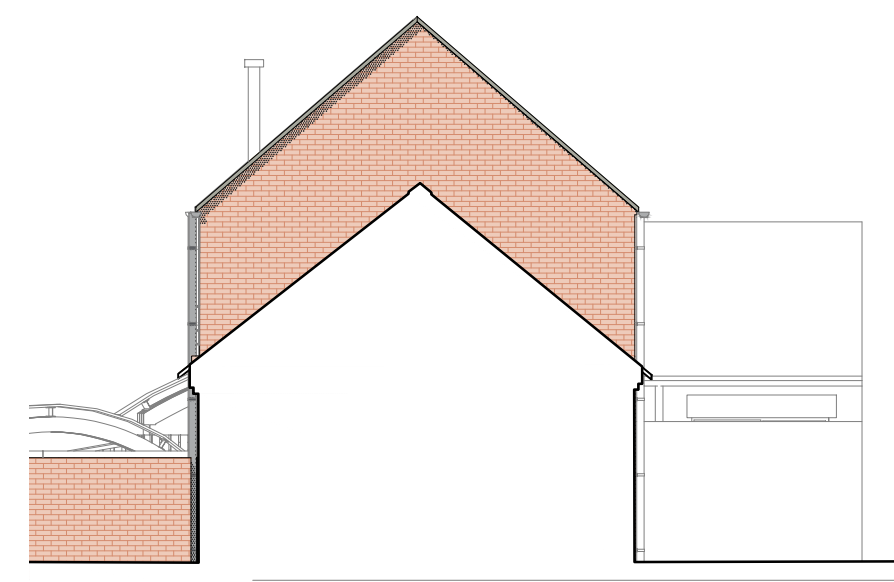


D ELEVATION (1:100)

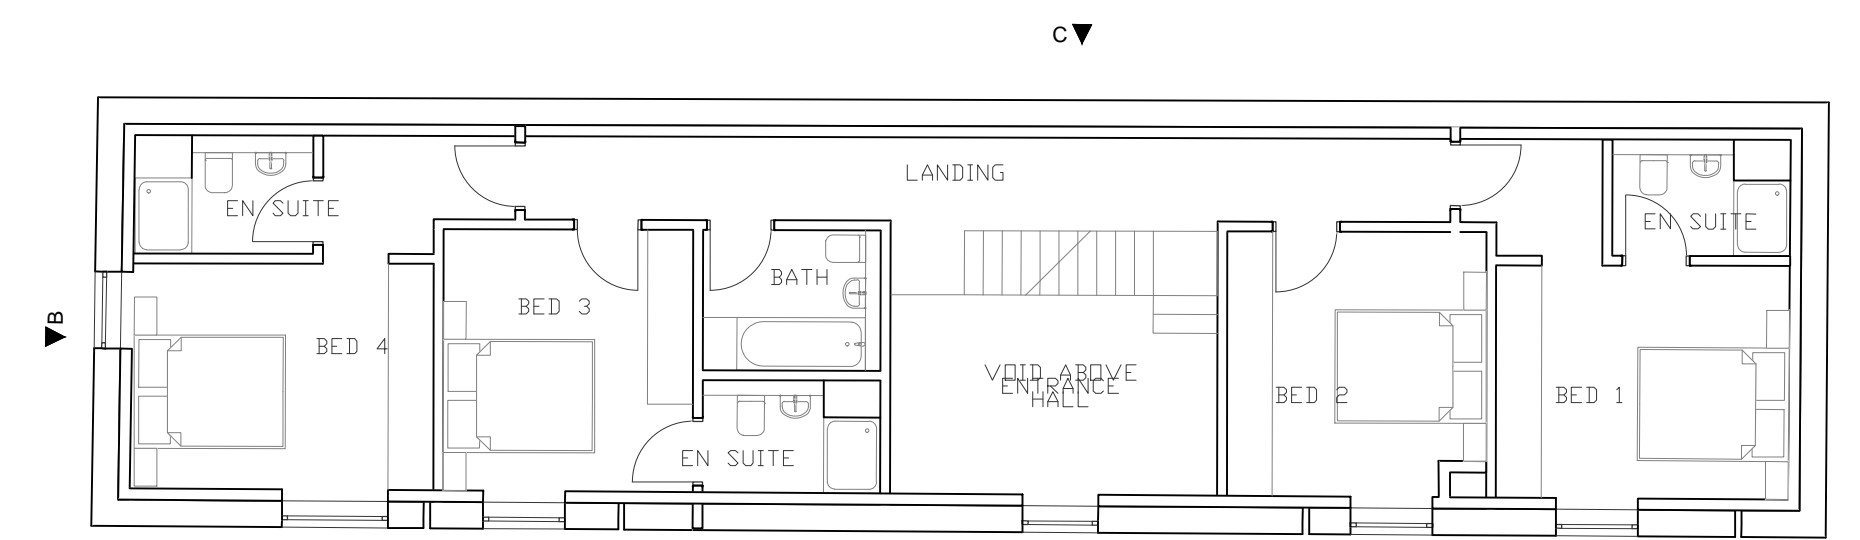

FIRST FLOOR PLAN (1:100)

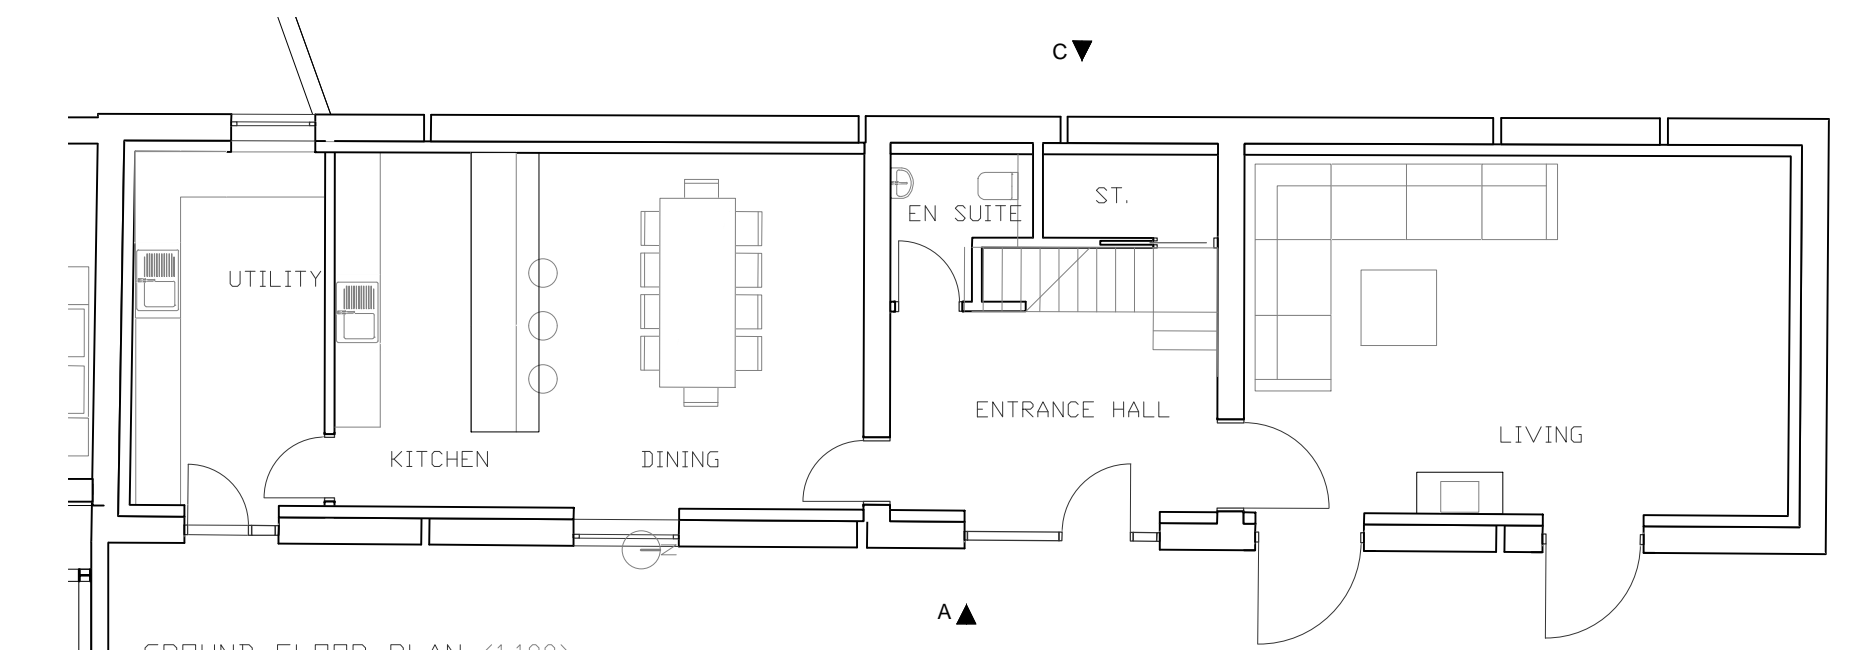


GROUND FLOOR PLAN (1:100)

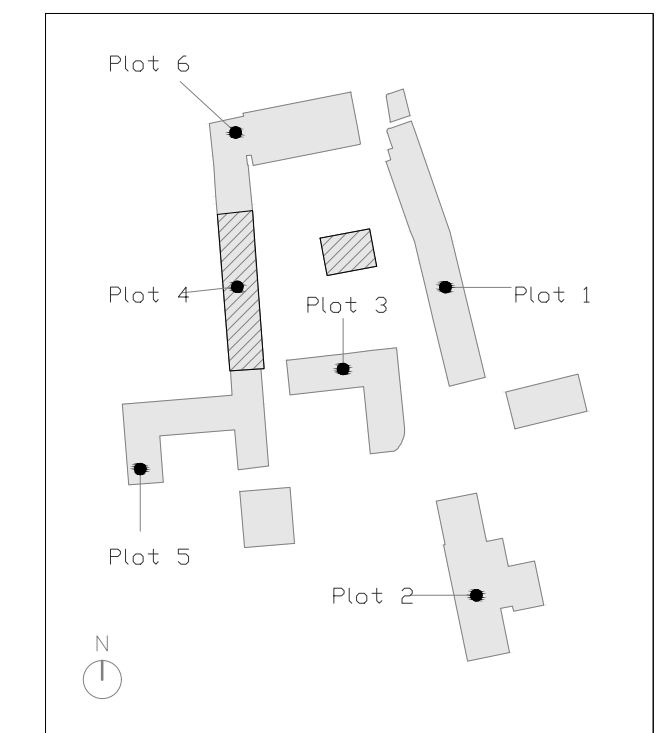

KEY PLAN (1:1250)



TYPICAL AIR BRICK TREATMENT (NTS)

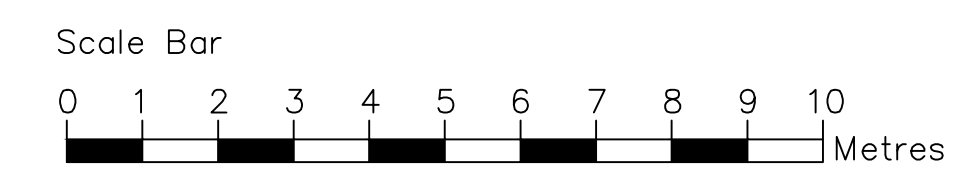

Rev	Date	Drawn	Check'd	Description
P5	3/3/2022	HP	MB	Lantern Light omitted
P4	22/06/17	JH	MB	Amendment to Elevation A following planning officer comments & clarification regarding vent slot treatment.
P3	18/03/16	JH	MB	Layout amended - Utility, kitchen & dining space re-ordered.
P2	22/12/15	JH	MB	Roof lights indicated on roof plan

Project  
**Manor Farm**  
 Address  
 Manor Farm, Harpham, E. Riding, YO25 4QS  
 Client  
**Sir Charles Legard**

Drawing  
**PLOT 4 PROPOSALS**

Sheet Size	Drawn	First Issue Date	DMY
A1	JH	30/11/2015	
Scale	Checked	Drawing No.	Rev.
1:100	MB	1116_AR50_04_P5	