



A ELEVATION (1:100)




B ELEVATION (1:100)

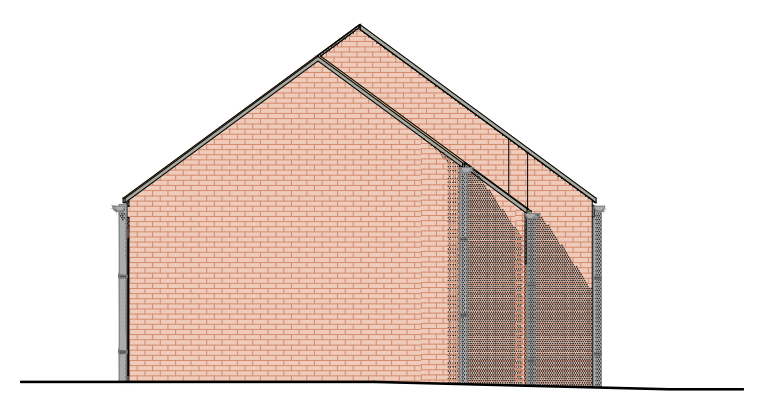


C ELEVATION (1:100)

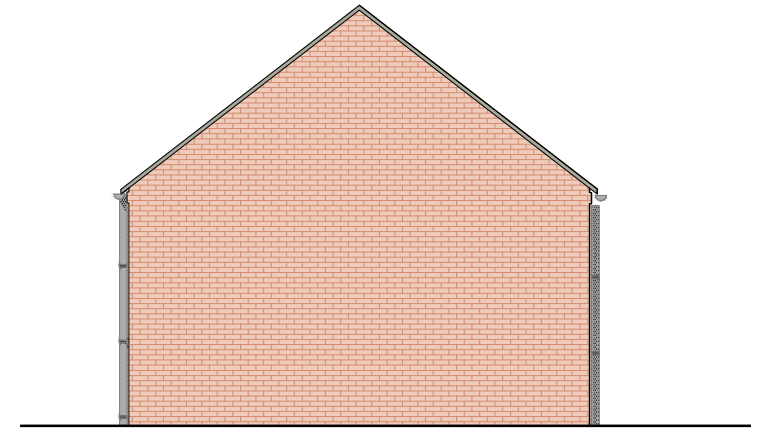


D ELEVATION (1:100)

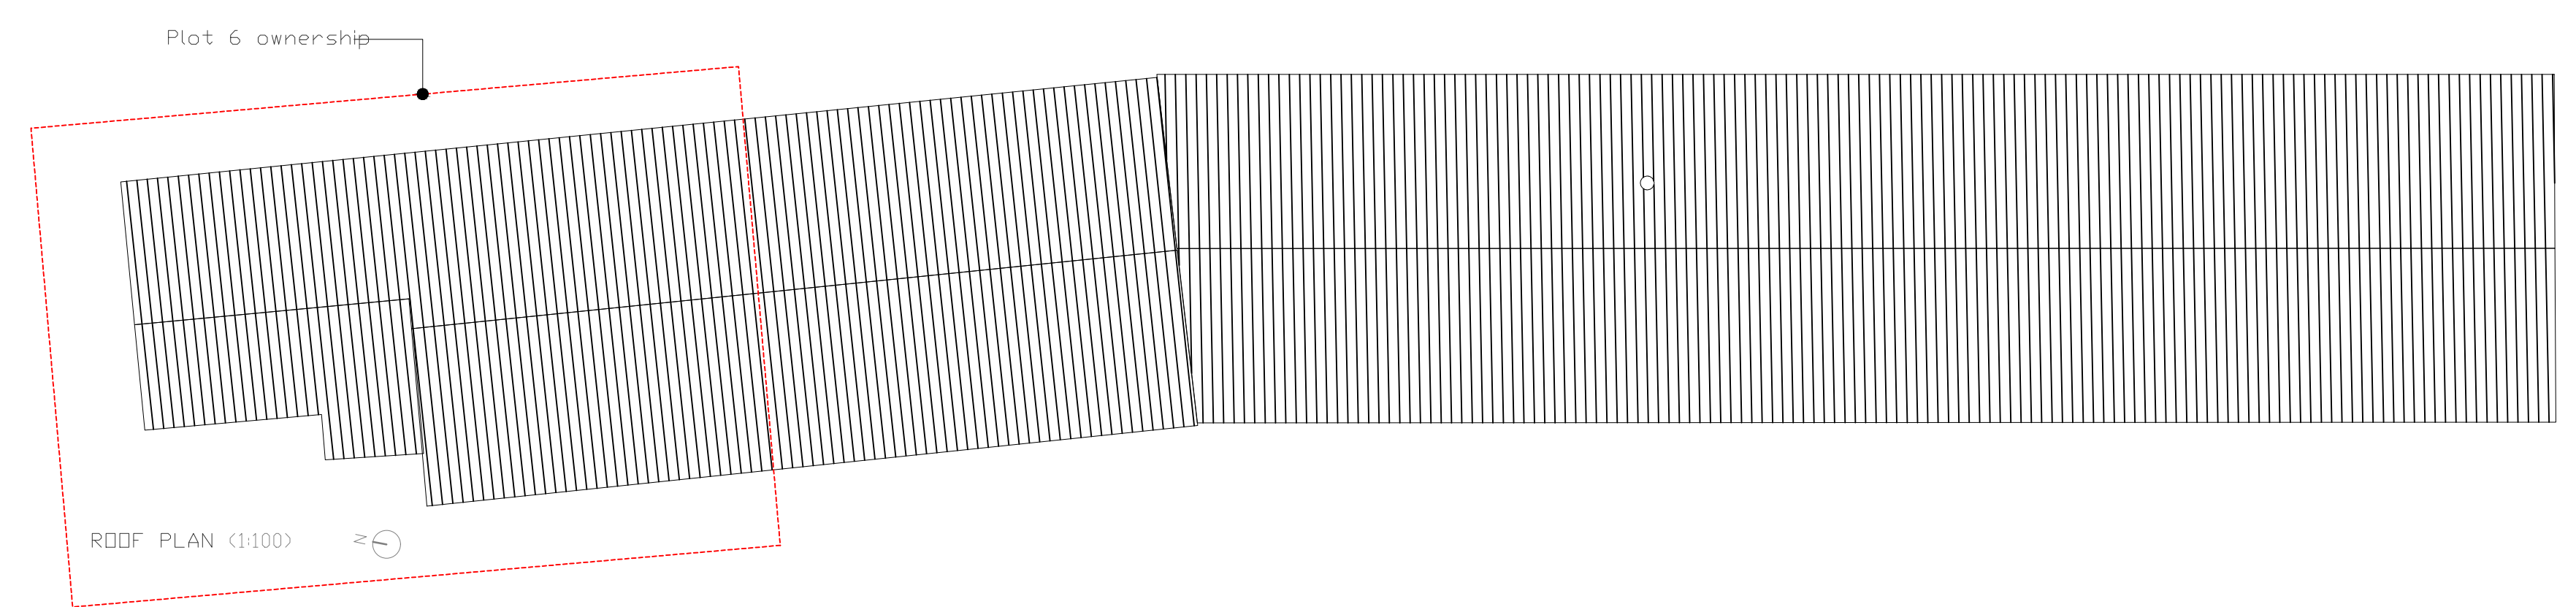

ROOF PLAN (1:100)

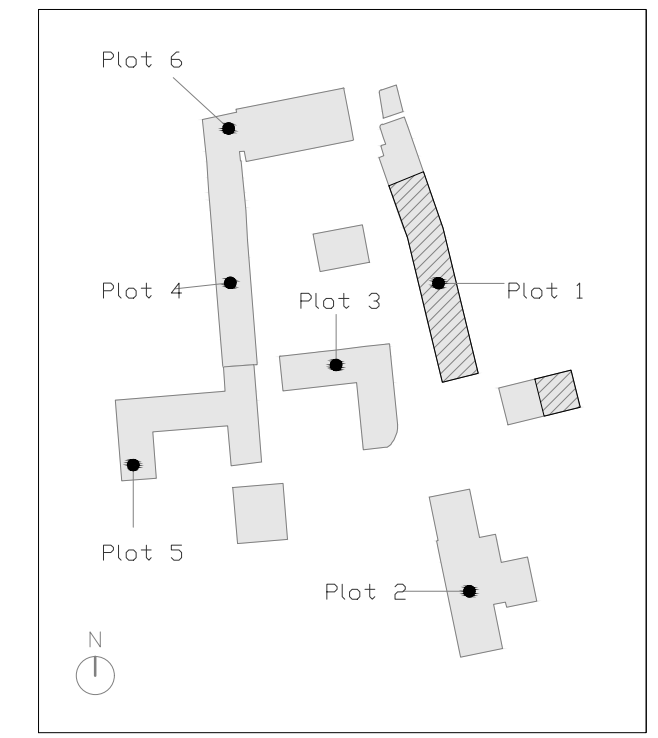

KEY PLAN (1:1250)

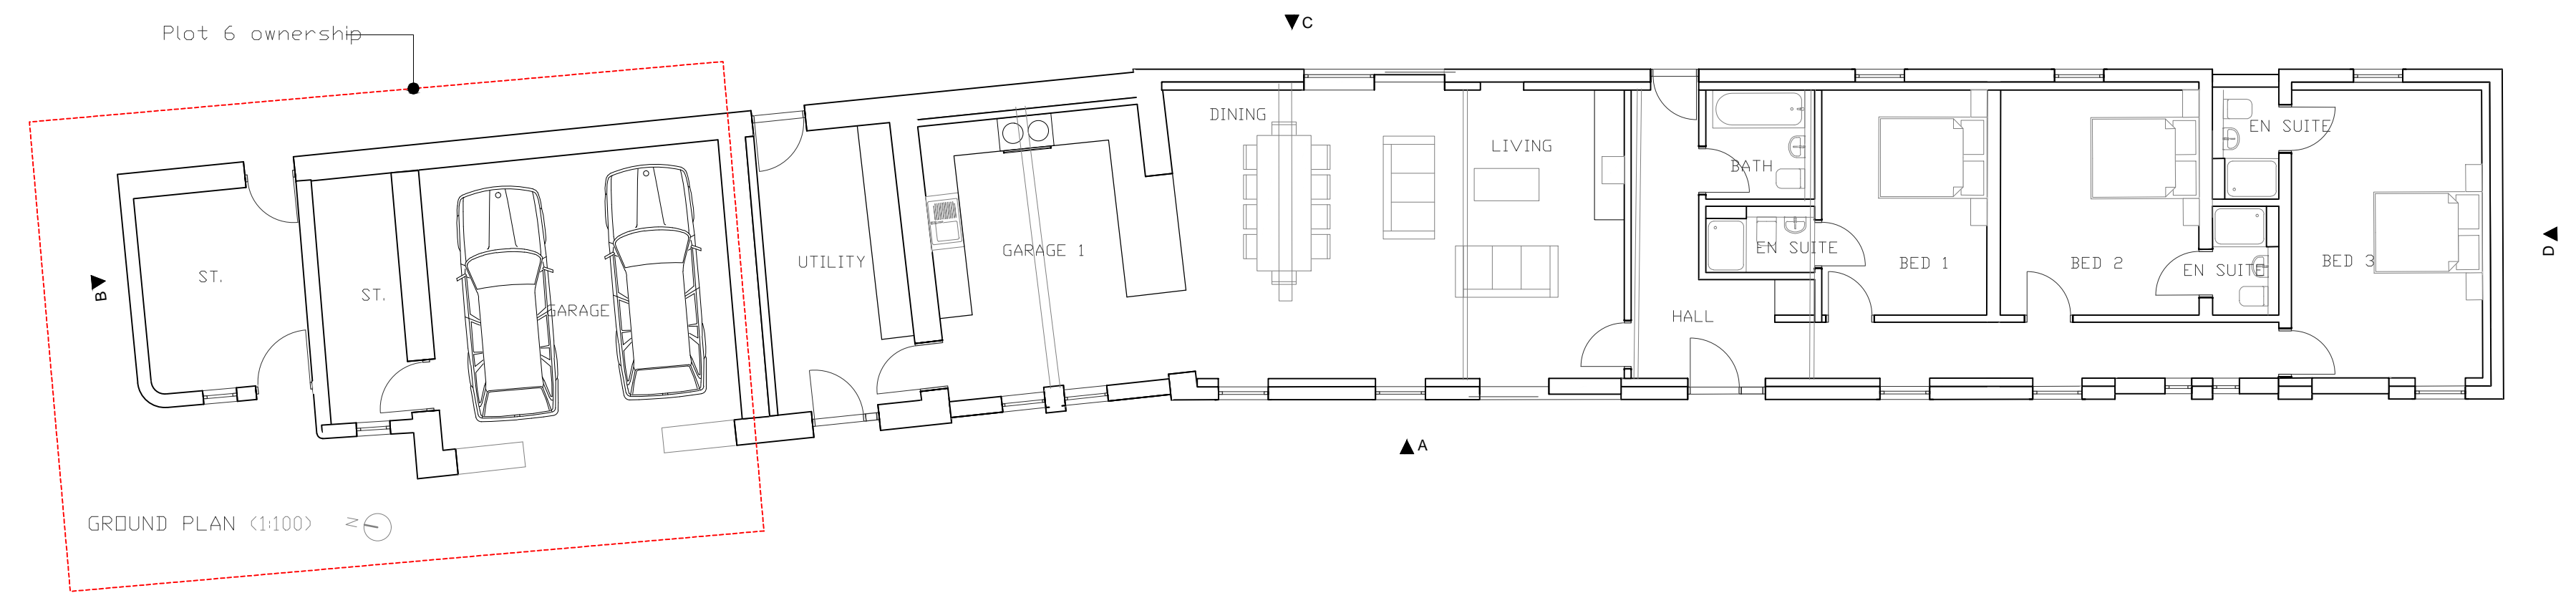

GROUND PLAN (1:100)

| P4  | 22/06/17 | JH    | MB      | Alterations to Elevation C following feedback from Planning Officer |
|-----|----------|-------|---------|---|
| P3  | 22/04/16 | JH    | MB      | Plot 6 garages identified as part of separate application           |
| P2  | 22/12/15 | JH    | MB      | Layout amended - kitchen & utility extended into garages            |
| A   | 15/05/16 | SB    | MB      | Plans revised to remove windows and add roof lights                 |
| B   | 3/3/2022 | HP    | MB      | Roof lights omitted   |
| Rev | Date     | Drawn | Check'd | Description   |

Project  
**Manor Farm**  
 Address  
 Manor Farm, Harpham, E. Riding, YO25 4QS  
 Client  
 Sir Charles Legard

Drawing  
**PLOT 1 PROPOSALS**

|            |         |                  |      |
|------------|---------|------------------|------|
| Sheet Size | Drawn   | First Issue Date | DMY  |
| A1         | JH      | 30/11/2015       |      |
| Scale      | Checked | Drawing No.      | Rev. |
| 1:100      | MB      | 1116_AR50_01_B   |      |