




EXISTING FRONT (SE) ELEVATION

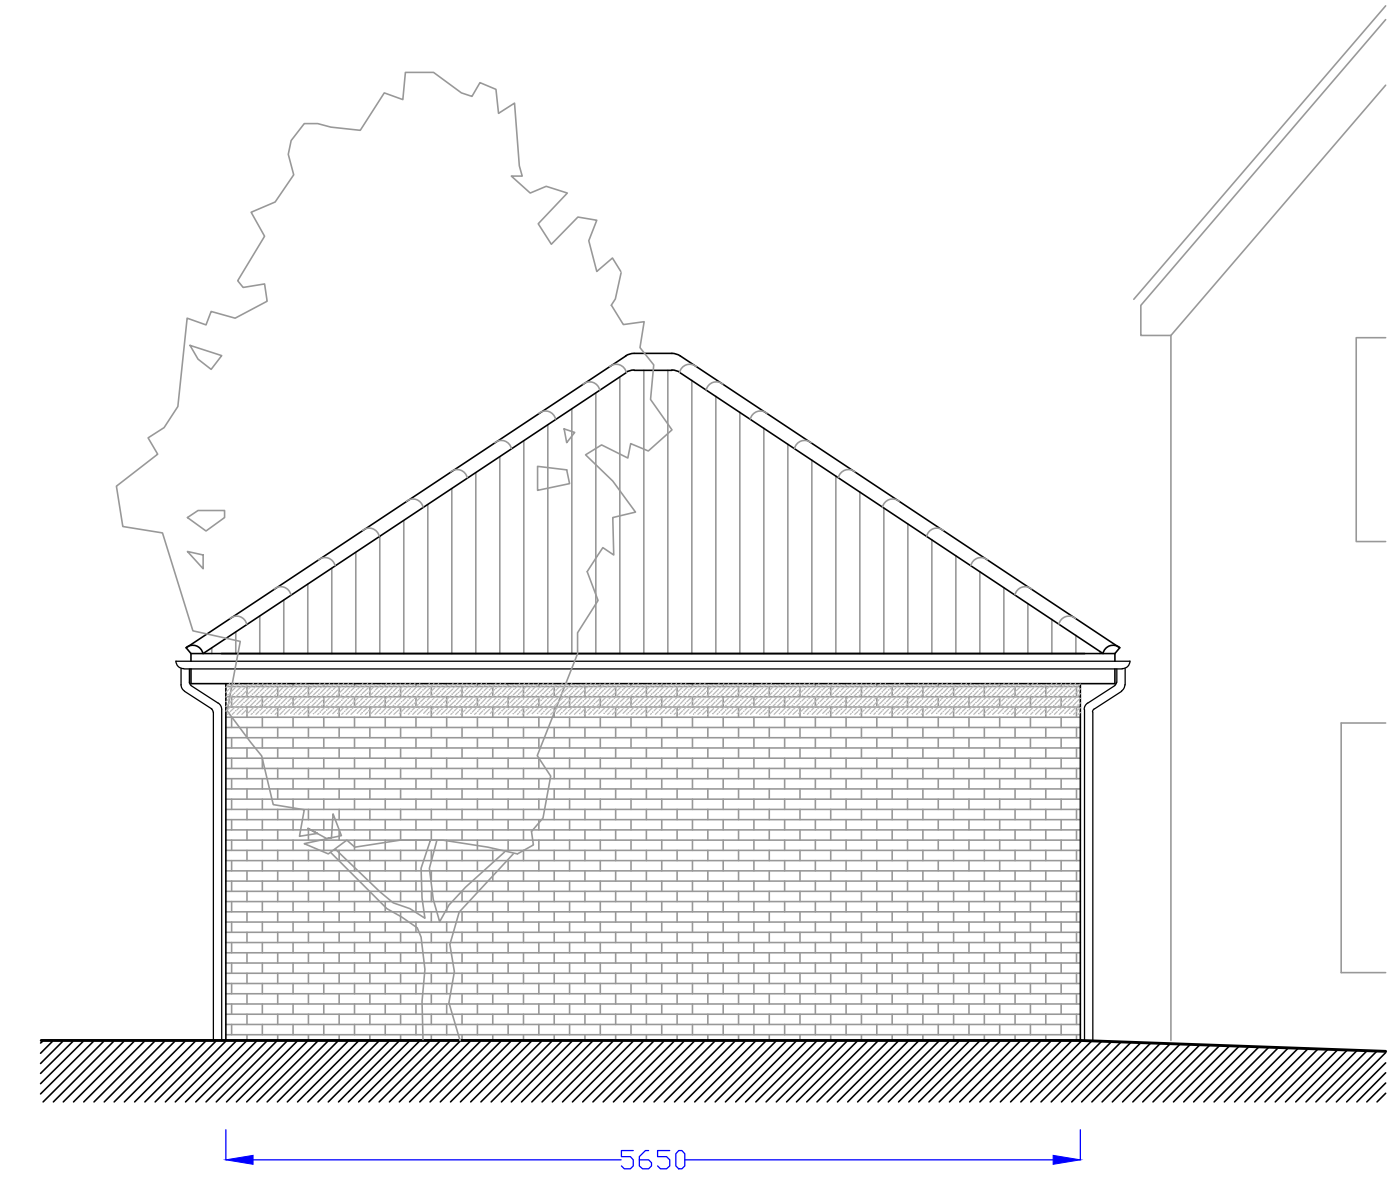


EXISTING SIDE (SW) ELEVATION

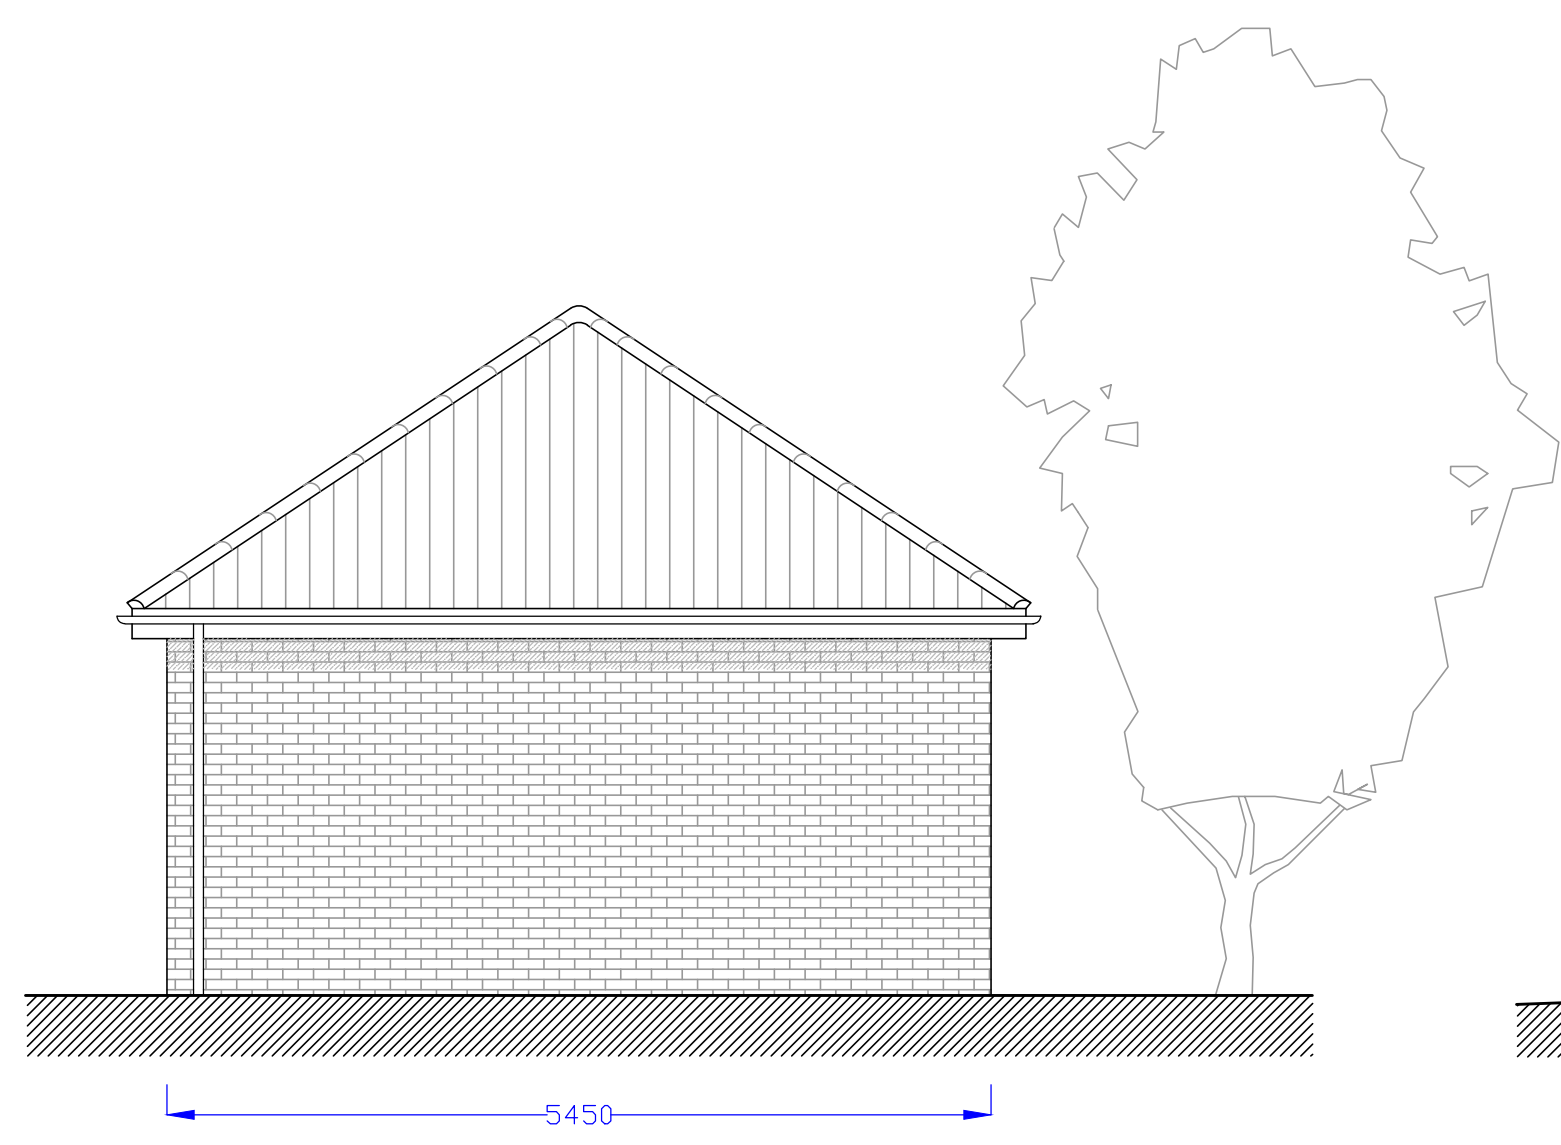


EXISTING REAR (NW) ELEVATION

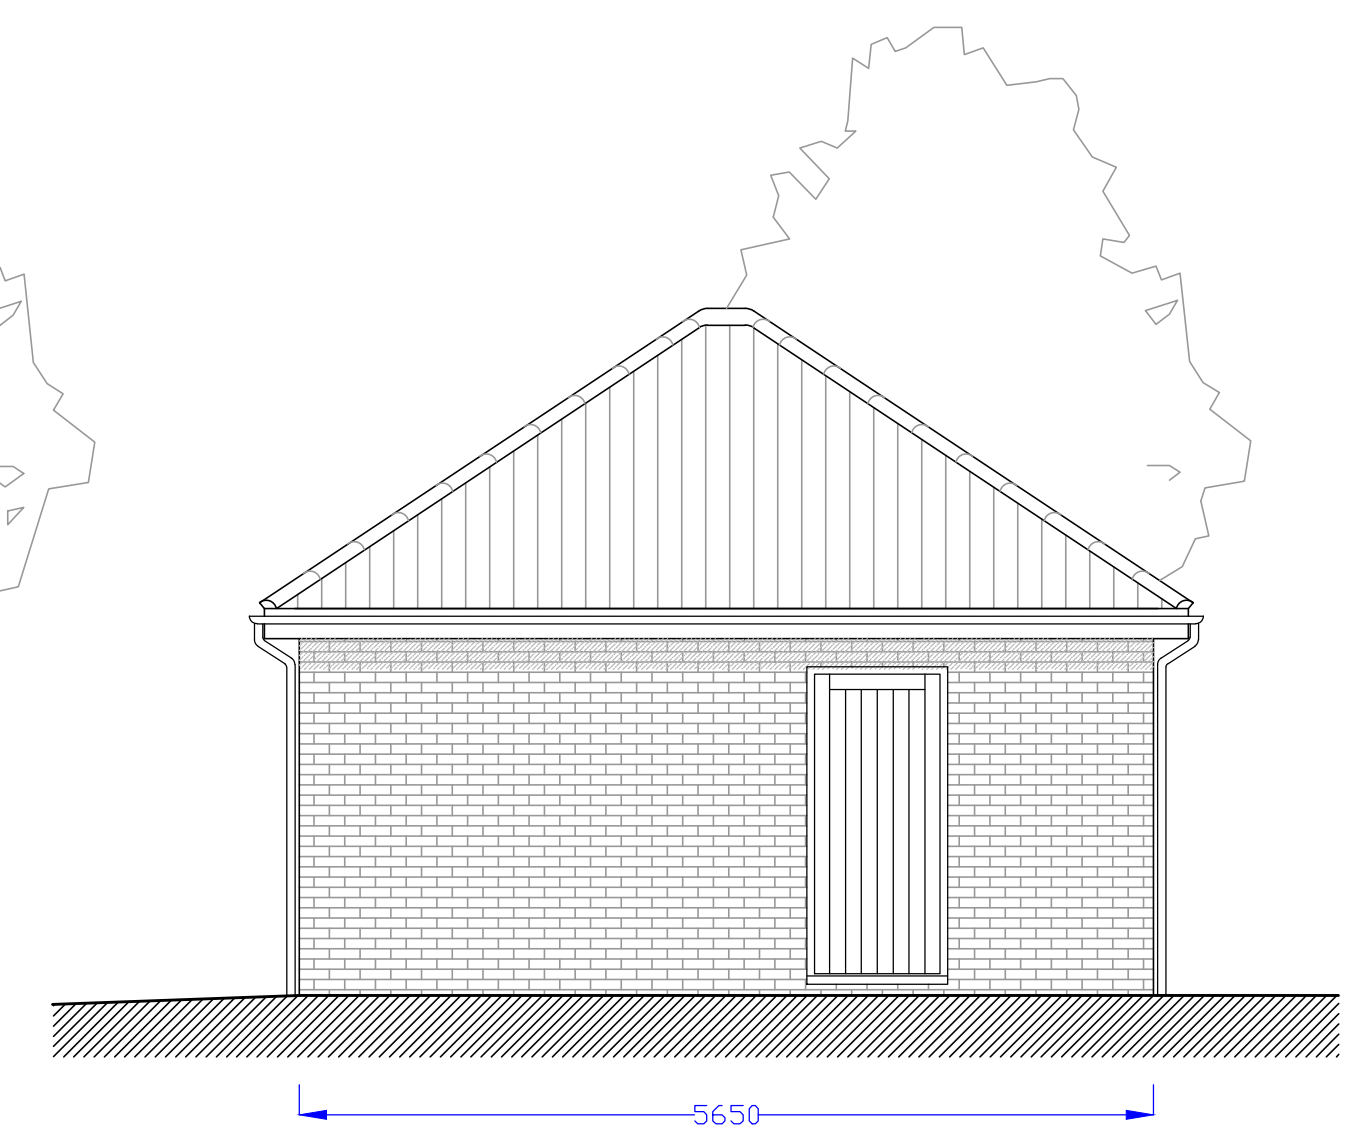


EXISTING SIDE (NE) ELEVATION

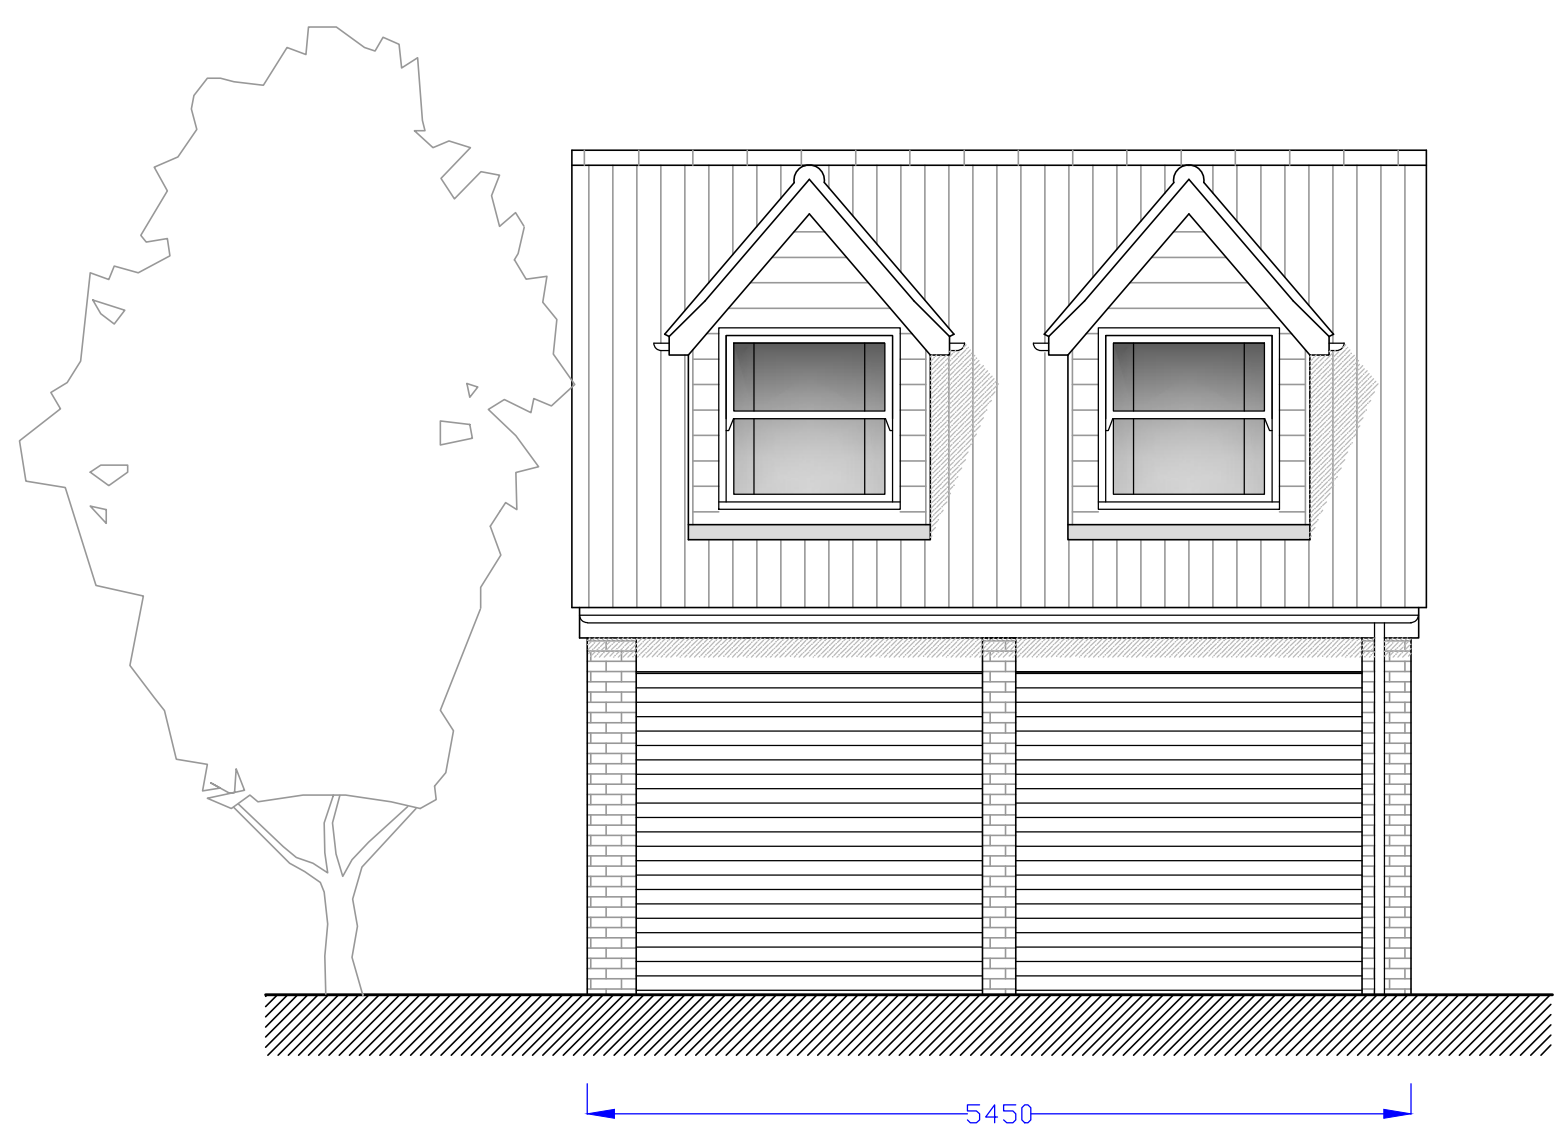


PROPOSED FRONT (SE) ELEVATION

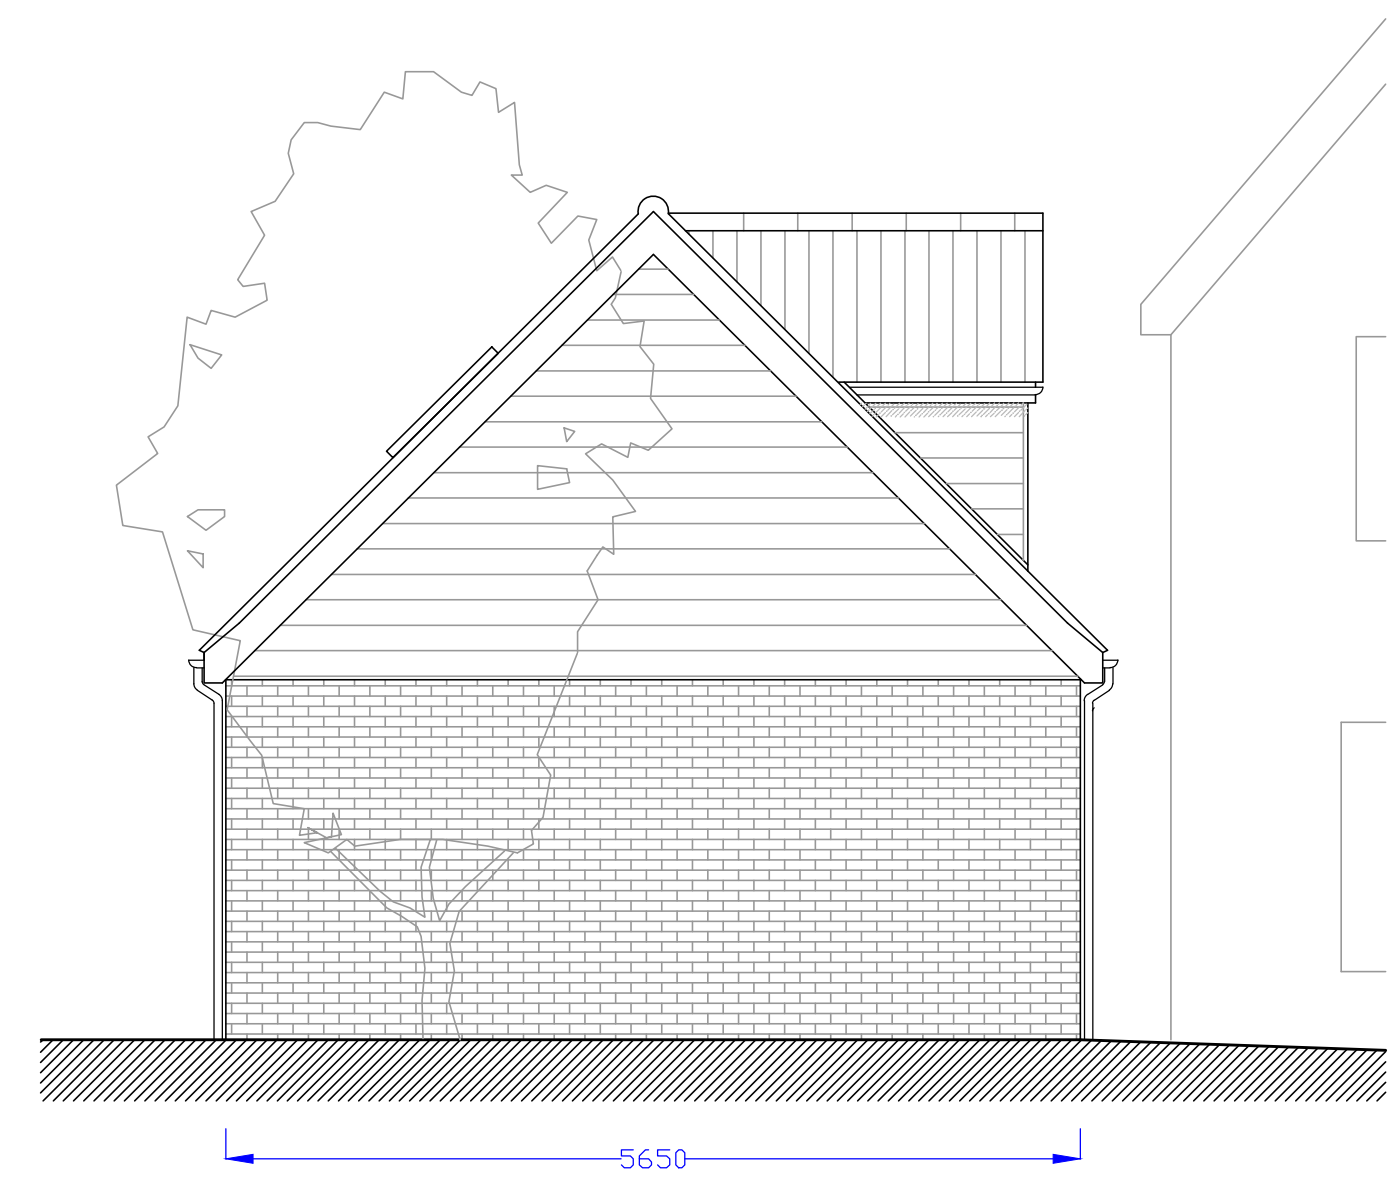


PROPOSED SIDE (SW) ELEVATION

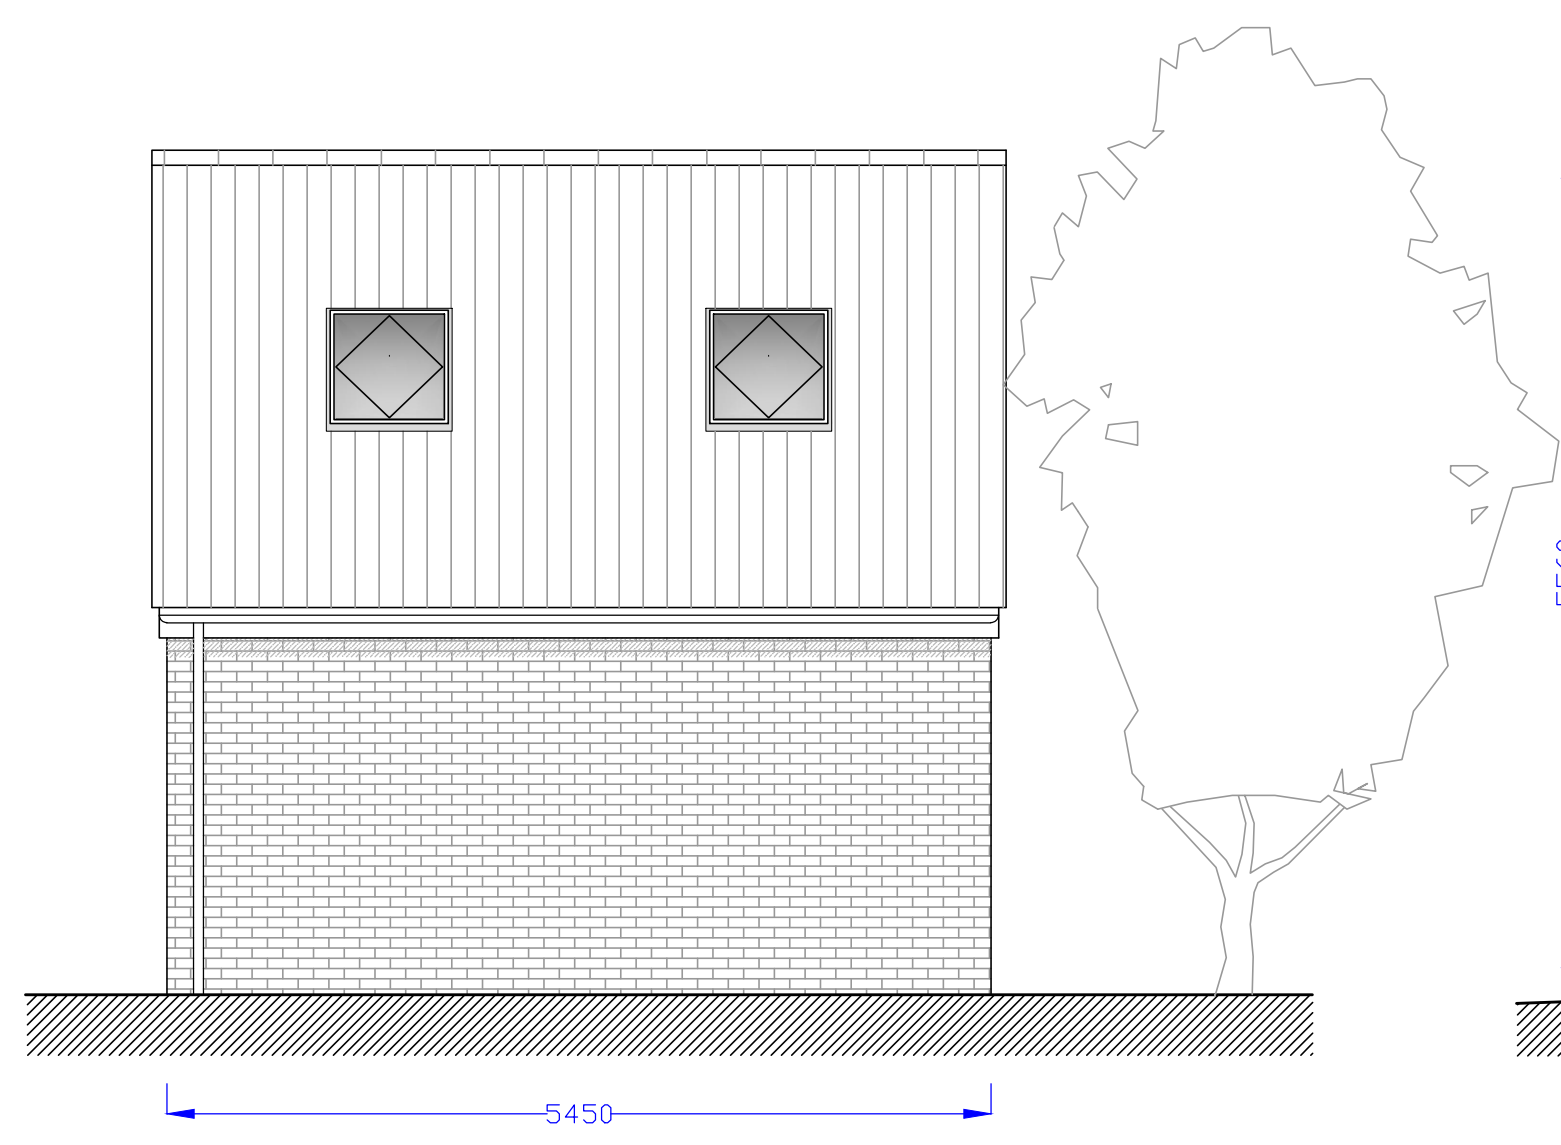


PROPOSED REAR (NW) ELEVATION

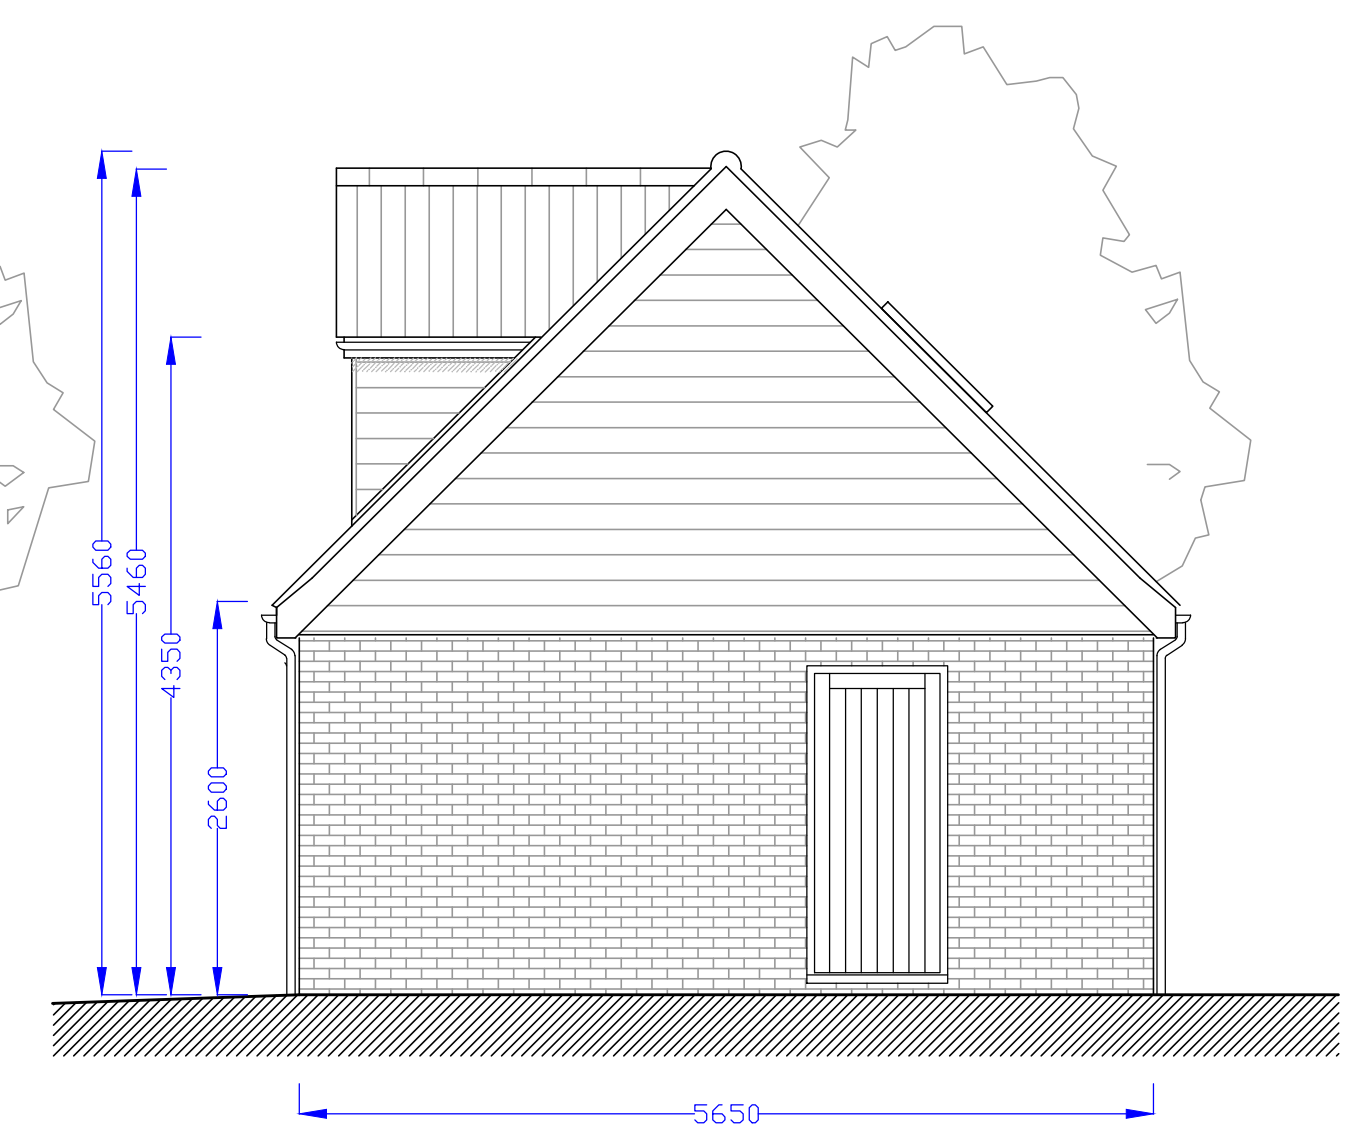


PROPOSED SIDE (NE) ELEVATION

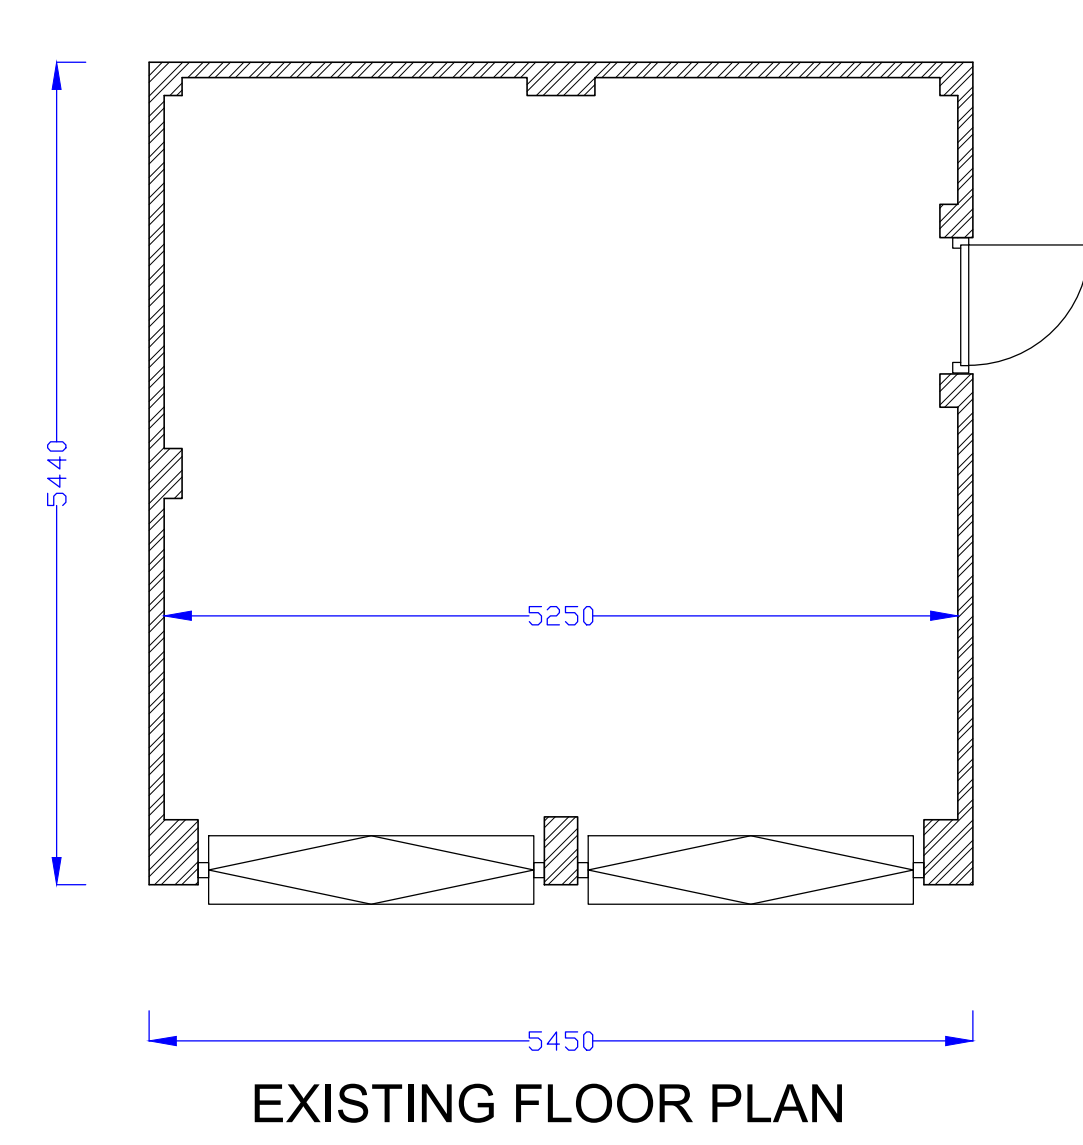


EXISTING FLOOR PLAN

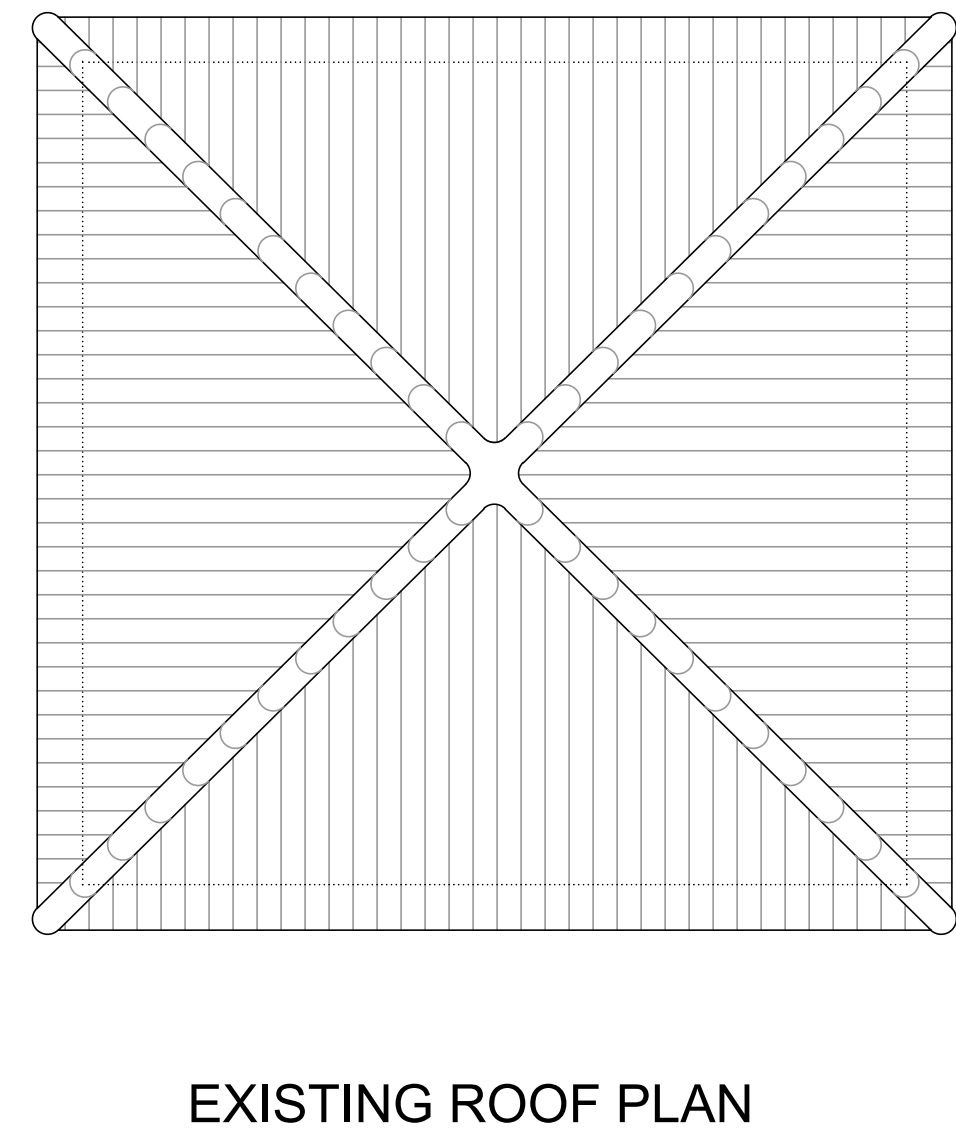


EXISTING ROOF PLAN

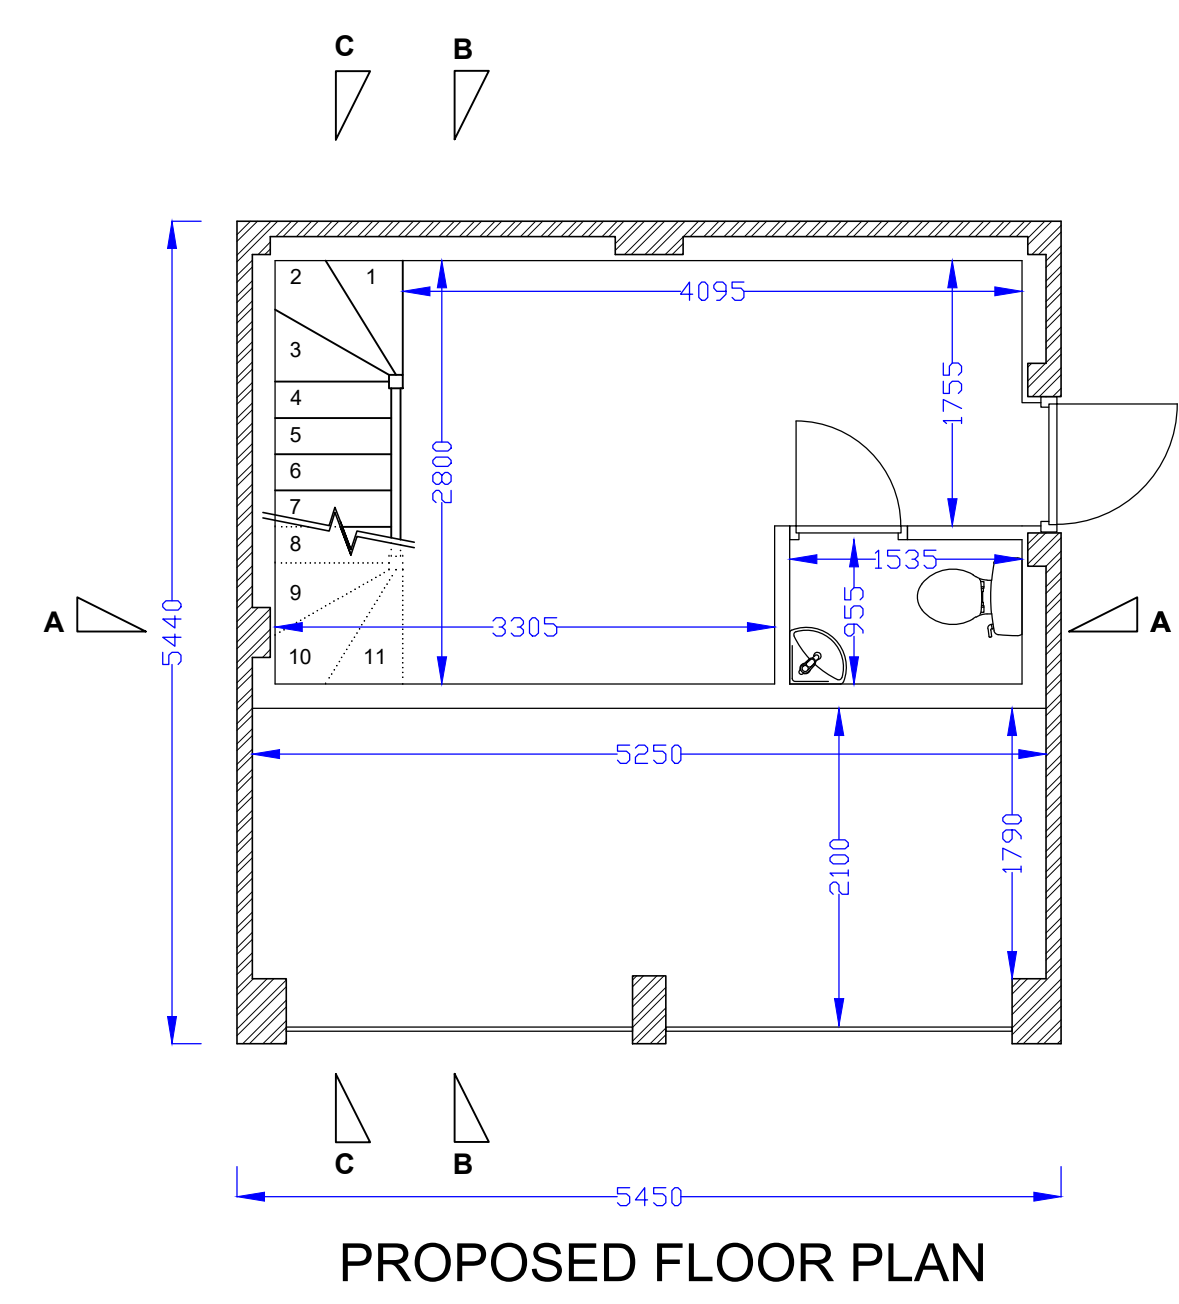


PROPOSED FLOOR PLAN

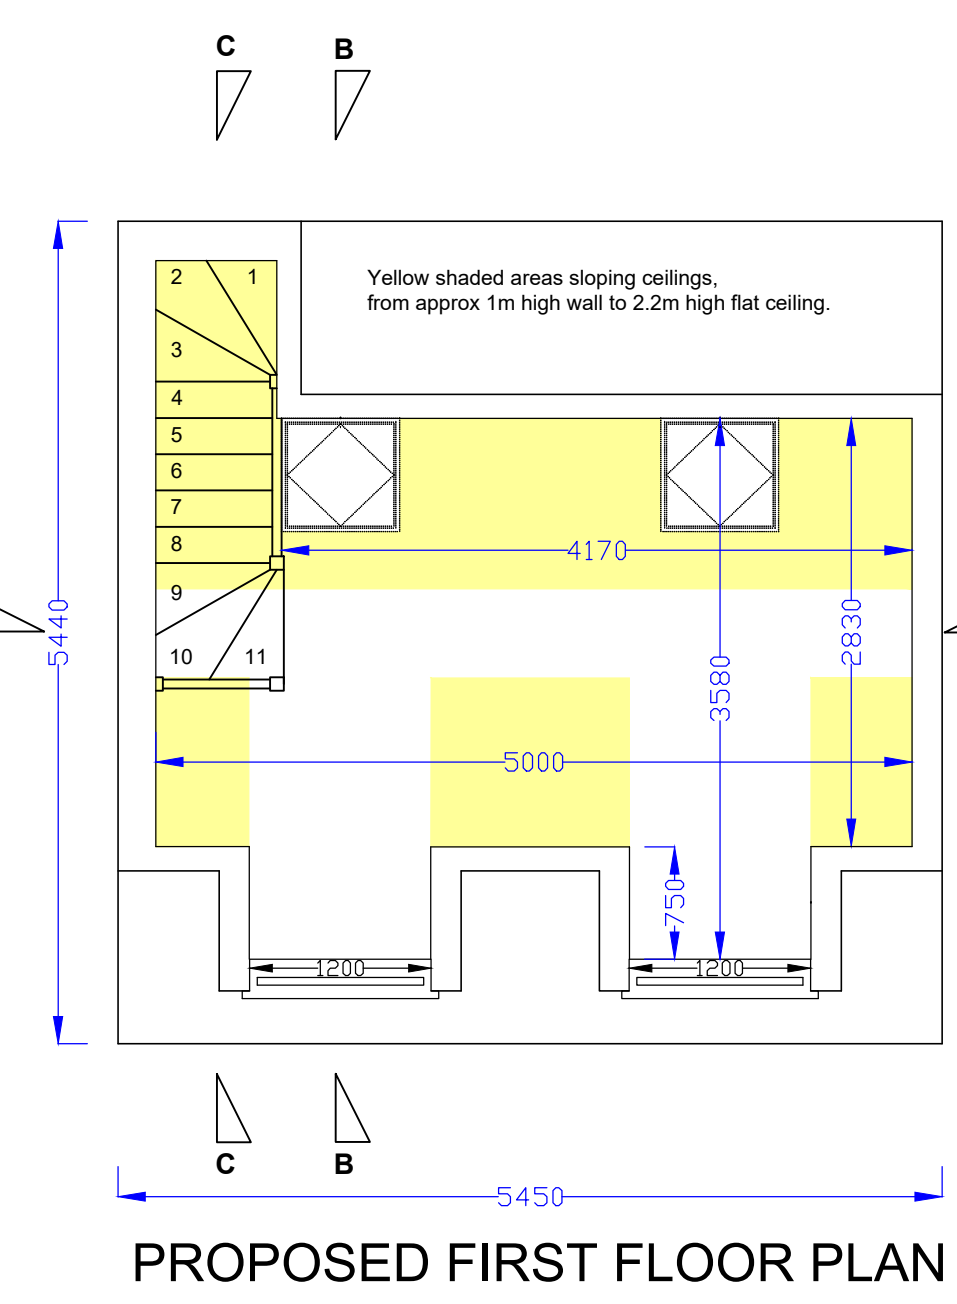

PROPOSED FIRST FLOOR PLAN

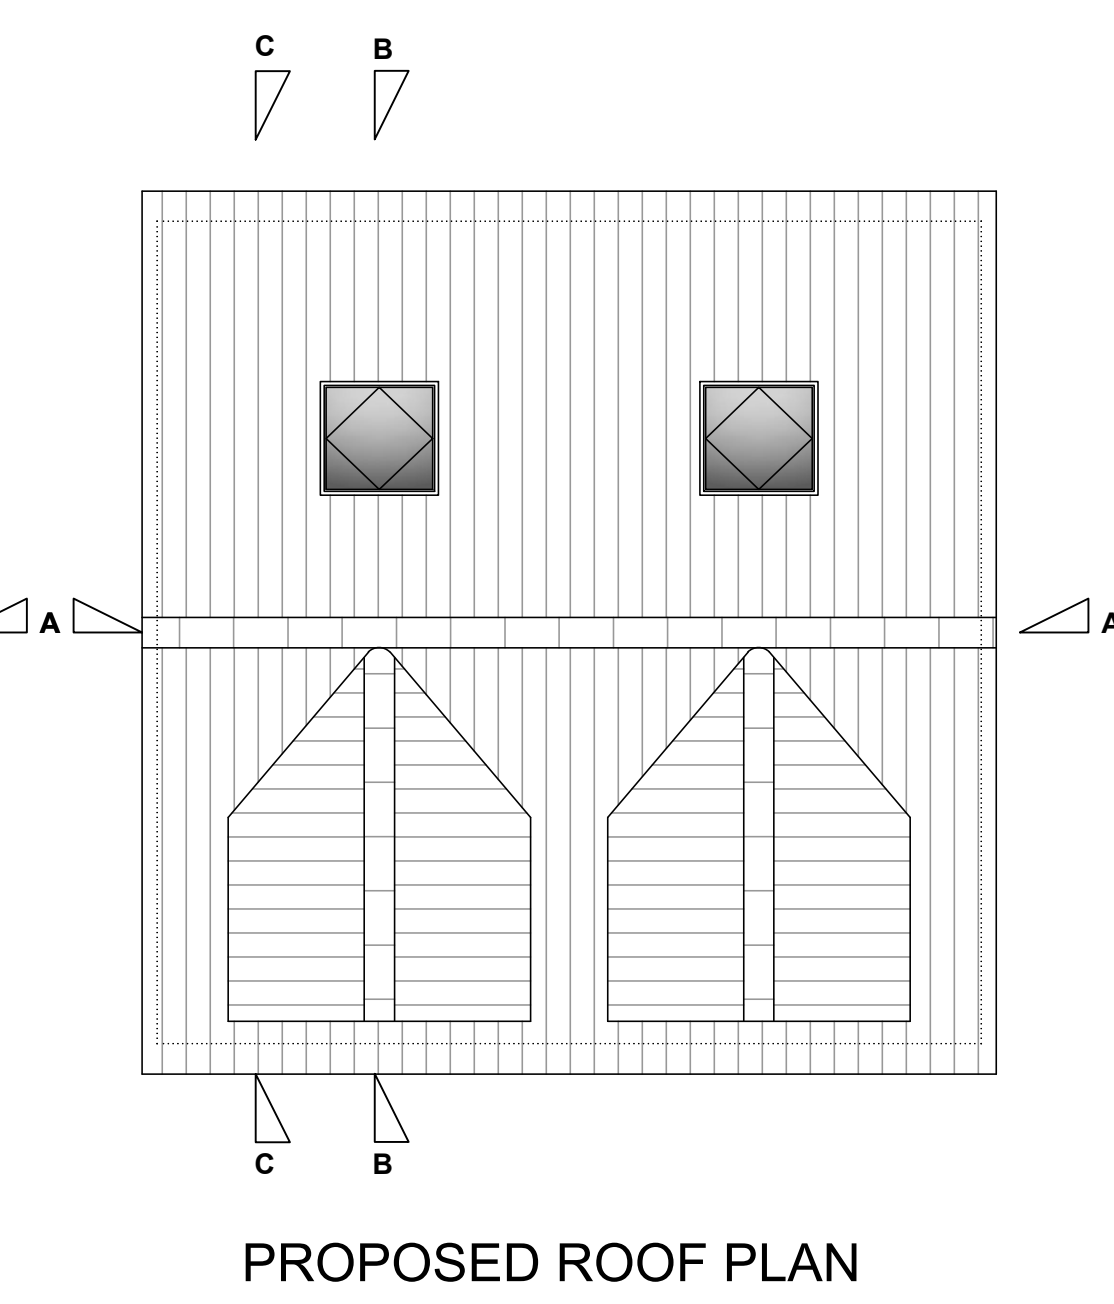

PROPOSED ROOF PLAN

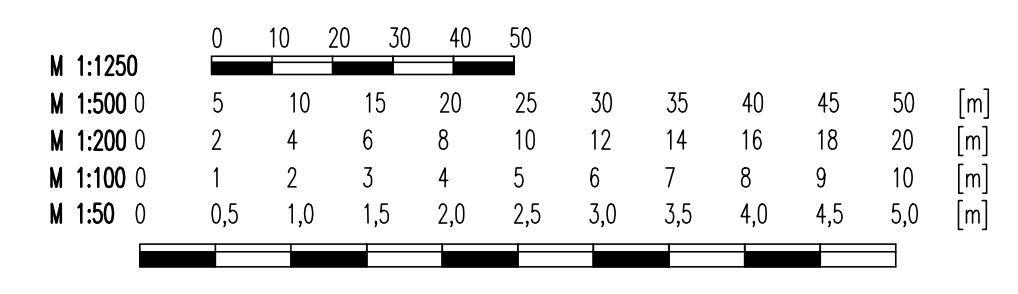

DO NOT SCALE FROM DRAWING  
CHECK ALL DIMENSIONS ON SITE  
PLOT TO A1 FROM AUTOCAD  
PLANS TO BE READ IN CONJUNCTION WITH  
SEPARATE SPECIFICATION SCHEDULE

JOB TITLE:  
PART GARAGE CONVERSION, HOME OFFICE SPACE WITHIN  
GABLED ROOF (INCREASED HEIGHT BY 1M), WITH 2 FRONT DORMERS  
& 2 REAR ROOF WINDOWS

ADDRESS:  
6 FITZWALTER ROAD  
LITTLE DUNMOW  
CM6 3FH

DRAWING TITLE & No:  
FLOOR & ROOF PLANS, ELEVATIONS PLANNING

CLIENT:  
NEALE

SCALE:  
1:50

DATE:  
26-04-22

REVISIONS:	DATE	DRAWING

**K BOND BUILDING DESIGN**  
17 HEARSALL AVENUE, CHELMSFORD CM1 7DD  
Tel: 07770 588622  
www.kbondbuildingdesign.co.uk  
Email: kbndevon@aol.com