

FLOOR PLAN
scale 1:100



Front / North Elevation



Rear / South Elevation




Side / West Elevation



Side / East Elevation

ELEVATIONS
scale 1:100

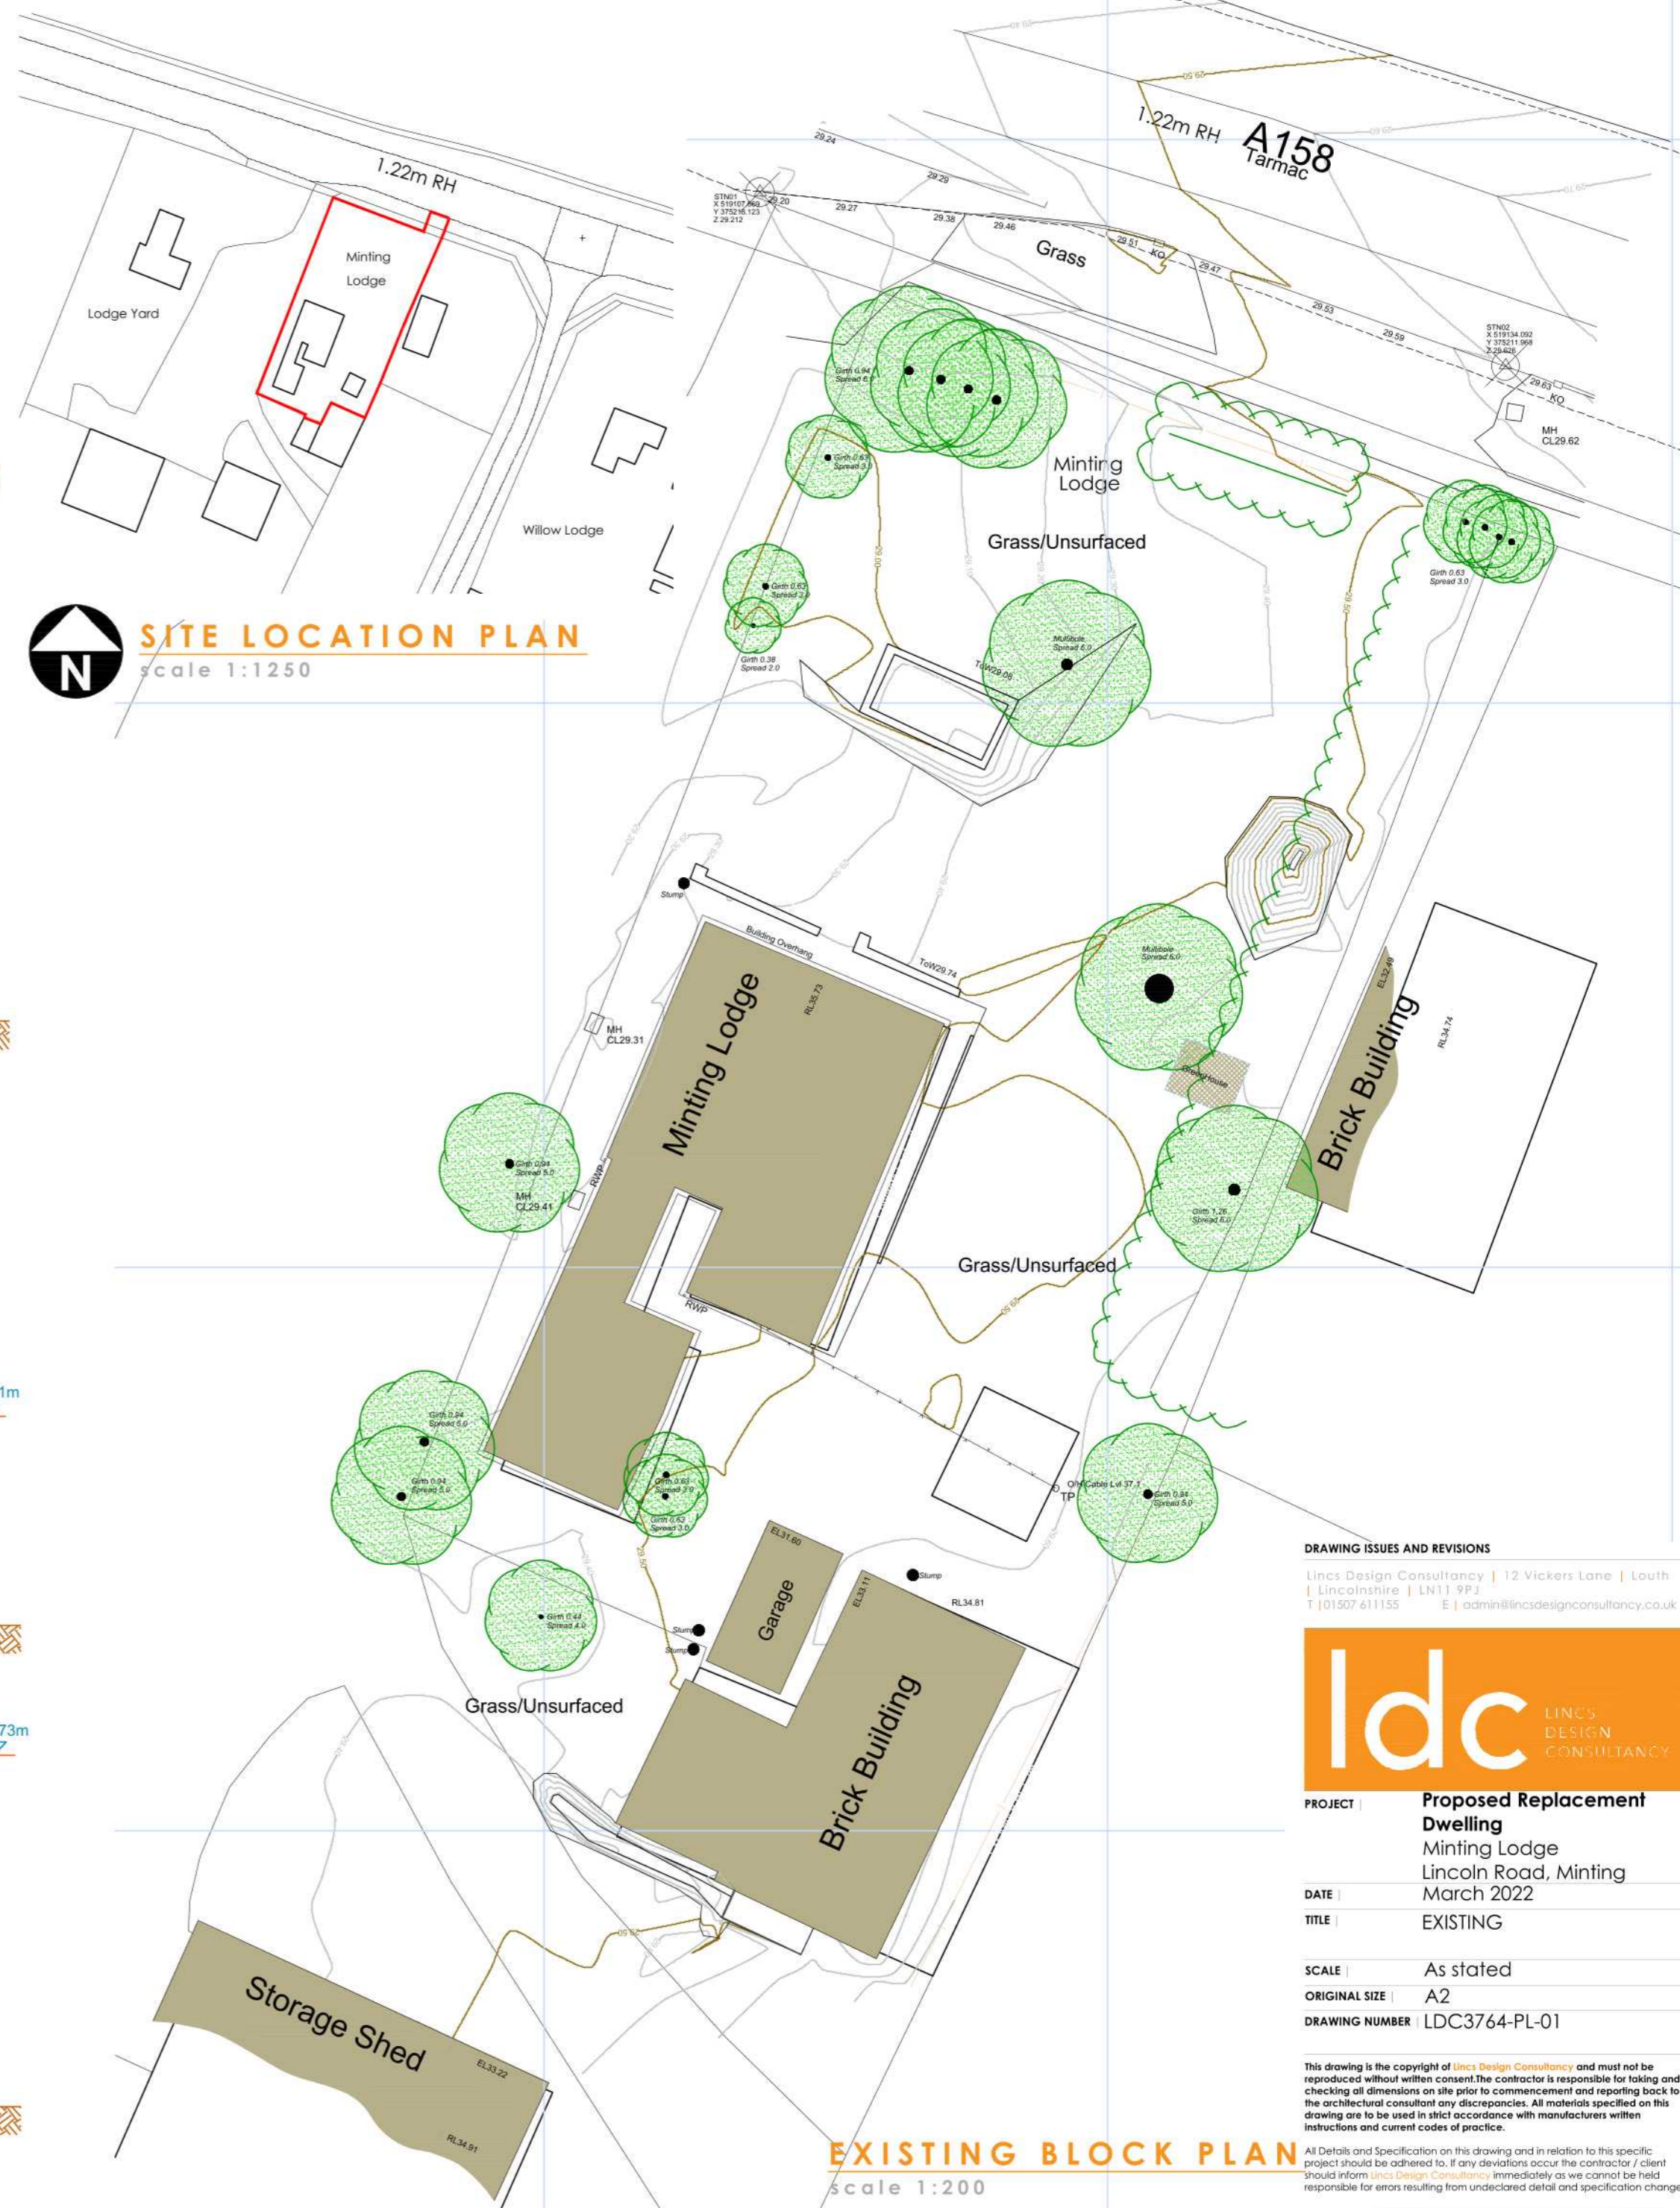

SITE LOCATION PLAN
scale 1:1250

EXISTING BLOCK PLAN
scale 1:200

DRAWING ISSUES AND REVISIONS
Lincs Design Consultancy | 12 Vickers Lane | Louth
Lincolnshire | LN11 9PJ
T 01507 611155 E admin@lincsdesignconsultancy.co.uk



PROJECT Proposed Replacement Dwelling
Minting Lodge
Lincoln Road, Minting
DATE March 2022
TITLE EXISTING
SCALE As stated
ORIGINAL SIZE A2
DRAWING NUMBER LDC3764-PL-01

This drawing is the copyright of Lincs Design Consultancy and must not be reproduced without written consent. The contractor is responsible for taking and checking all dimensions on site prior to commencement and reporting back to the architectural consultant any discrepancies. All materials specified on this drawing are to be used in strict accordance with manufacturers written instructions and current codes of practice.

All Details and Specification on this drawing and in relation to this specific project should be adhered to. If any deviations occur the contractor / client should inform Lincs Design Consultancy immediately as we cannot be held responsible for errors resulting from undeclared detail and specification changes.