

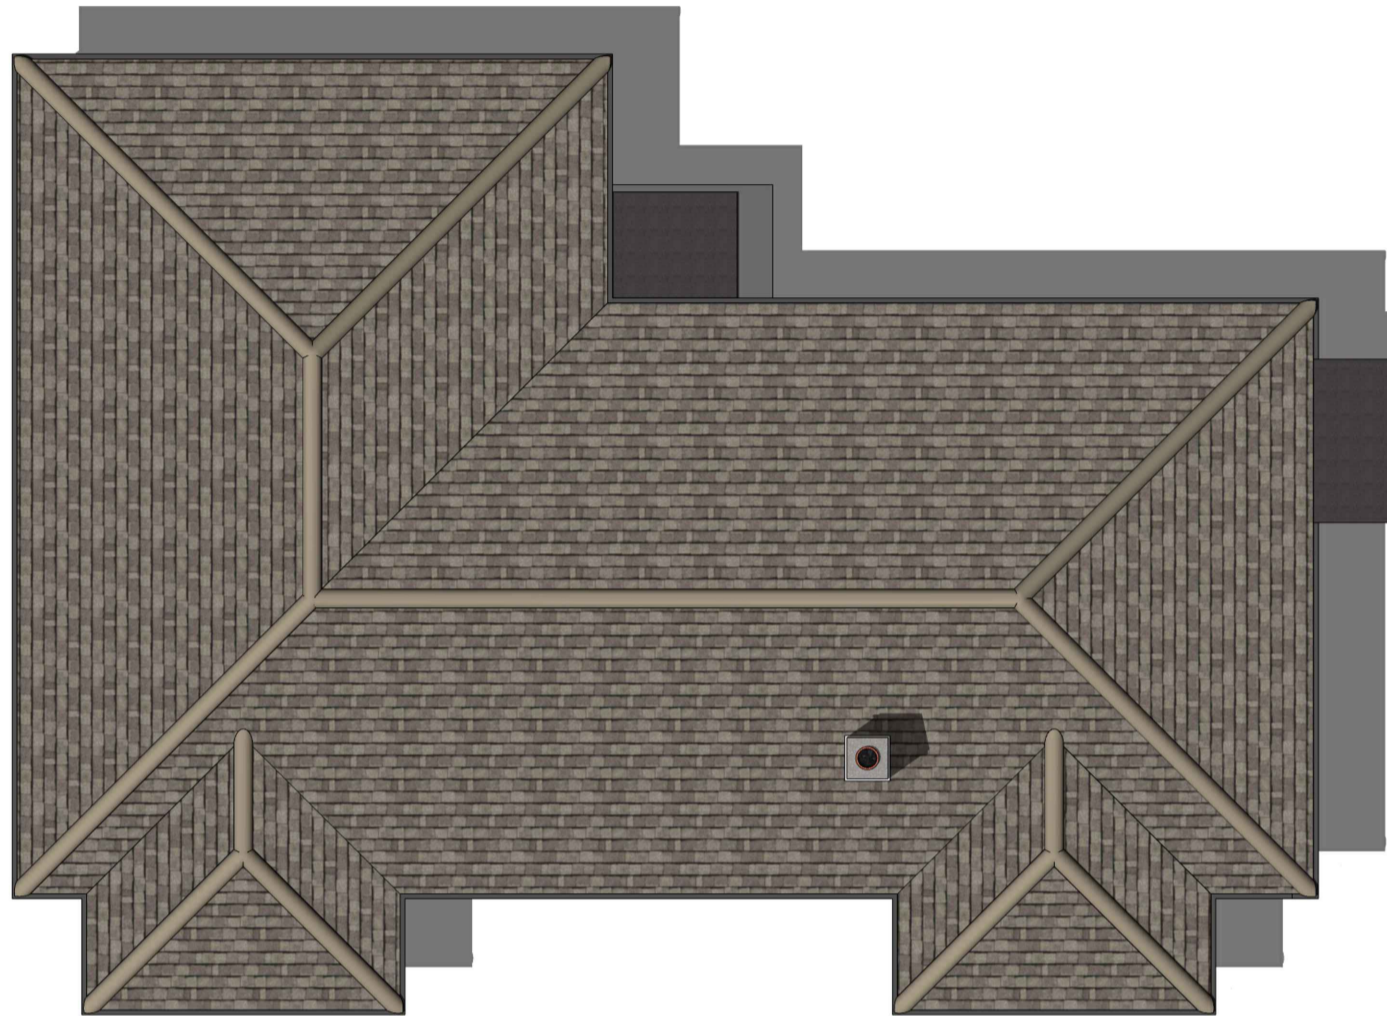


0 1 2 3 5 10m

Comparative scale (1:100)

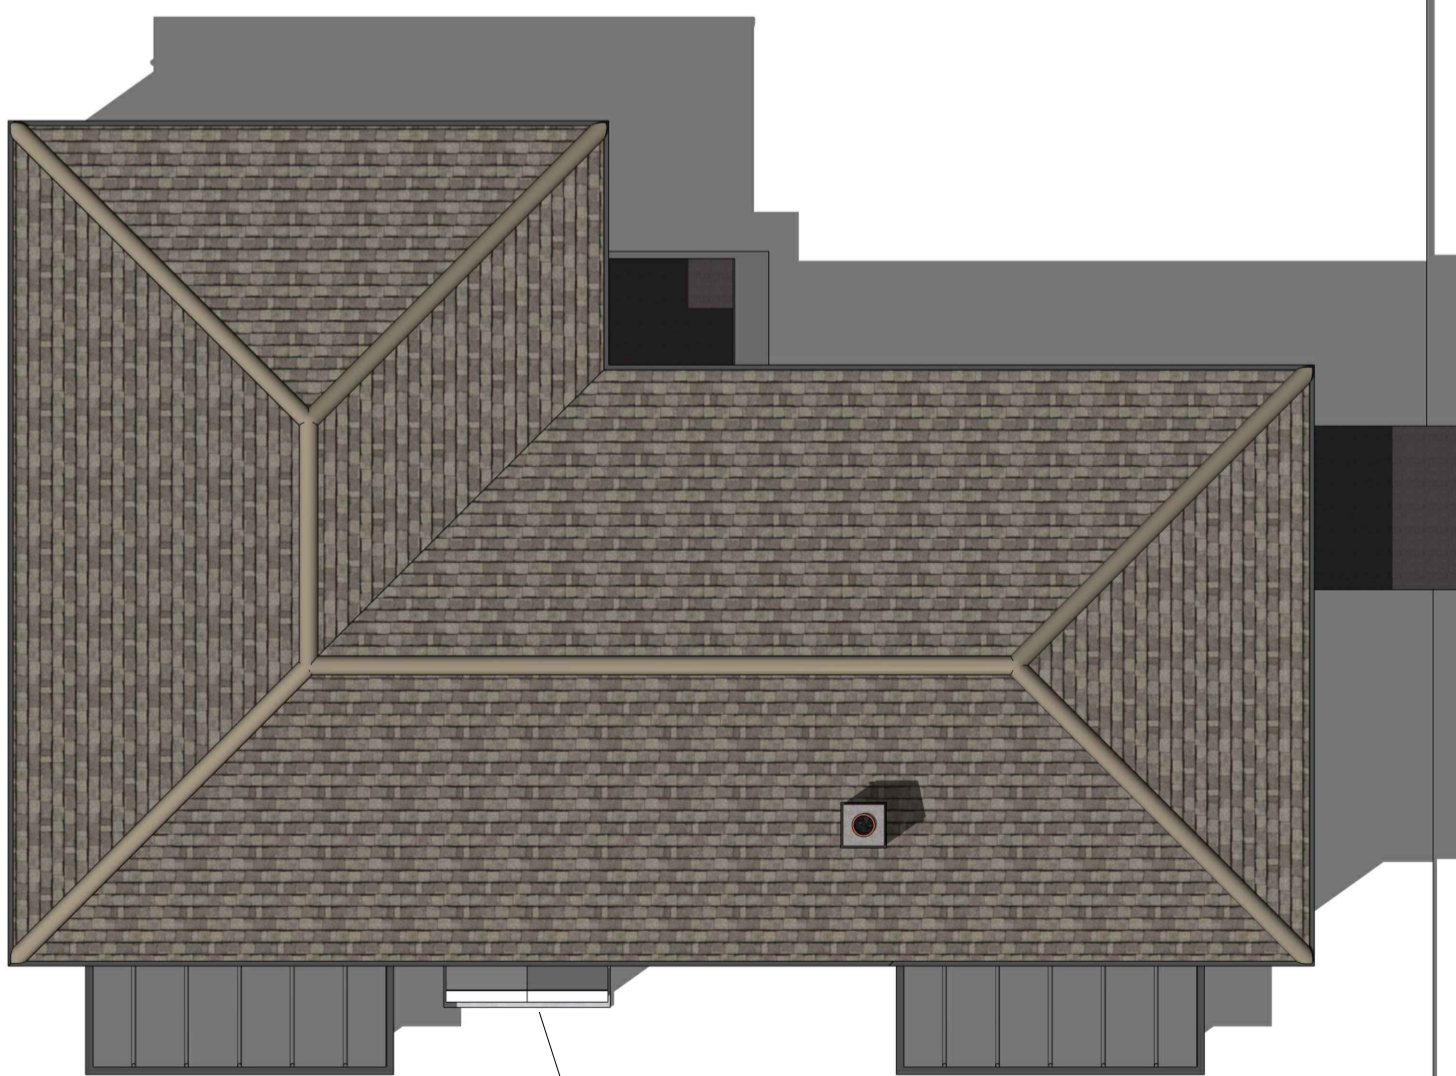


Existing Roof Plan

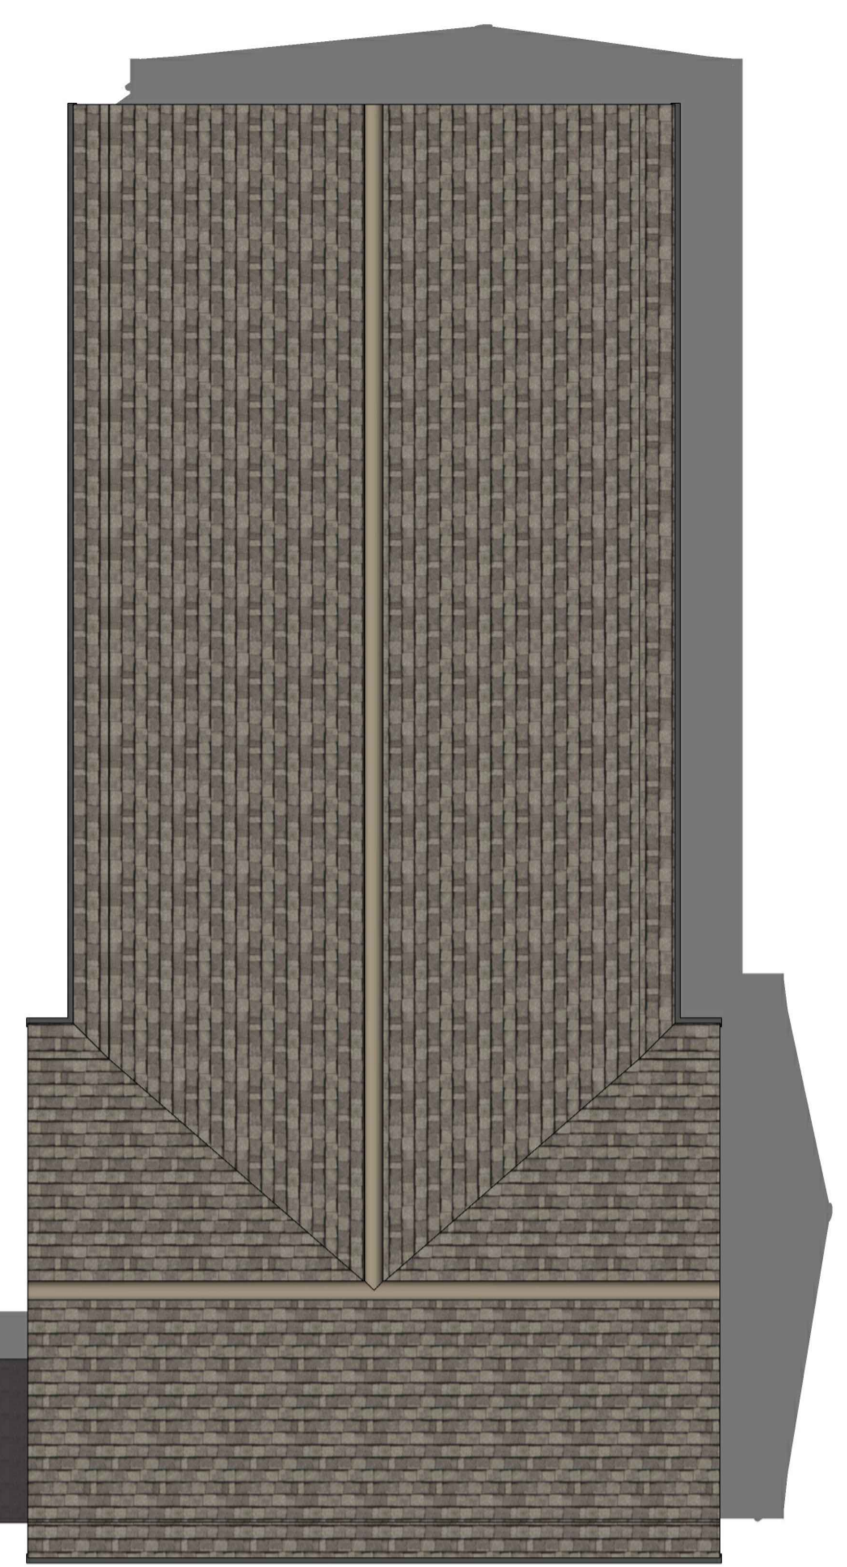

Proposed Roof Plan

New porch (less than 3 sq. metres, less than 3m high)

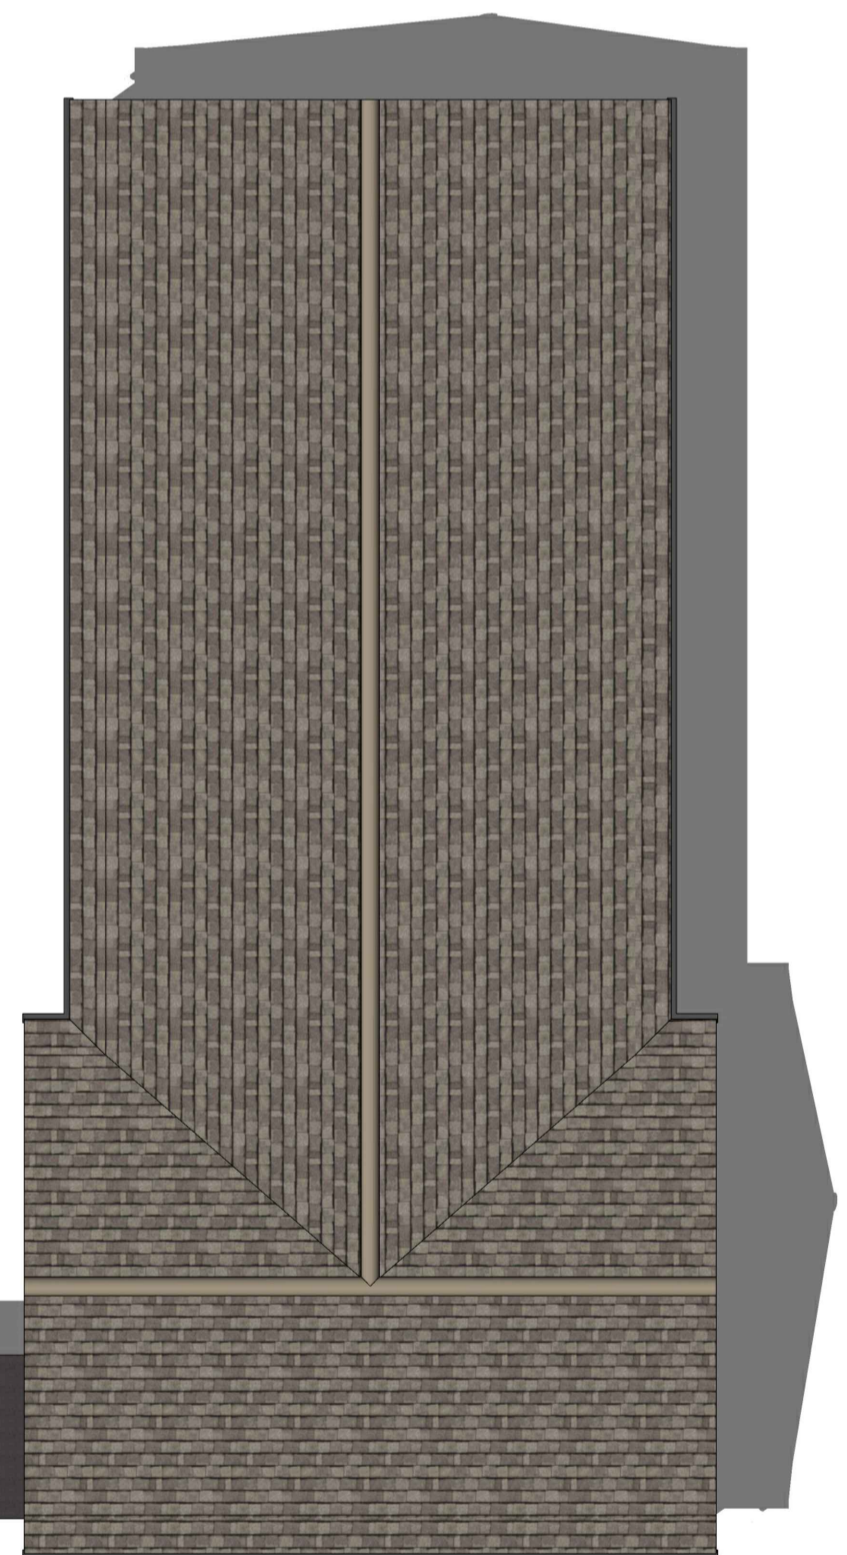

No.	Date	Amendment	Initials

Client : Ms. J. Jolli & Mr. T. Saunders		
Project : St. Mary's, New House Avenue, Wickford SS12 0JY: Prior Approval Application for Class AA P.D. Upward Extension		
Drawing : Existing & Proposed Roof Plans		
Scale : 1:100 @ A2	Status : Planning	Rev : -
Date : April 2022	Dwg No : 21-0044-105	

Modus Architecture Ltd.
The Studio
193 Southend Road
Rochford
Essex SS4 1JD
t: 01702 625109
e: design@modusstudio.co.uk
www.modusstudio.co.uk



© THIS DRAWING IS THE COPYRIGHT OF MODUS ARCHITECTURE LTD. It shall not be in any way used or reproduced without prior written consent from Modus Architecture. All dimensions are to be checked on site prior to commencing any work or in the workshop prior to fabrication. Work only to figured dimensions. Any discrepancies are to be reported to the Designer.