




Front Elevation

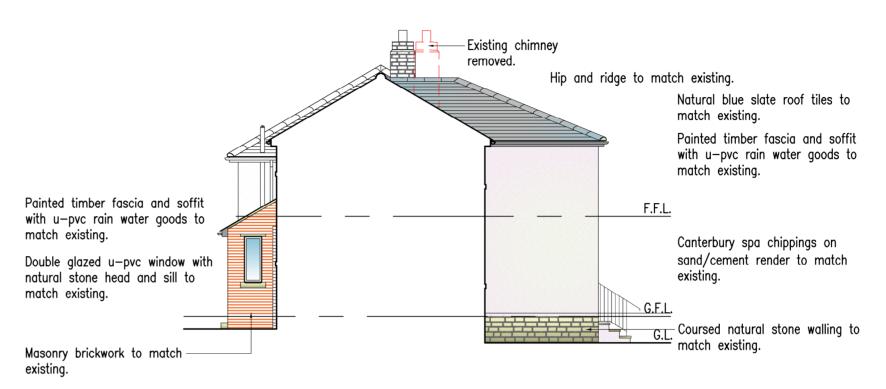

Sectional Elevation

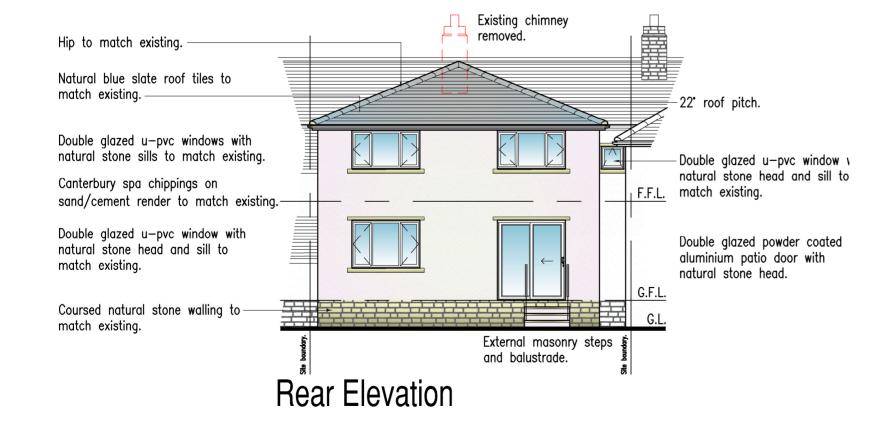

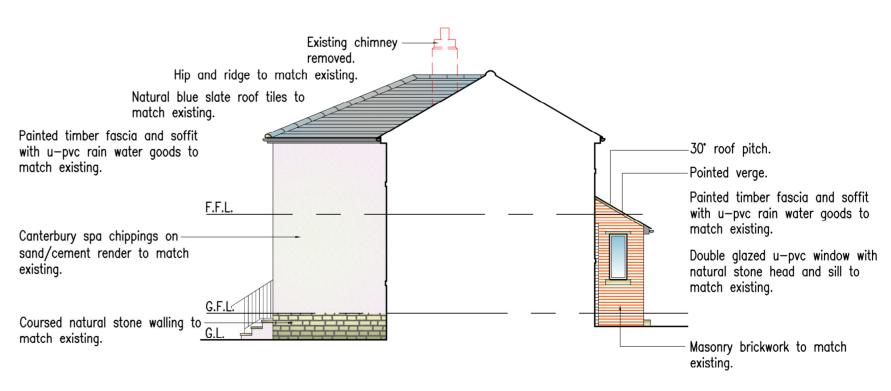

Sectional Elevation

A Porch added.
REV DESCRIPTION

PLANNING APPLICATION
PROPOSED ELEVATIONS
3 SOUTH ROAD
CULLINGWORTH
BRADFORD
BD13 5DQ



SCALE: 1:100@A2 DATE: 30/03/22

DWG No: J22005-04A DRAWN BY: ISB

12.04.22

DATE

4 BRAMLEY CLOSE, OALWORTH, KEIGHELEY, WEST YORKSHIRE, BD227SS Tel: 07590564087 E.mail: ben@cadmonke.co.uk @ The copyright of this drawing remains the property of CAD Monke