

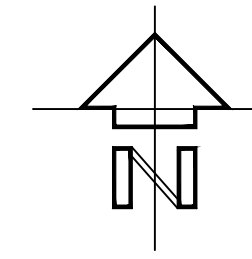



Roof Plan

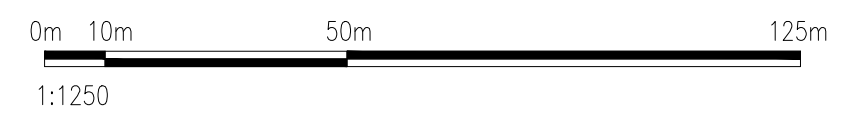

Site Location Plan

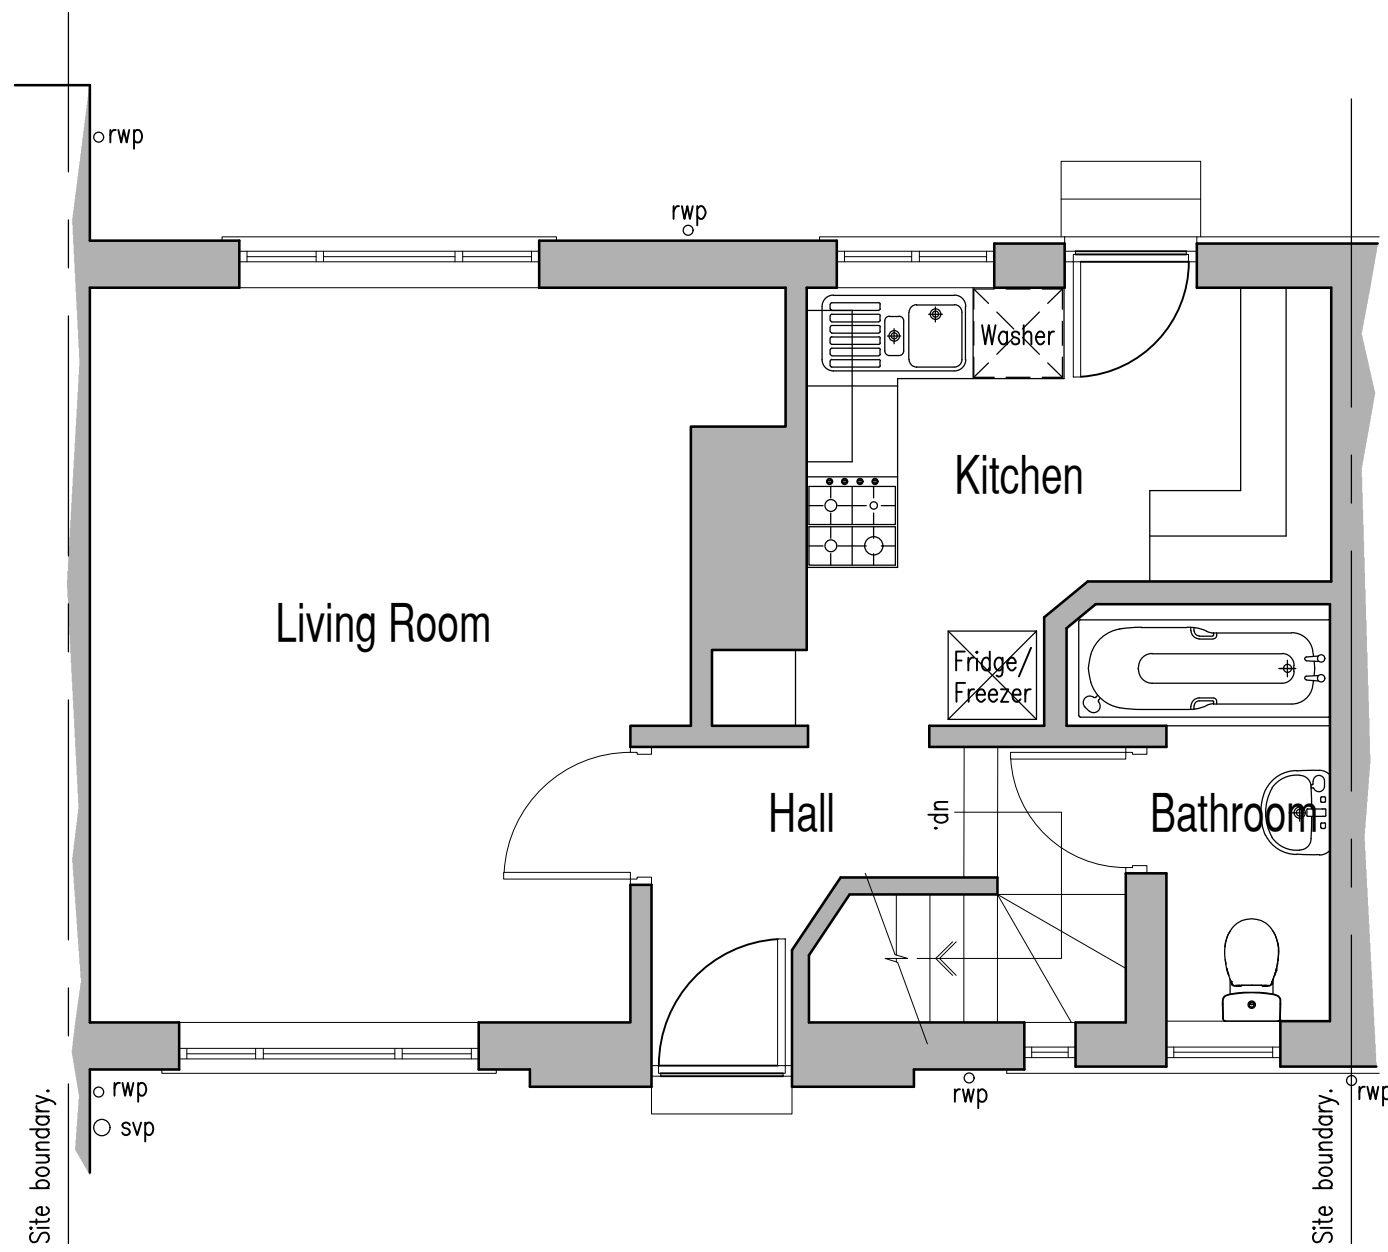

Ground Floor Plan

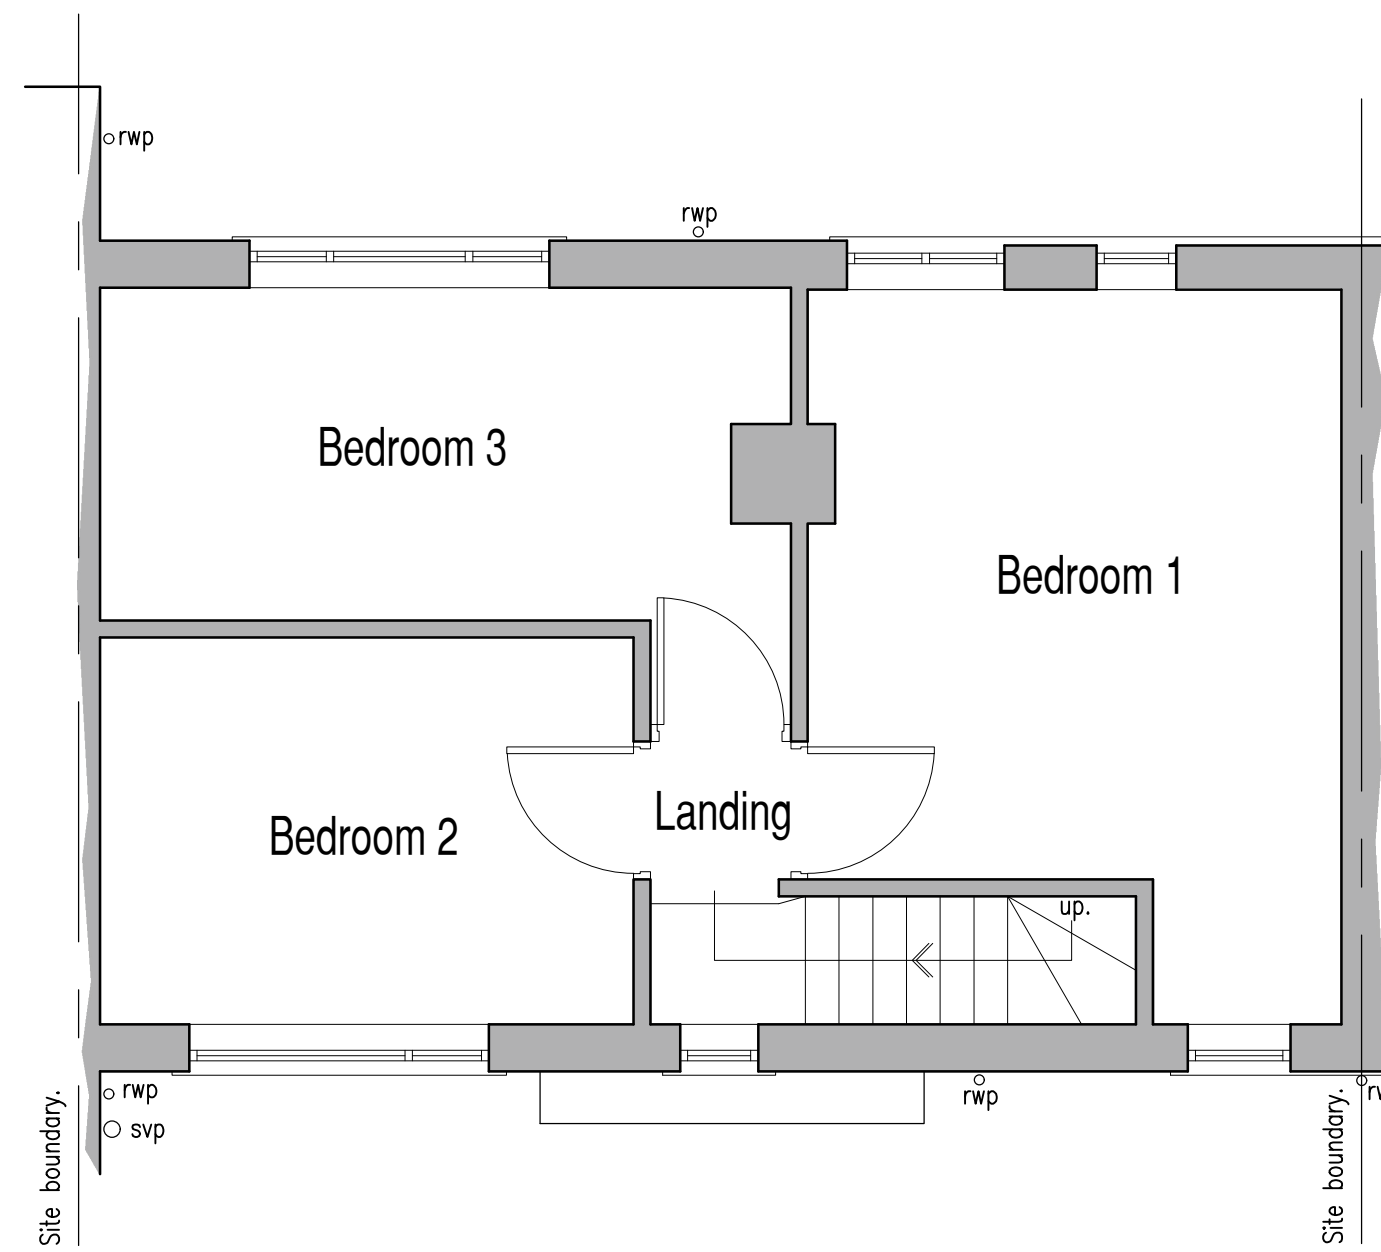

First Floor Plan


| REV | DESCRIPTION | DATE |
|-----|-------------|------|
|-----|-------------|------|

PLANNING APPLICATION  
 EXISTING PLANS  
 3 SOUTH ROAD  
 CULLINGWORTH  
 BRADFORD  
 BD13 5DQ



SCALE: 1:50 & 1:100@A2 DWG No: J22009-01  
 DATE: 30/09/22 DRAWN BY: 159

4 BRAMLEY CLOSE, OALWORTH, KEIGHLEY, WEST YORKSHIRE, BD227SS  
 Tel: 07590564087 E-mail: ben@cadmonke.co.uk  
 © The copyright of this drawing remains the property of CAD Monke

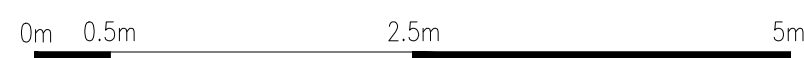

1:50