




01
LOCATION PLAN
SCALE 1:1250 @ A2

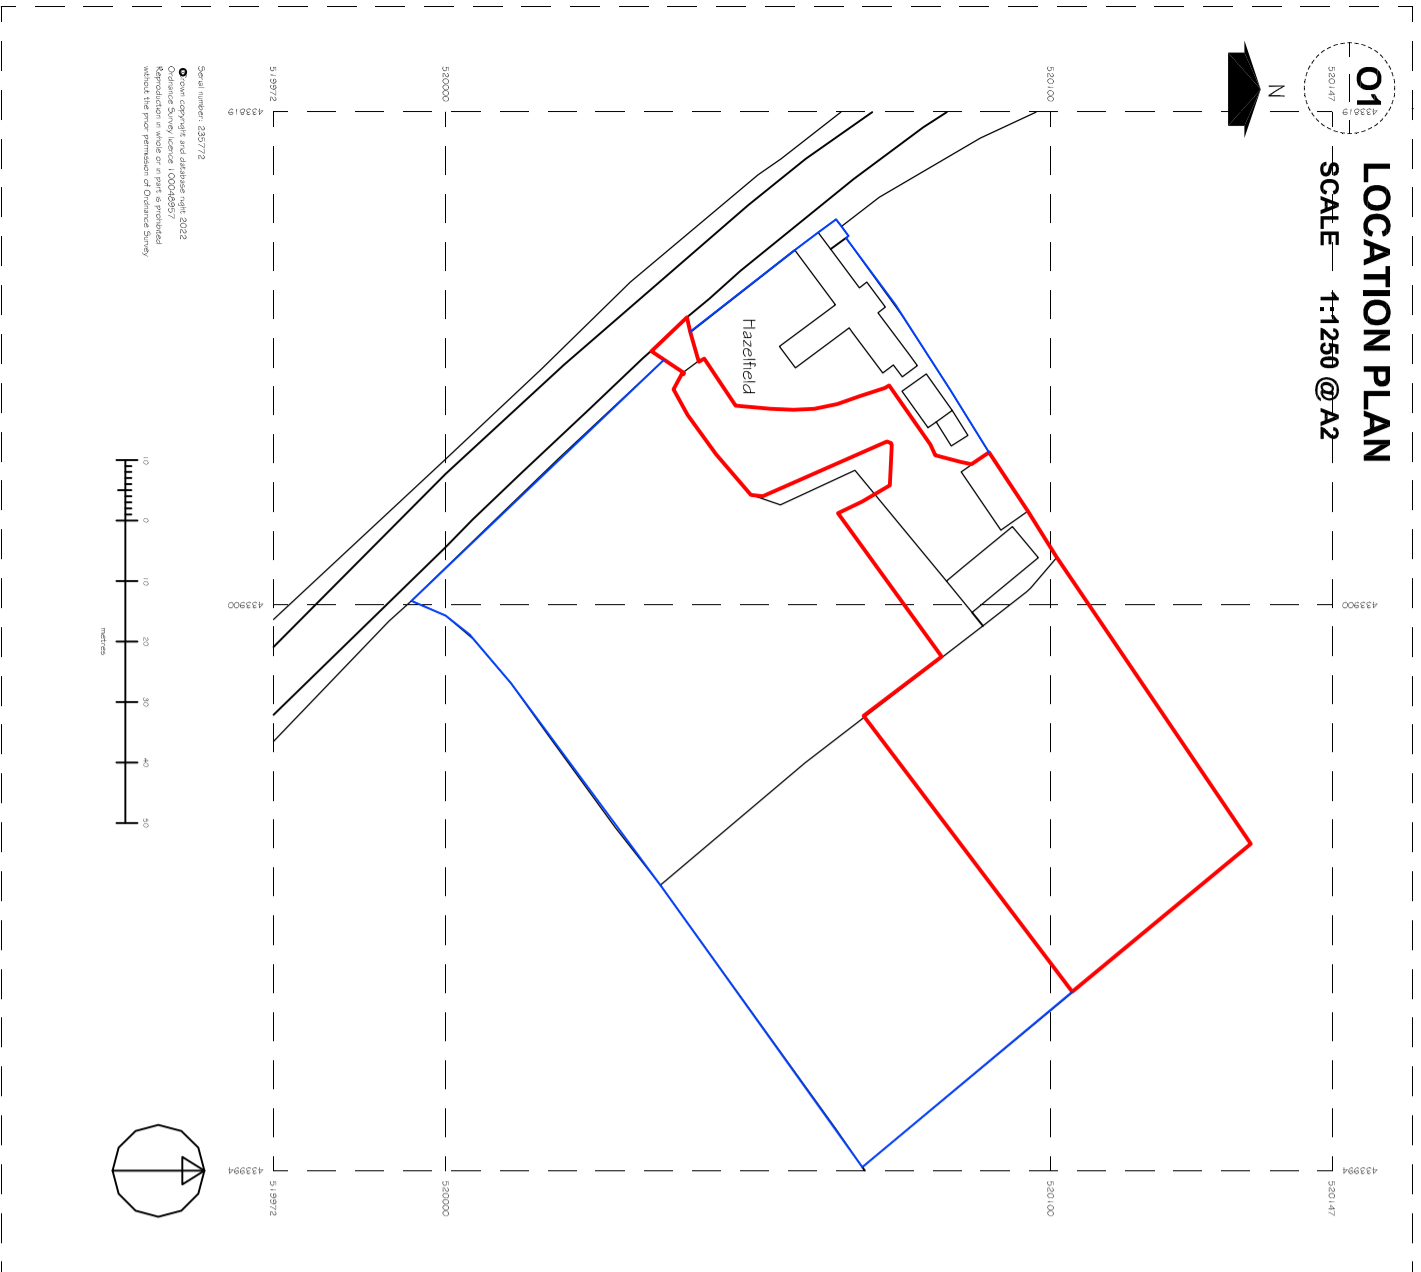

02
EXISTING SITE PLAN
SCALE 1:500 @ A2

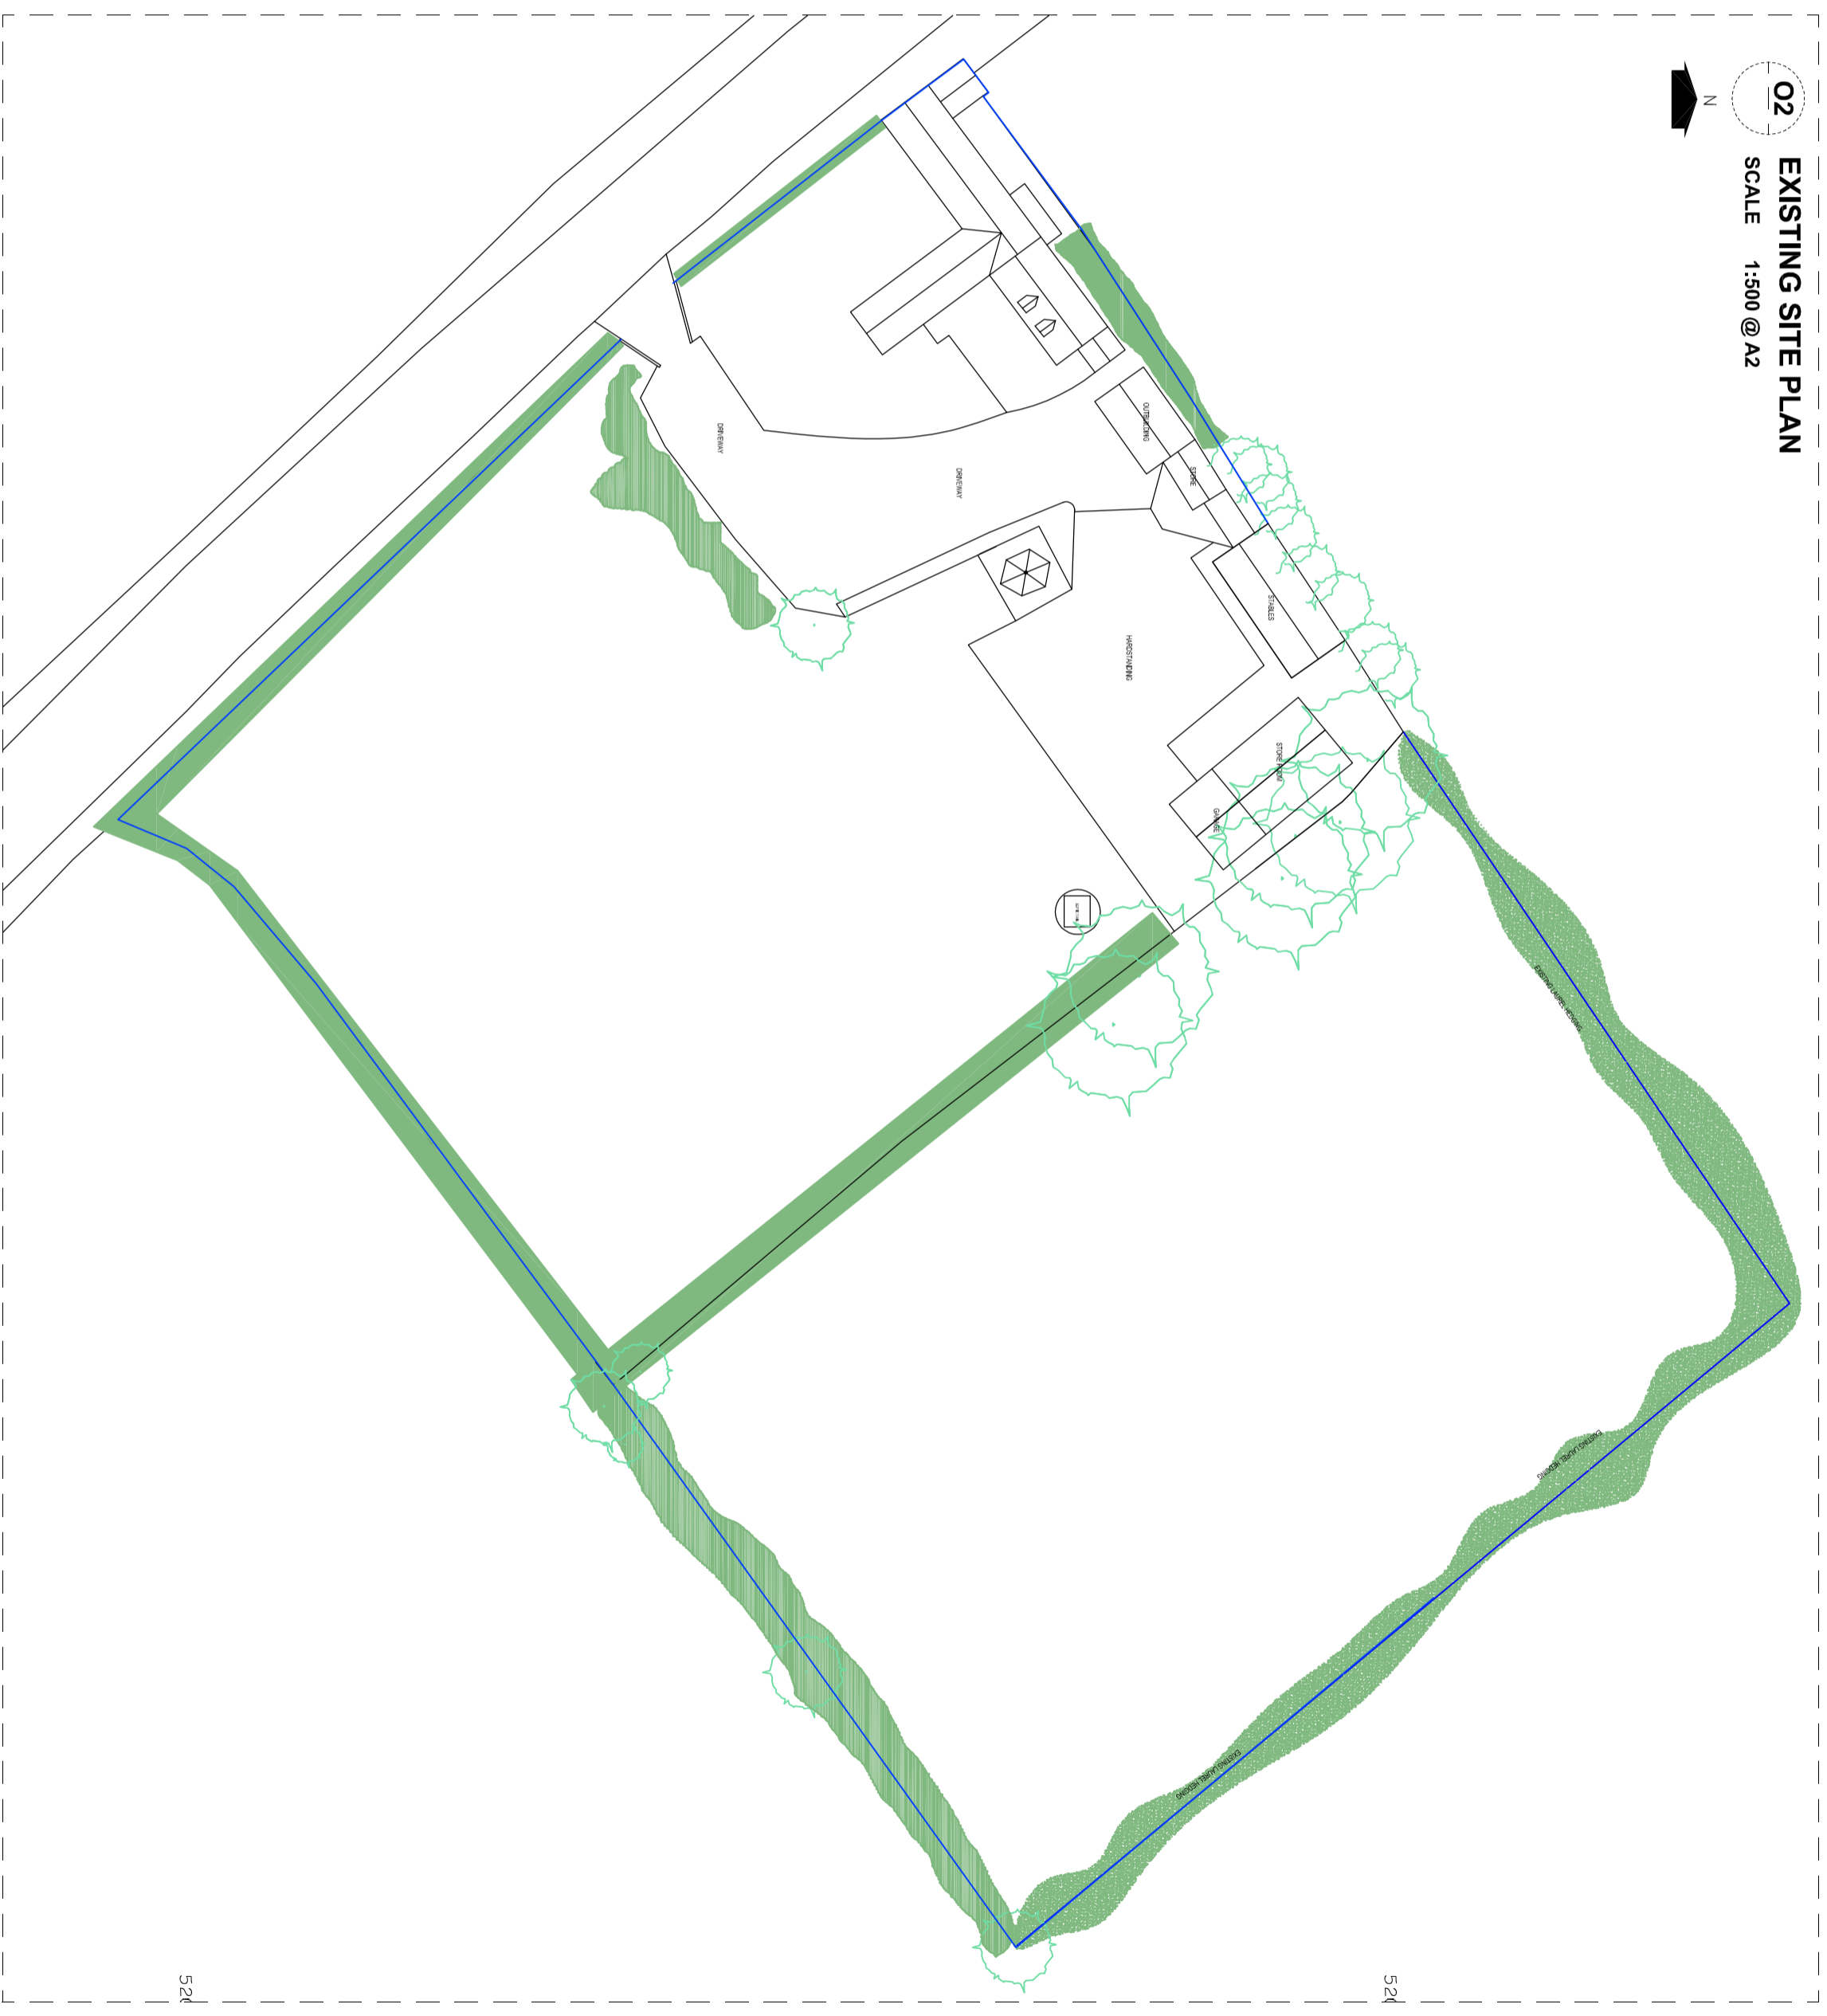

Copyright
The contents of copyright in relation to information with the
drawing and/or plan shall remain the property of the author.
All rights reserved. No part of this drawing may be reproduced
without the written permission of the author. The author
accepts no liability for any loss or damage, howsoever caused,
arising from the use of the drawing. The author's name shall
be included in the title block of the drawing.

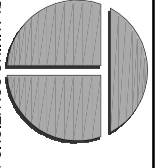

TOTAL PLANNING SOLUTIONS (UK)
11 KNOWLTON TERRACE, LINTINGHURP
ANDERSON ROAD, ST2 9AP
Tel: 01242 864302
Fax: 01242 864303
Email: info@totalplanning.co.uk
Website: www.totalplanning.co.uk
Company No: 10547667
VAT No: GB 241 804 372

PROJECT: Erection of holiday chalets
LOCATION: Land to rear of Hazel Field
Cottage, Little Station
TS21 1HP

SCALE: 1:1250 @ A2
DATE: MARCH 2022
DWG No: 001 - LP & EXISTING
DRAWN BY: FF