

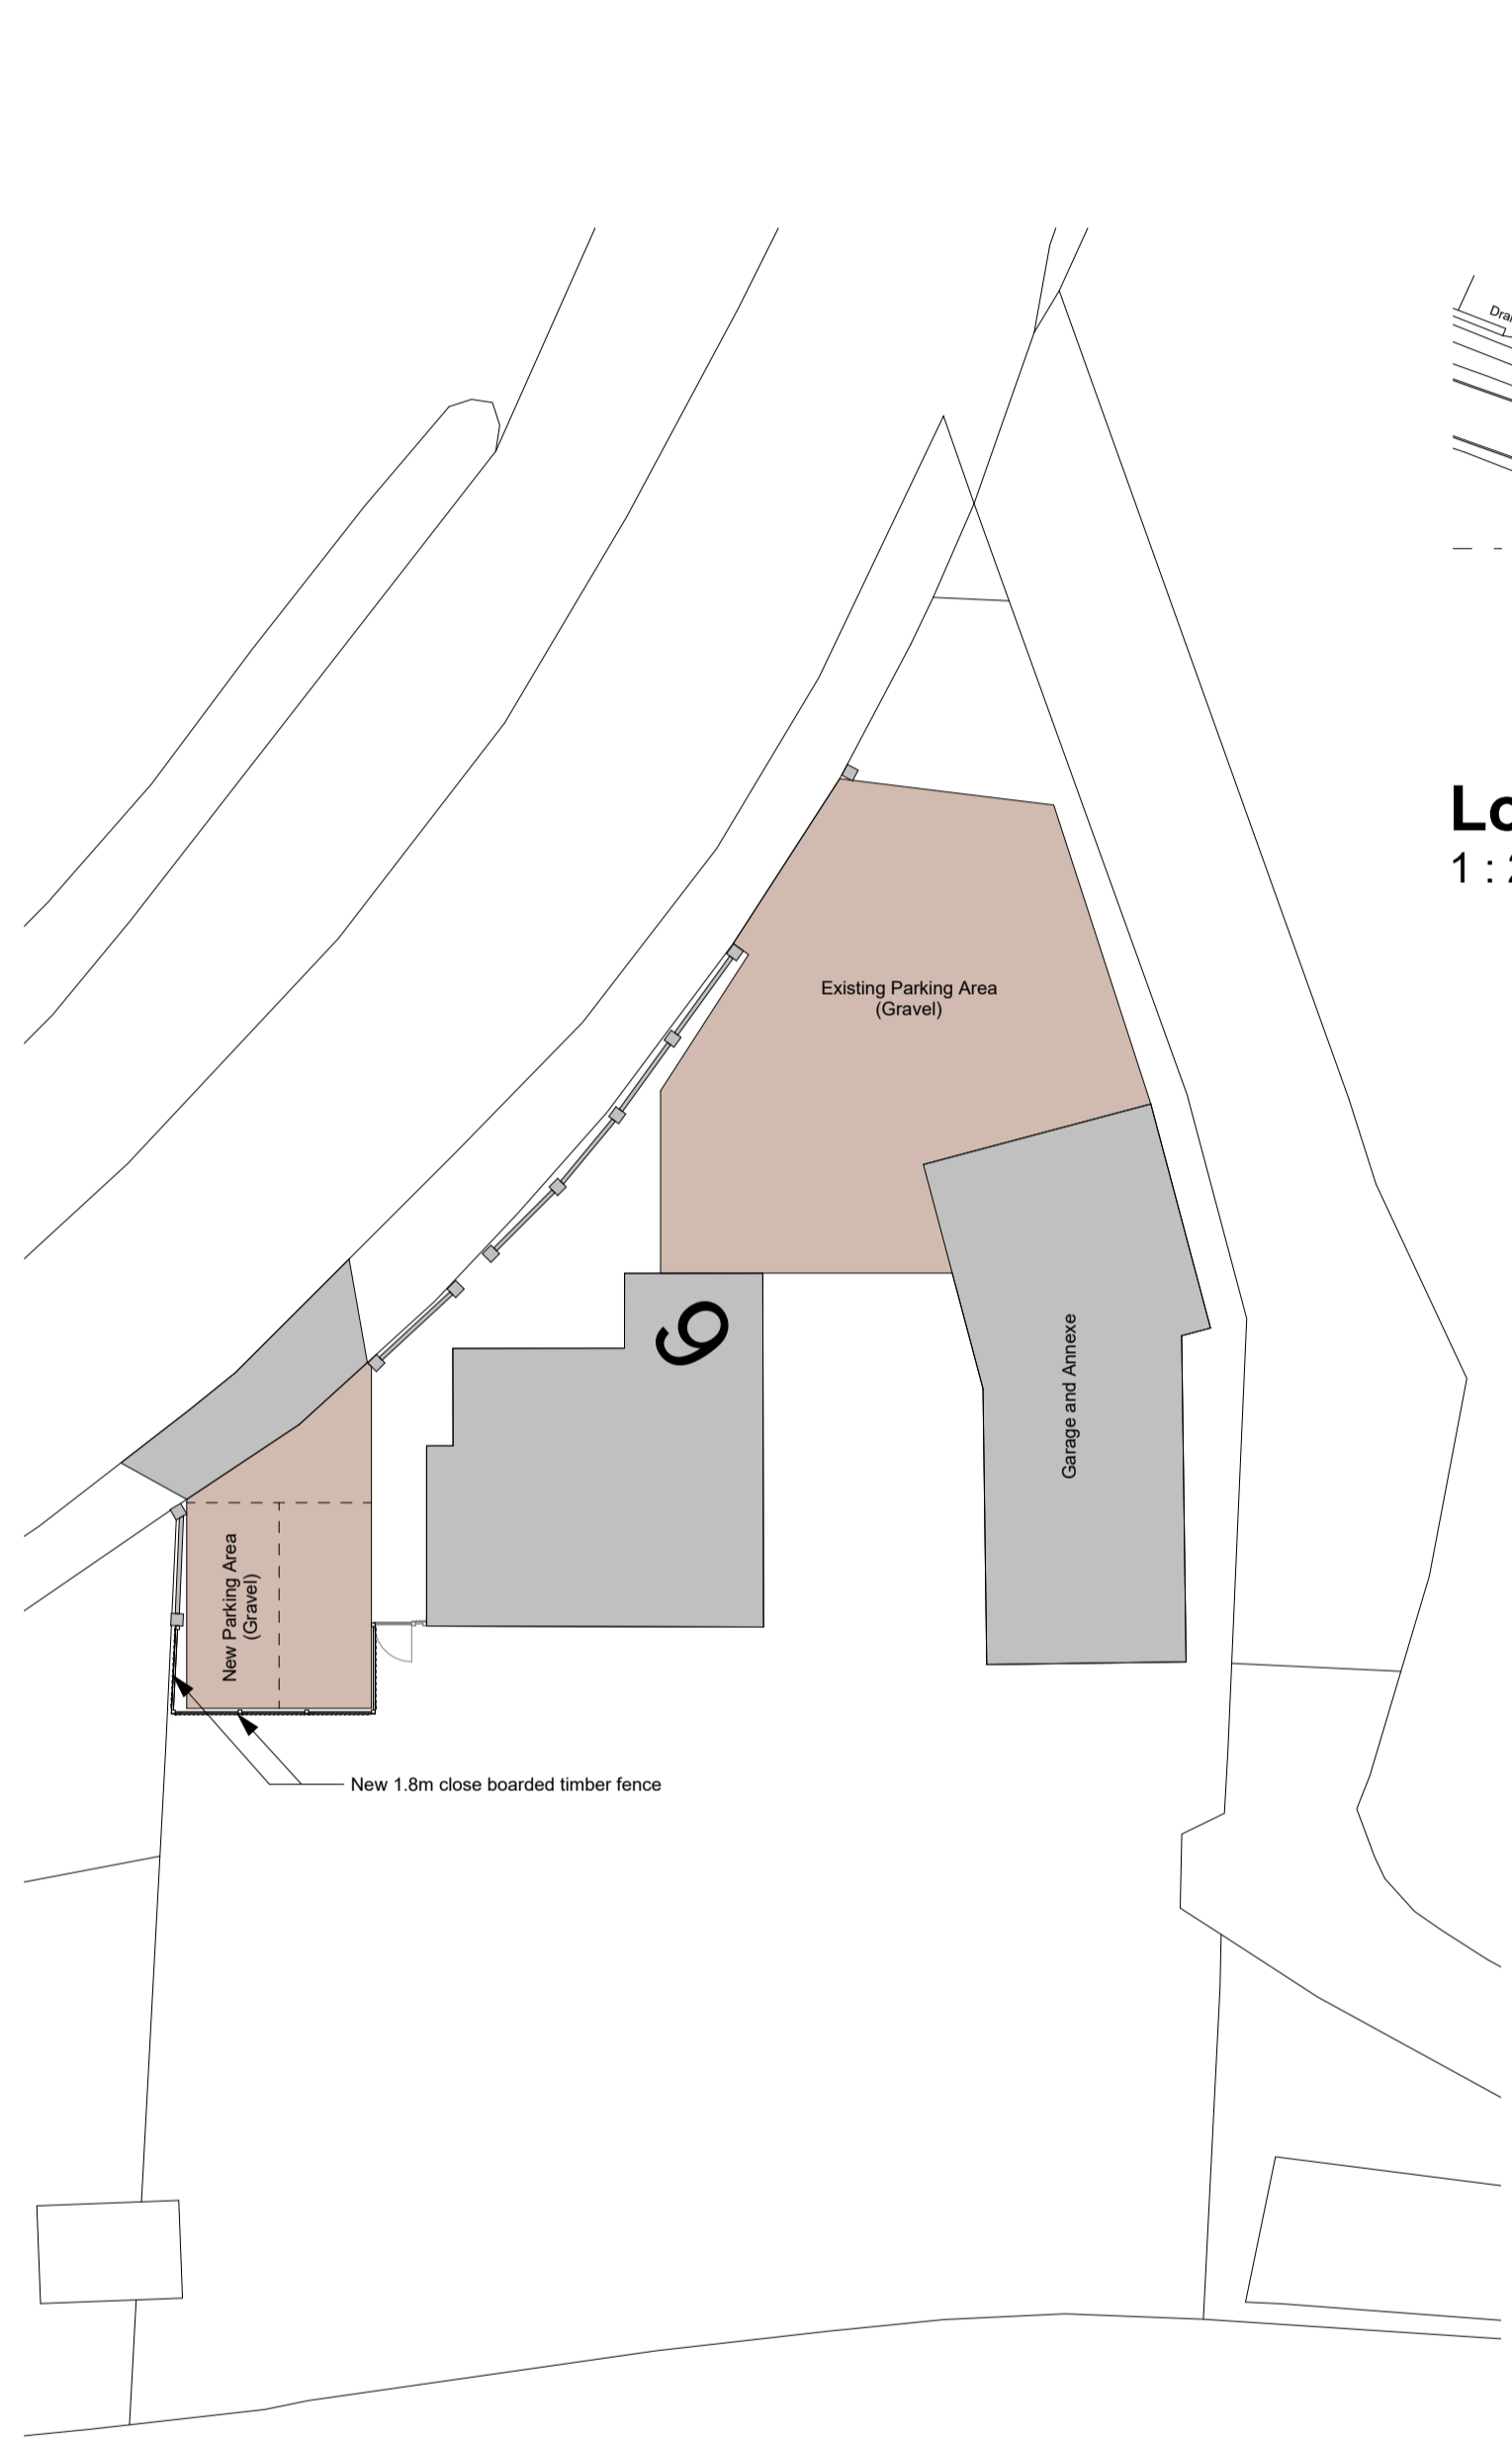


Existing Site Plan
1 : 200

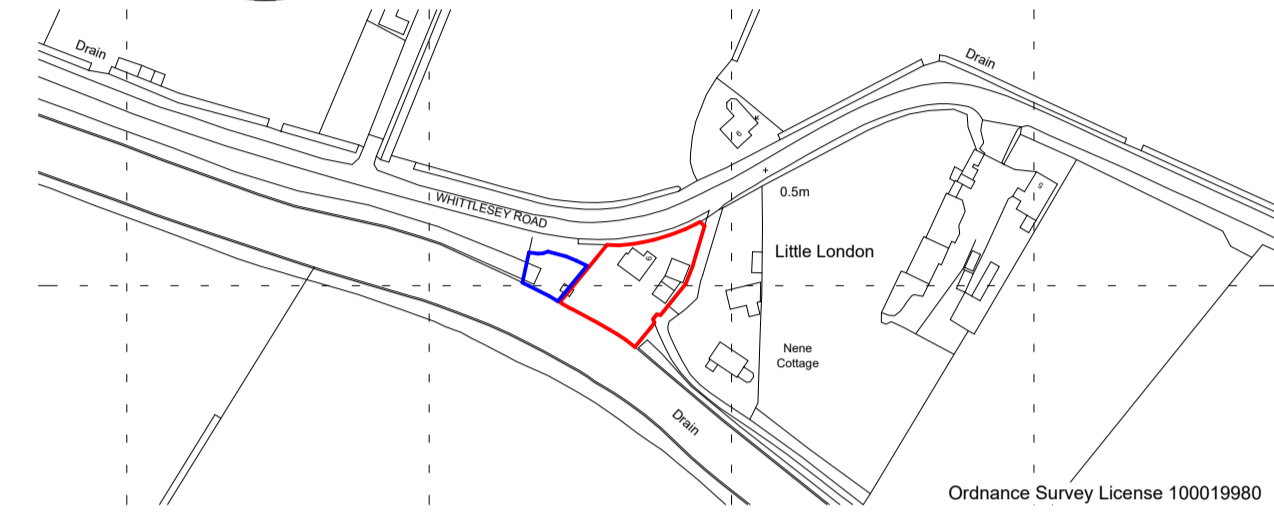


Proposed Site Plan
1 : 200

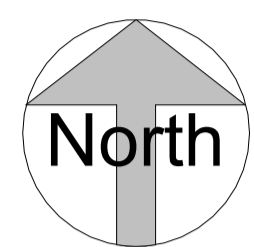


Location Plan
1 : 2500


Notes
Any discrepancies to be brought to attention of Author as soon as possible.
All dimensions shown in "mm" unless otherwise shown.
Unless stated otherwise, this drawing has been assessed for risks and nothing is deemed to be outside of normal good safe working practice that would be covered by a contractors Construction Phase Health and Safety Plan.

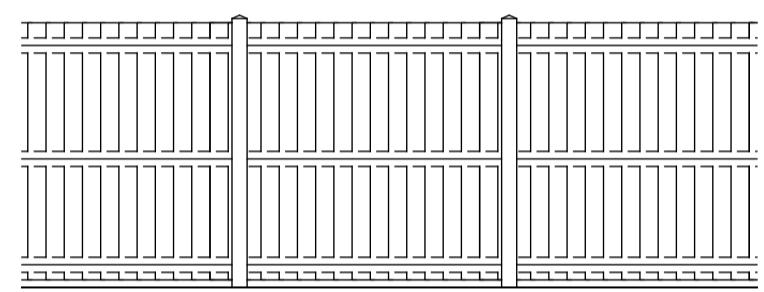

Fence Front
1 : 50

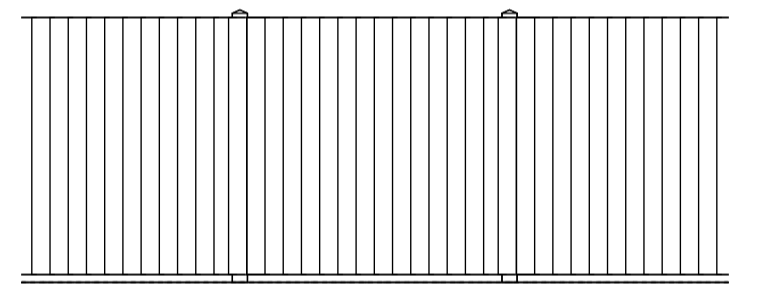

Fence Rear
1 : 50

 Ian Gowler Consulting Ltd Architectural and Domestic Energy Consultant Grove House, 22 Primrose Hill, Doddington, Cambs, PE15 0SU tel. 01354 687005 email. ian@gowler-architectural.co.uk			
Proposed New Parking Spaces at 6 Little London, Benwick for Mr and Mrs Smalley			
Planning			
date	scale	drawing no.	rev
01-03-22	As indicated @ A2	519 - P01	