






EXISTING REAR ELEVATION 1:100

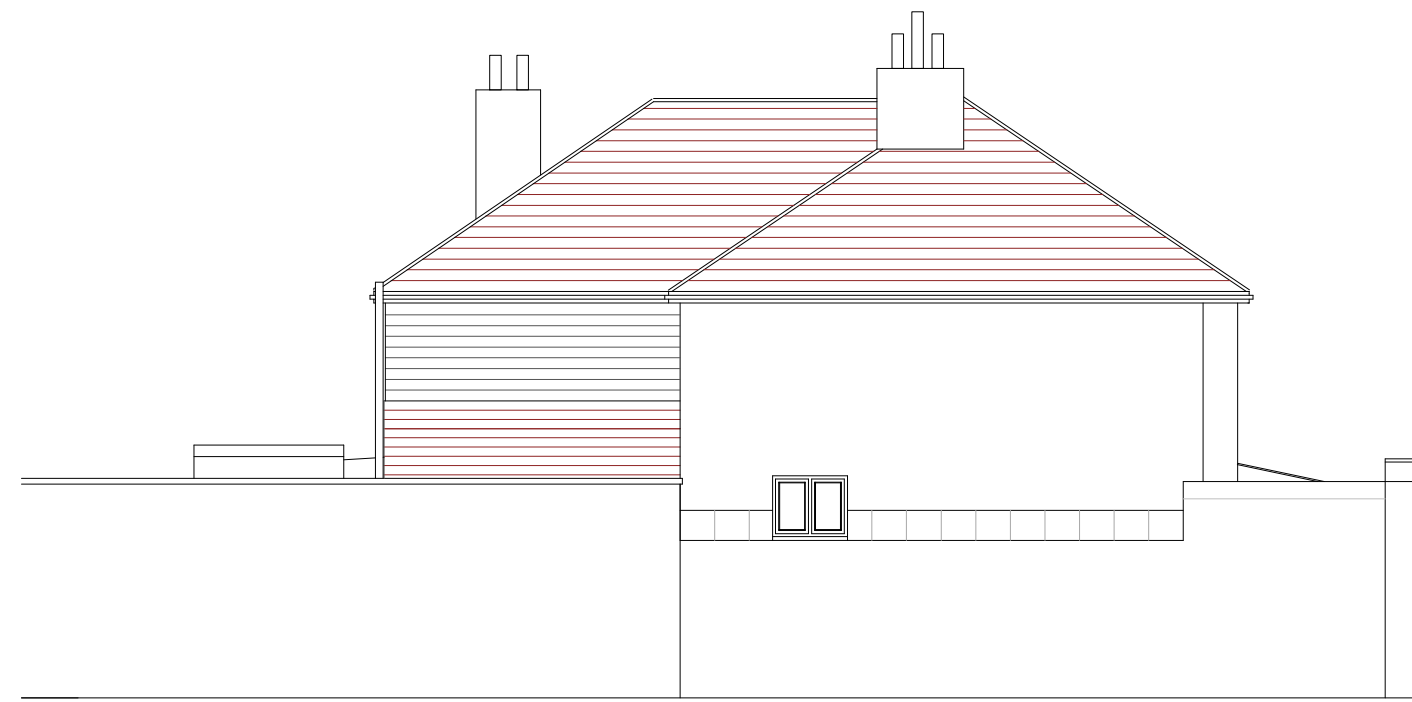

EXISTING SIDE ELEVATION 1:100

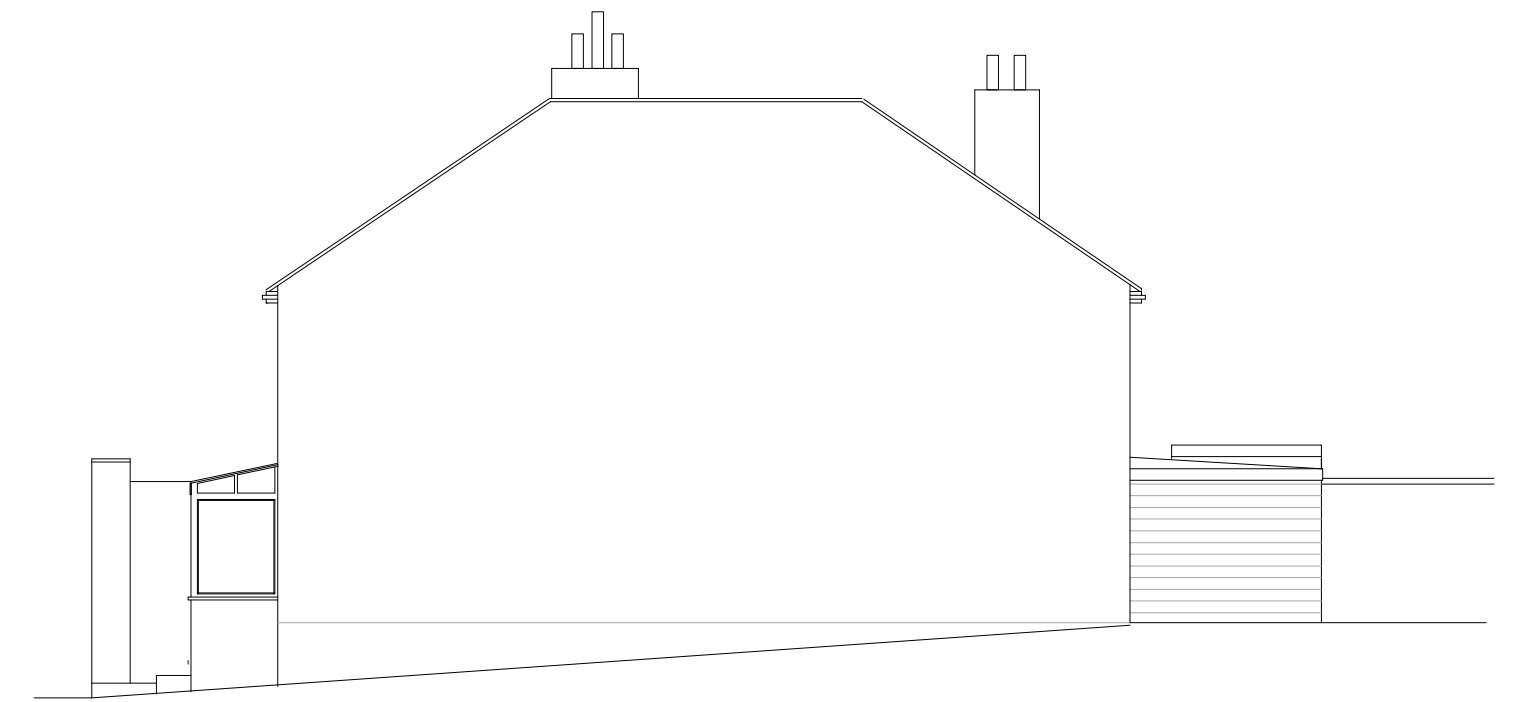


EXISTING SIDE ELEVATION 1:100

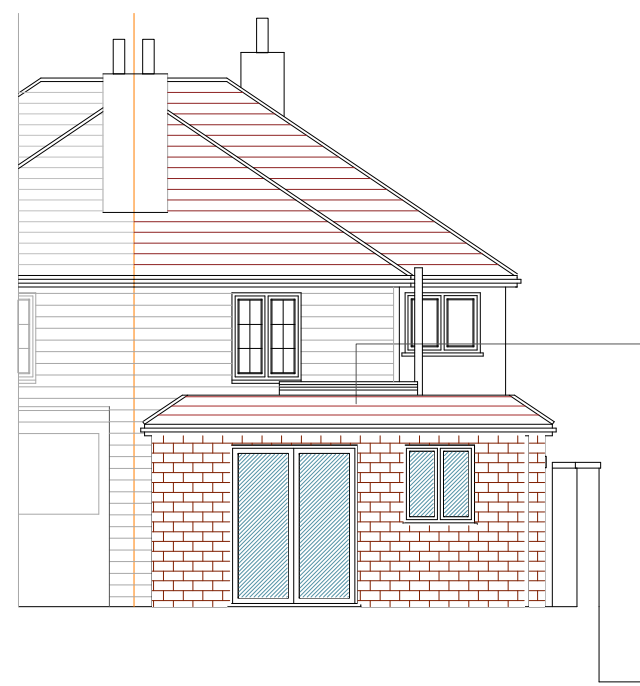


PROPOSED REAR ELEVATION 1:100

1800 x 900mm double glazed rooflight.

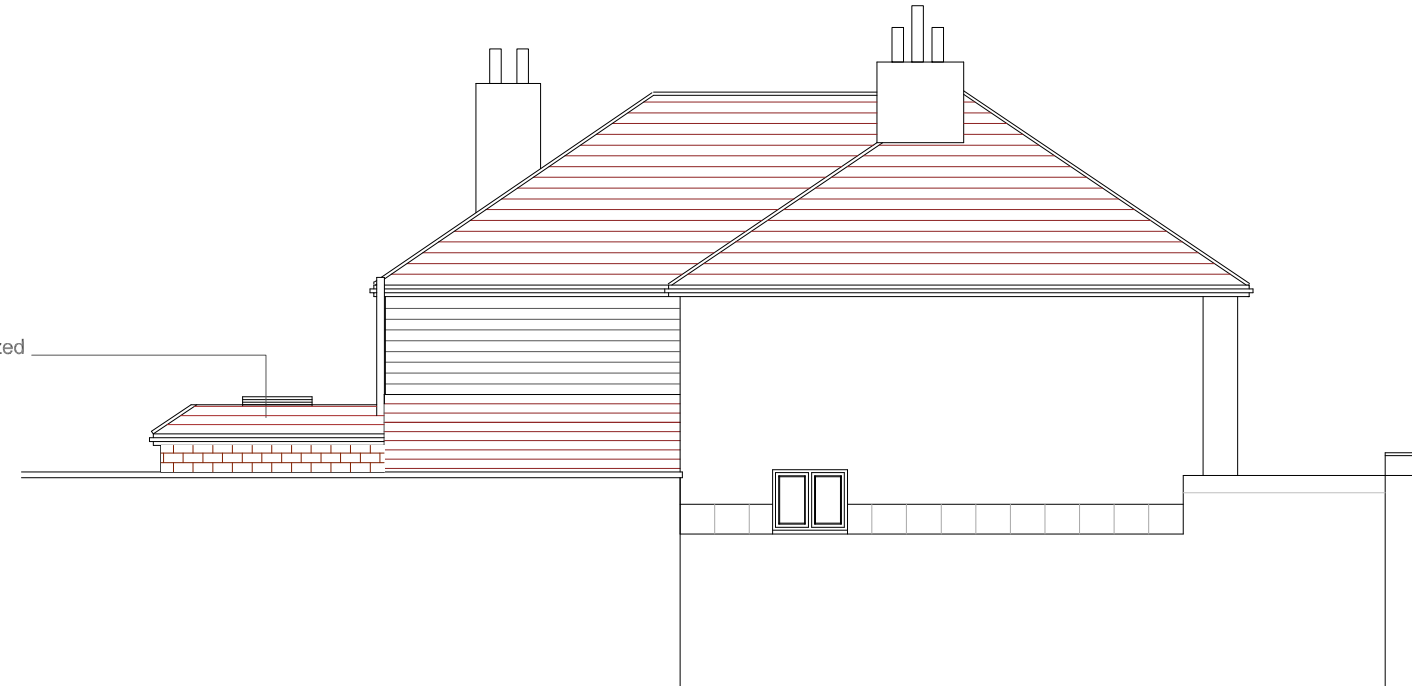


PROPOSED SIDE ELEVATION 1:100

1800 x 900mm double glazed rooflight.

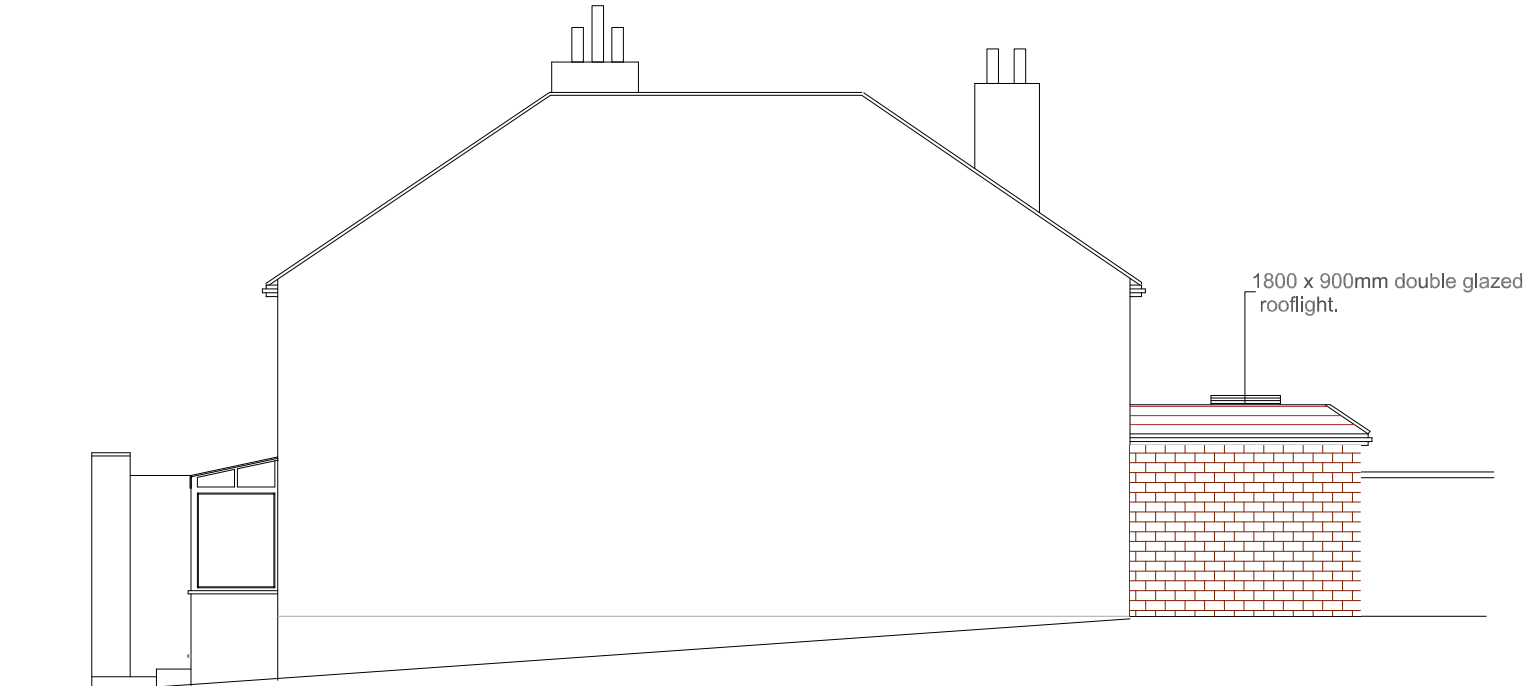

PROPOSED SIDE ELEVATION 1:100

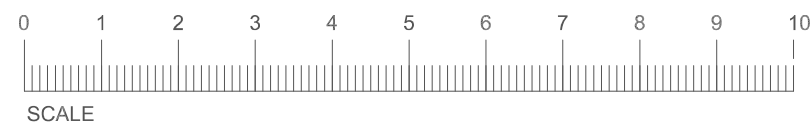


MBL ASSOCIATES LIMITED
ARCHITECTURAL & SURVEYING SERVICES

THIS DRAWING MUST NOT BE SCALED PRIOR TO THE COMMENCEMENT OF ANY WORKS THE BUILDER IS TO CHECK AND/OR DETERMINE ALL CONSTRUCTION DETAILS INCLUDING CHECKING EXISTING SITE LEVELS AND DIMENSIONS. THE DRAWING IS TO BE READ IN CONJUNCTION WITH ALL OTHER PROJECT DRAWINGS, CONSTRUCTION NOTES AND/OR PROJECT SPECIFICATION. ALL DISCREPANCIES SHOULD BE REPORTED IMMEDIATELY.

Mobile: 07739849534
e'mail: mblangley82@googlemail.com

PLANNING CLIENTS & CONTRACTORS ARE REMINDED THAT IF THE PROJECT REQUIRES AN APPLICATION FOR PLANNING, THIS APPLIES TO PRIOR APPROVAL, LAWFUL DEVELOPMENT APPROVAL, PERMITTED DEVELOPMENT RIGHTS TO RECENTLY BUILT PROPERTY'S AND HOUSES IN CONSERVATION AREAS. MBL ASSOCIATES Ltd WILL NOT BE RESPONSIBLE IF WORKS COMMENCE AGAINST THIS ADVICE AND ENFORCEMENT ACTION IS TAKEN AGAINST YOU. MBL ASSOCIATES Ltd ADVISE THAT ALL CERTIFICATION OF PLANNING APPROVAL HAS BEEN GRANTED BEFORE ANY BUILDING WORK COMMENCES.

ALL STRUCTURAL INFORMATION TO BE IN CONNECTION WITH STRUCTURAL ENGINEERS CALCULATION AND DRAWINGS

CLIENT
SYLVIE LUI-STRYCHARCZUK

CDM Regulations 2007, Party Wall Act 1996, Clients and contractors are reminded that the project is within the scope of these regulations MBL Associates Ltd engaged as designers will not accept any liability for faller of these parties to carryout their duties as required by these statutes

ADDRESS
4 MILL LANE
EWELL, EPSOM
KT17 2AG

DESCRIPTION
SECTIONS & ROOF PLAN

Scale: 1:50 & 1:100 @A2	Date: 04/01/2022
Drawing No	ML04/001