




FRONT ELEVATION - AS PROPOSED  
SCALE 1:100

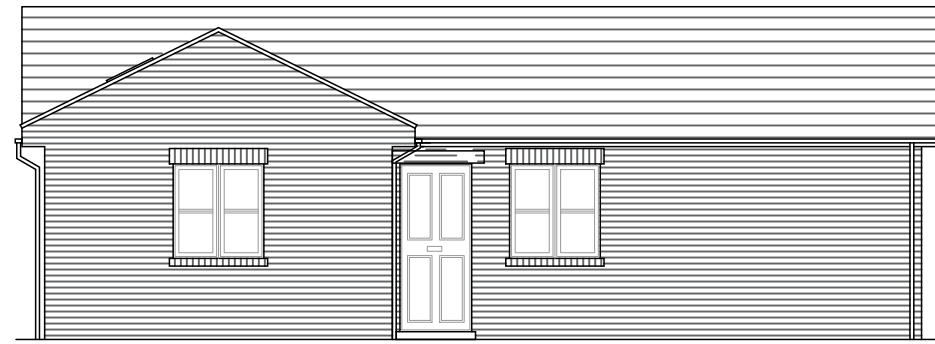

RIGHT SIDE ELEVATION - AS PROPOSED  
SCALE 1:100

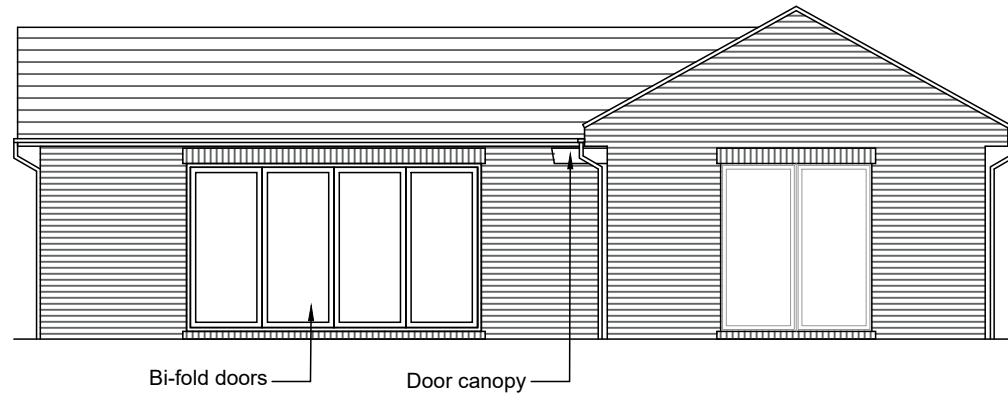

REAR ELEVATION - AS PROPOSED  
SCALE 1:100

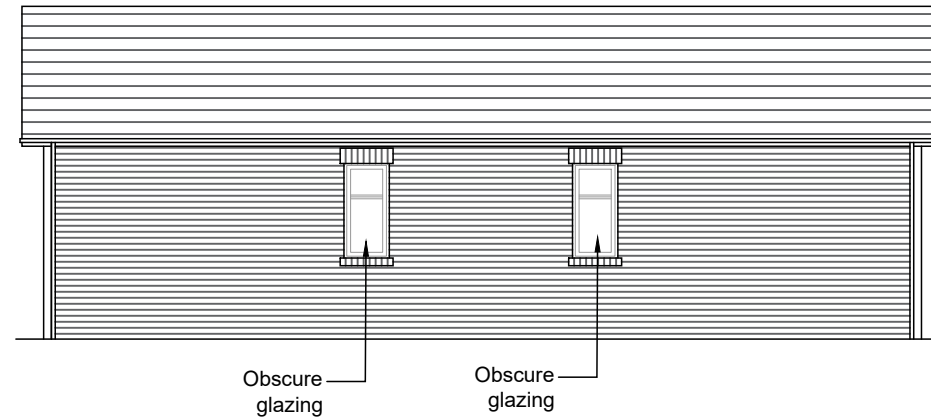

LEFT SIDE ELEVATION - AS PROPOSED  
SCALE 1:100

EXTERNAL MATERIALS

ROOF TILES- BROWN PLAIN CONCRETE TILES

WALL- RED MULTI STOCK BRICK

WINDOWS- WHITE UPVC

FRONT DOOR - BLACK COMPOSITE

GUTTERING & DOWNPIPES- BLACK HALF ROUND UPVC

WINDOW CILLS- BUFF STONE ( RECONSTITUTED)



Rev	Description	Date
Address: LAND REAR OF 38 WOODLANDS ROAD EPSOM, KT18 7HW		
Drawing Title: PROPOSED ELEVATIONS		
Scale: 1:100 @A3	Drawing Number	Rev
Date: JAN 2022	2132-WR04	A