



EXISTING GROUND FLOOR PLAN 1 50

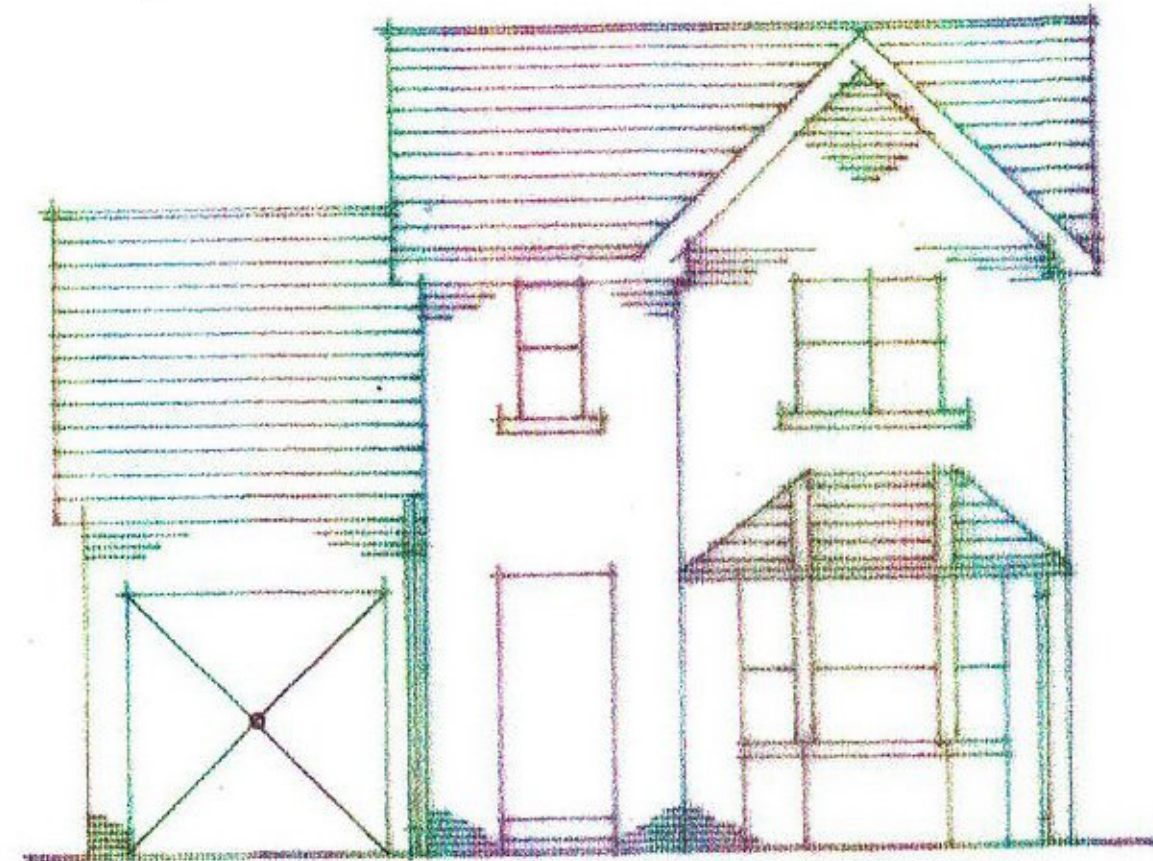

EXISTING FRONT ELEVATION 1 100

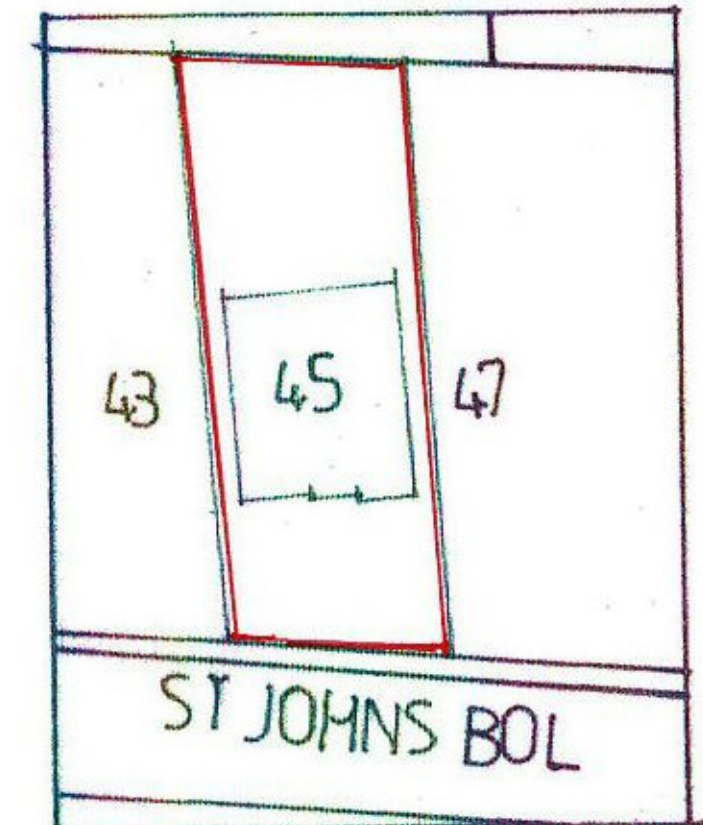

BLOCK PLAN 1 500



Scale 1:1250



DRAWING NO ST 1  
 PROPOSED GARAGE CONVERSION FOR SUSAN THOMSON AT 45  
 ST. JOHN'S BOULEVARD UDDINGSTON G71 7JF  
 THIS IS A COPY OF THE PLANS REFERRED TO IN THE  
 APPLICATION  
 SIGNED [REDACTED]  
 DATED 21.4.22