




EXISTING GROUND FLOOR PLAN
1:100

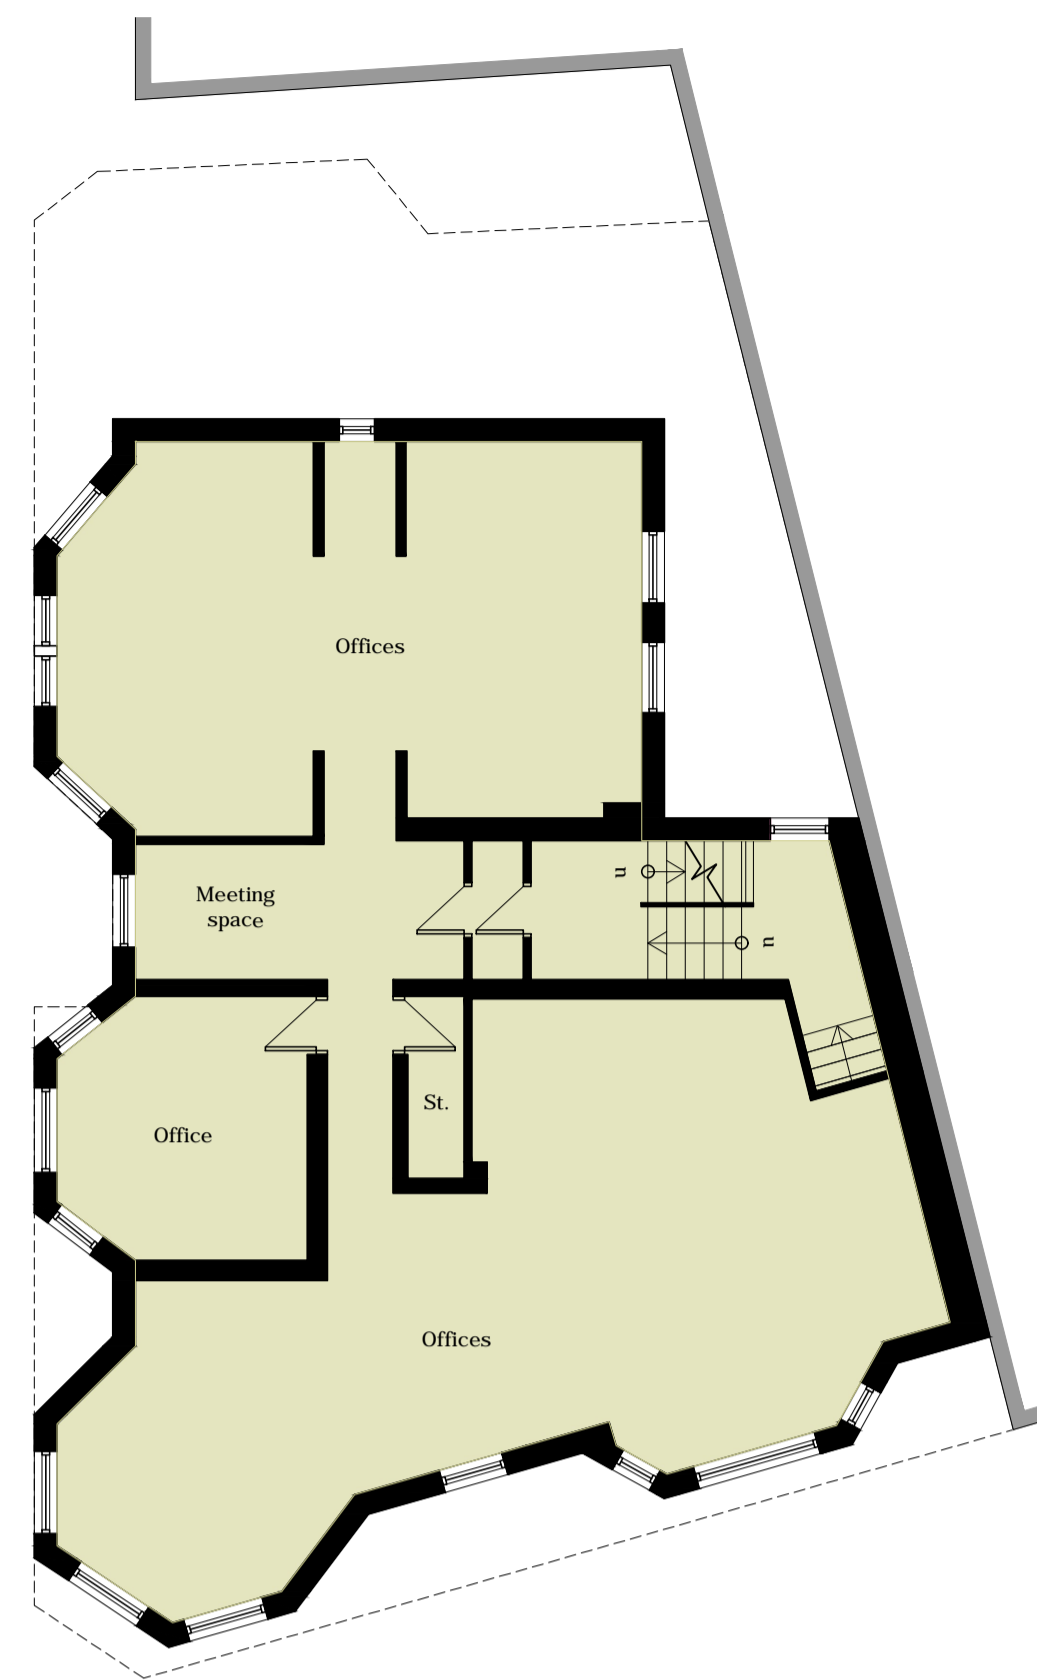

EXISTING FIRST FLOOR PLAN
1:100




EXISTING SECOND FLOOR PLAN
1:100

KEY:

- Estate Agents
- Offices
- Dwellings



PROPOSED GROUND FLOOR PLAN
1:100

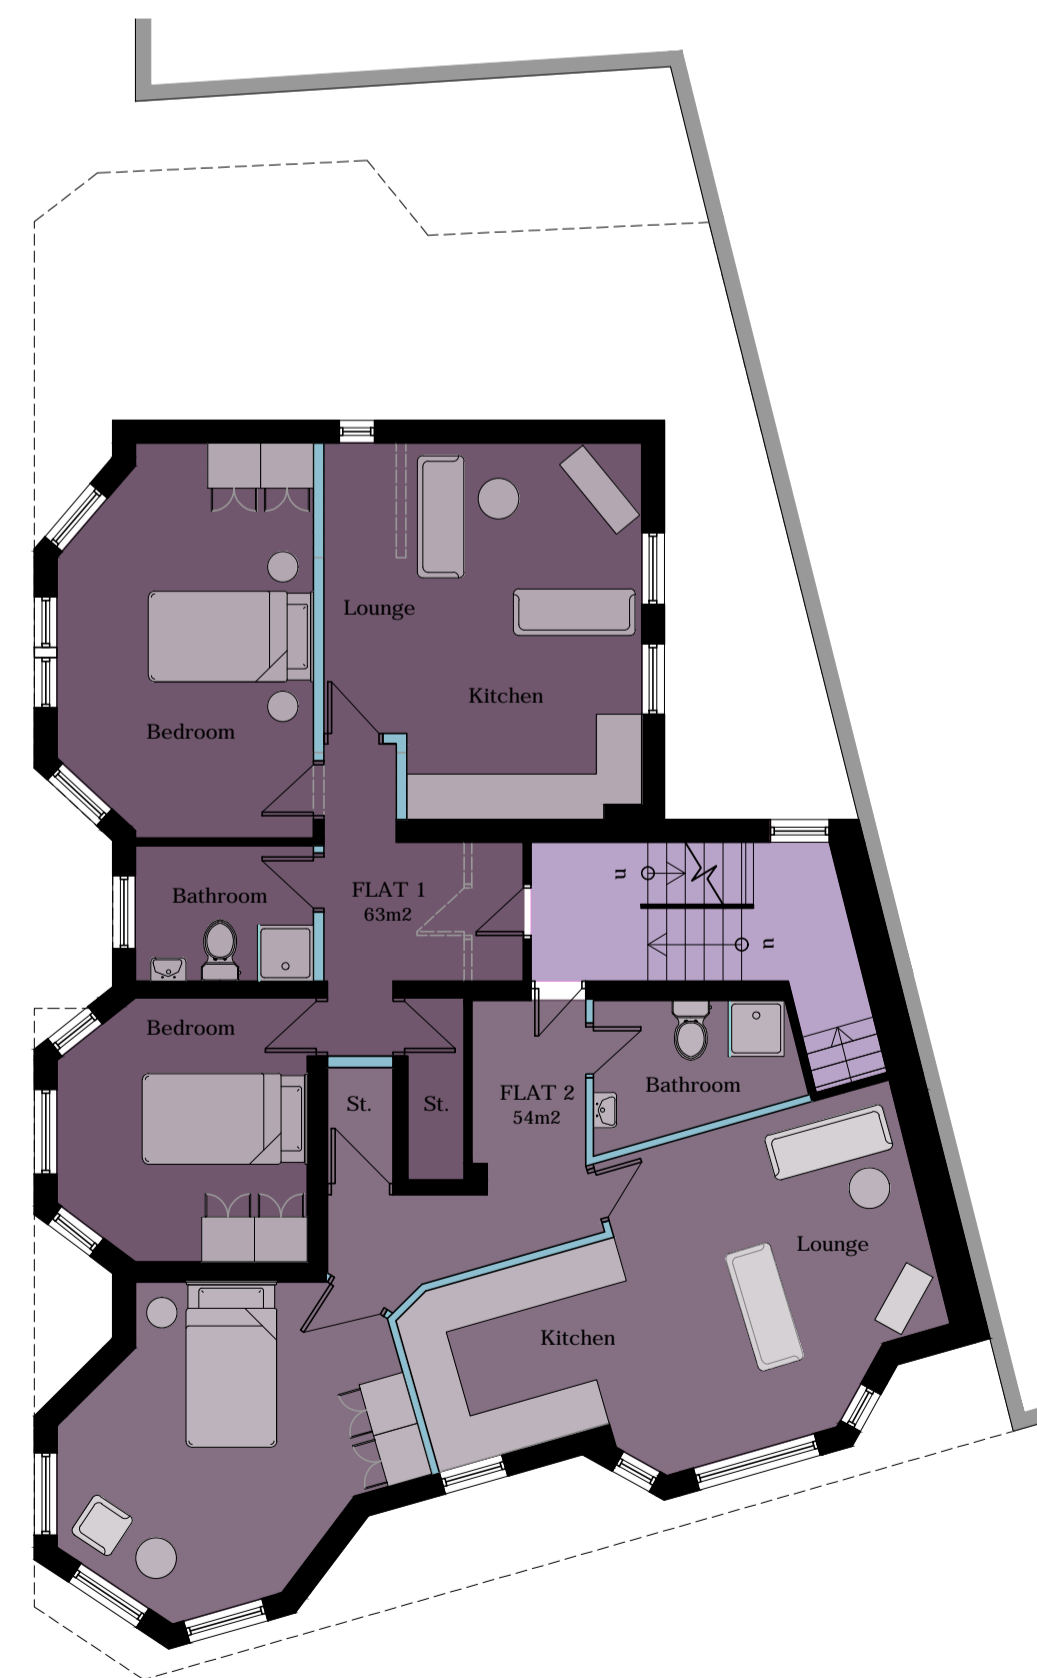

PROPOSED FIRST FLOOR PLAN
1:100



PROPOSED SECOND FLOOR PLAN
1:100

Revisions

revision	date	comments

Job Title

Conversion: offices to dwellings

Site Address

110 - 112 Central Drive, Blackpool.

Drawing Title

Existing and proposed floor plans

Scale
1:100 @ A1

Date
17.03.22

Drawn
uf