


A B C D E F G H I J K L M N

DO NOT SCALE DIMENSIONS FROM DRAWING

Revision
A
DRAWING No. A022/057/BR/01




FRONT ELEVATION

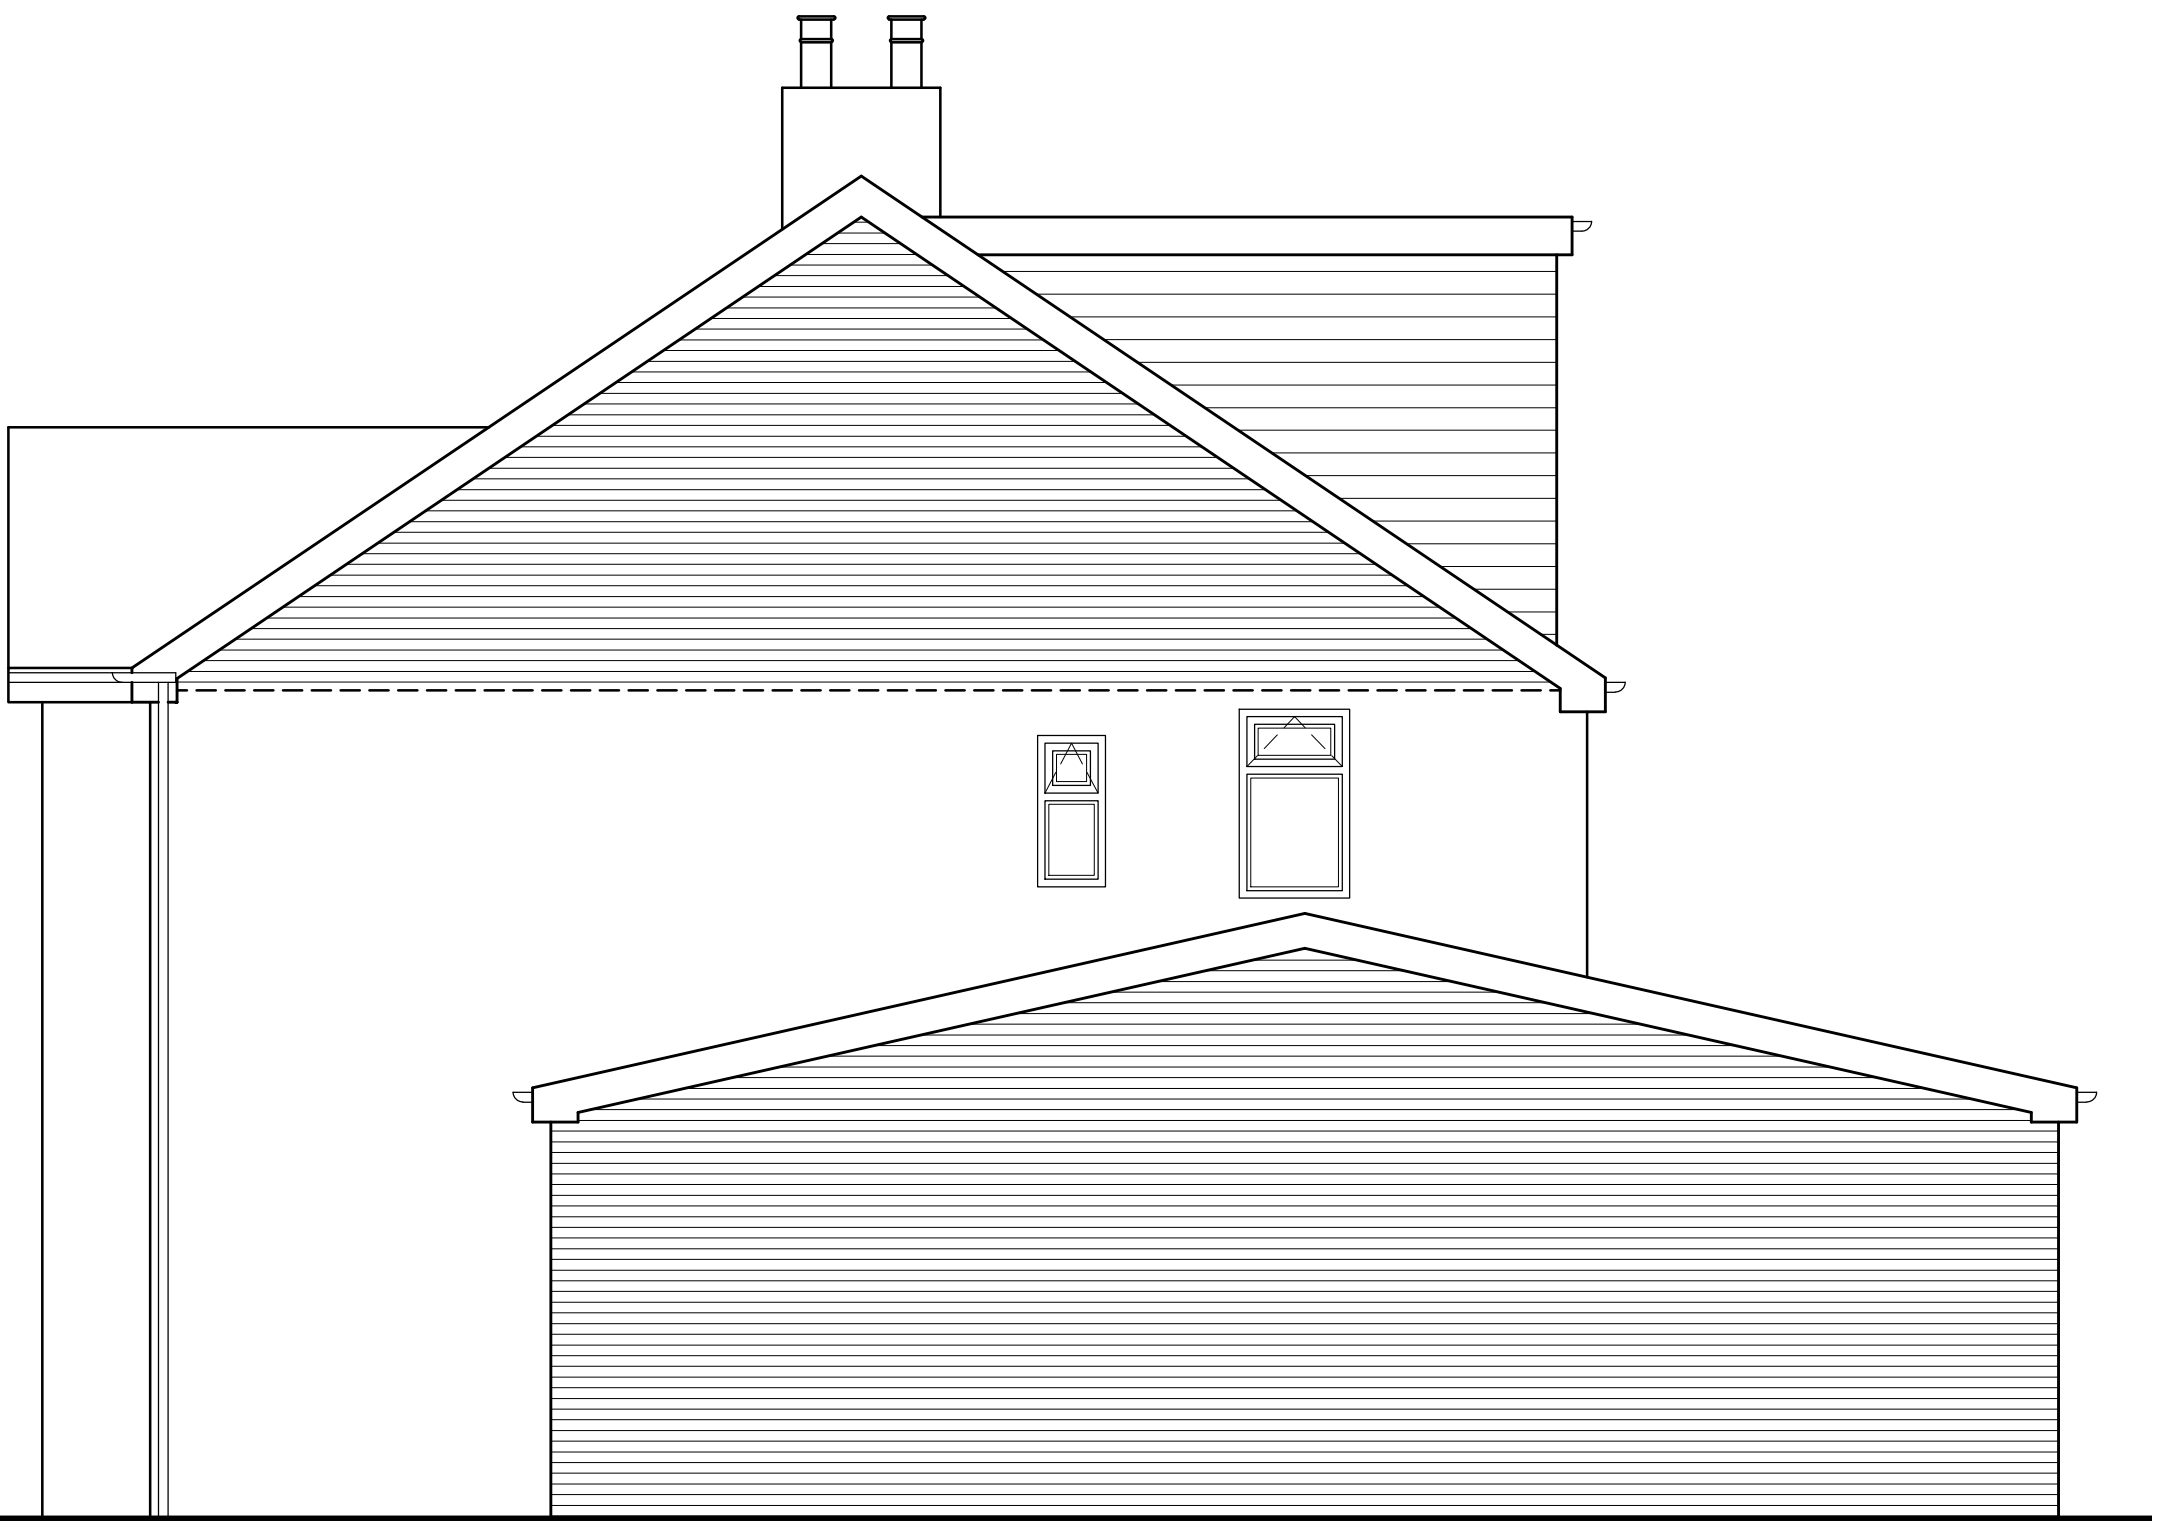

SIDE ELEVATION



REAR ELEVATION

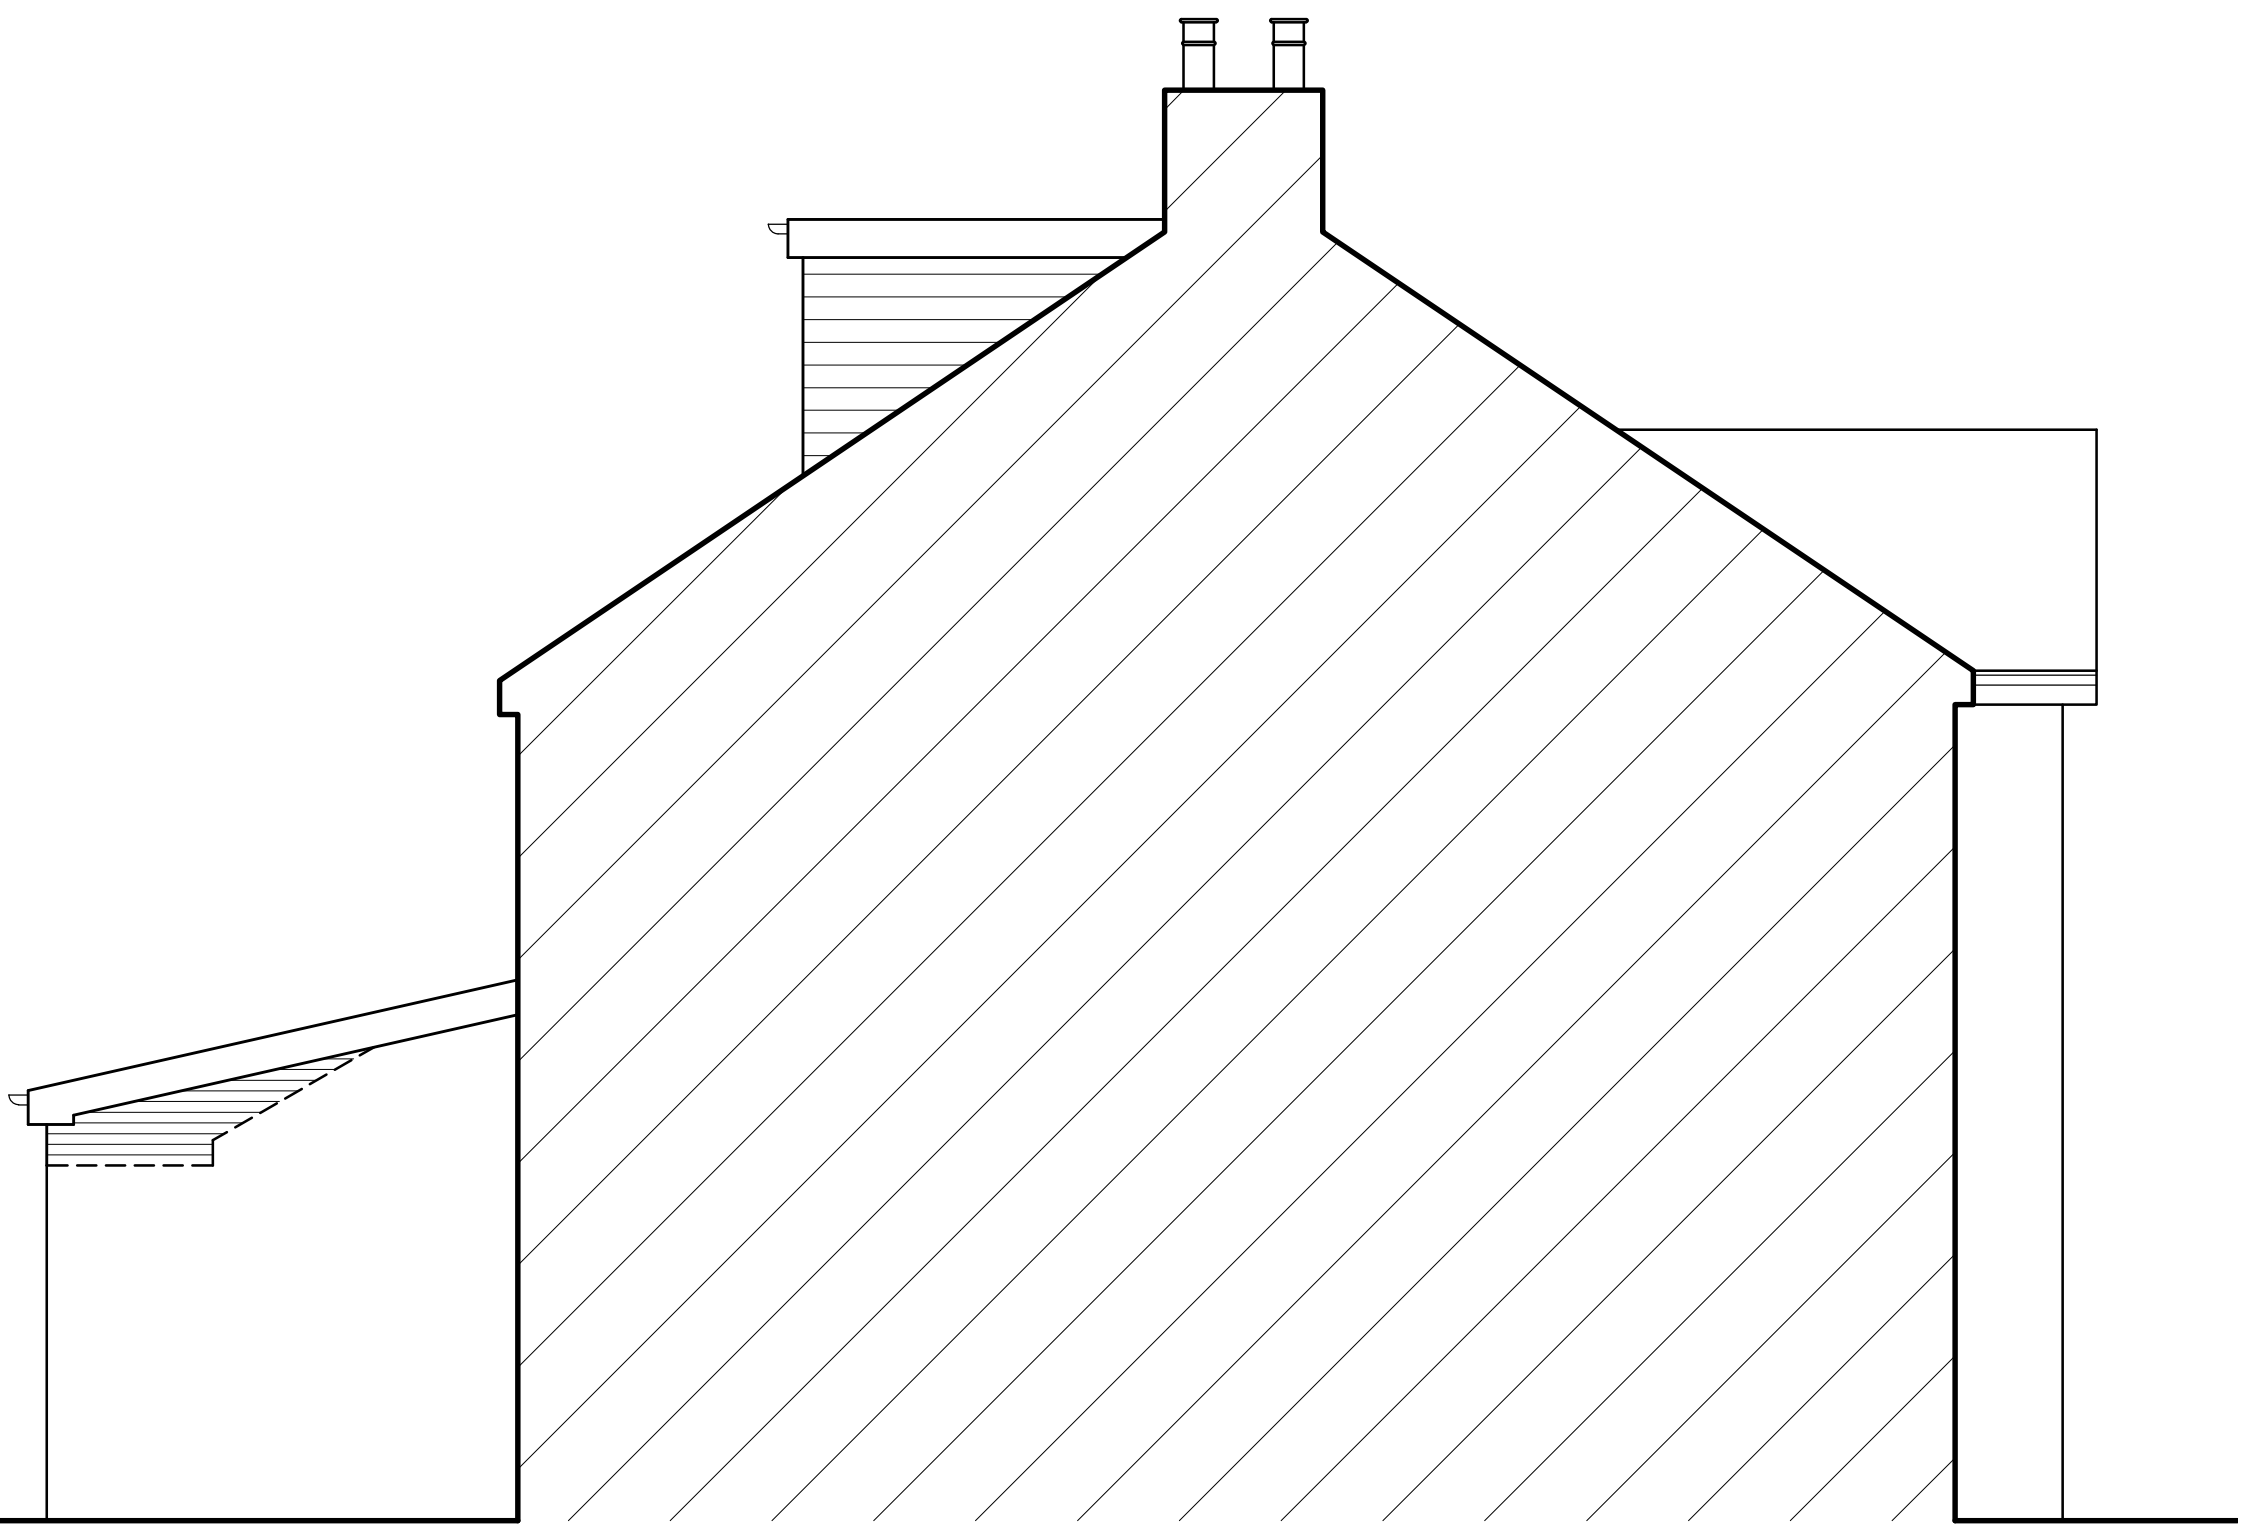

SIDE ELEVATION

NOTES

1. ALL DIMENSIONS ARE IN MILLIMETERS.
2. DO NOT SCALE FROM THIS DRAWING.
3. THIS DRAWING IS TO BE READ IN CONJUNCTION WITH ALL OTHER RELATED DRAWINGS AND DOCUMENTS. THE USER SHOULD CONSULT THE DRAWING ISSUE REGISTER FOR DETAILS.
4. THE CONTRACTOR IS TO CHECK AND VERIFY ALL DIMENSIONS ON SITE PRIOR TO COMMENCEMENT OF CONSTRUCTION WORKS.
5. THE ENGINEER/ARCHITECT SHOULD BE CONTACTED IMMEDIATELY IF THE ASSUMPTIONS USED IN THE DESIGN DIFFER TO THAT FOUND ON SITE.

CONFIGURATION
TOTAL GROUND FLOOR AREA 80.0m ²
TOTAL FIRST FLOOR AREA 51.7m ²
TOTAL SECOND FLOOR AREA 32.9m ²
TOTAL SITE FLOOR AREA 235m ²

MATERIAL SPECIFICATION
ROOF CLADDING NATURAL GRAY SLATE FIBREGLASS FLAT ROOFING SYSTEM
EXTERNAL WALLS SMOOTH FACED BRICK UPVC CLADDING (DORMER CHEEKS)
GLAZING WHITE UPVC
DOORS WHITE UPVC
FASCIA & EAVES BOARDS WHITE UPVC
RAINWATER GOODS BLACK UPVC GUTTERING BLACK UPVC DOWNPIPES
BOUNDARY WALLS ROUGH FACED RED BRICK

Rev.	Amendments	Date	By
A	Client Amendments	14/04/22	JG

Keystone Design Associates Ltd.
 Registered Office
 Development House
 281 Church Street
 Blackpool
 FY1 3PB
 Tel. No. 01253 649040
 Fax. No. 01253 752901
 Email : info@keystonedesign.co.uk

PROJECT ADDRESS
53 ARGYLL ROAD, BISPHAM
FY2,9TG

PROJECT TITLE
HIP TO GABLE, LOFT CONVERSION
& SIDE EXTENSION

DRAWING TITLE
PROPOSED ELEVATIONS

Client	MR & MRS MELLOR	Scales@A1	1:50
Drawn	JG	Checked	Date 11/04/22

DRAWING No.	A022/057/BR/01	Revision	A
-------------	----------------	----------	---

THIS DRAWING & CONTENTS ARE THE PROPERTY OF KEYSTONE DESIGN ASSOC LTD. UNAUTHORISED REPRODUCTION OF THE WHOLE OR ANY PART THERE OF INFRINGES COPYRIGHT AND MAY LEAD TO PROSECUTION OR CIVIL PROCEEDINGS.
 H:\Documents\Drawings\2022\Argyll Road 53