


A B C D E F G H I J K L M N


DO NOT SCALE DIMENSIONS FROM DRAWING



FRONT ELEVATION SCALE 1:100 SIDE ELEVATION REAR ELEVATION SIDE ELEVATION

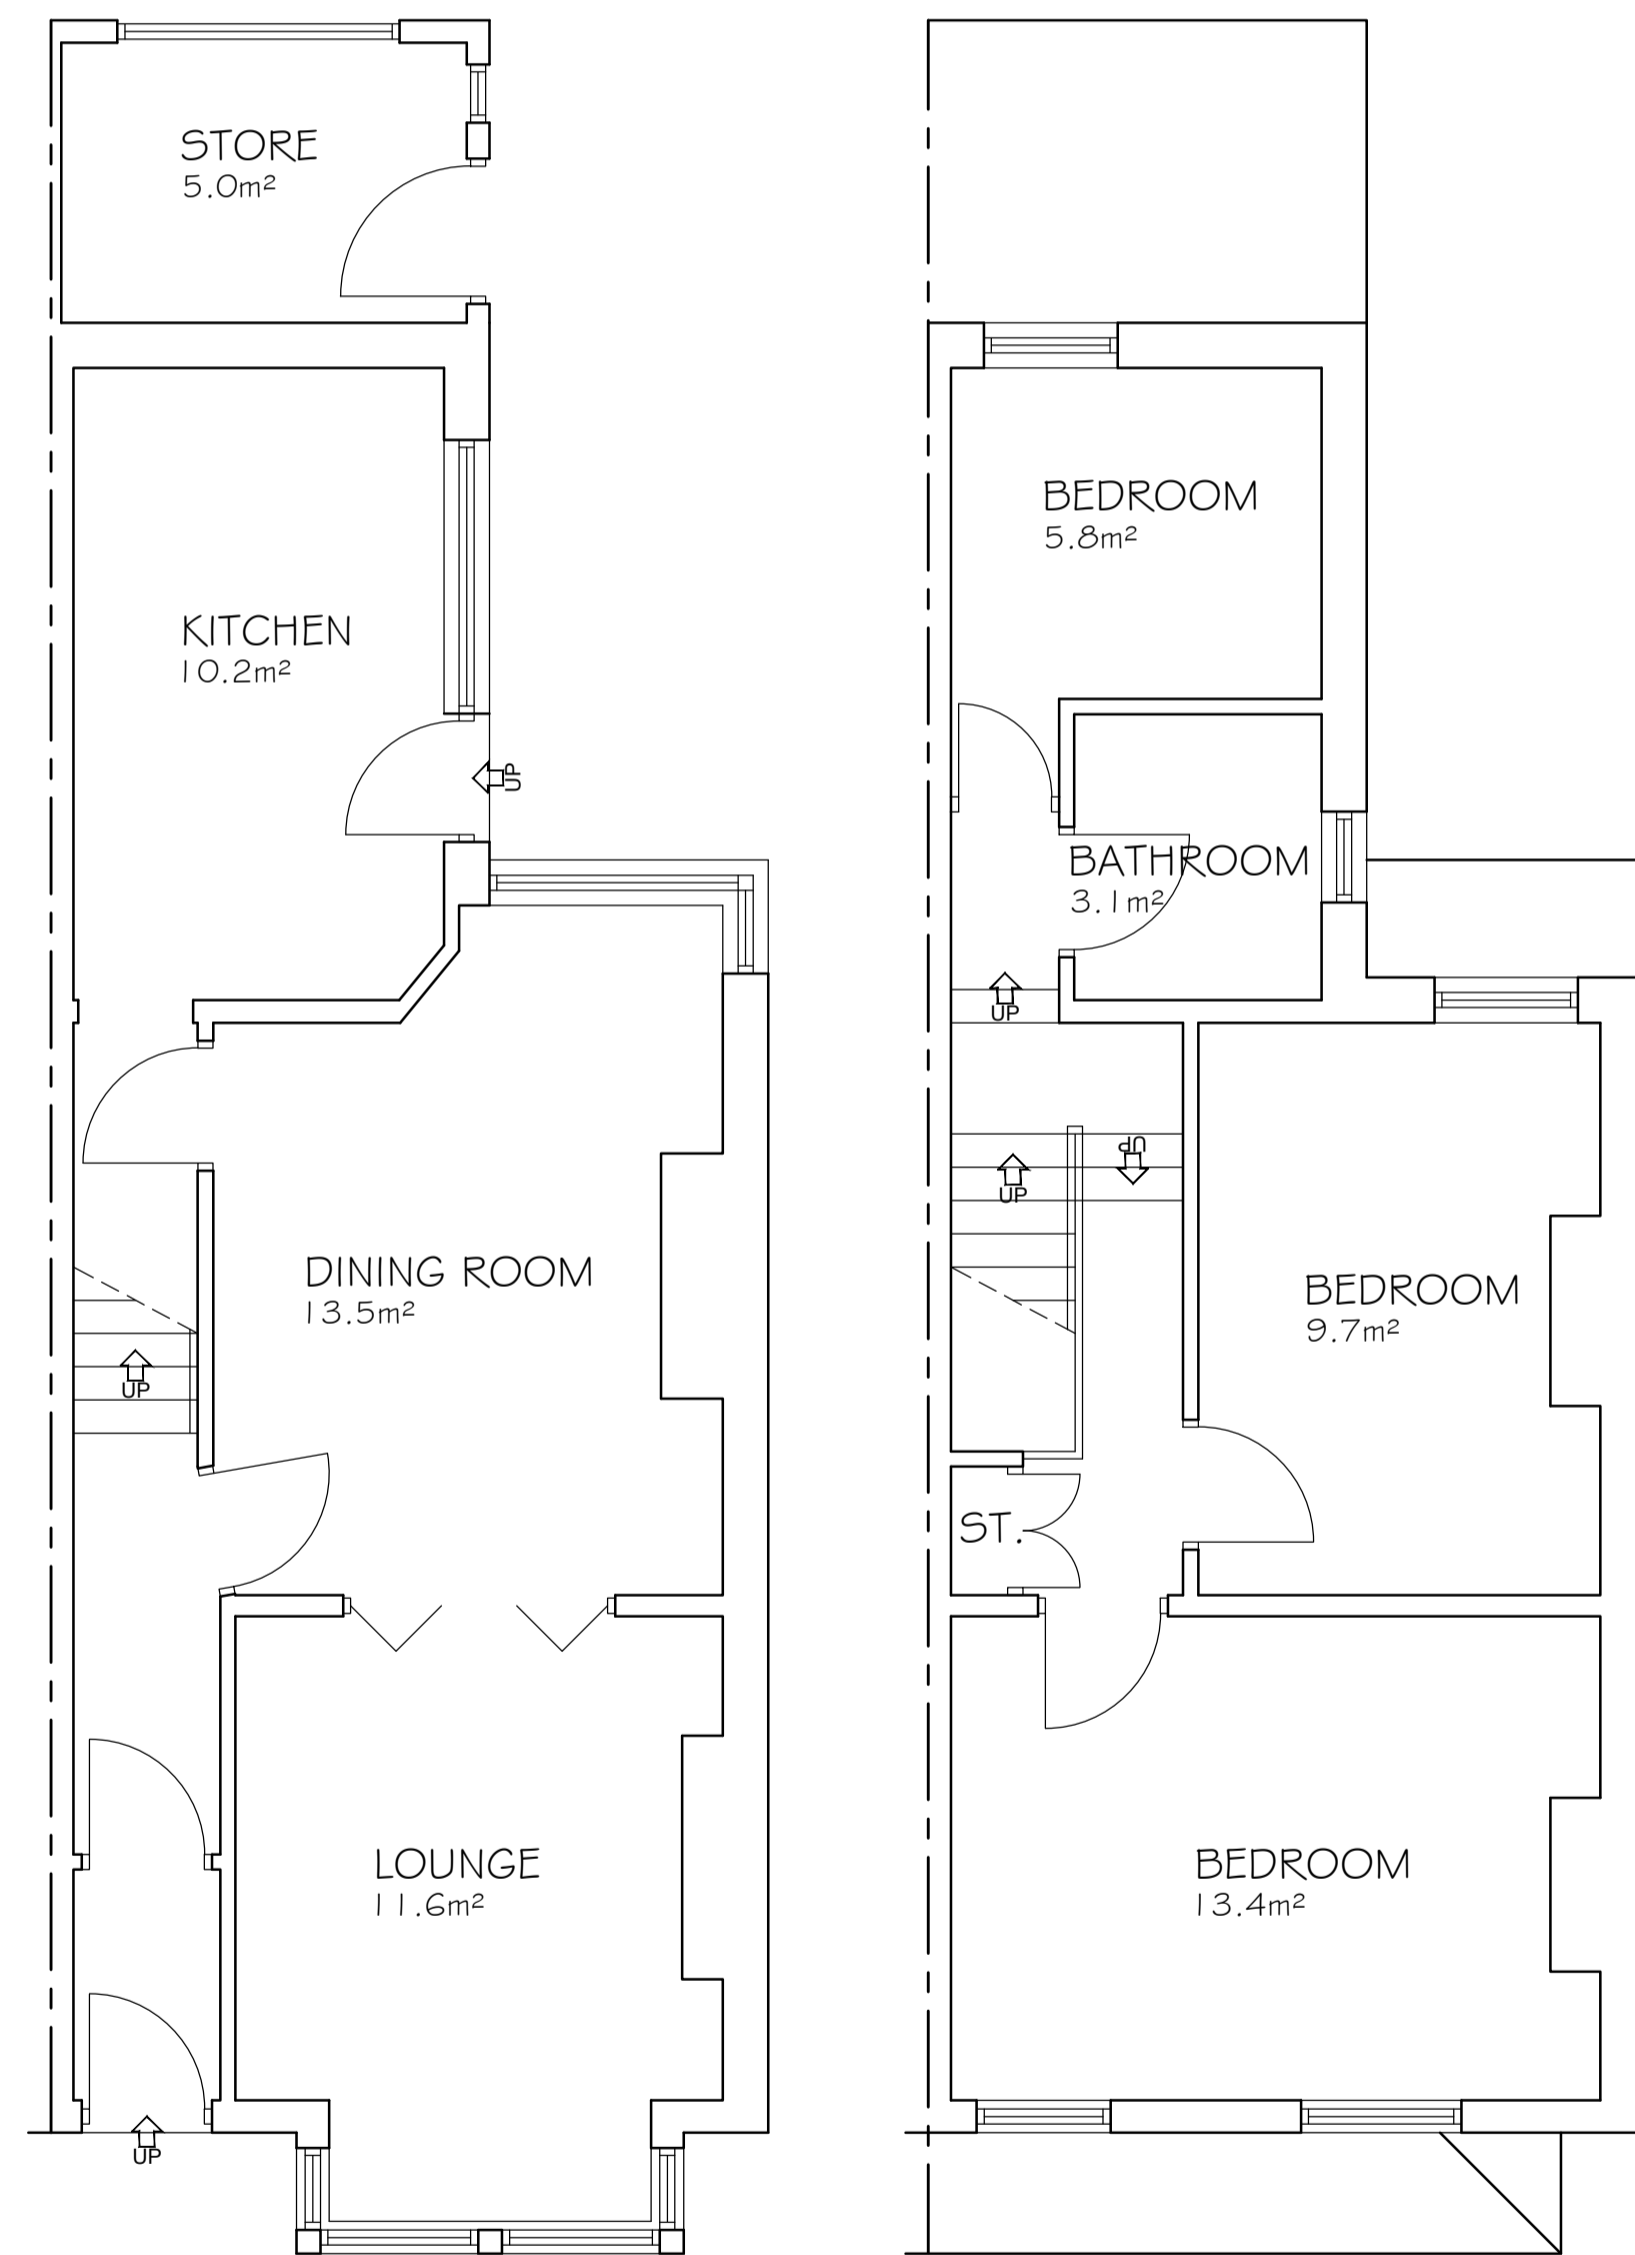

GROUND FLOOR SCALE 1:50 FIRST FLOOR

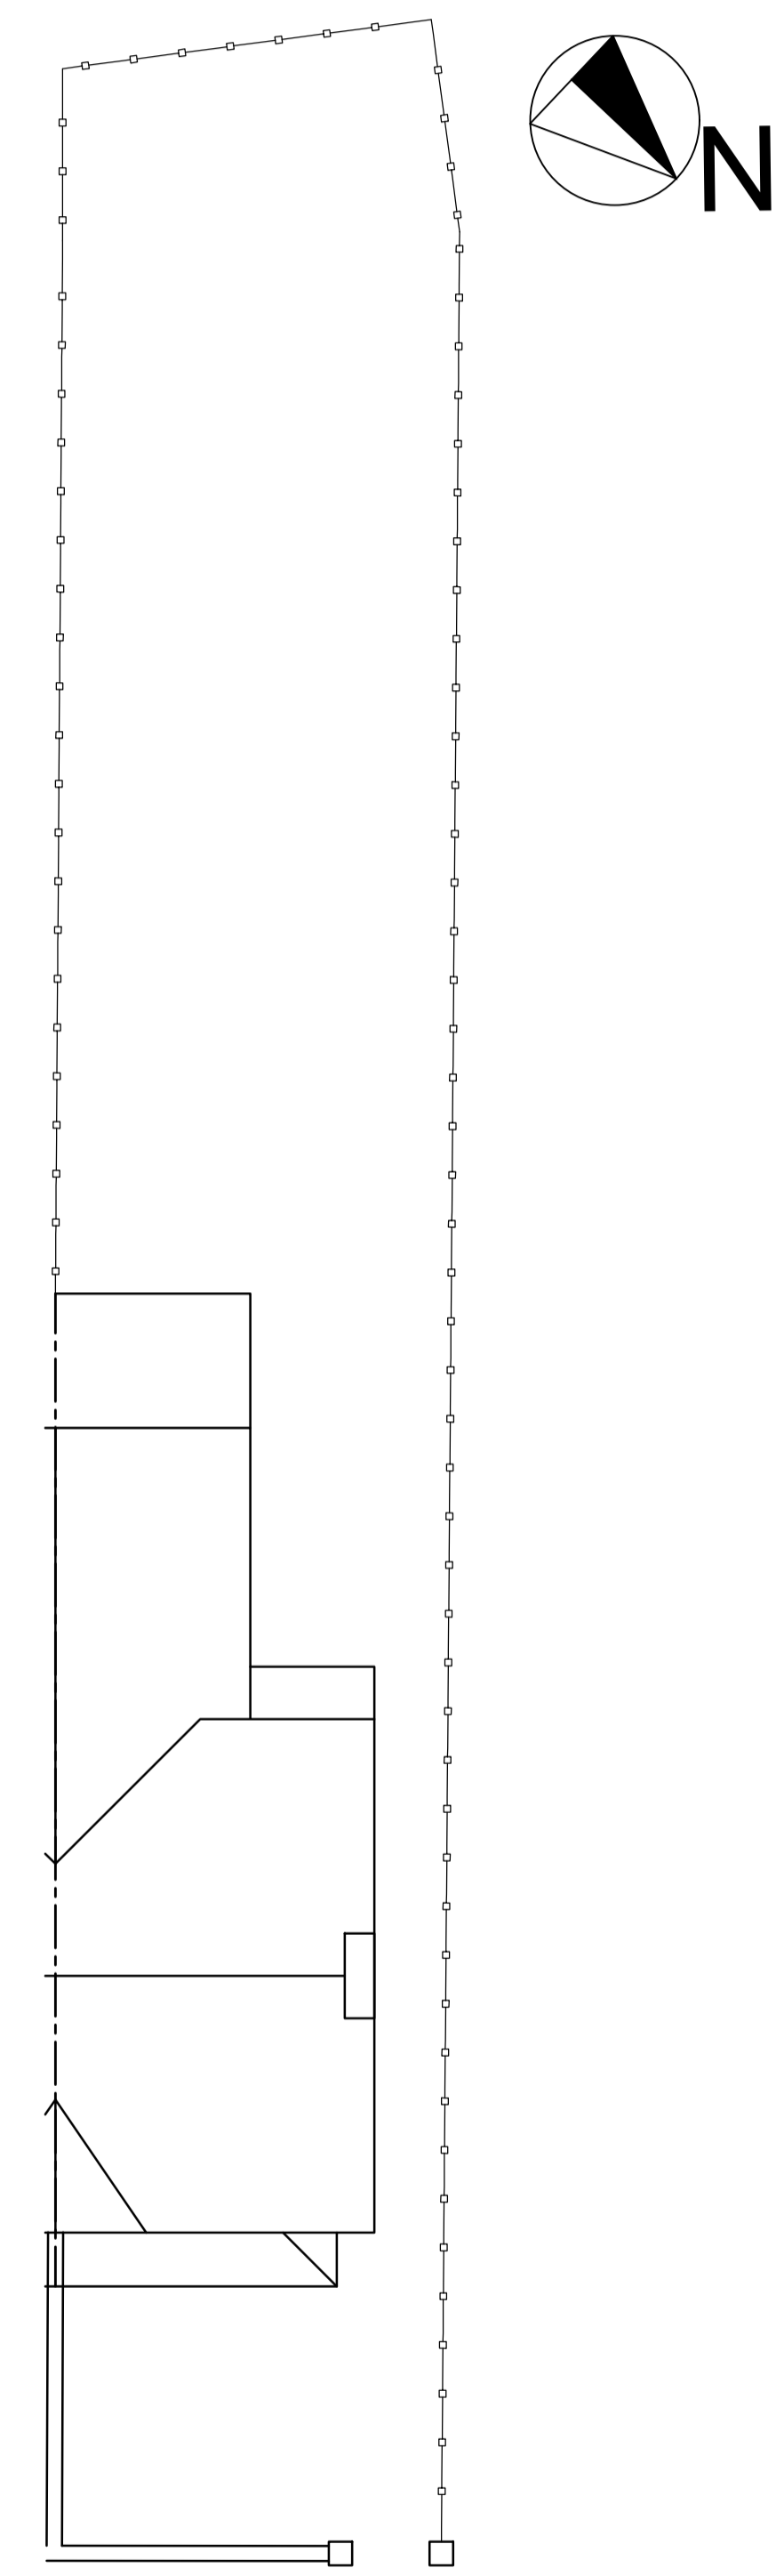

SITE PLAN SCALE 1:100

NOTES

1. ALL DIMENSIONS ARE IN MILLIMETERS.
2. DO NOT SCALE FROM THIS DRAWING.
3. THIS DRAWING IS TO BE READ IN CONJUNCTION WITH ALL OTHER RELATED DRAWINGS AND DOCUMENTS. THE USER SHOULD CONSULT THE DRAWING ISSUE REGISTER FOR DETAILS.
4. THE CONTRACTOR IS TO CHECK AND VERIFY ALL DIMENSIONS ON SITE PRIOR TO COMMENCEMENT OF CONSTRUCTION WORKS.
5. THE ENGINEER/ARCHITECT SHOULD BE CONTACTED IMMEDIATELY IF THE ASSUMPTIONS USED IN THE DESIGN DIFFER TO THAT FOUND ON SITE.

CONFIGURATION
TOTAL GROUND FLOOR AREA 50.0m ² TOTAL FIRST FLOOR AREA 41.2m ²
TOTAL SITE FLOOR AREA 218.2m ²

MATERIAL SPECIFICATION
ROOF CLADDING BROWN CONCRETE TILES
EXTERNAL WALLS SMOOTH FACED BRICK GREY PAINTED RENDER
GLAZING WHITE UPVC DOORS WHITE UPVC
FASCIA & EAVES BOARDS BLACK PAINTED SOFTWOOD
RAINWATER GOODS BLACK UPVC GUTTERING BLACK UPVC DOWNPIPES
BOUNDARY WALLS SMOOTH FACED RED BRICK STAINED TIMBER FENCING

Rev.	Amendments	Date	By

Keystone Design Associates Ltd.
 Registered Office
 Development House
 281 Church Street
 Blackpool
 FY1 3PB
 Tel. No. 01253 649040
 Fax. No. 01253 752901
 Email : info@keystonedesign.co.uk


PROJECT ADDRESS
 10 HASLEMERE AVENUE, BLACKPOOL,
 LANCASHIRE, FY3 9JG

PROJECT TITLE
 REAR KITCHEN EXTENSION

DRAWING TITLE
 EXISTING SURVEY

Client	MR & MRS MAHONEY	Scales	Scale 0A1 1:50/100
Drawn	JG	Checked	Date 12/04/22

DRAWING No. **A022/074/S/O1** Revision

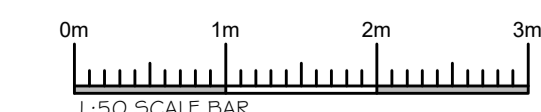

THIS DRAWING & CONTENTS ARE THE PROPERTY OF KEYSTONE DESIGN ASSOC LTD. UNAUTHORISED REPRODUCTION OF THE WHOLE OR ANY PART THERE OF INFRINGES COPYRIGHT AND MAY LEAD TO PROSECUTION OR CIVIL PROCEEDINGS.
 H:\Documents\Drawings\2022\Haslemere Avenue 10

Revision
DRAWING No. A022/074/S/O1

1
2
3
4
5
6
7
8
9
10
11