



Ground Floor Plan 1:50

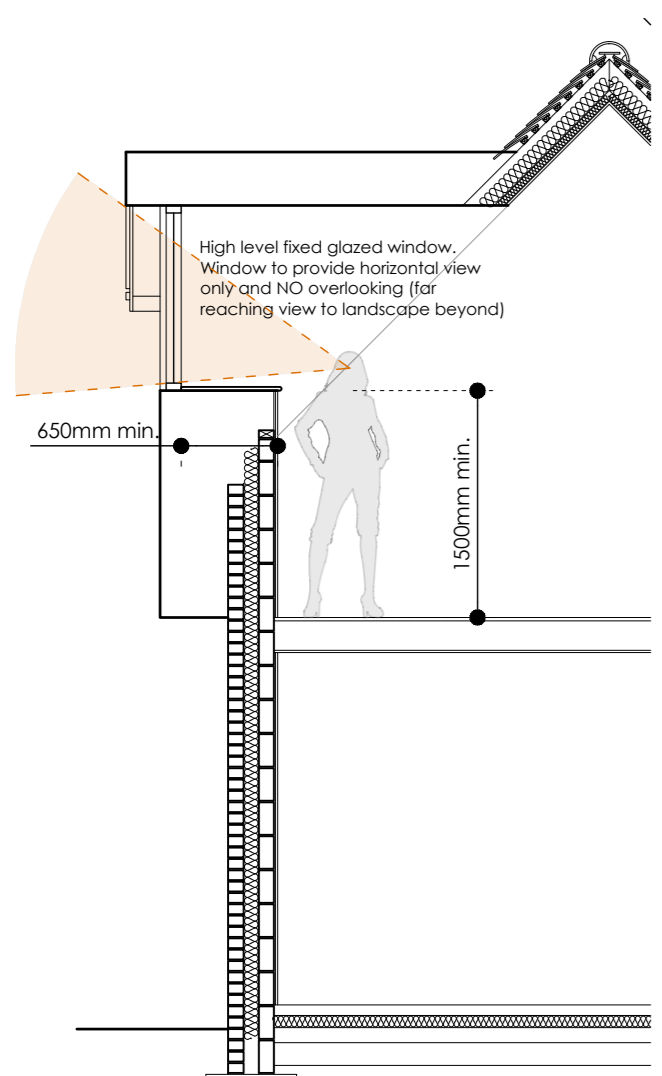

Dormer Detail AA 1:50

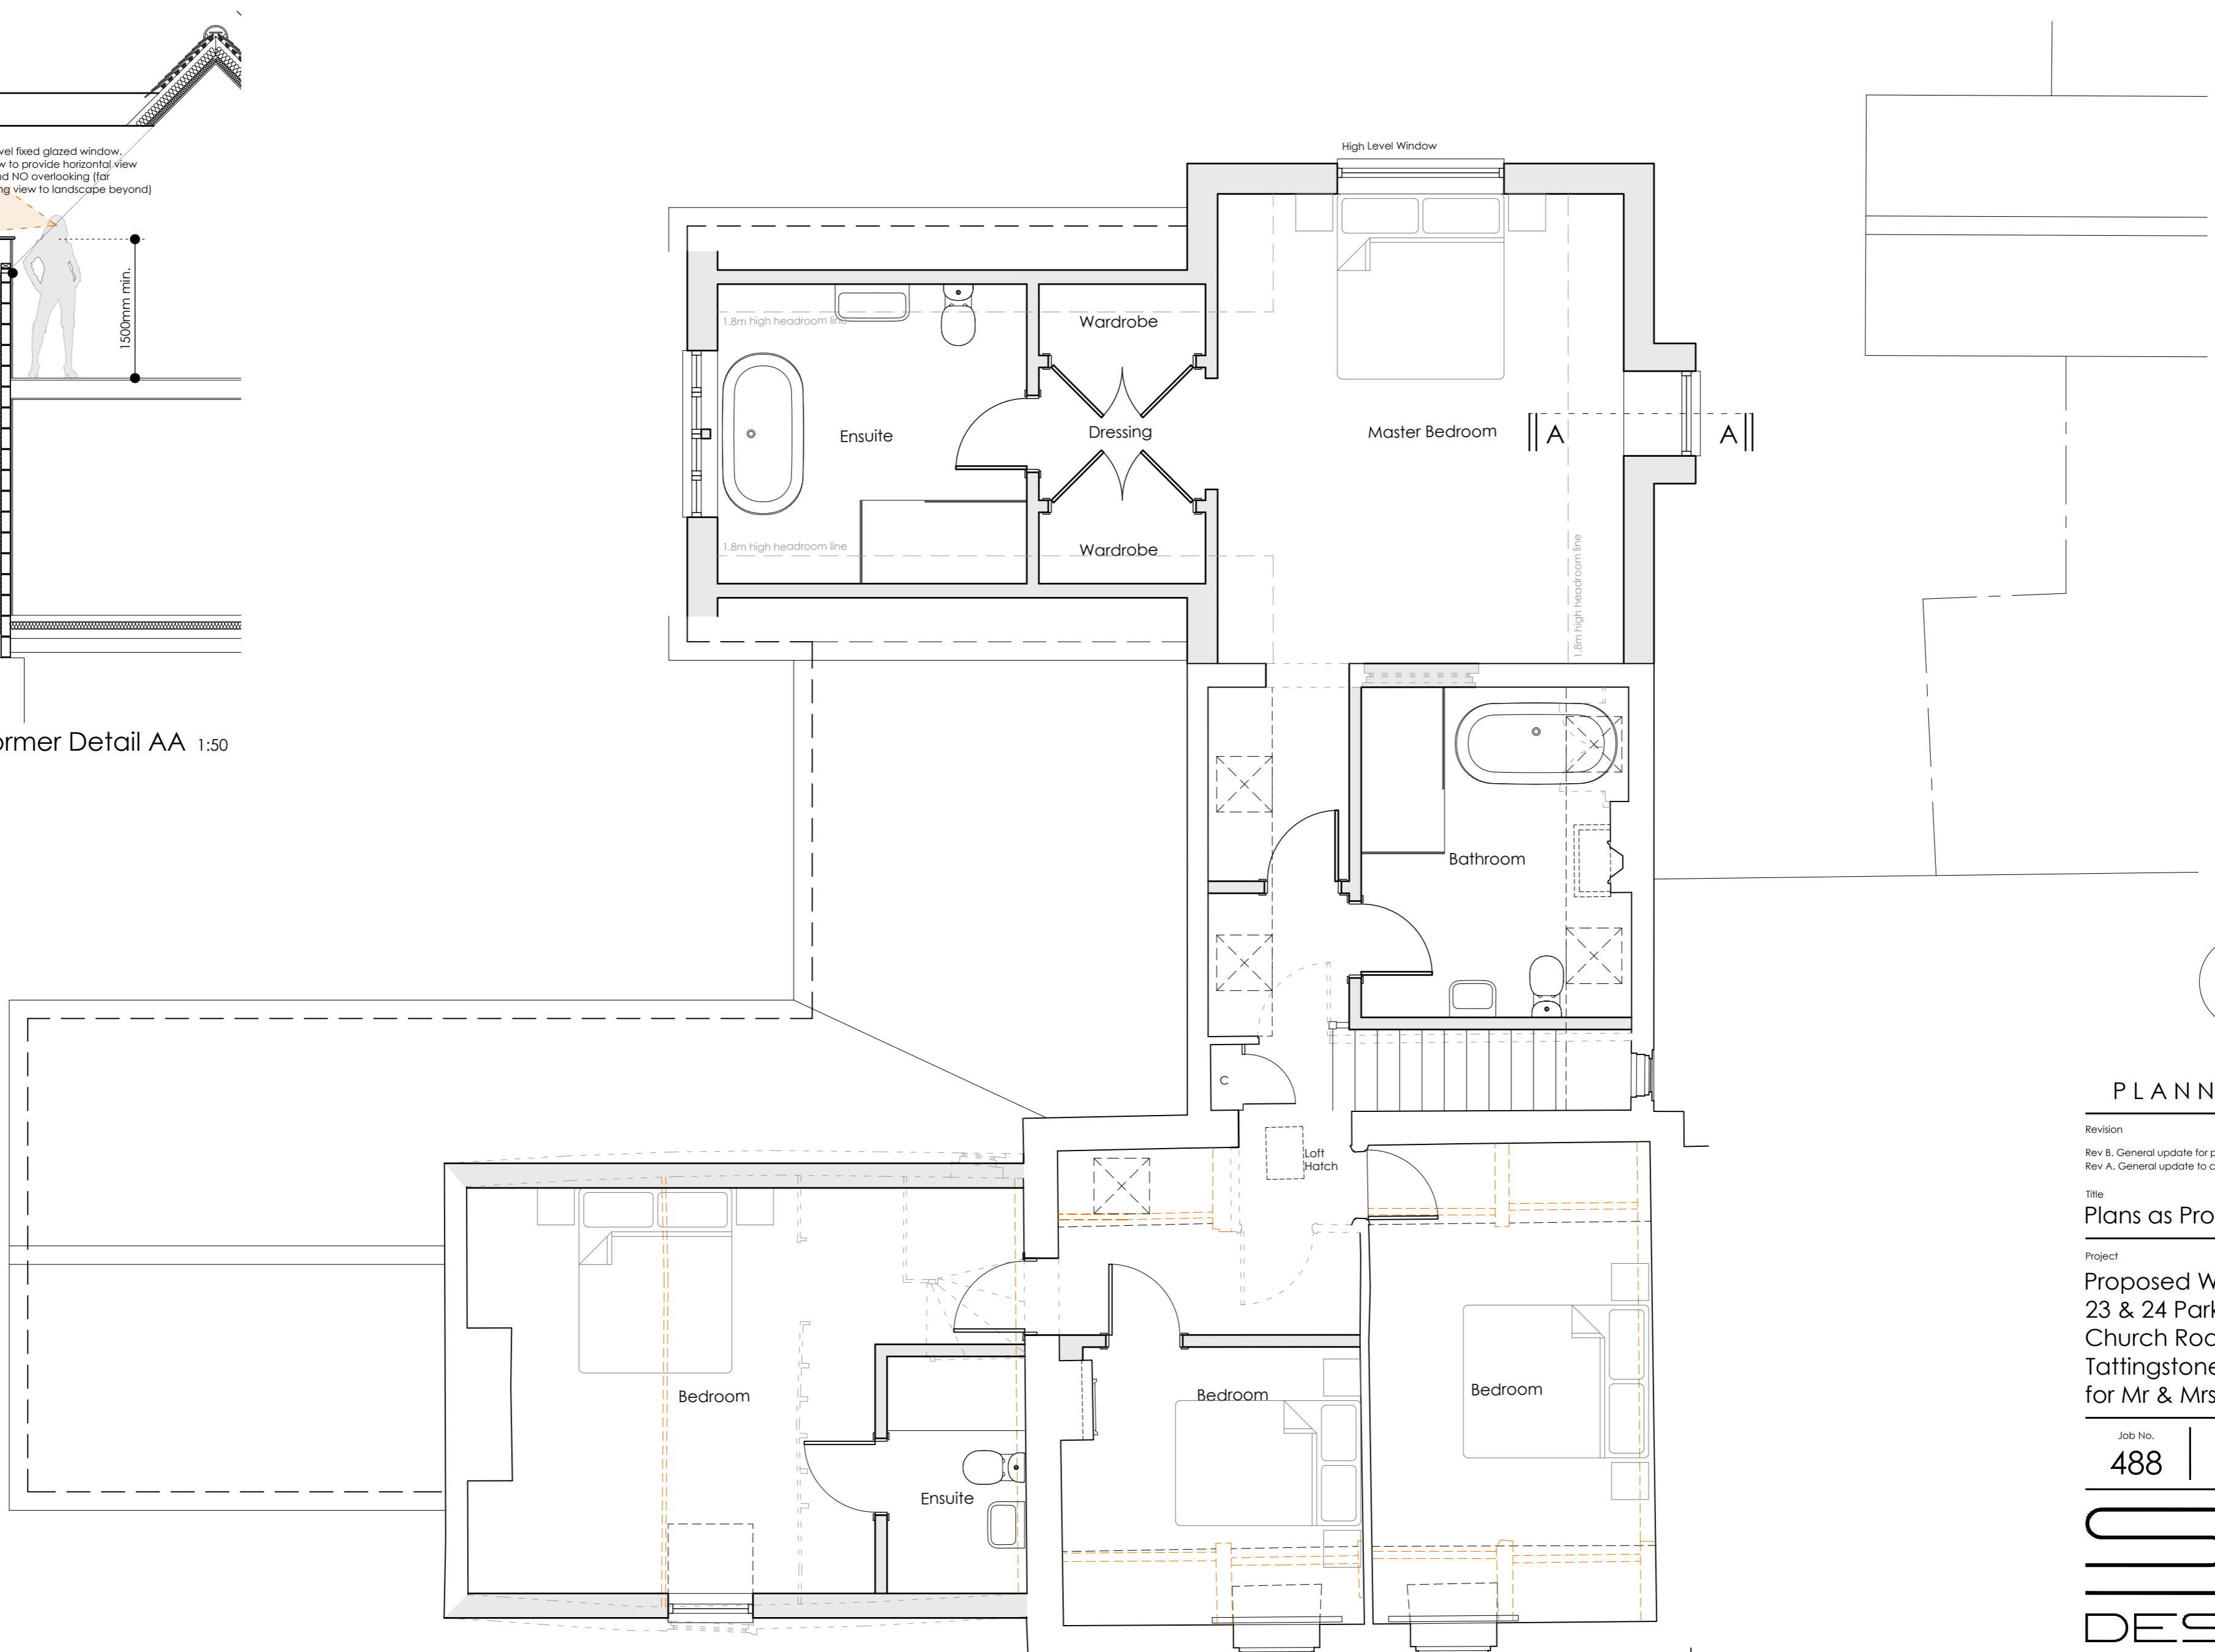

First Floor Plan 1:50

Plans as Proposed



PLANNING ISSUE

Revision
 Rev B. General update for planning submission, 04.03.2022
 Rev A. General update to client comments, 21.01.2022

Title
Plans as Proposed

Project
Proposed Works
23 & 24 Park Cottages
Church Road
Tattingsone
for Mr & Mrs. W. Henley

Date
Aug. 21

Scale / Site
1:50
@ A1

Drawn
SJB

Job No.	Dwg No.	Rev
488	02	B



CHERY TREE COTTAGE · HITCHAM ROAD · WATTISHAM
 IPSWICH · SUFFOLK · IP7 7LD

T. 01449 723186 E. sjb@sibdsgns.co.uk
 SJB DESIGNS (EA) LIMITED. Registered in England and Wales No. 29681418

Copyright © SJB Designs Do not scale - work to figured dimensions only