



Section AA 1:50

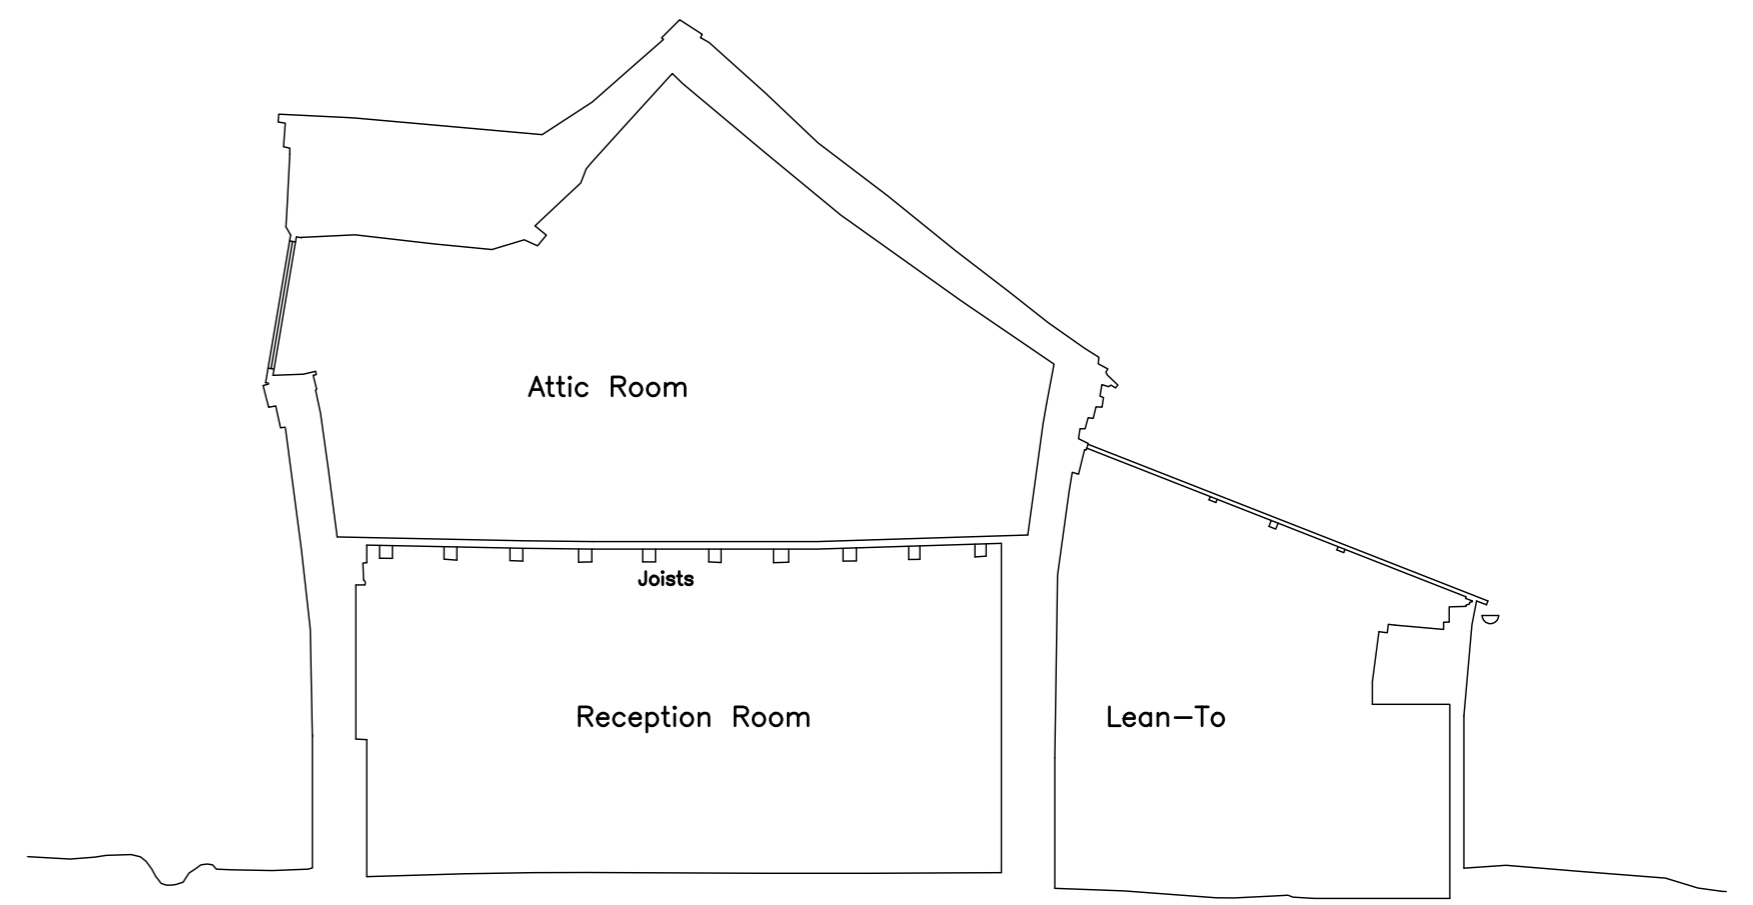

Section BB 1:50

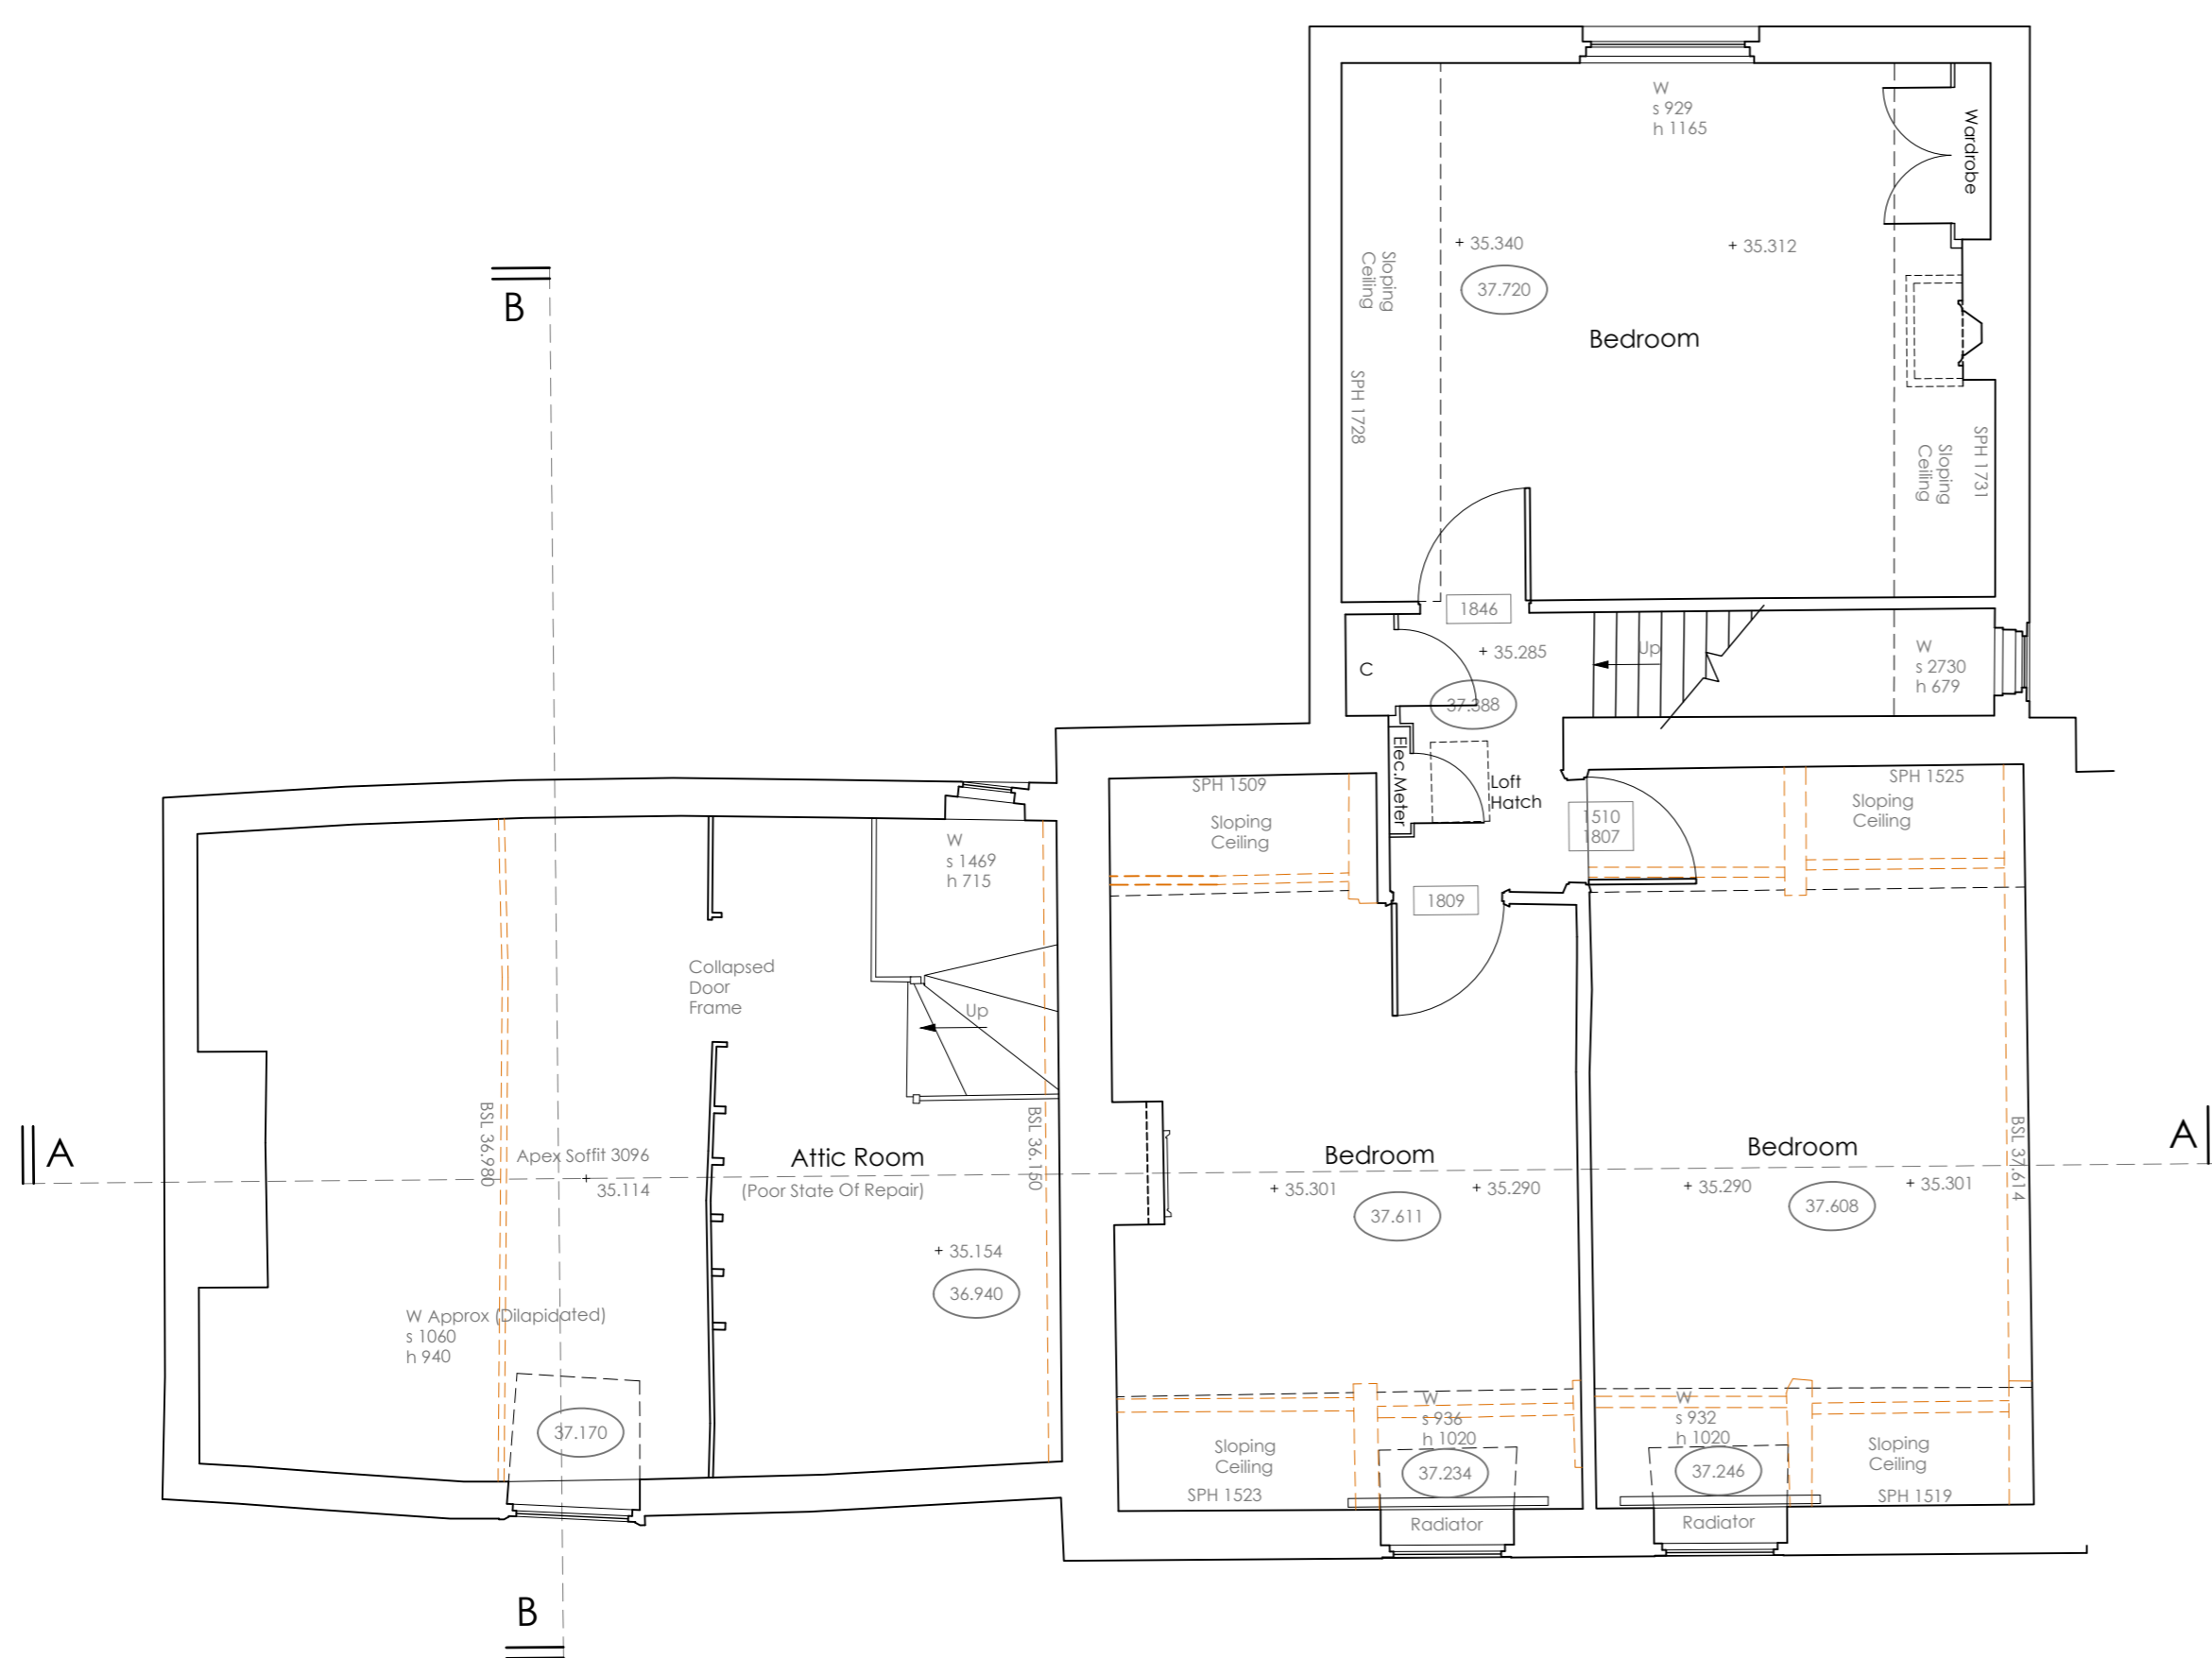


Ground Floor Plan 1:50



South (Front) Elevation 1:100



West (Side) Elevation 1:100

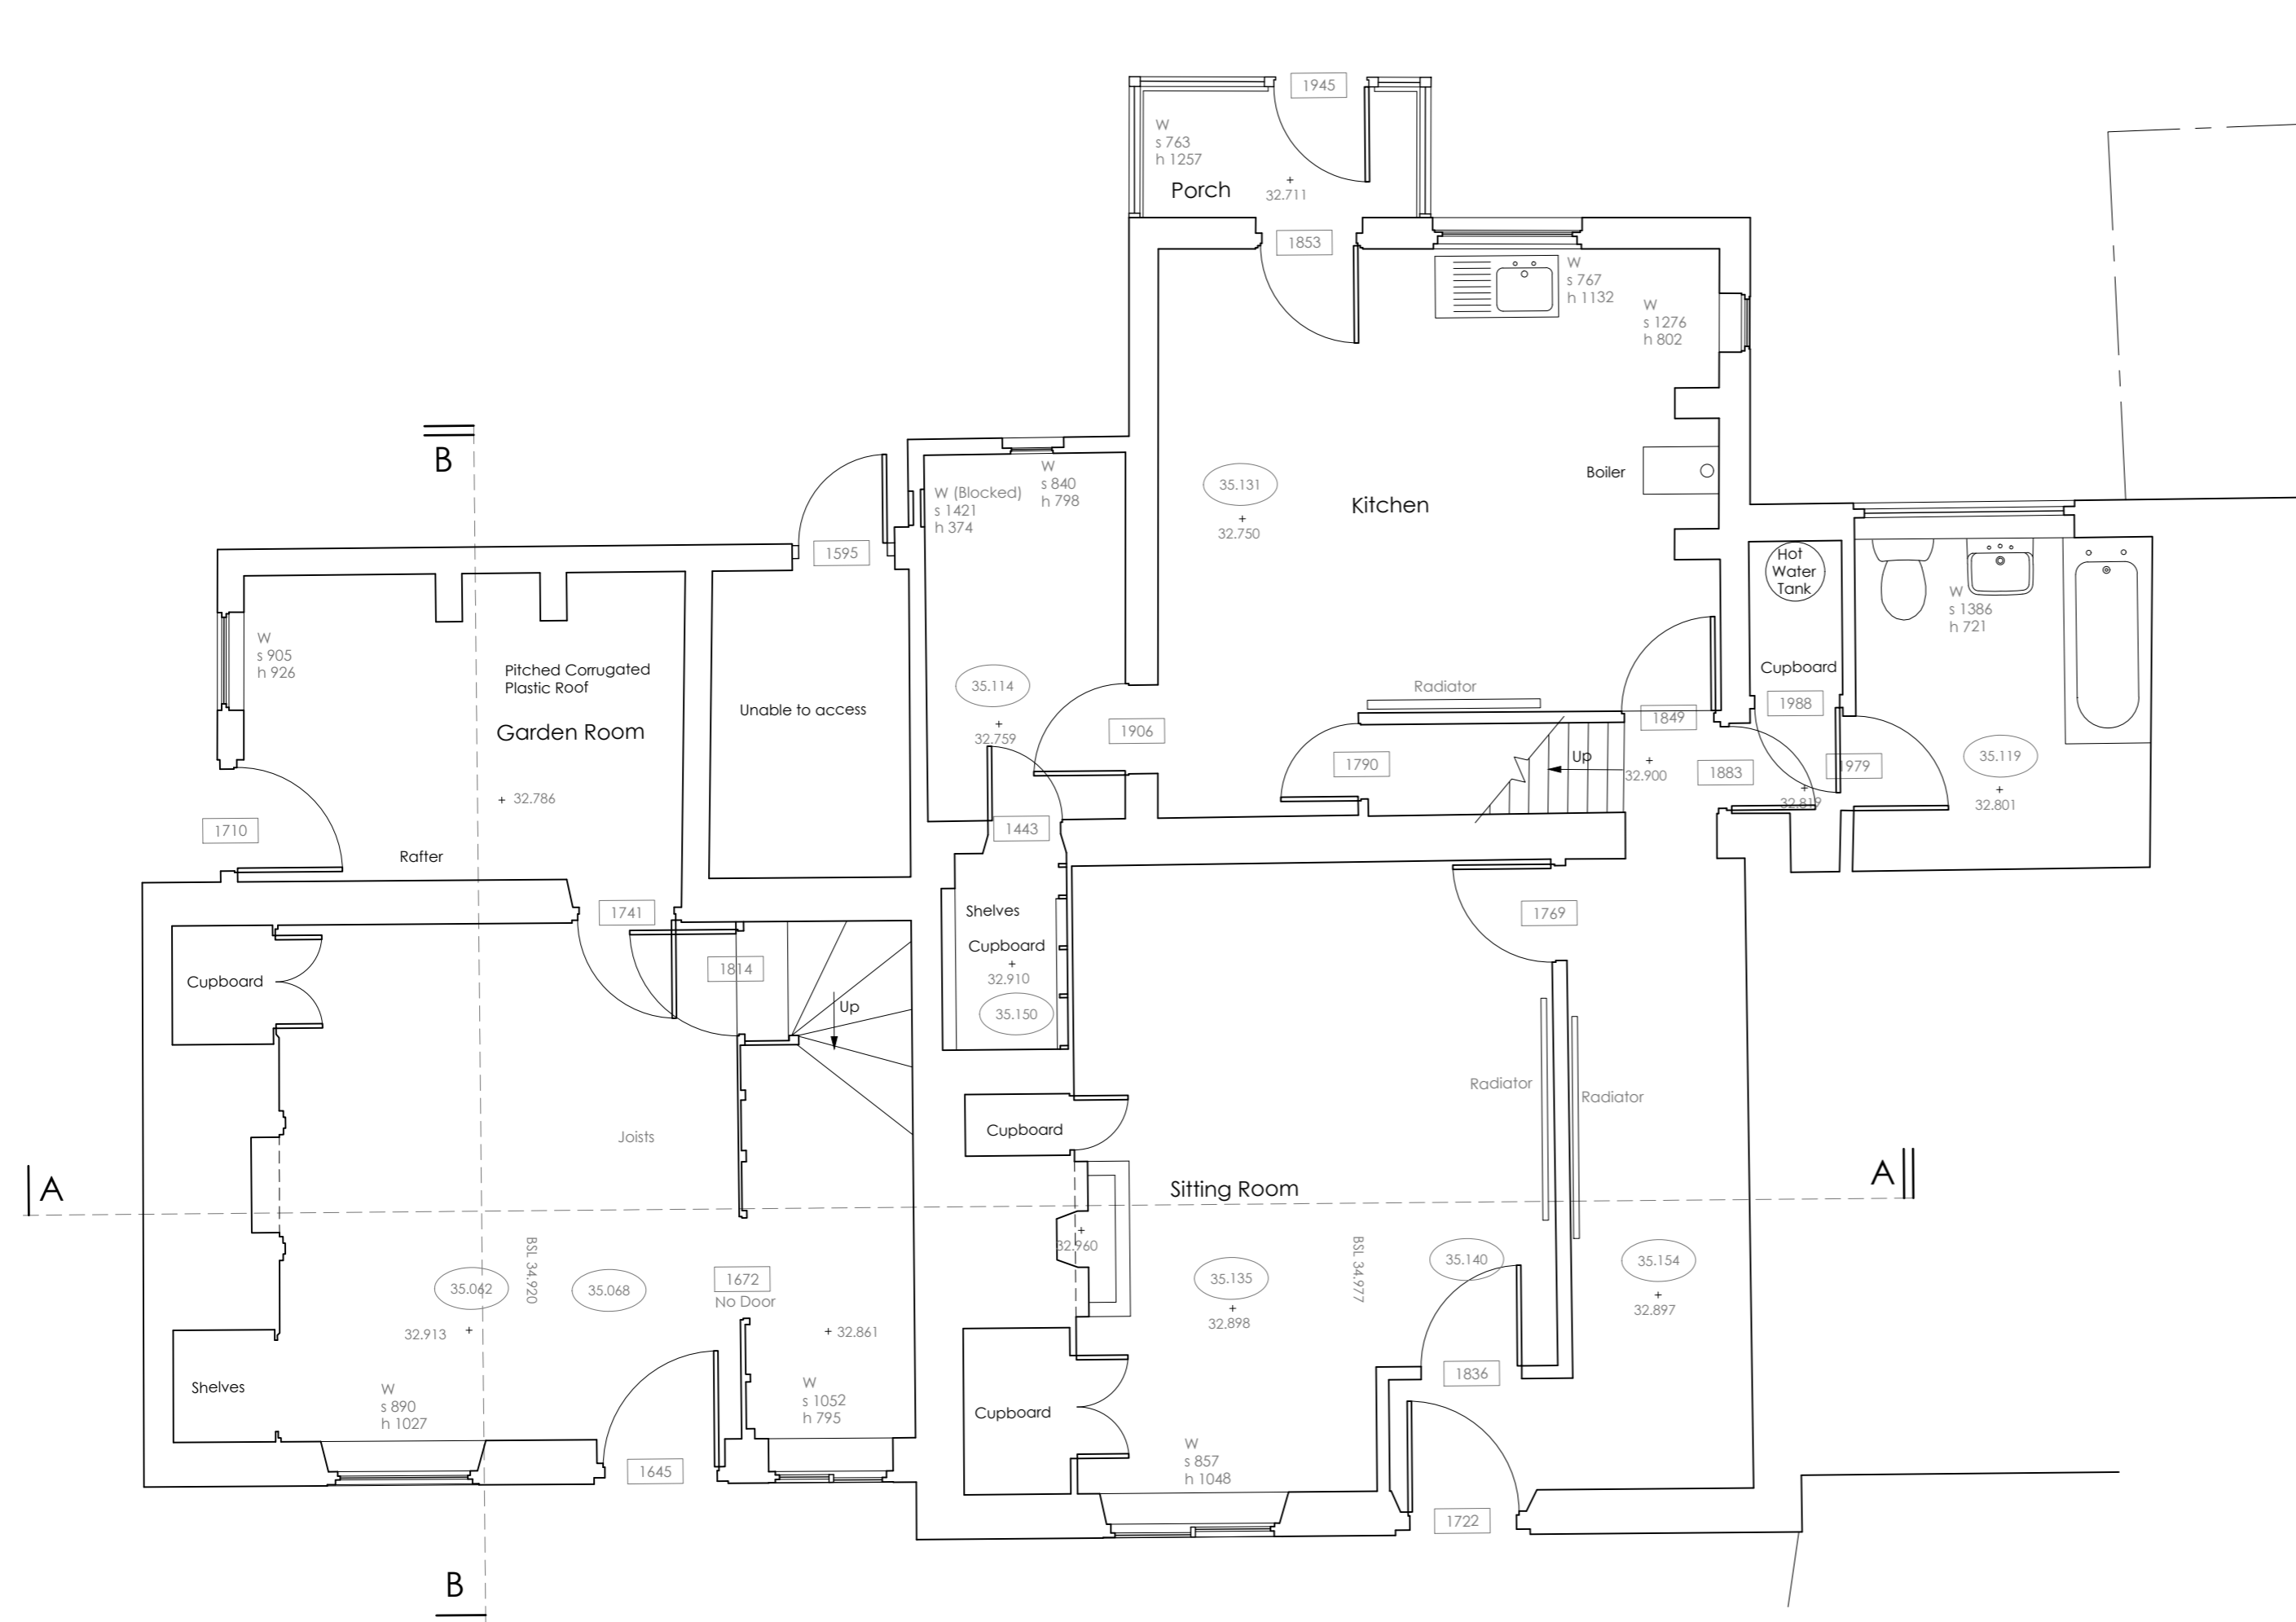

First Floor Plan 1:50




North (Rear) Elevation 1:100

PLANNING ISSUE

Revision	
Title	Existing Plans & Elevations
Project	Proposed Works 23 & 24 Park Cottages Church Road Tattingsone for Mr & Mrs. W. Henley
Date	Mar. 22
Scale / Size	Noted @ A1
Drawn	SJB

Job No.	488	Dwg No.	05	Rev.	.
---------	-----	---------	----	------	---

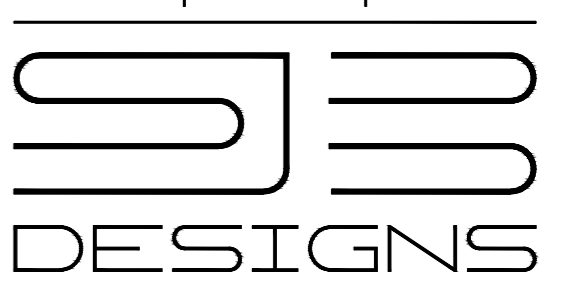

CHERY TREE COTTAGE - HITCHAM ROAD - WATTISHAM
 IPSWICH - SUFFOLK - IP7 7LD
 T. 01449 723186 E. sjb@sbdesigns.co.uk
 SJB DESIGNS (EA) LIMITED. Registered in England and Wales No. 09681418
 Copyright © SJB Designs. Do not scale - work to figured dimensions only.