


The Very Cottage, 2 Bridge Cottages, East Budleigh EX9 1DJ  
 Front face - Window Plan

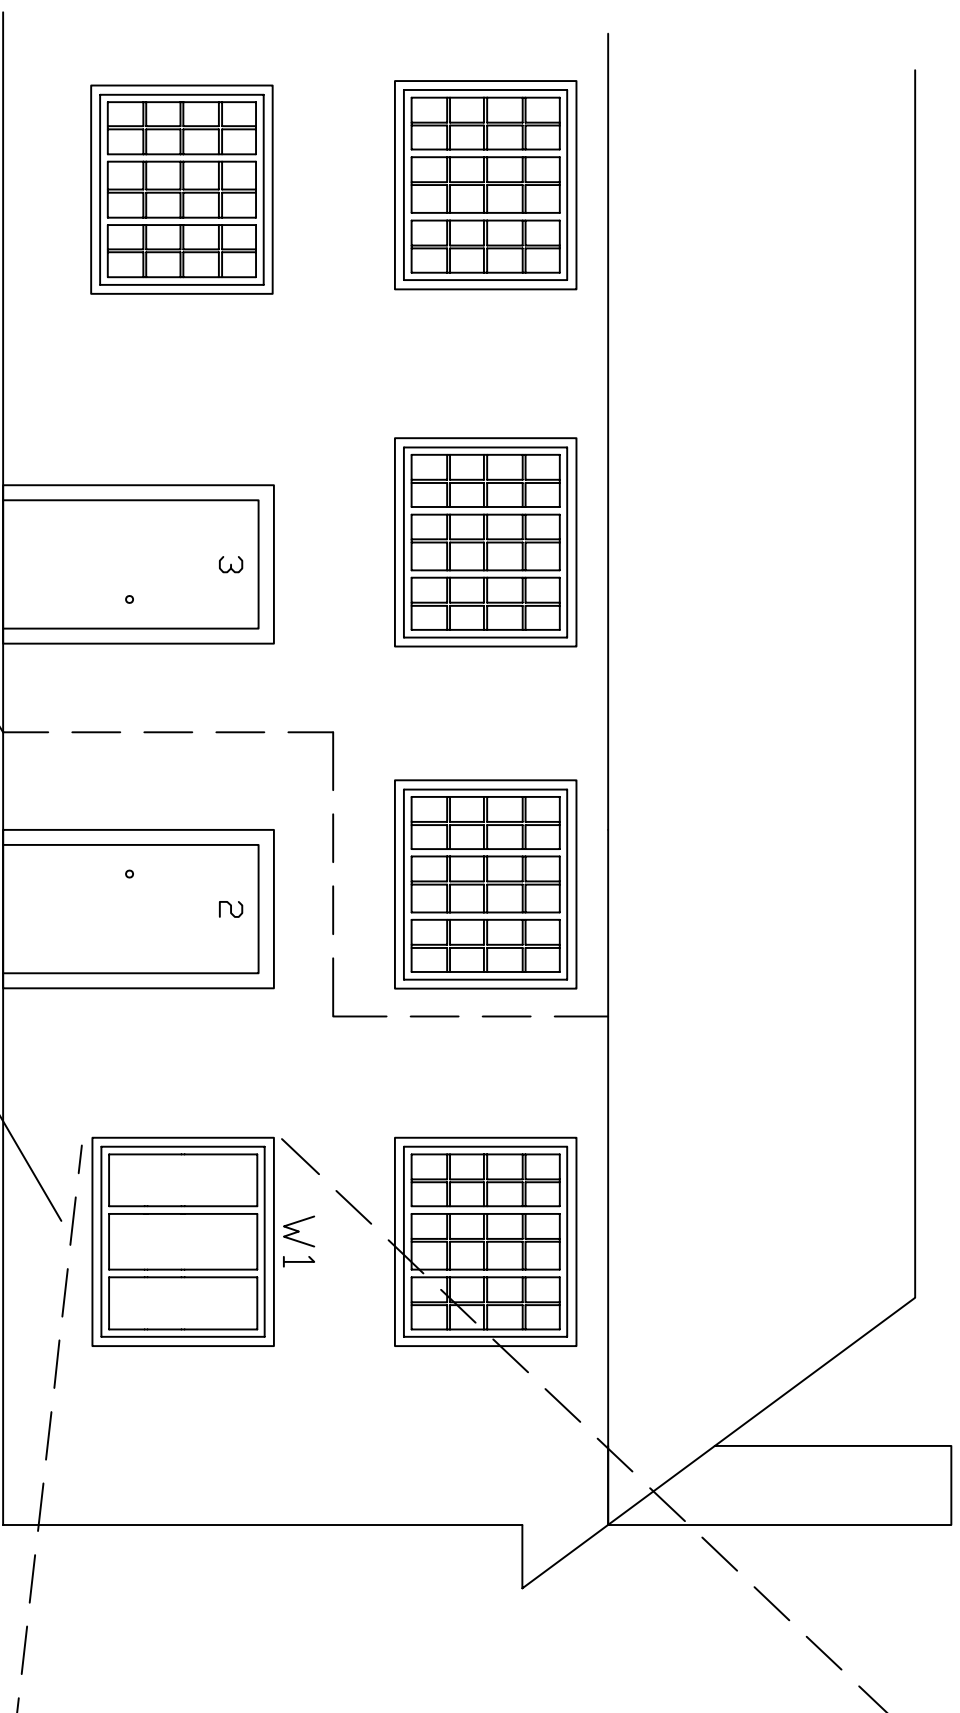

Boundary between number 2 and number 3 Bridge Cottages.

- W1
1. Window of same proportions as rest of terrace but without glazing bars; suggests altered casements.
  2. Heavy decay to structural frame - requires replacement.

NOT TO SCALE



Drawn by: JACK HENDERSON	Title: FRONT ELEVATION - WINDOW PLAN	Drawing number: 4-A
Company Address: COB SOLUTIONS 80 WINDSOR ROAD TORQUAY TQ1 1SU	Client Name: ALISON JONES	Scale: 1:5
Date: 16th MARCH 2022	Client Address: 7 CLAPHAM SQUARE, LEAMINGTON SPA, WARWICKSHIRE, CV31 1JH	
	Site Address: THE VERY COTTAGE, 2 BRIDGE COTTAGES, EAST BUDLEIGH, EX9 7DJ	

