




**GROUND FLOOR PLAN**

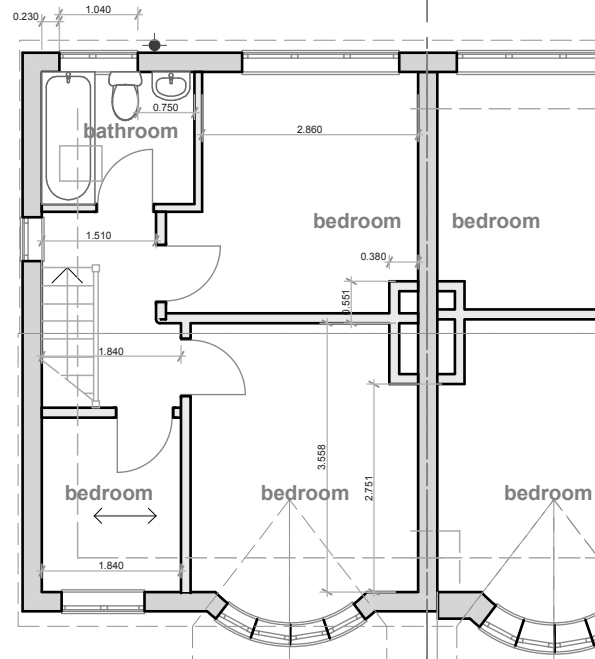


**FIRST FLOOR PLAN**

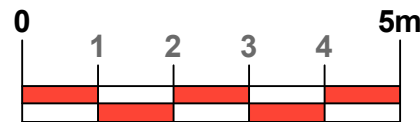

Scale: 1:1250 | Area 2Ha | Grid Reference: 429325,272346 | Paper Size: A4

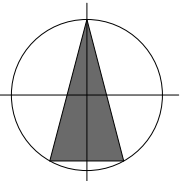

**SITE PLAN 1:1250**

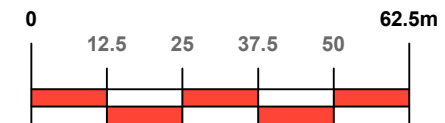

A3 size

© Copyright Reserved

<b>Martin Smith Architect Ltd</b>		23 Birmingham Road, Stoneleigh, CV8 3DD.	
Chartered Architect		02476 690906	e-mail: architect_smith@yahoo.co.uk
client	<b>Mr R Gallafent</b> 62 Arthur Street Kenilworth. CV8 2HE.	scale:	<b>1:100</b> <b>1:1250</b>
		date:	<b>March 2022</b>
title	<b>Existing Floor Plans.</b>	drawing number	amendment
		<b>2206/s/01</b>	