

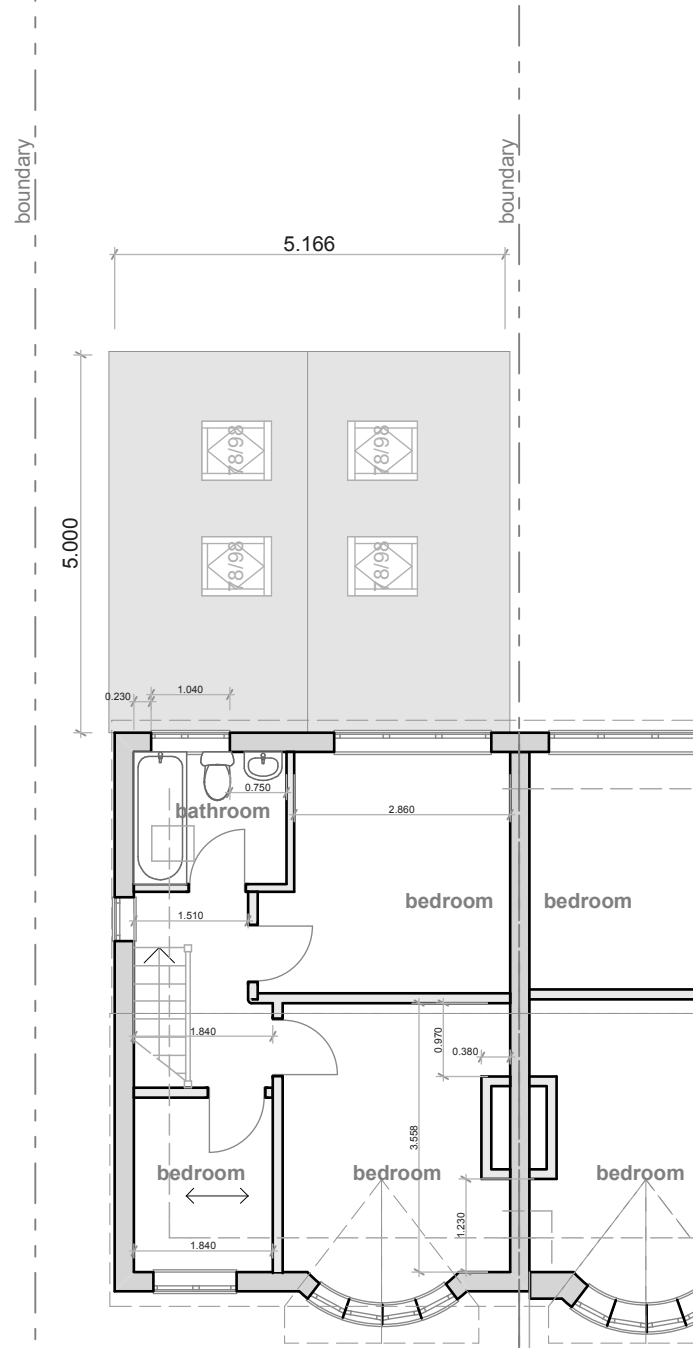



GROUND FLOOR PLAN

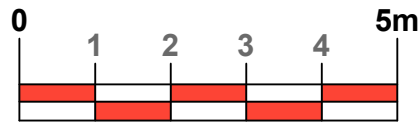


FIRST FLOOR PLAN

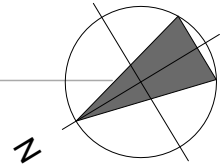

Scale: 1:1250 | Area 2Ha | Grid Reference: 429325,272346 | Paper Size: A4

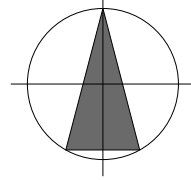

SITE PLAN 1:1250

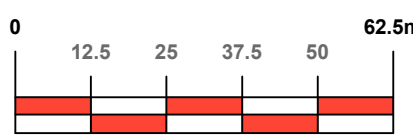

A3 size

© Copyright Reserved

Martin Smith Architect Ltd		23 Birmingham Road, Stoneleigh, CV8 3DD.	
Chartered Architect		02476 690906	e-mail: architect_smith@yahoo.co.uk
client	Mr R Gallafent 62 Arthur Street Kenilworth. CV8 2HE.	scale:	1:100 1:1250
		date:	April 2022
title	Proposed Floor Plans. Larger Home Scheme Notification.	drawing number	amendment
		2206/PN/01	