





FRONT ELEVATION

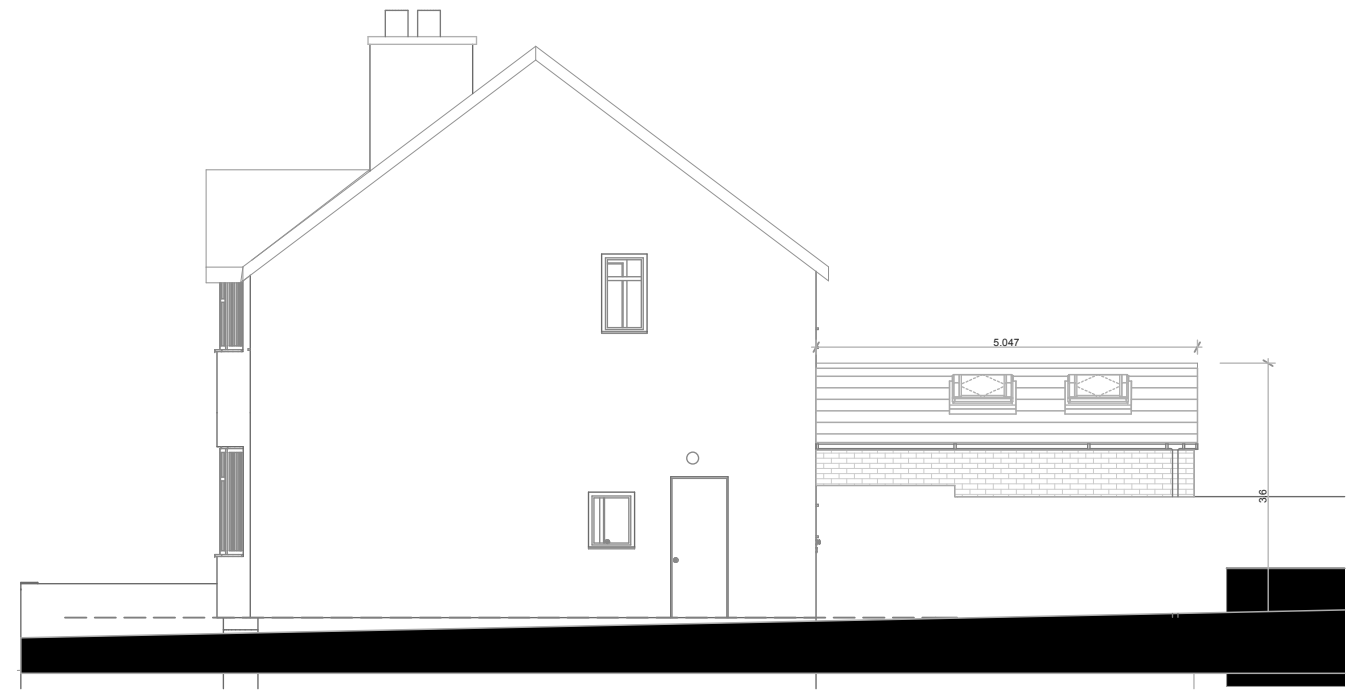


SIDE (ONE) ELEVATION



REAR ELEVATION

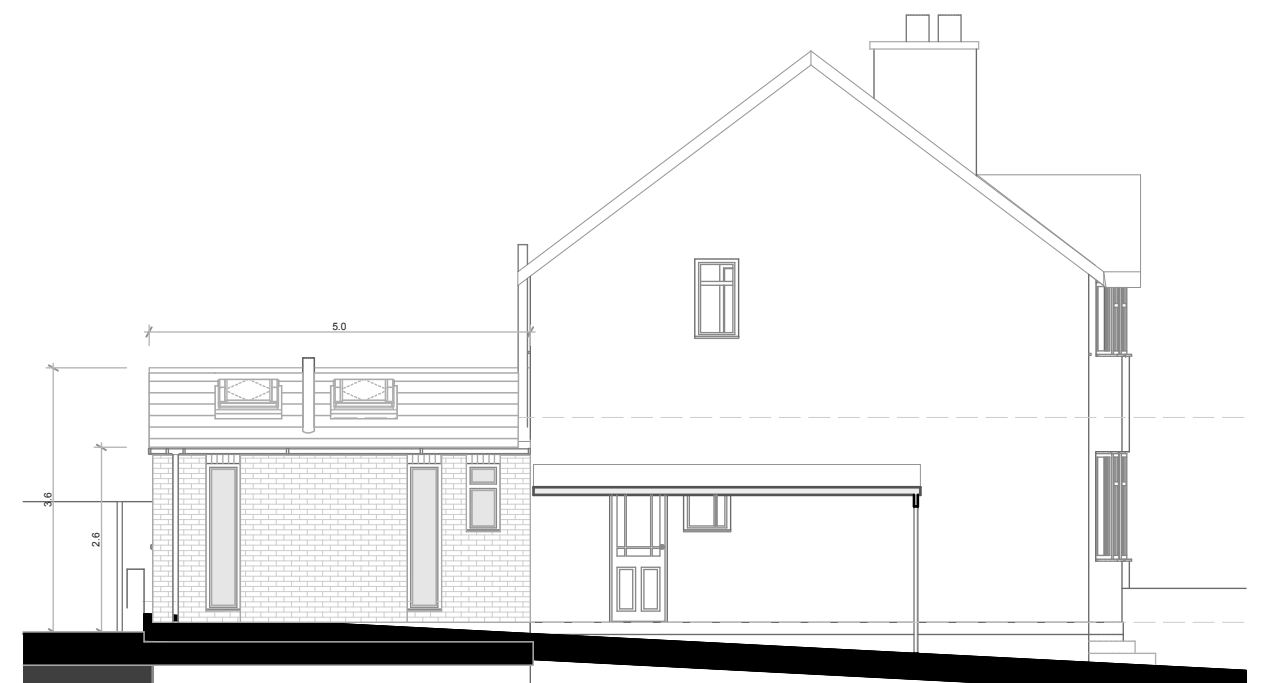

SIDE (TWO) ELEVATION

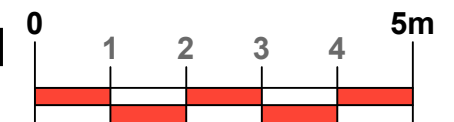

Materials:

Walls: brickwork to match the existing
 Roof: tiles to match the existing in colour
 Windows and doors: timber/ pvc-u colour white/ charcoal.

A3 size

© Copyright Reserved

Martin Smith Architect Ltd		23 Birmingham Road, Stoneleigh, CV8 3DD.	
Chartered Architect		02476 690906	e-mail: architect_smith@yahoo.co.uk
client	Mr R Gallafent 62 Arthur Street Kenilworth. CV8 2HE.	scale: 1:100	date: April 2022
title	Proposed Elevations. Larger Home Scheme Notification.	drawing number	amendment
		2206/PN/02	