



Existing Archway Elevation

1:50

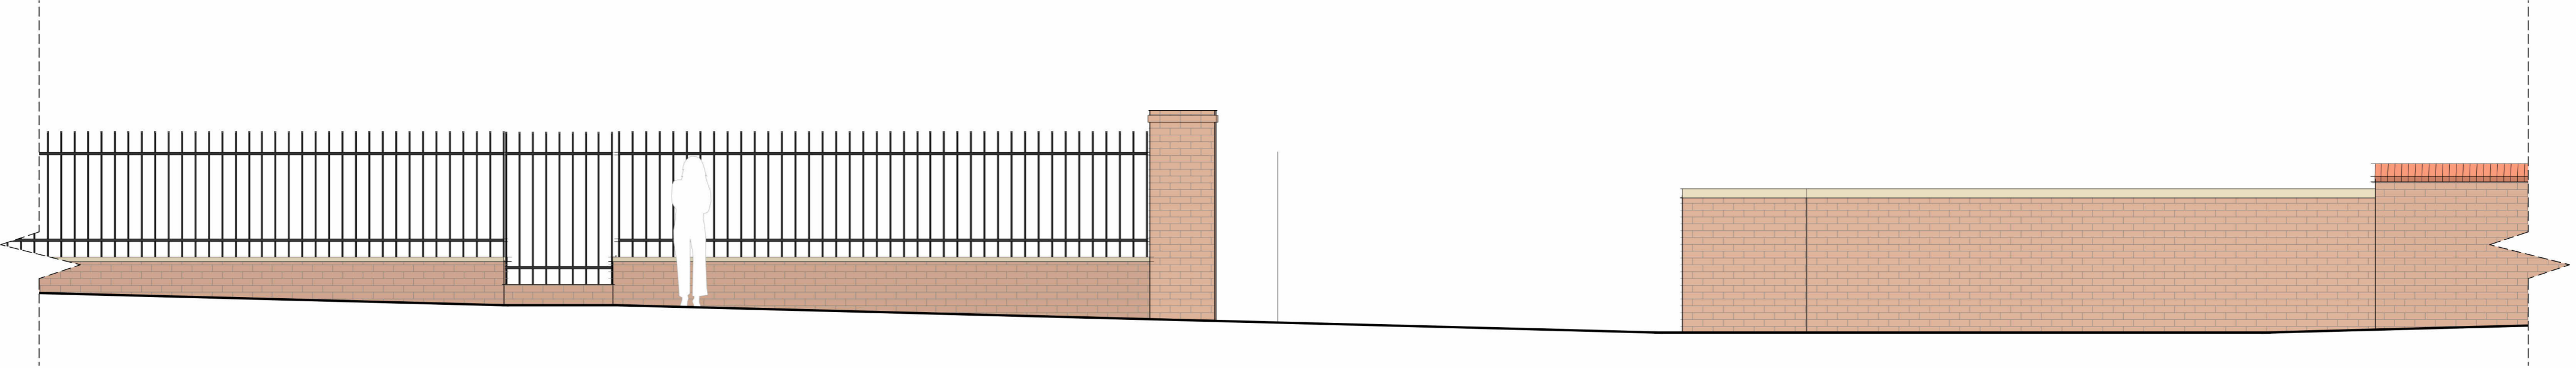


Existing 'Main Street' Elevation

1:50

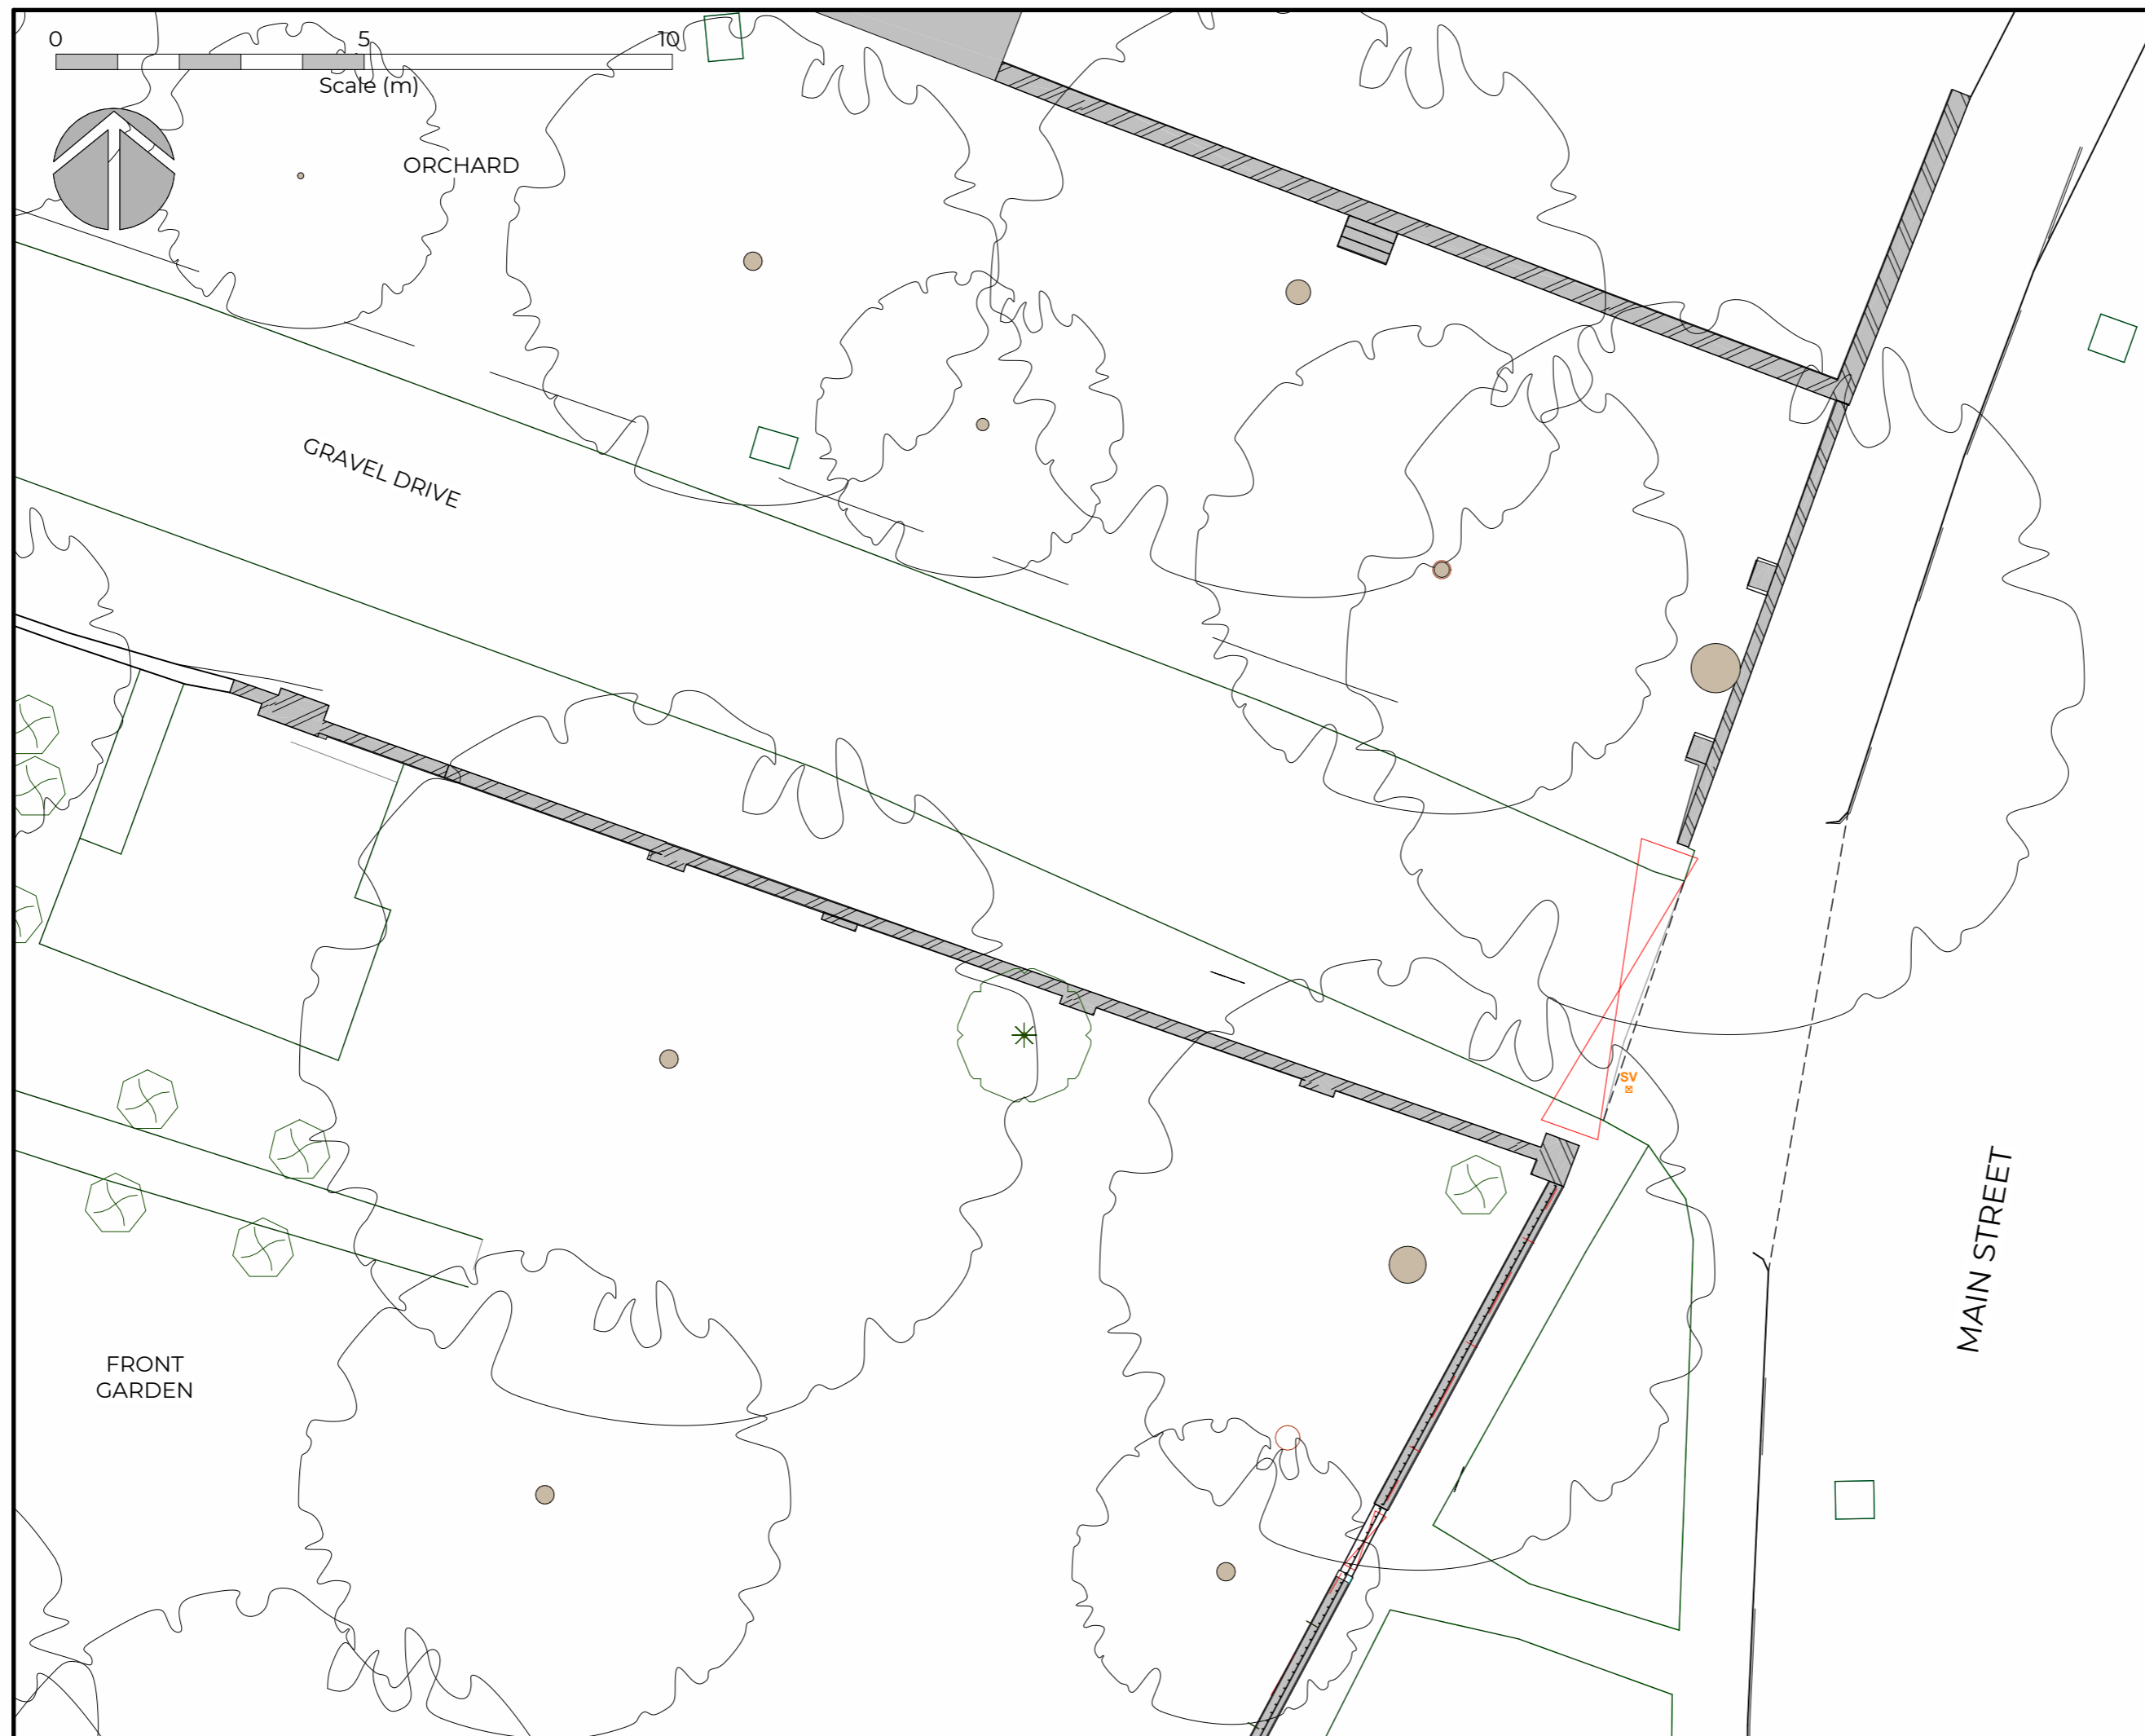

Entrance Plan - Existing

1:100

POI	25.04.22	JK	JK	Planning Issue	DESCRIPTION		
REV	DATE	DRAWN BY	CHECKD BY				
							
<small>A 18 Commerce Square Nottingham NG1 3HS</small>							
<small>T 07841 51909 W www.korarchitects.co.uk E info@korarchitects.co.uk</small>							
SCALE As indicated							
SHEET SIZE A1							
PROJECT Cranmer House Aslockton Nottinghamshire NG13 9AL							
CLIENT Mr & Mrs Mann							
DRAWING TITLE Site Plan and elevations - Existing							
PROJECT No.	ORIGIN	ZONE	LEVEL	TYPE	ROLE	NUMBER	STATUS
2210	-KOR-	B1	- 00 -	DR	A	050	S2
INTERNAL PROJECT NO.	PROJECT STATUS	REVISION DATE	REVISION				
2210	PLANNING	25.04.22	P01				