





EXISTING FRONT ELEVATION
SCALE 1:100

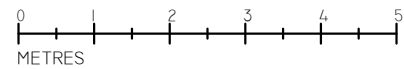


- BROWN DOUBLE ROMAN ROOF TILES
- BLACK PVC FASCIA AND RW GOODS
- PEBBLE DASH RENDER TO FRONT ELEVATION AND CREAM COLOURED RENDER TO SIDE AND REAR ELEVATIONS
- WHITE UPVC WINDOWS & GREEN DOORS

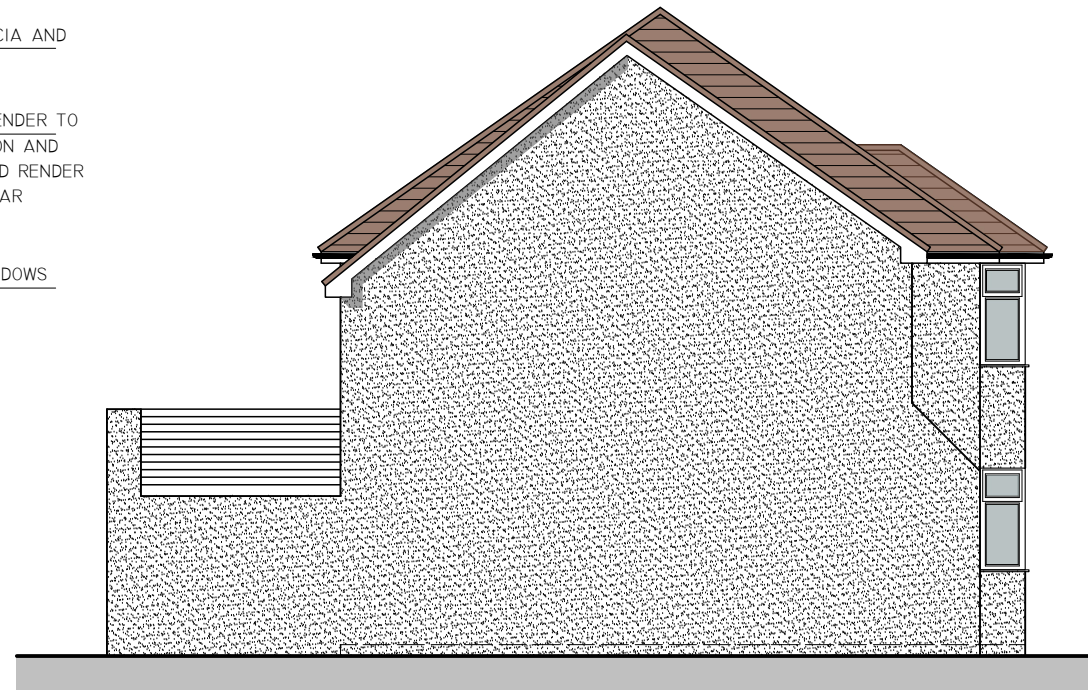

EXISTING SIDE ELEVATION
SCALE 1:100



EXISTING REAR ELEVATION
SCALE 1:100

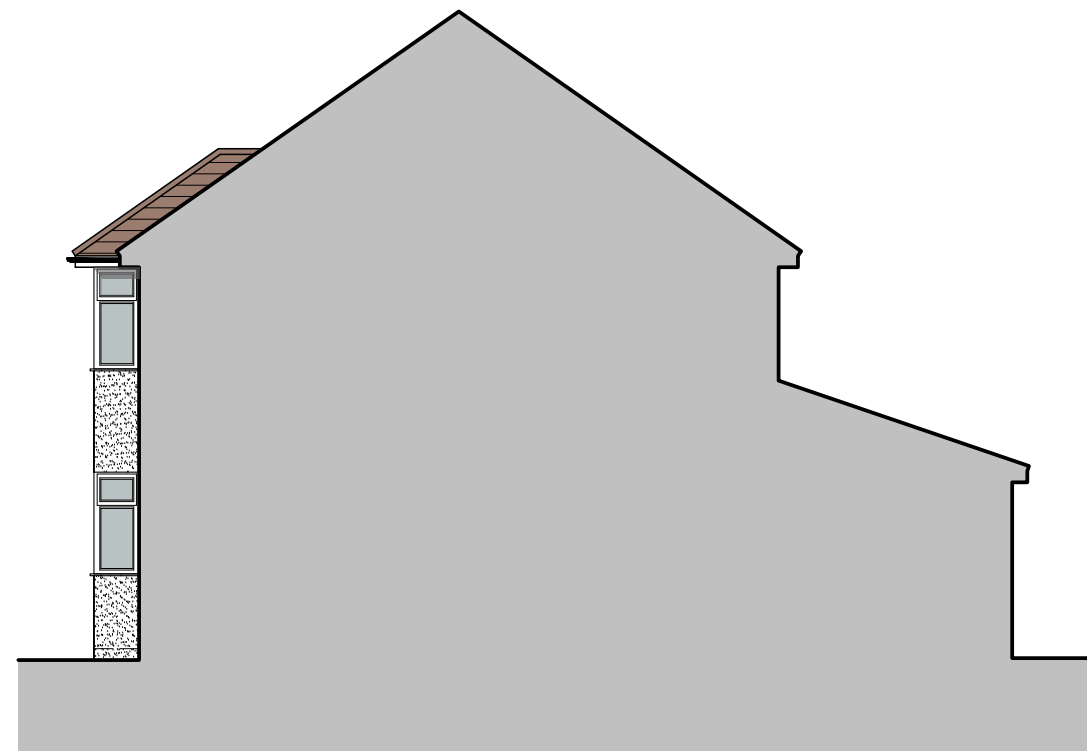

EXISTING SIDE ELEVATION
SCALE 1:100

ALL DIMENSIONS TO BE CHECKED ON SITE BY THE CONTRACTOR, ANY DISCREPANCIES TO BE REPORTED TO SJP ARCHITECTURAL CONSULTANTS BEFORE CONSTRUCTION. ALL CONSTRUCTION TO BE CARRIED OUT IN ACCORDANCE WITH RELEVANT TRADE AND PROFESSIONAL STANDARDS AND GUIDELINES. DRAWINGS TO BE READ IN CONJUNCTION WITH SPECIFICATION.

DRAWING ISSUE	PLANNING APPLICATION
DWG REFERENCE	MERRIMAN_BS9 2QH.DWG

NOTE:

REVISIONS:

PROJECT TITLE:
PROPOSED REAR EXTENSION AT
13 DENTWOOD GROVE,
COOMBE DINGLE,
BRISTOL,
BS9 2QH

DRAWING NAME:
EXISTING ELEVATIONS

DWG NO: PA22/216/05

SCALE: 1:100 @ iso A3 DATE: APRIL 22

SJP ARCHITECTURAL
CONSULTANTS
THE RESIDENTIAL SPECIALISTS

WWW.SJP-ARCHITECTURE.CO.UK
INFO@SJP-ARCHITECTURE.CO.UK
77c NORTH STREET, DOWNEND,
BS16 5SE.
OFFICE: 0117 329 2060
MOBILE: 0785 007 6921