

**Project Notes:**

Do not Scale. All dimensions to be checked on site and any discrepancies brought to the attention of the architect and engineer.

Member lengths to be determined on site by contractor - taking into account the bearing conditions.

Where the drawing is derived from third party drawings SCGreen Ltd. do not take any responsibility for the accuracy or compliance of any imported information or details.

This drawing to be read in conjunction with all relevant engineer's, architect's and designer's drawings and schedules.

All workmanship and methods of construction should comply with all relevant Codes of Practice, British Standards, the current edition of The Building Regulations and good building practice.

**Specification Notes:**

Double beams marked 'no gussets needed' have been designed as separate beams and therefore will not require joining together.

External Lintels Catnic. Internal lintels Supreme. All to have minimum bearing 150mm. Note: Catnic lintels are not compatible with top hung doors.

Multiple members bolted together with M12 bolts @ 600 c/c staggered. Fitch beams must have timbers and steels that are continuous - only cut at supports or where indicated.

Floor joists placed alongside and screwed to existing ceiling joists.

Assumed joist span directions to be checked by the contractor and the engineer told of any discrepancies before commencing the works.

All timbers at 400c/c and C24 where appropriate UNO.

All bolts grade 8.8.

All steel beams, hollow plank flooring, T beams, padstones and lintels must be sealed on a mortar bed. Engineering bricks must be laid with mortar 4:1 with all holes filled with mortar.

Revisions

Drawing Status  
**PLANNING**



Structural Engineers & Architectural Designers  
T 01304 827883 [www.casongreen.co.uk](http://www.casongreen.co.uk)

Client  
**Gina Ruddock**

Project Title

**Proposed Extension & Alterations  
at 35 Tower Hamlets Street, Dover**

Drawing Title



**Proposed Elevations**

Scale 1:100


Drawing No.

Date April 2022

**7415/A3/06**

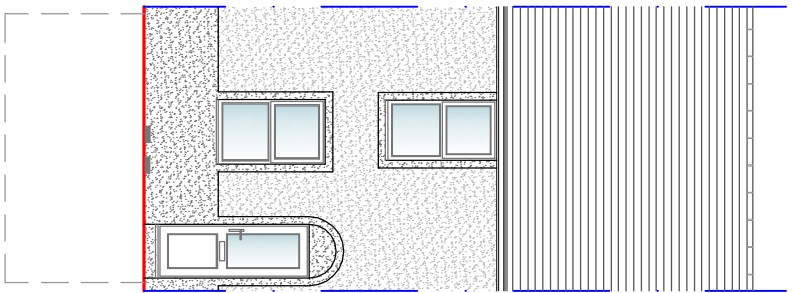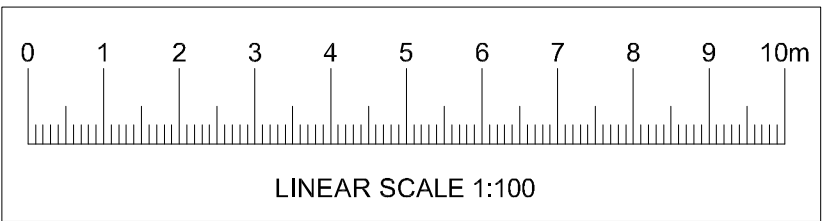


**Proposed Front Elevation  
(No Changes).**  
Scale 1:100

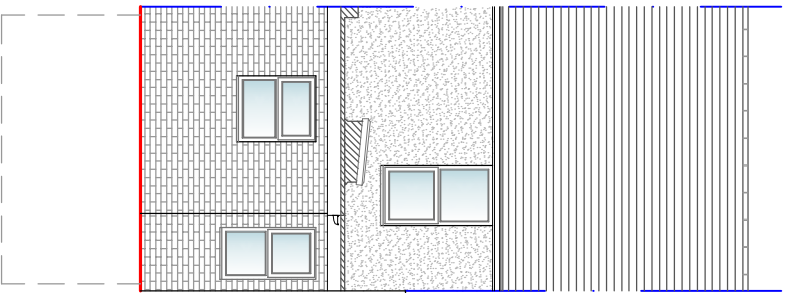


Outline of  
neighbouring  
extension

**Proposed Rear Elevation**  
Scale 1:100

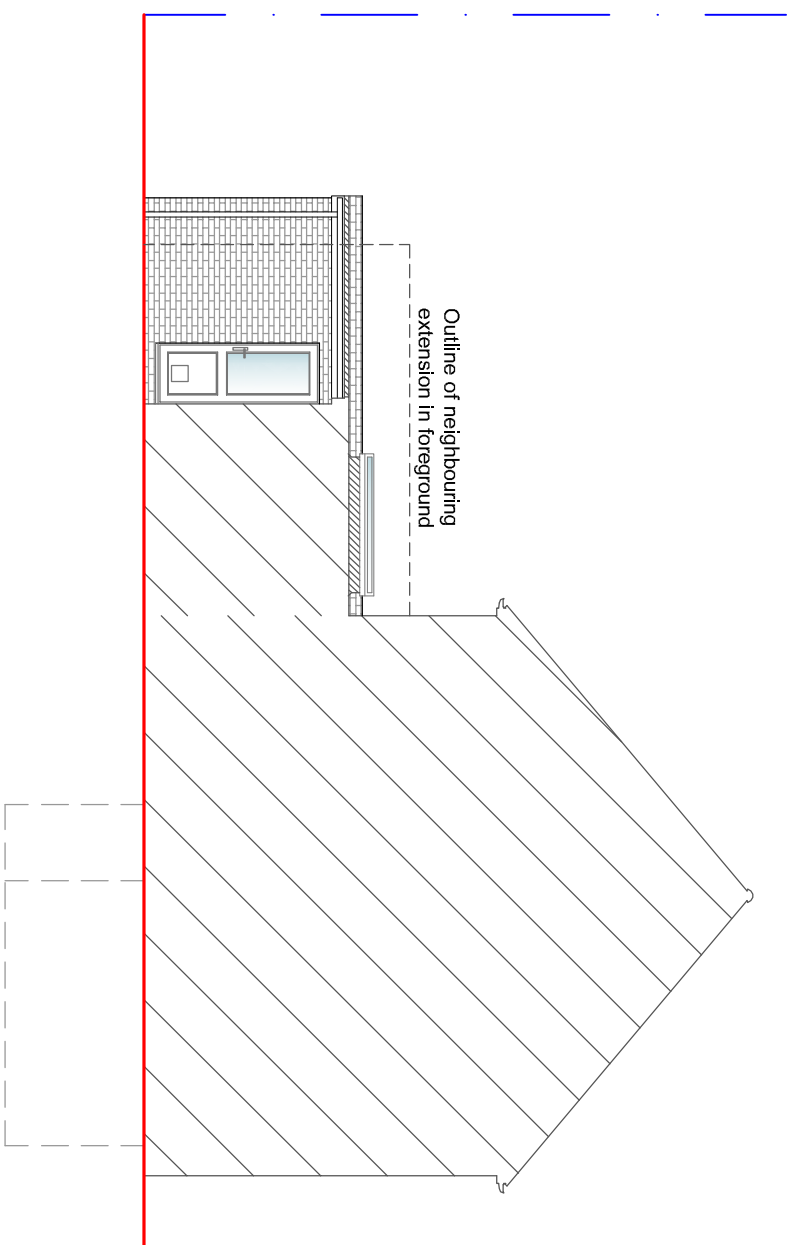

Outline of neighbouring  
extension in foreground

**Proposed Side Elevation**  
Scale 1:100

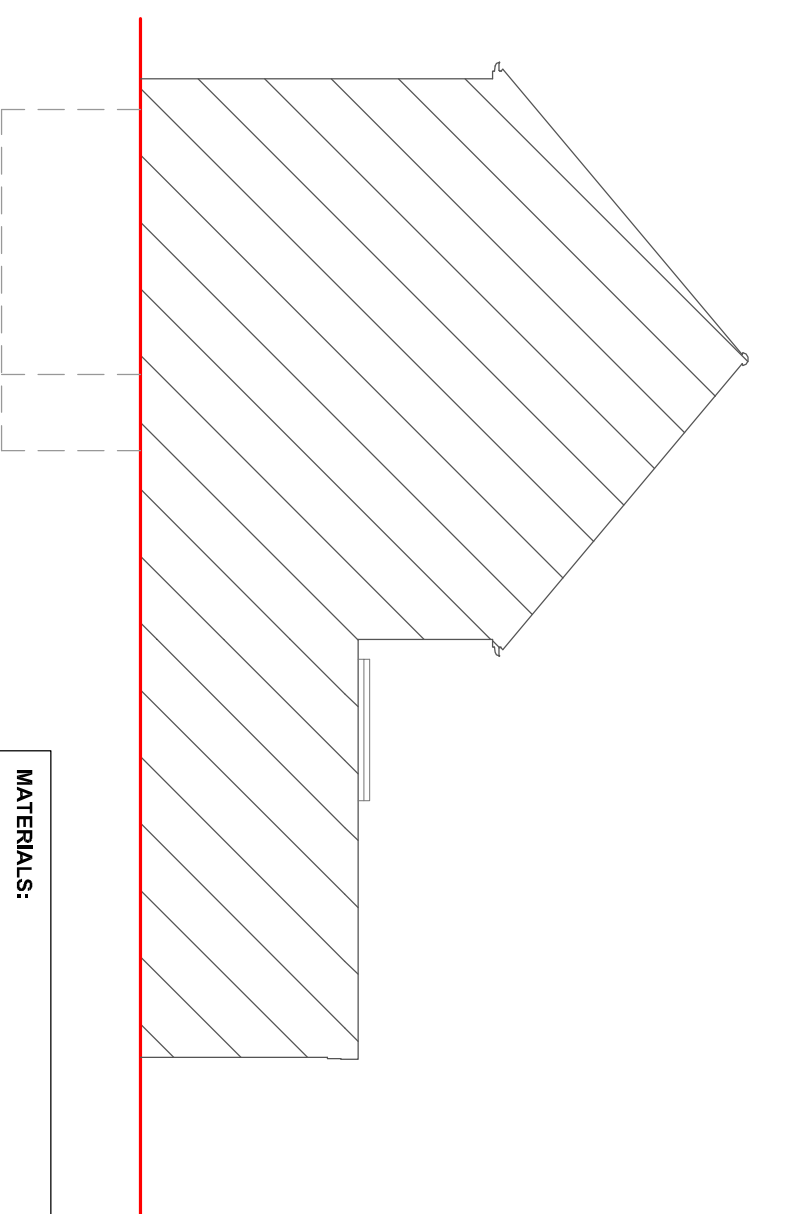

**Proposed Side Elevation**  
Scale 1:100

**MATERIALS:**

- Wall - Face Brickwork to match Existing.
- Fenestration - White uPVC to match Existing.
- Roof - Grey Flat Roof to match Existing.