

KEY


—	Ownership Boundary
	204,700 m ²
	20.5 Hectare
—	Application Boundary
	16,430 m ²
	1.6 Hectare

Notes

Disclaimer: Do not scale from this drawing. Check all dimensions on site before fabrication or setting out. This document is copyright and may not be reproduced without permission of the owner.

Consultants
 Project Manager: Radcliffe
 Planning Consultant: Swift
 Quantity Surveyors: G&T
 Structural Engineers: AKTII

Rev	Issued for Planning	Reason for Issue	Date	Drw Cnt
00	Issued for Planning		14.04.2022	Apt

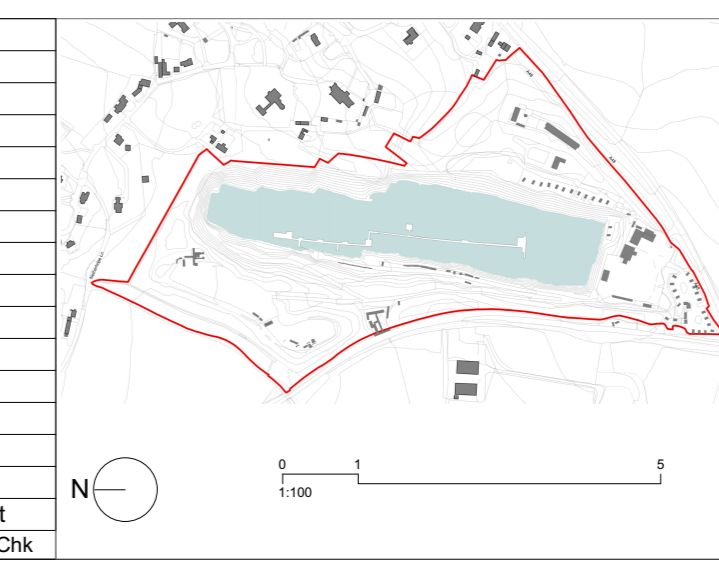

Apt

Client Dayhouse Holdings Ltd	Project Dayhouse Quarry
Drawing Title Proposed Site Plan	
Scale 1 : 1250 @ A0	
Project No. 21018	Drawing No. PL_P_001
235 St John Street London EC1V 4NG	Revision 00