



© STRINGENT COPYRIGHT:
This drawing has been produced for:
Mr David Adams

and prepared for submission as part of any statutory Applications. It is not intended for use by any other person or for any other building project or purpose without prior permission from Toldfield Architects Ltd.

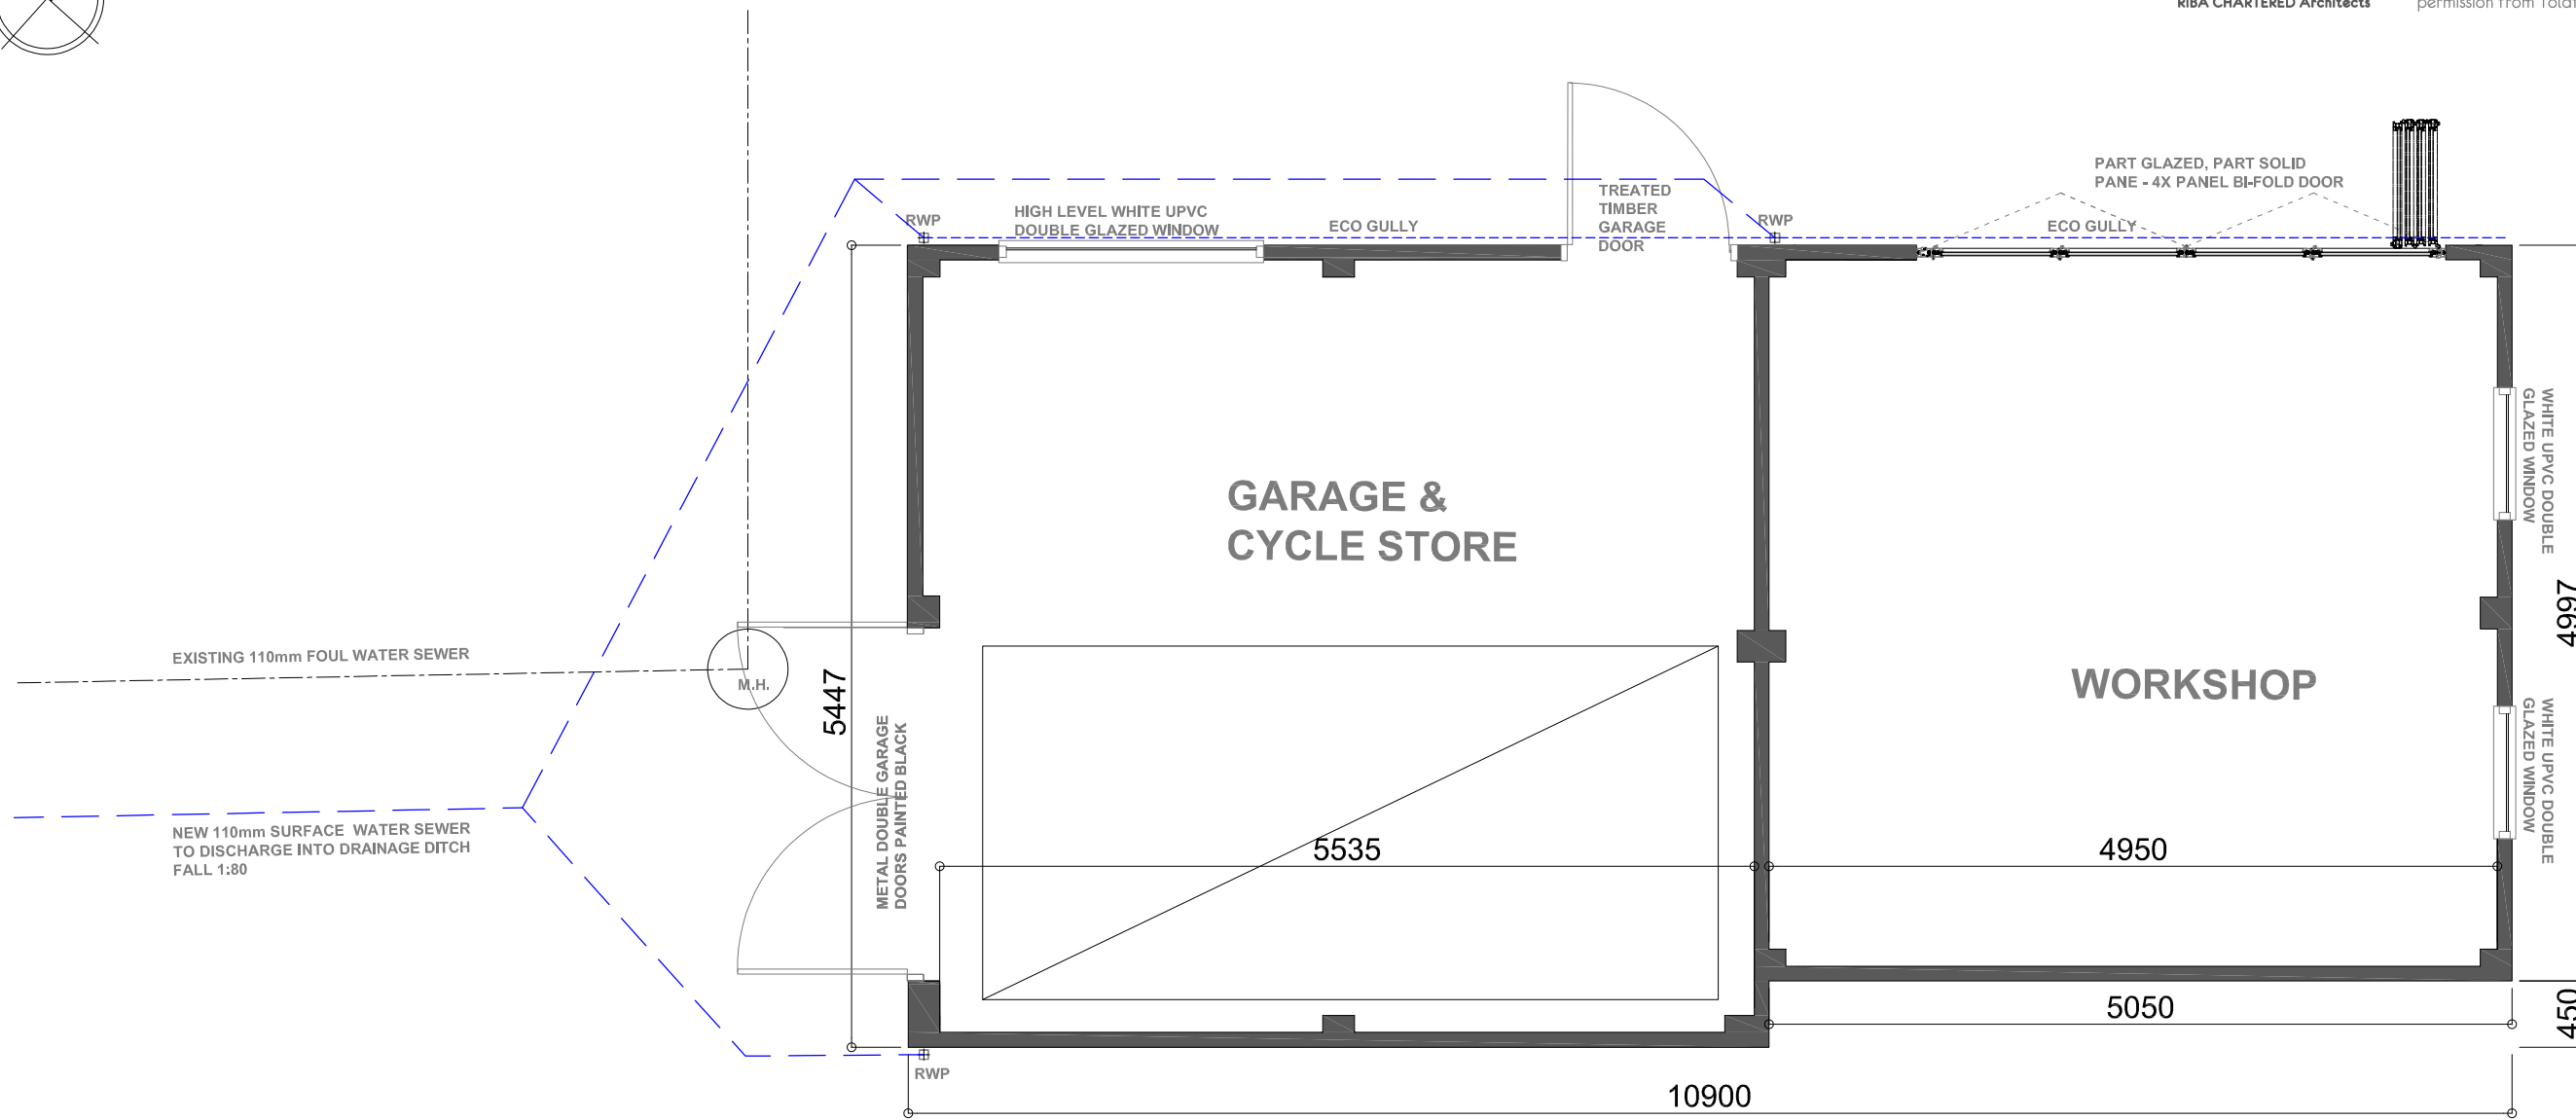

GARAGE & WORKSHOP FLOOR PLAN

SCALE BAR 1:50

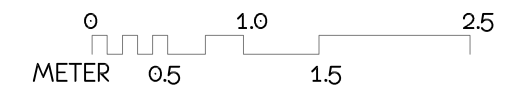

Toldfield Architects Ltd
5 Freemantle Business Centre
152 Millbrook Road East
Southampton
SO15 1JR
Tel: 023 80 236165

Emails:
info@toldfieldarchitects.co.uk
adi@toldfieldarchitects.co.uk
kourosh@toldfieldarchitects.co.uk
Web: www.toldfieldarchitects.co.uk

Project Name and Address:
118 Woodlands Road, Ashurst, Southampton

Client:
Mr David Adams

Drawing Title:
Proposed Garage and Workshop Plan

Project Ref: 210603
Origin: TA
Zone: -
Level: -
Type: -P
Role: -A
Number: -P08
Rev: -D

Status:
Householders Planning Application

TA Code: 210603
Project Stage: Planning
Sheet @ A3: 1:50
Date: July 2021

Rev:	Comments:	AP	Dr:	Ch:
D	Revised Garage Front Door, Side Window & Drange			19/01/202
C	Revised and reduced proposed Garage Footprint at rear.			03/11/2021
B	Revised proposed Garage Footprint and Layout			04/10/2021
A	Revised proposed Garage Footprint and Layout			08/09/2021