



© STRINGENT COPYRIGHT:
 This drawing has been produced for:
Mr David Adams
 and prepared for submission as part of any statutory Applications. It is not intended for use by any other person or for any other building project or purpose without prior permission from Toldfield Architects Ltd.

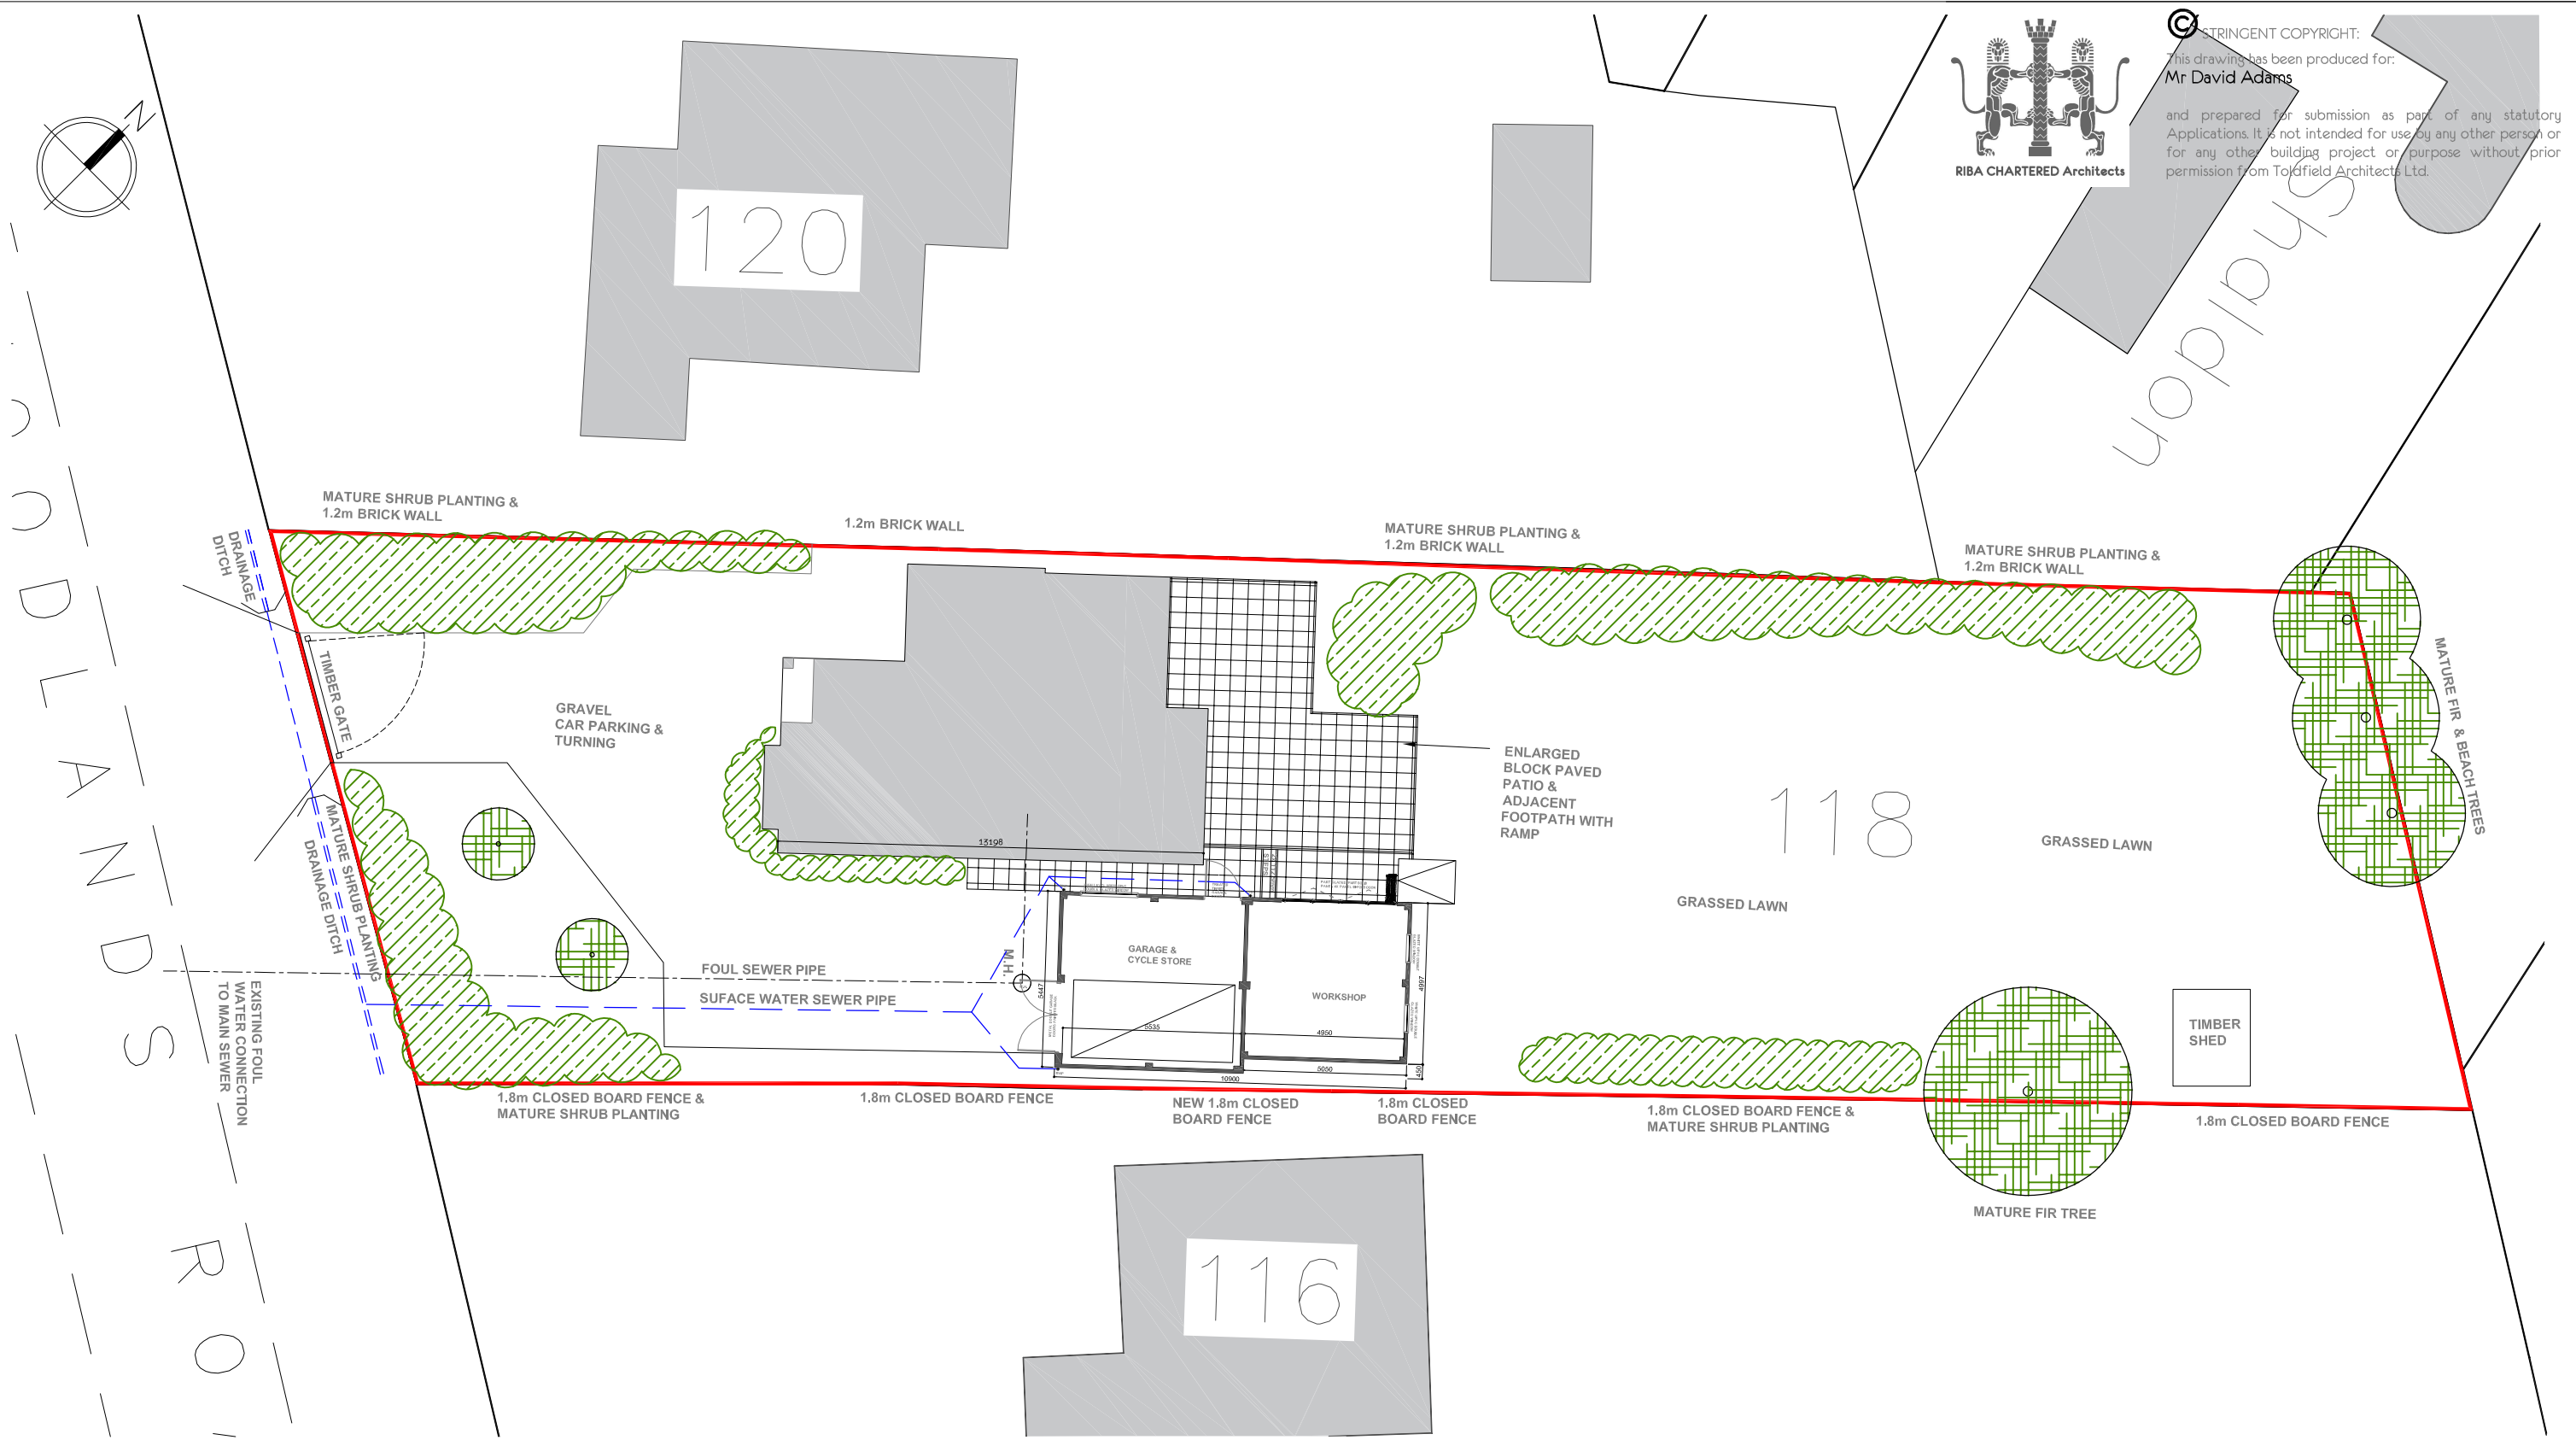

PROPOSED SITE PLAN

SCALE BAR 1:200

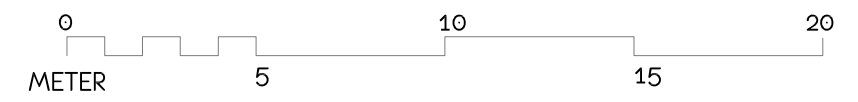

Toldfield Architects Ltd
 5 Freemantle Business Centre
 152 Millbrook Road East
 Southampton
 SO15 1JR
 Tel: 023 80 236165

Emails:
 info@toldfieldarchitects.co.uk
 adi@toldfieldarchitects.co.uk
 kouros@toldfieldarchitects.co.uk
 Web: www.toldfieldarchitects.co.uk

Project Name and Address: 118 Woodlands Road, Ashurst, Southampton		Project Ref: 210603		Origin: TA	Zone: -	Level: -	Type: -P	Role: -A	Number: -P06	Rev: E
Client: Mr David Adams		Status: Householders Planning Application								
Drawing Title: Proposed Site Plan		TA Code: 210603	Project Stage: Planning	Sheet @ A3: 1:200	Date: July 2021					
		Rev: E	Comments: Revised Garage Front Door and Driange Details		Date: 19/01/2022					
		Rev: D	Comments: Revised and reduced proposed Garage Footprint at rear.		Date: 03/11/2021					
		Rev: C	Comments: Revised proposed Garage Footprint and Layout		Date: 04/10/2021					
		Rev: B	Comments: Revised proposed Garage Footprint and Layout		Date: 08/09/2021					
		Rev: A	Comments: Revised to remove Approved Garage Footprint		Date: 29/07/2021					
		AP								
		Dr:								
		Ch:								