


6 KINGCUP DRIVE - BISLEY, SURREY - GU24 9HH


PROPOSED SINGLE STOREY SIDE EXTENSION & PARTIAL GARAGE CONVERSION

ALL MATERIALS TO MATCH EXISTING WHERE POSSIBLE

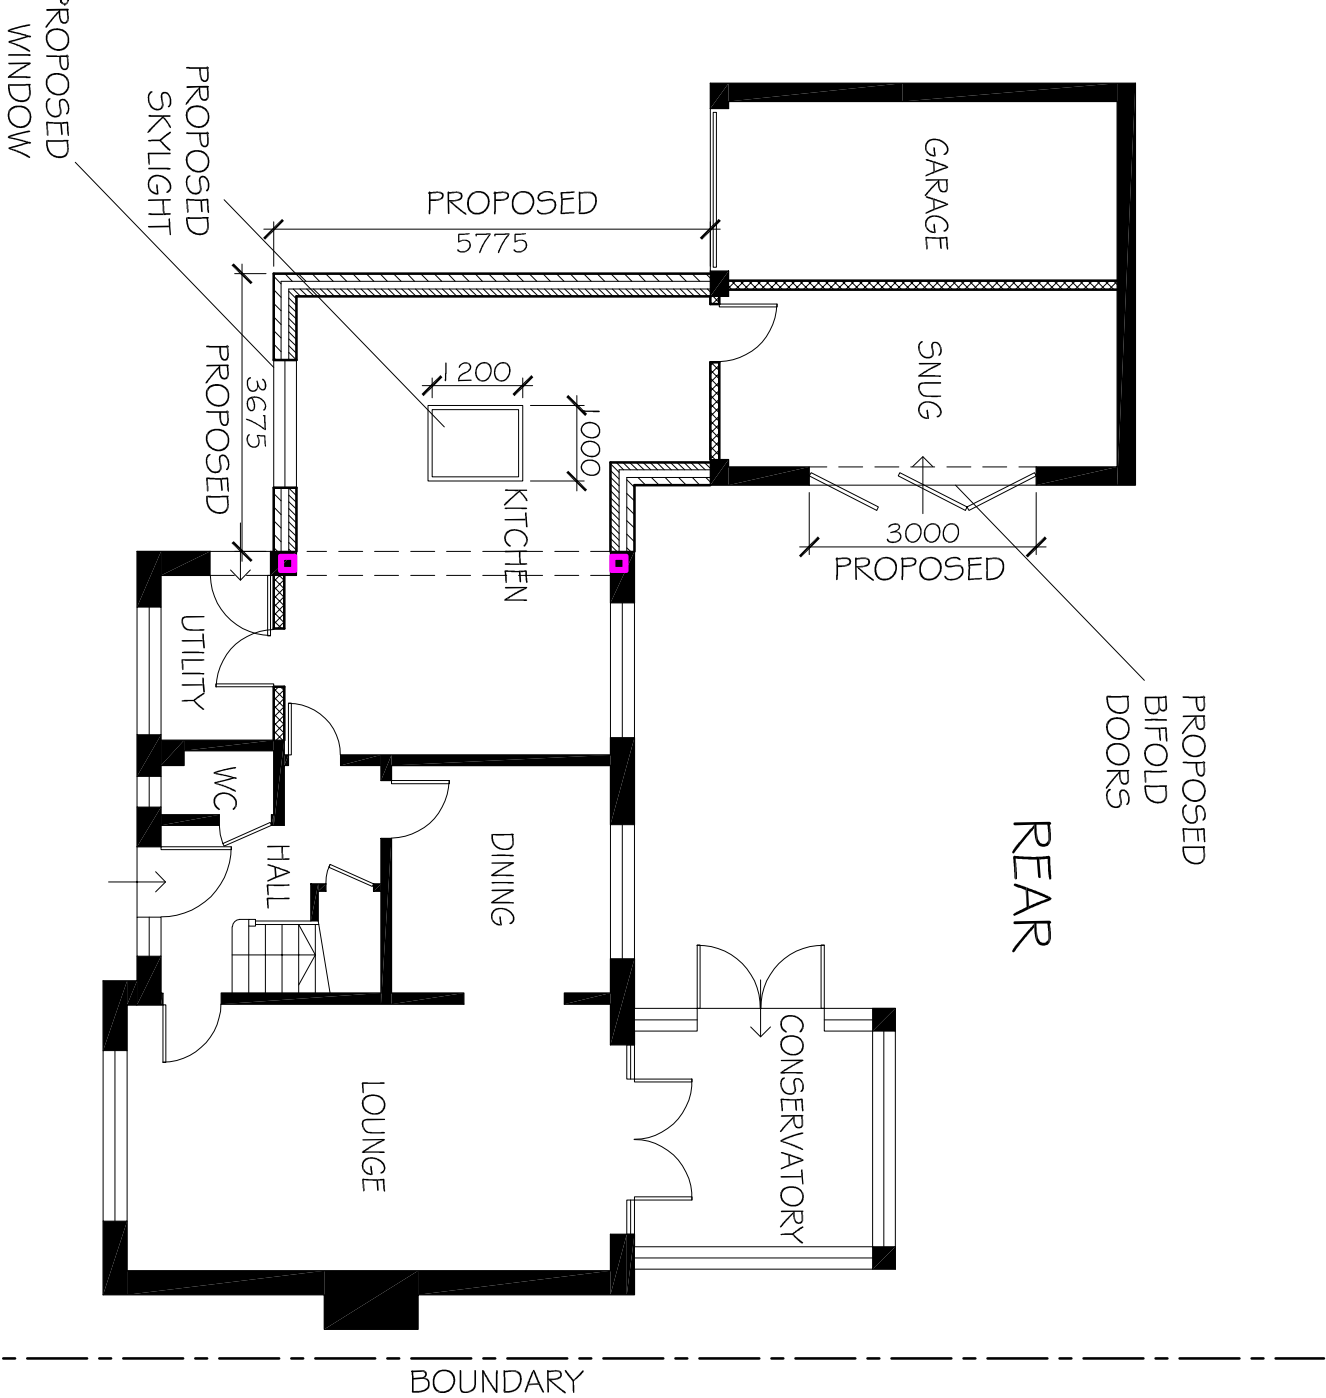

FRONT

GROUND FLOOR PLAN

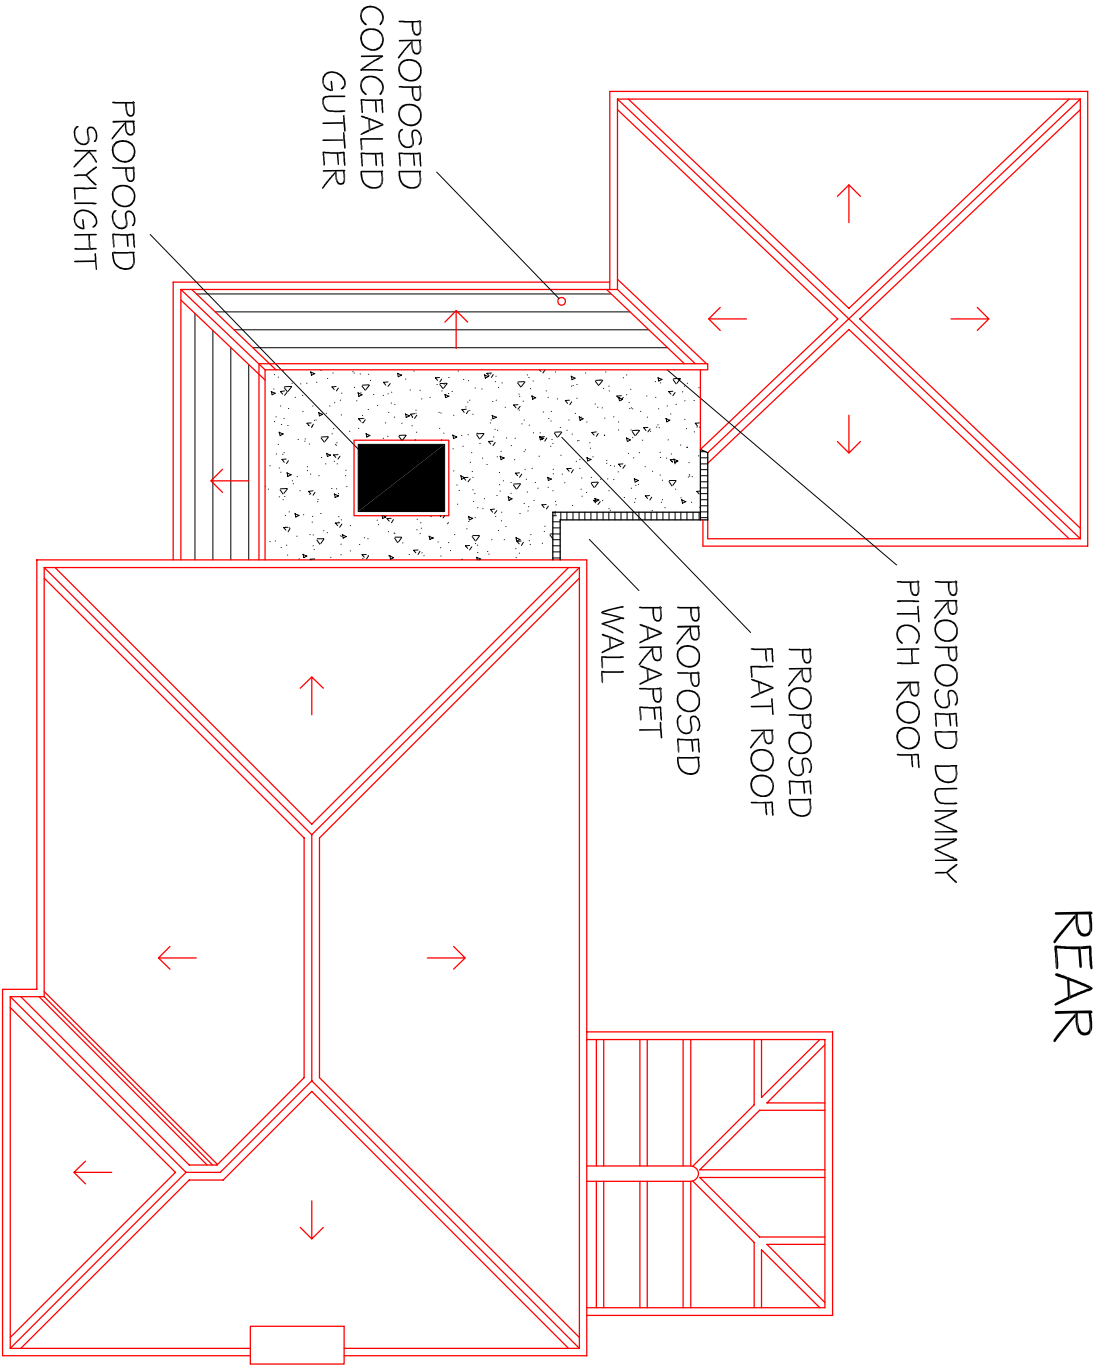


FRONT

ROOF PLAN

SCALE 1:100 @ A3 DRAWN NR - APRIL 2022

DRG No. APL 1388 - P01

PROPOSED GROUND FLOOR AND ROOF PLAN

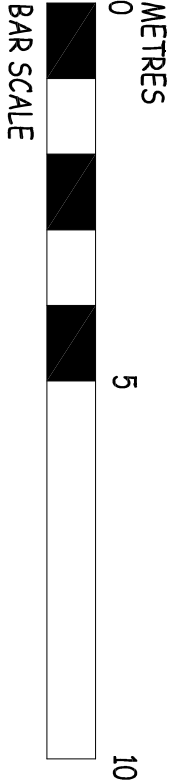

STRUCTURAL • ARCHITECTURAL
TEL: 01483 77 00 73
Email: info@abstract-plans.co.uk
Web: www.abstract-plans.co.uk