



6 KINGCUP DRIVE - BISLEY, SURREY - GU24 9HH

PROPOSED SINGLE STOREY SIDE EXTENSION & PARTIAL GARAGE CONVERSION

ALL MATERIALS TO MATCH EXISTING WHERE POSSIBLE

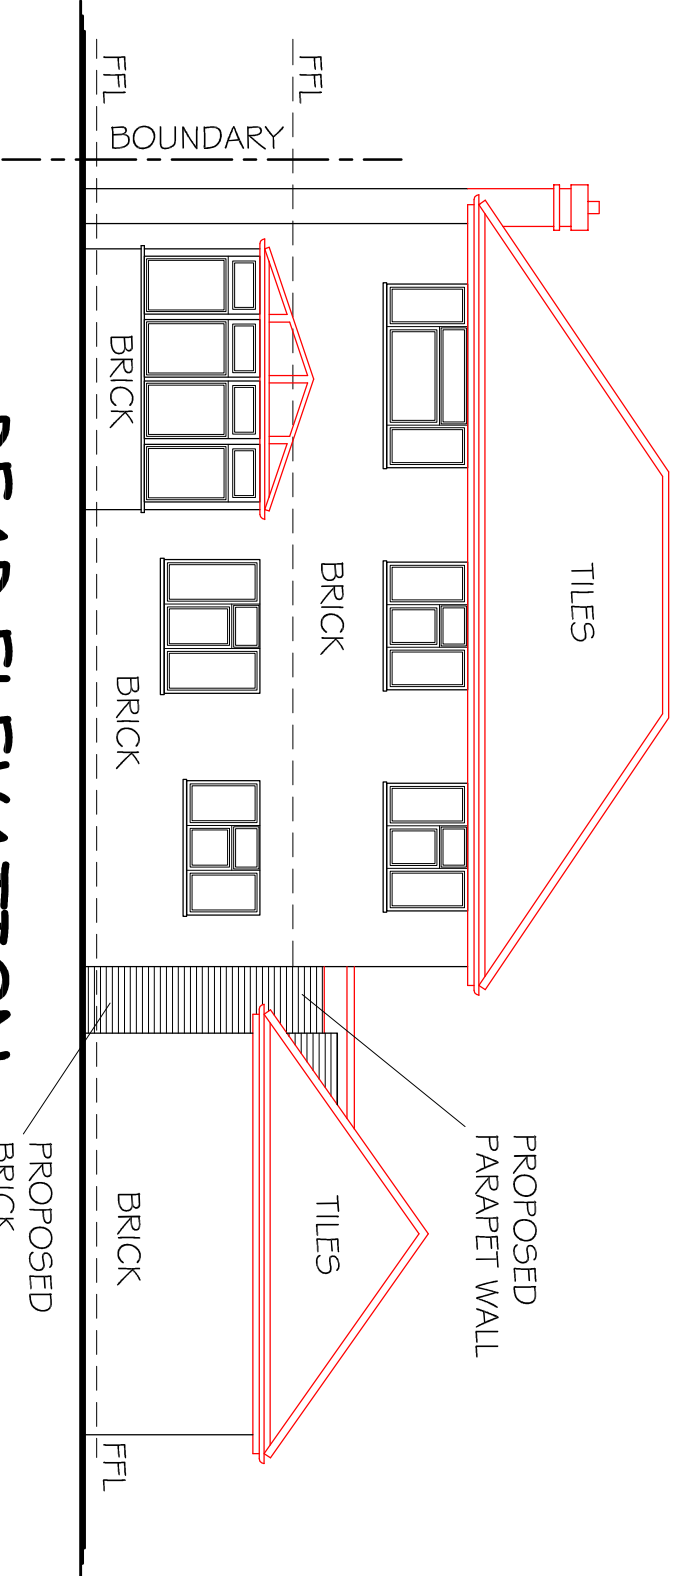

REAR ELEVATION

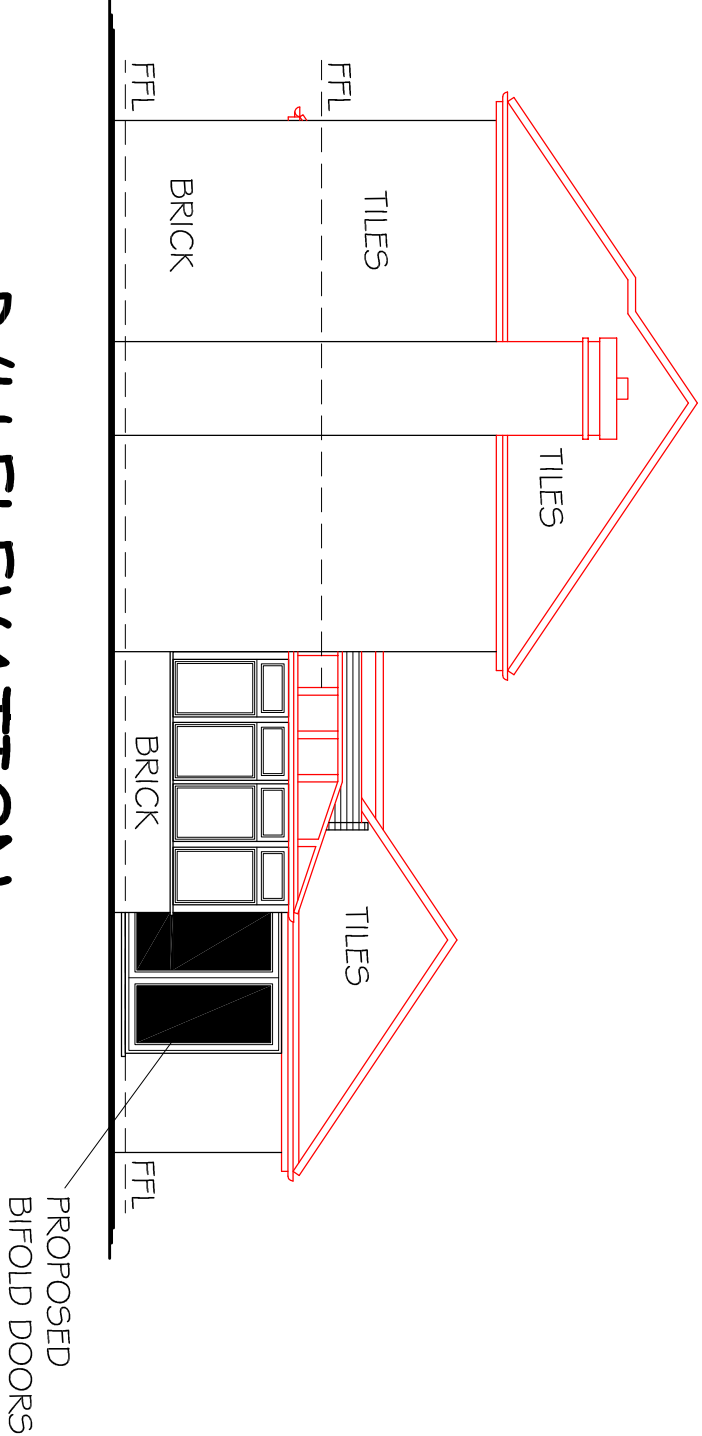


R/H ELEVATION

SCALE 1:100 @ A3 DRAWN NR - APRIL 2022

DRG No. *APL 1388 - P03*

PROPOSED ELEVATIONS

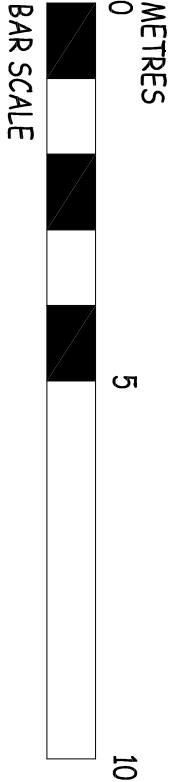

STRUCTURAL • ARCHITECTURAL

TEL: 01483 77 00 73

Email: info@abstract-plans.co.uk

Web: www.abstract-plans.co.uk