




East Elevation

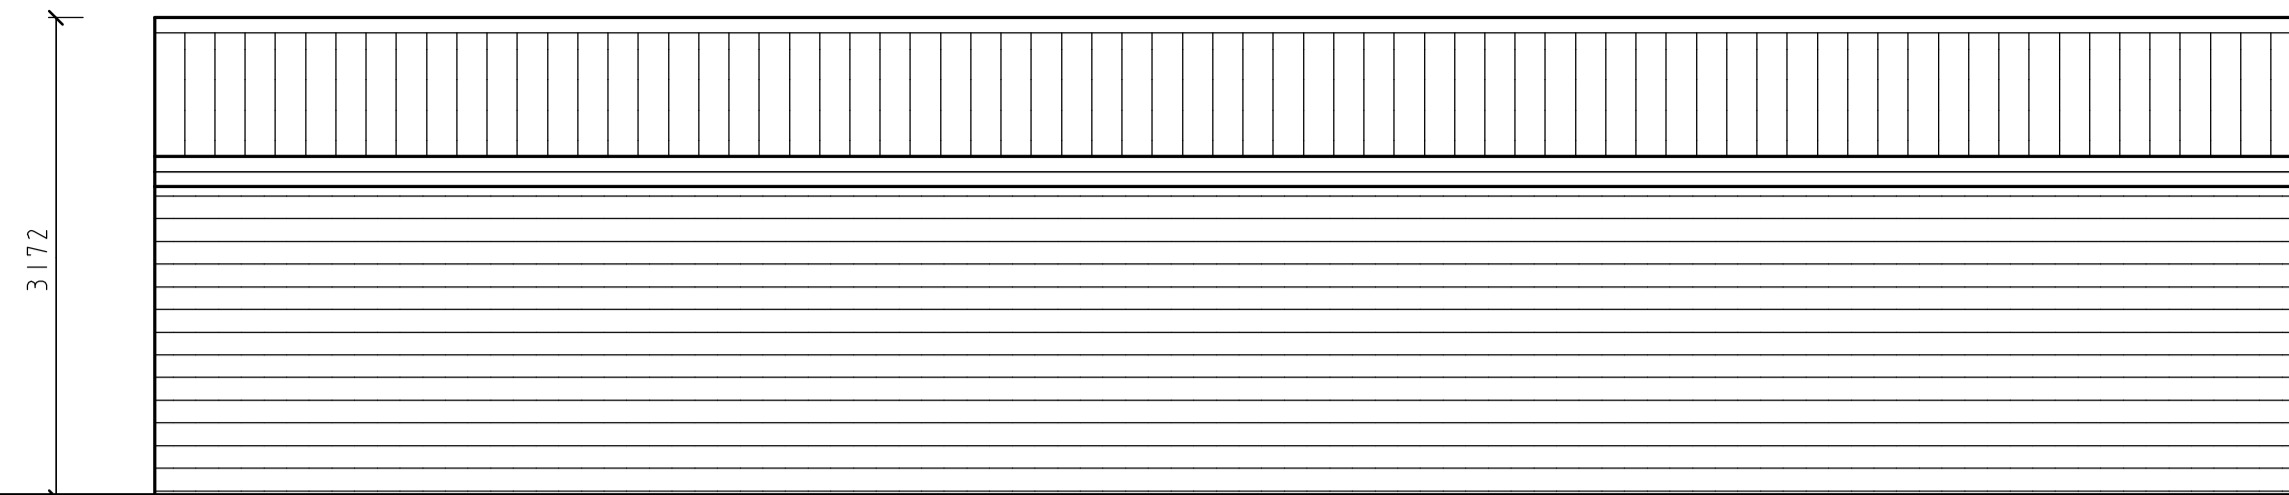


South Elevation

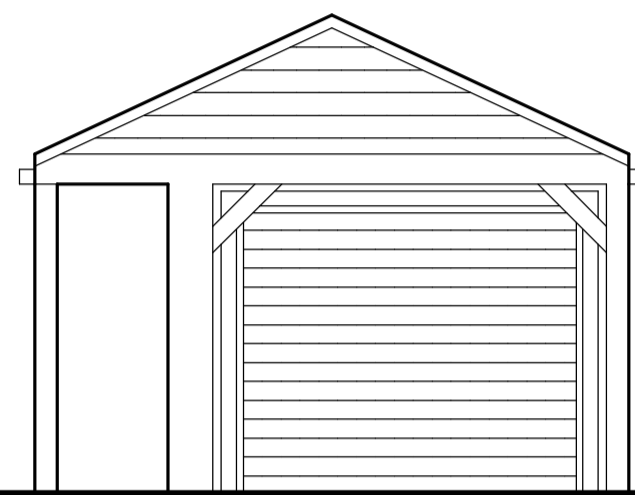

West Elevation

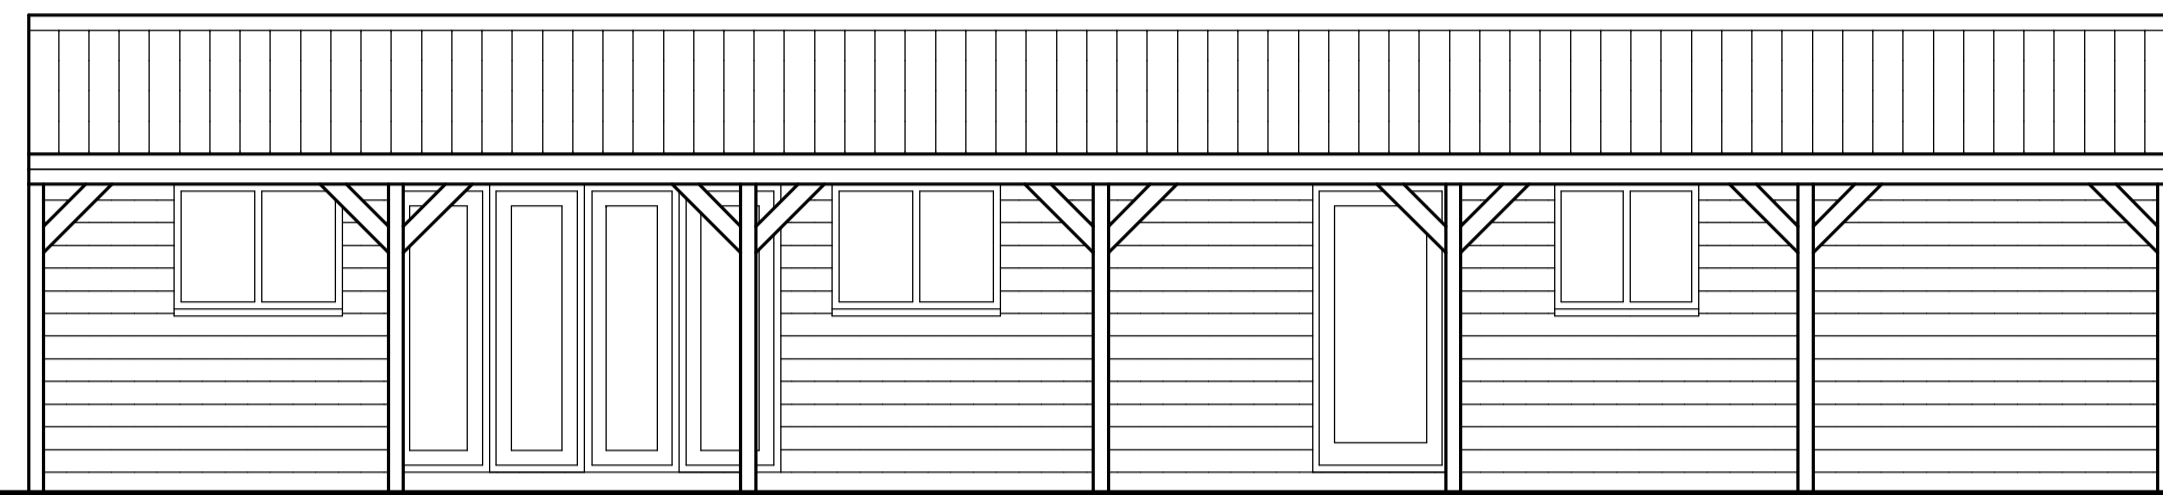


North Elevation

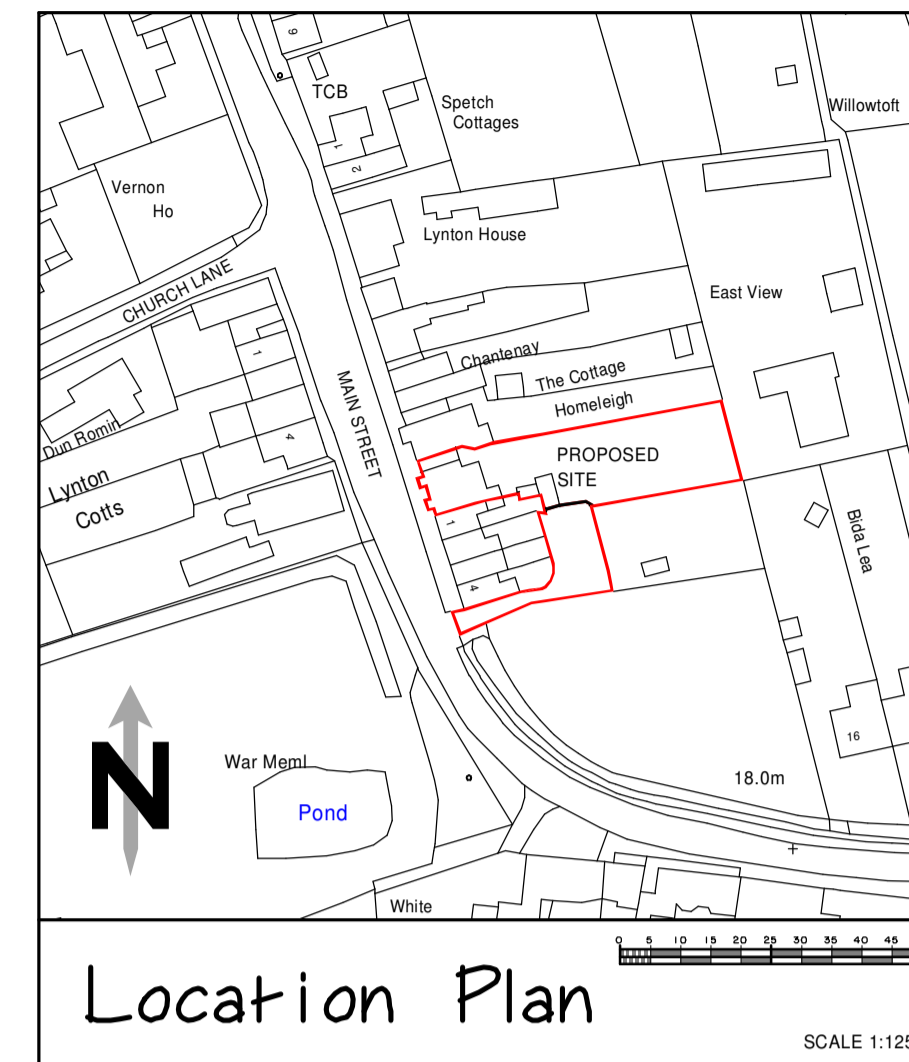


Location Plan

SCALE 1:1250

Existing Boundary Fence 2000mm High

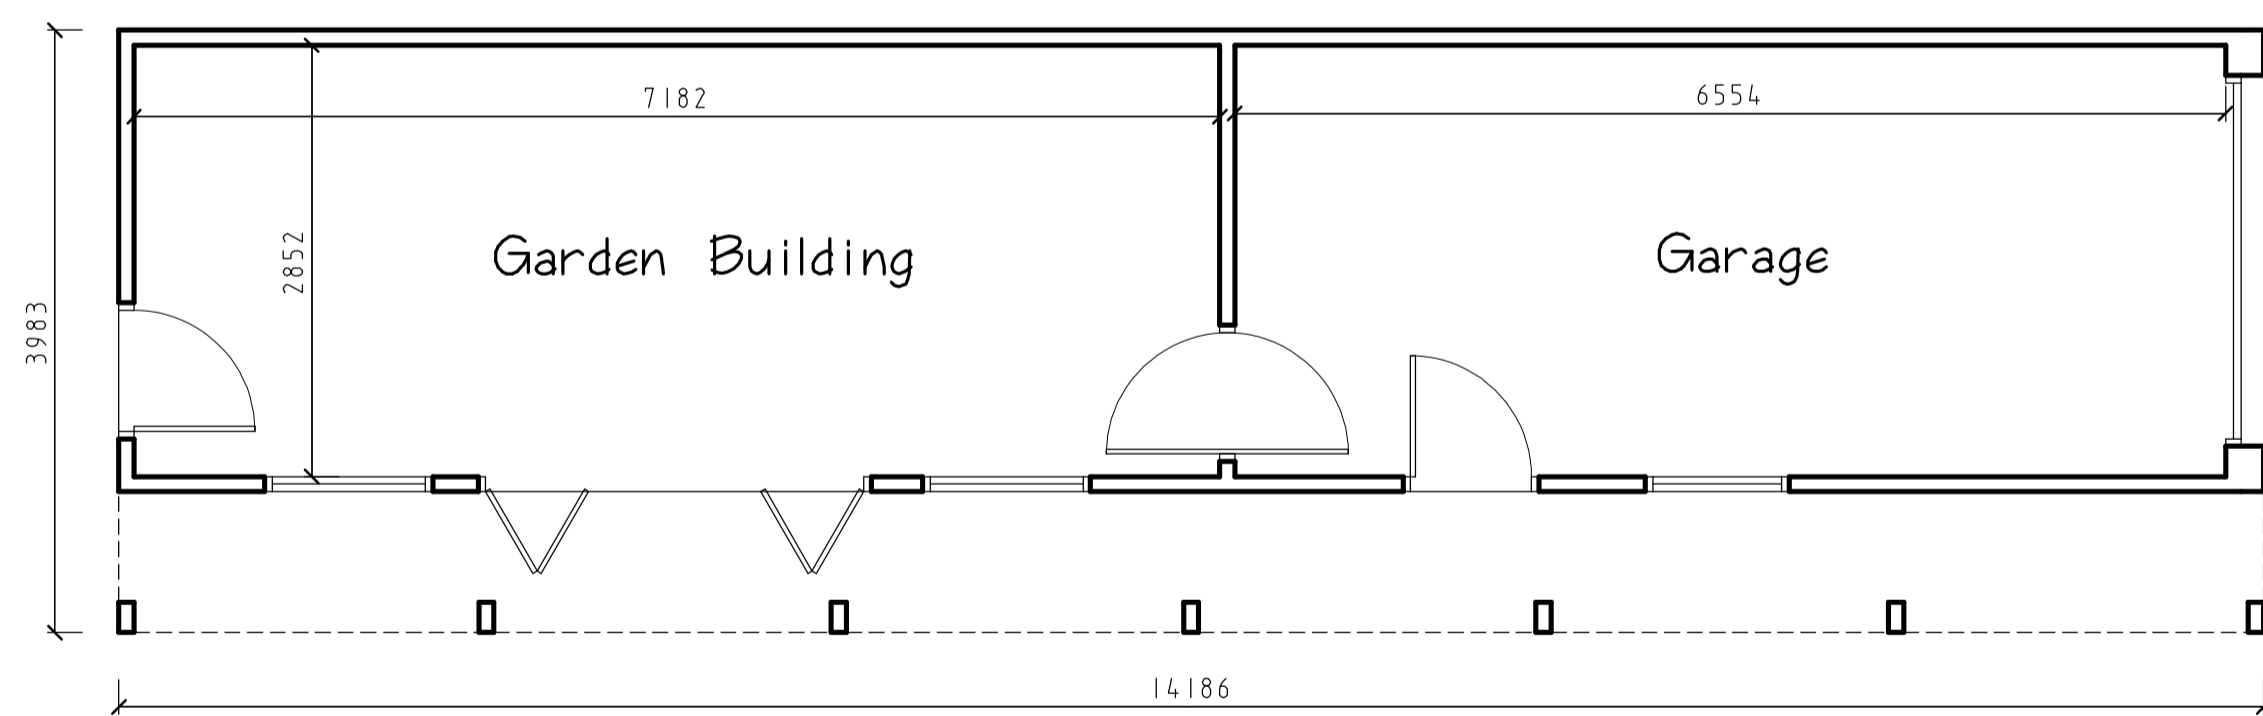

Ground Floor Plan

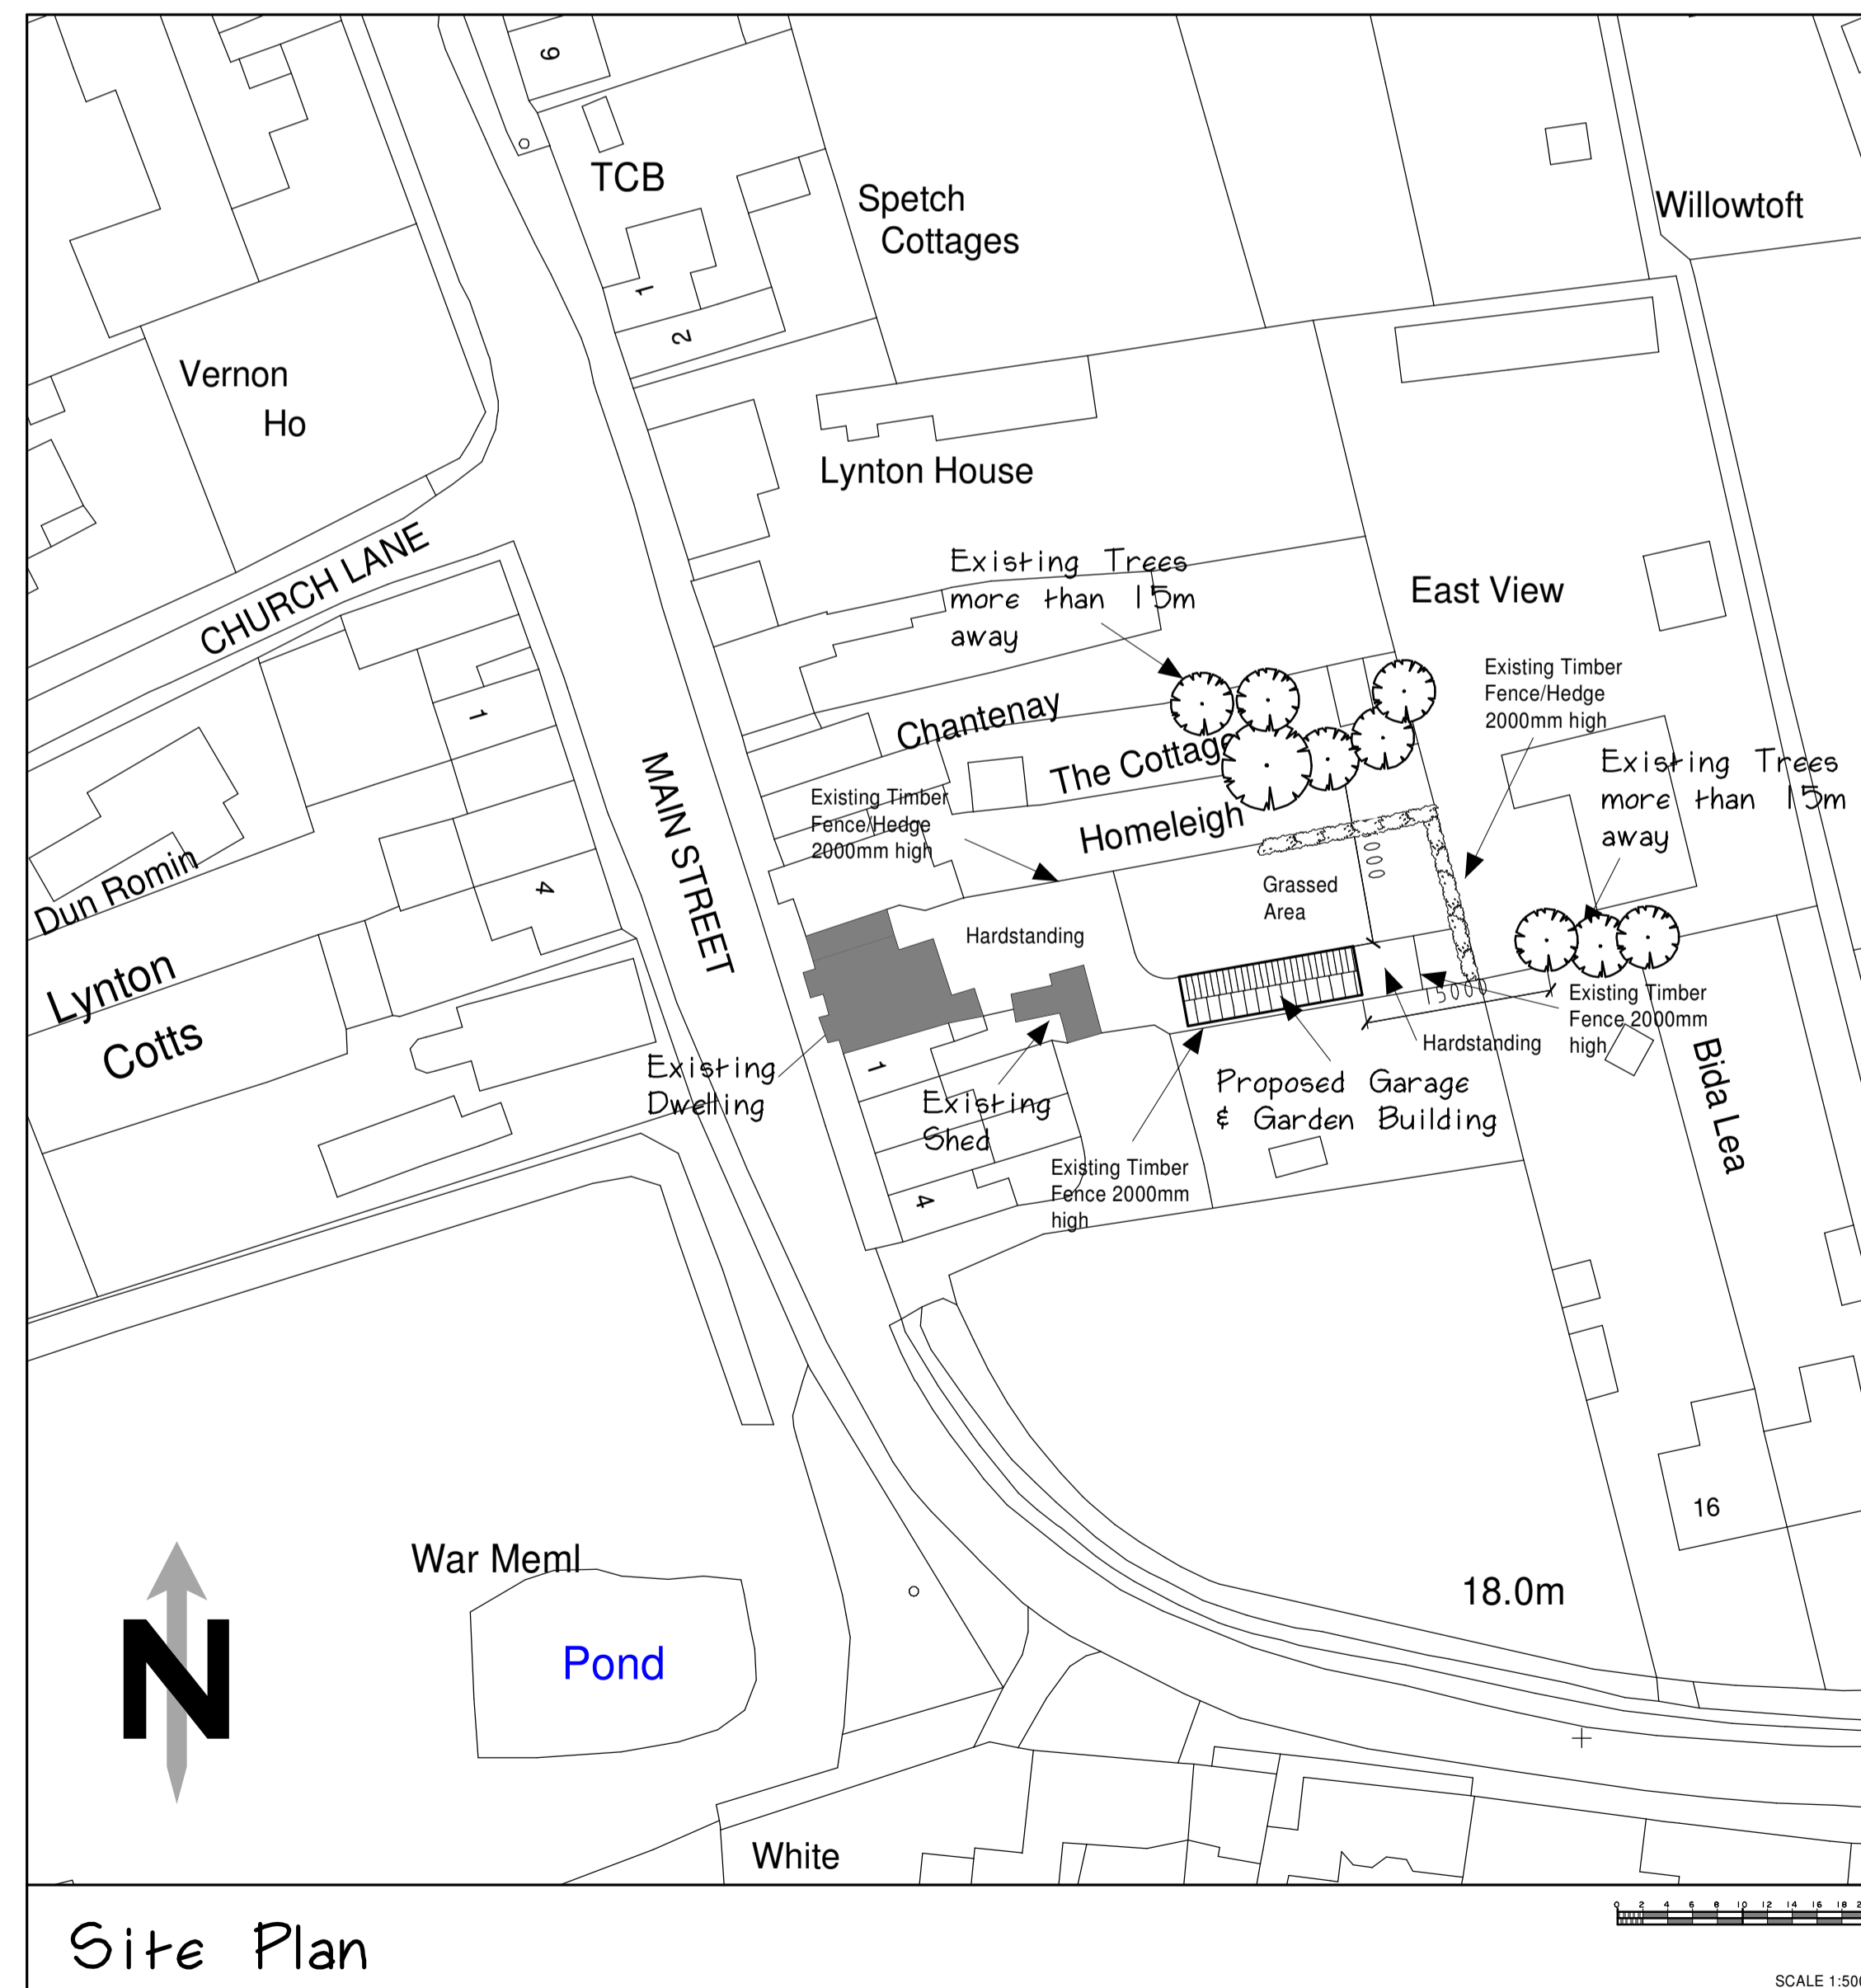

Site Plan

SCALE 1:500

NOTES:  
The project to which this drawing applies requires Planning and Building Regulations Approvals prior to commencement of any works on site. Works carried out without prior Approvals are at the clients own risk. All dimensions and angles must be checked on site and not scaled from this drawing. The project to which this drawing applies should, if applicable, be undertaken in full compliance with the C.D.M. Regulations 2015, under the control of a client appointed planning supervisor.

Client  
**Mr. Stockdale**

Job Title  
Garage & Garden Building  
Post Office House  
Main Street  
Withernwick  
HU11 4TA

**WRIGHT DESIGN**  
18, WESTWICK, SHERIFF HIGHWAY, HEDON, HULL, HU12 8HQ  
Tel: 01482 297078 Mobile: 07419997167  
Email: dwright@wrightdesignhull.co.uk

Date	22/03/22	Drw. No.	4017/P1
Drawn	BW		
Scale	1:50 @ A1		

