





COPYRIGHT
Origin Design Studio has prepared and issued this document to the named client and associated professionals related to this project. Origin Design Studio retains ownership. We do not give permission for reproduction and editing without consultation and our approval.

GENERAL NOTES
This drawing is to be read in conjunction with all relevant Engineers, Architects and specialists' drawings. Do not scale from this or any other Origin Design Studio drawing. All dimensions to be checked on site prior to construction or fabrication. Changes to specification are to contractors risk. All changes should be brought to the attention of the client/Building Control for approval. Please report any errors immediately.

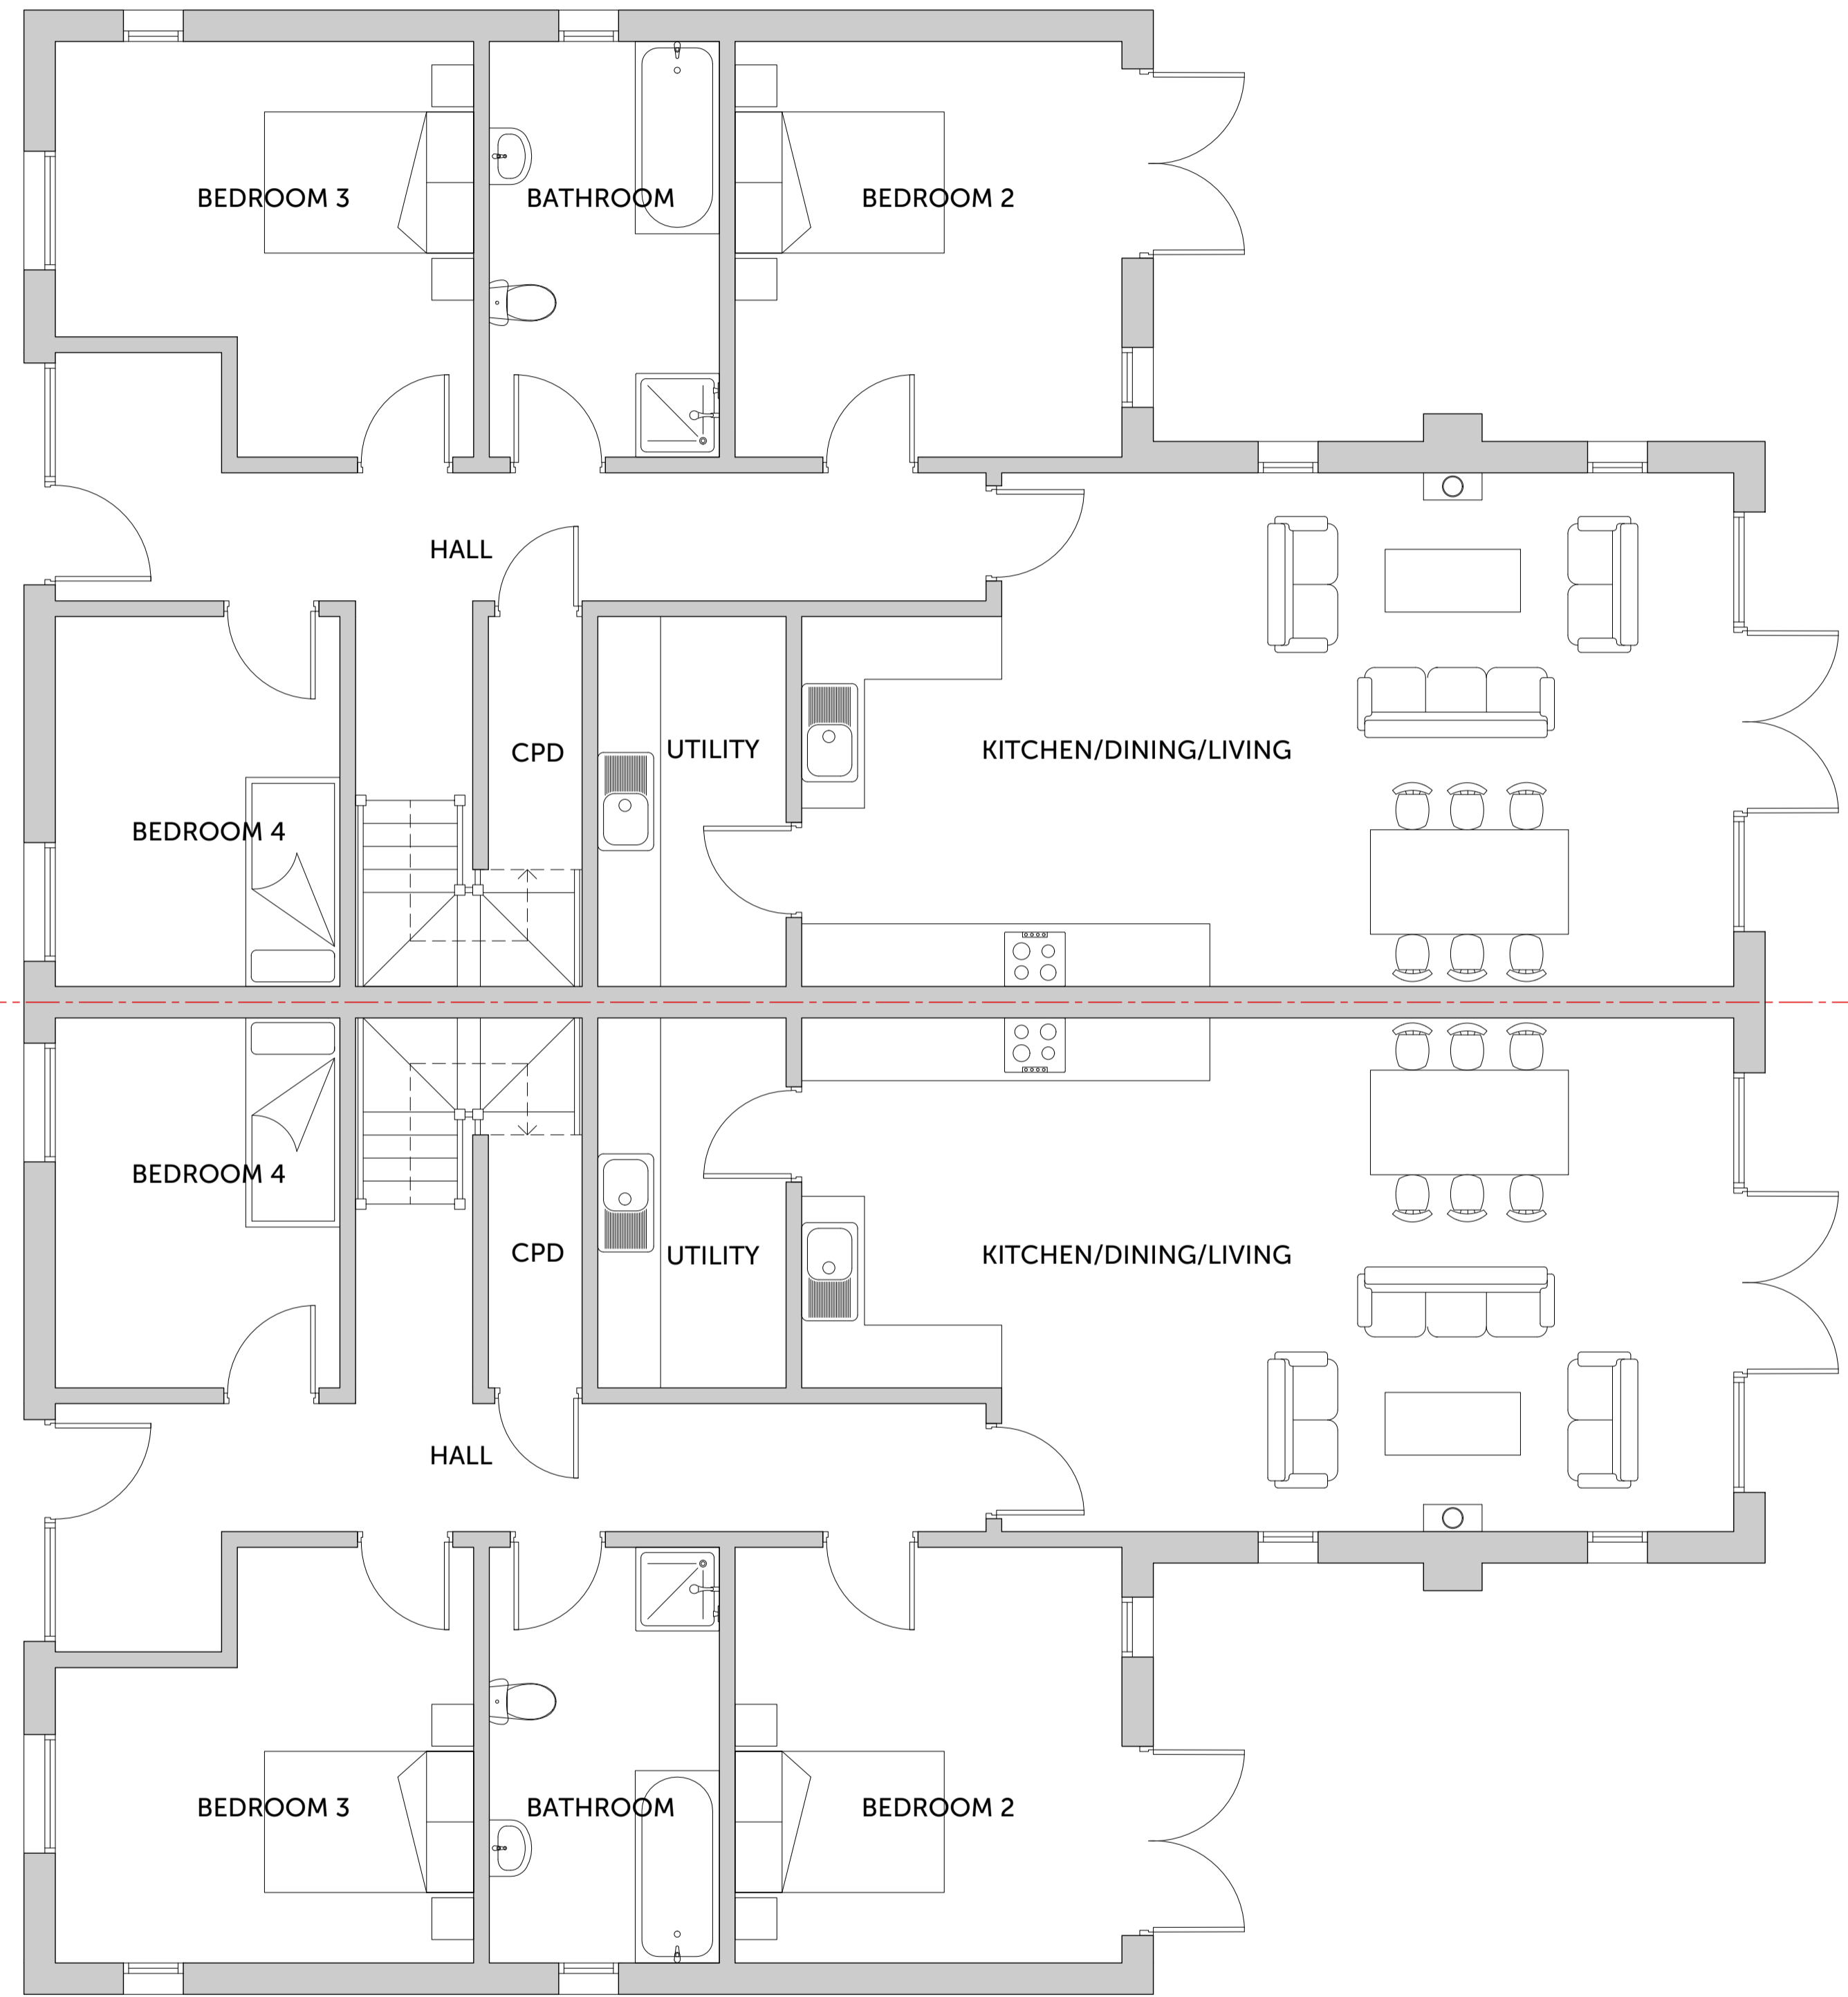

PROPOSED GROUND FLOOR PLAN

1:50

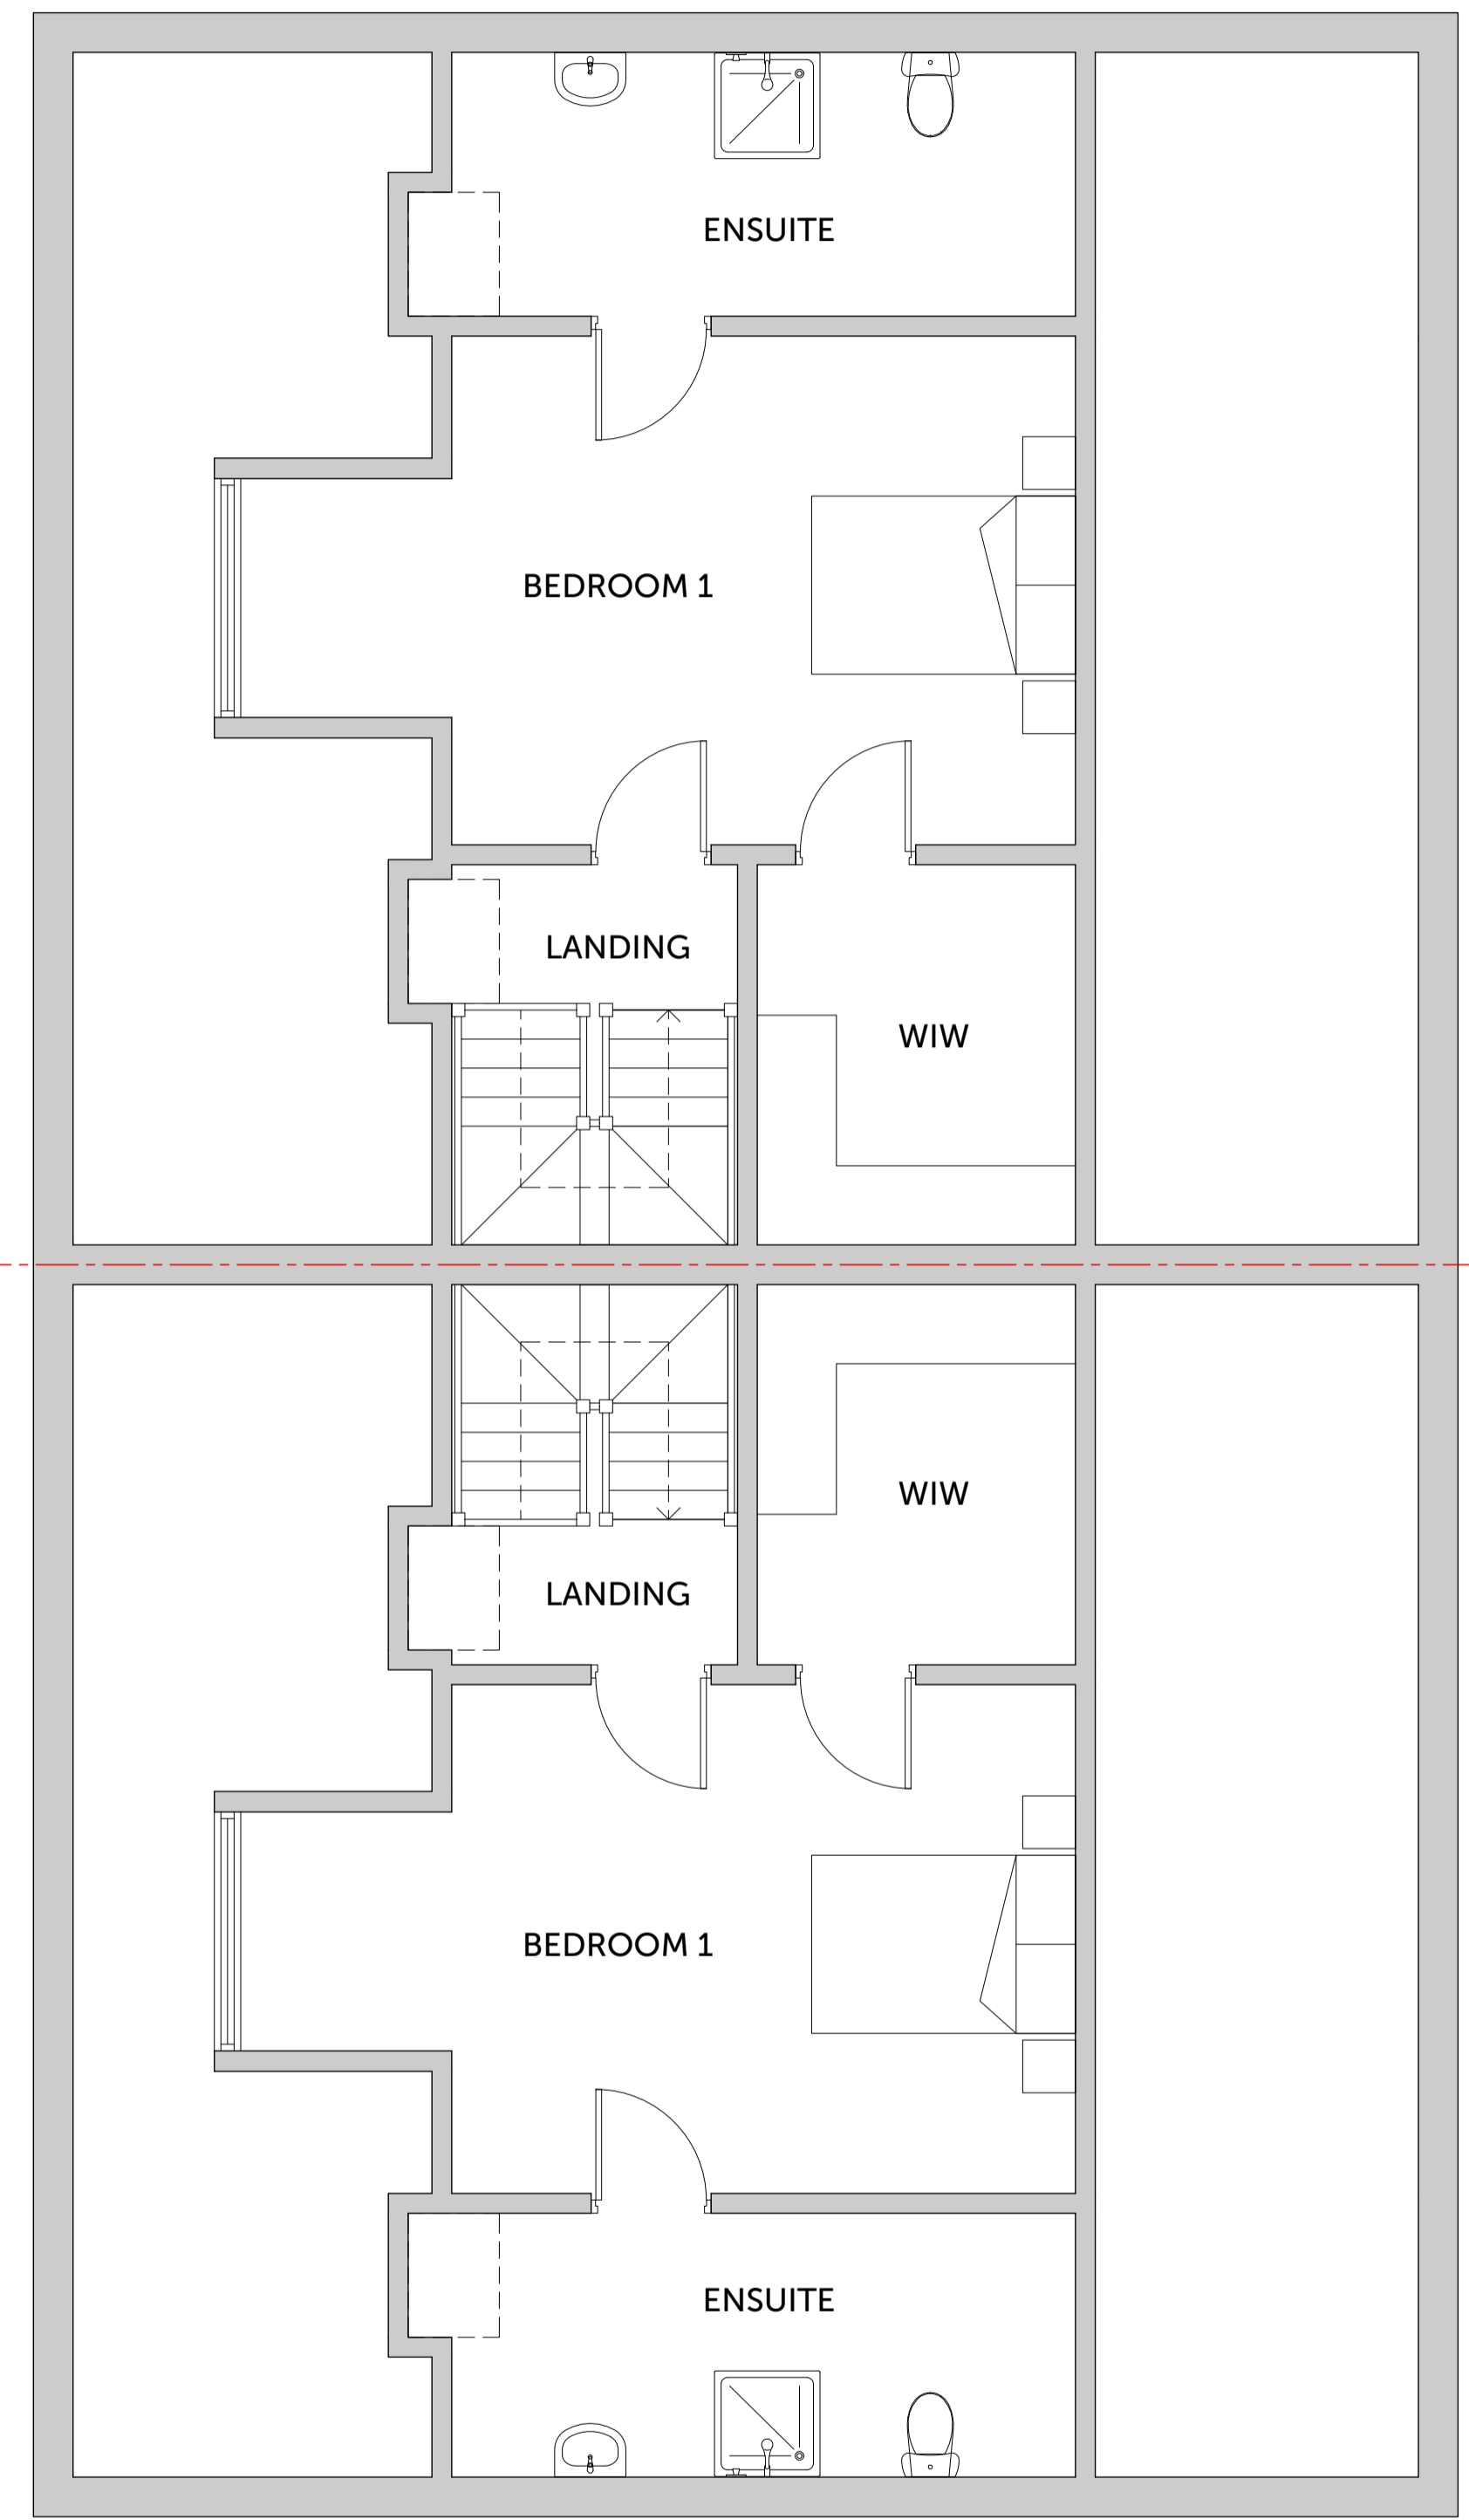

PROPOSED FIRST FLOOR PLAN

1:50

Rev.	Description	Date	Checked	Rev. by
P02	Variation of conditions application submitted to LPA	23/03/2022	RAWOC	OS
P01	Issued to LPA	18/11/2021	RAWOC	OS

Client
COLE & COLE PROPERTIES LTD
Mr D Cole

Project Title
Residential Development for Two New Semi-detached Dwellings

Site Details
Land adjacent to The Old Work Shop
Main Street, Norton Disney, Lincoln
LN6 9JU

Title
Proposed Floor Plan

Drawing Number
J1601d-PL-10

Print Size
A1



Origin Design Studio Ltd
Holly House, Meadow Lane
South Hykeham, Lincoln LN6 9PF

T. 01522 405100
E. info@origindesignstudio.co.uk
www.origindesignstudio.co.uk

