


0 5 M


SCALE 1:50 @ A1

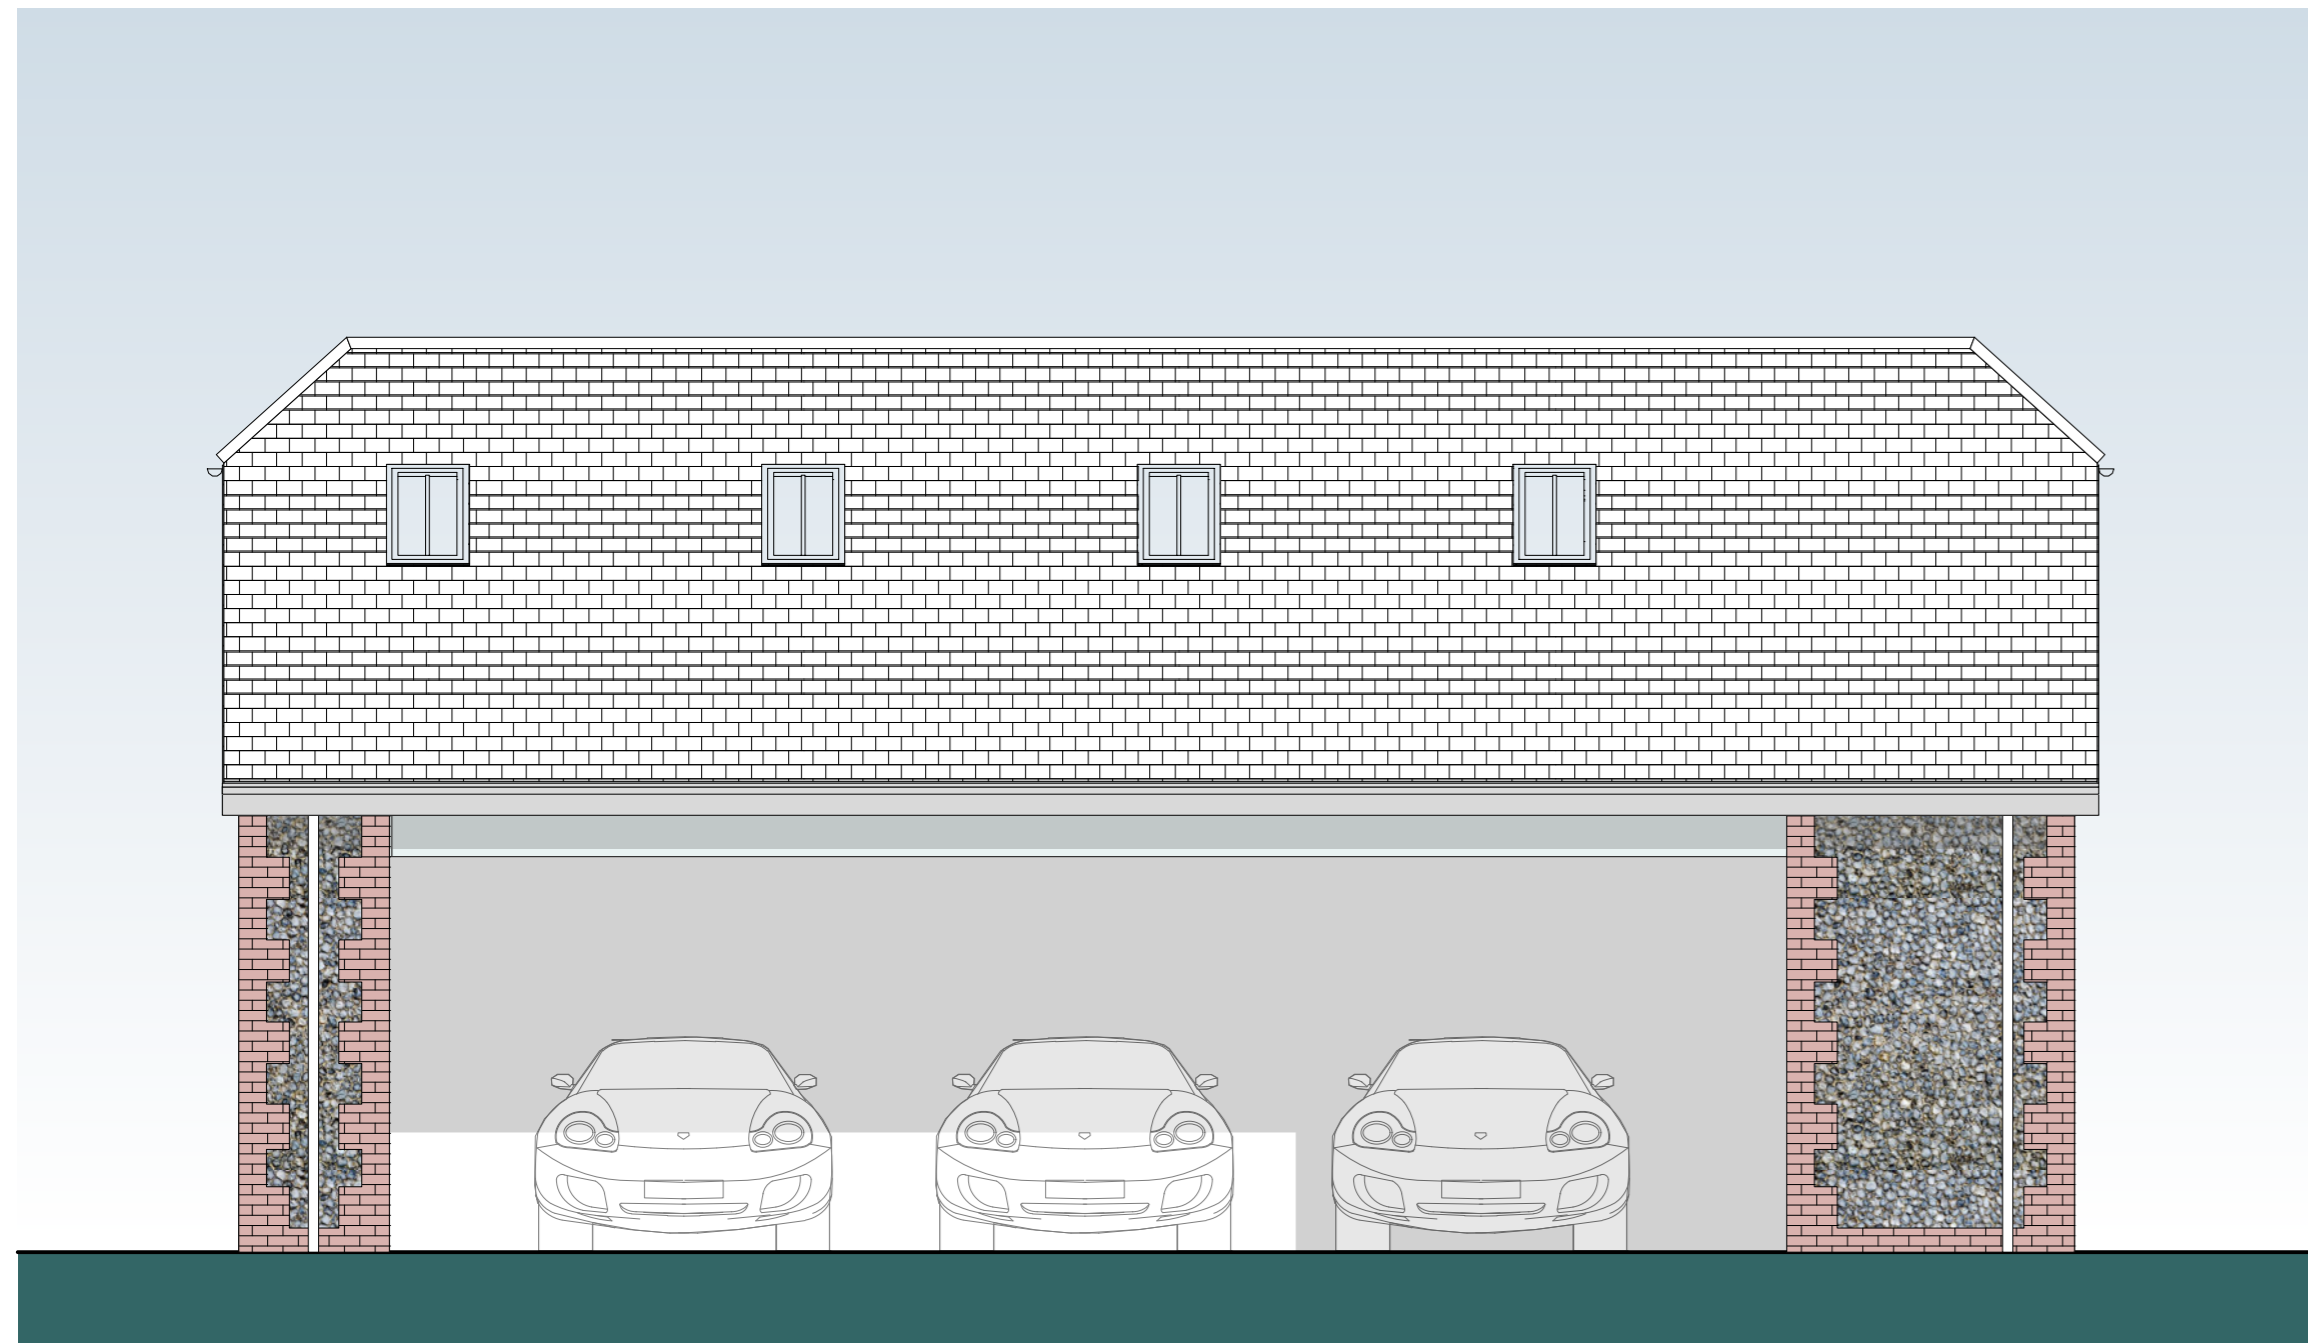


PROPOSED GARAGE NORTH ELEVATION
Scale: 1:50



PROPOSED GARAGE EAST ELEVATION
Scale: 1:50

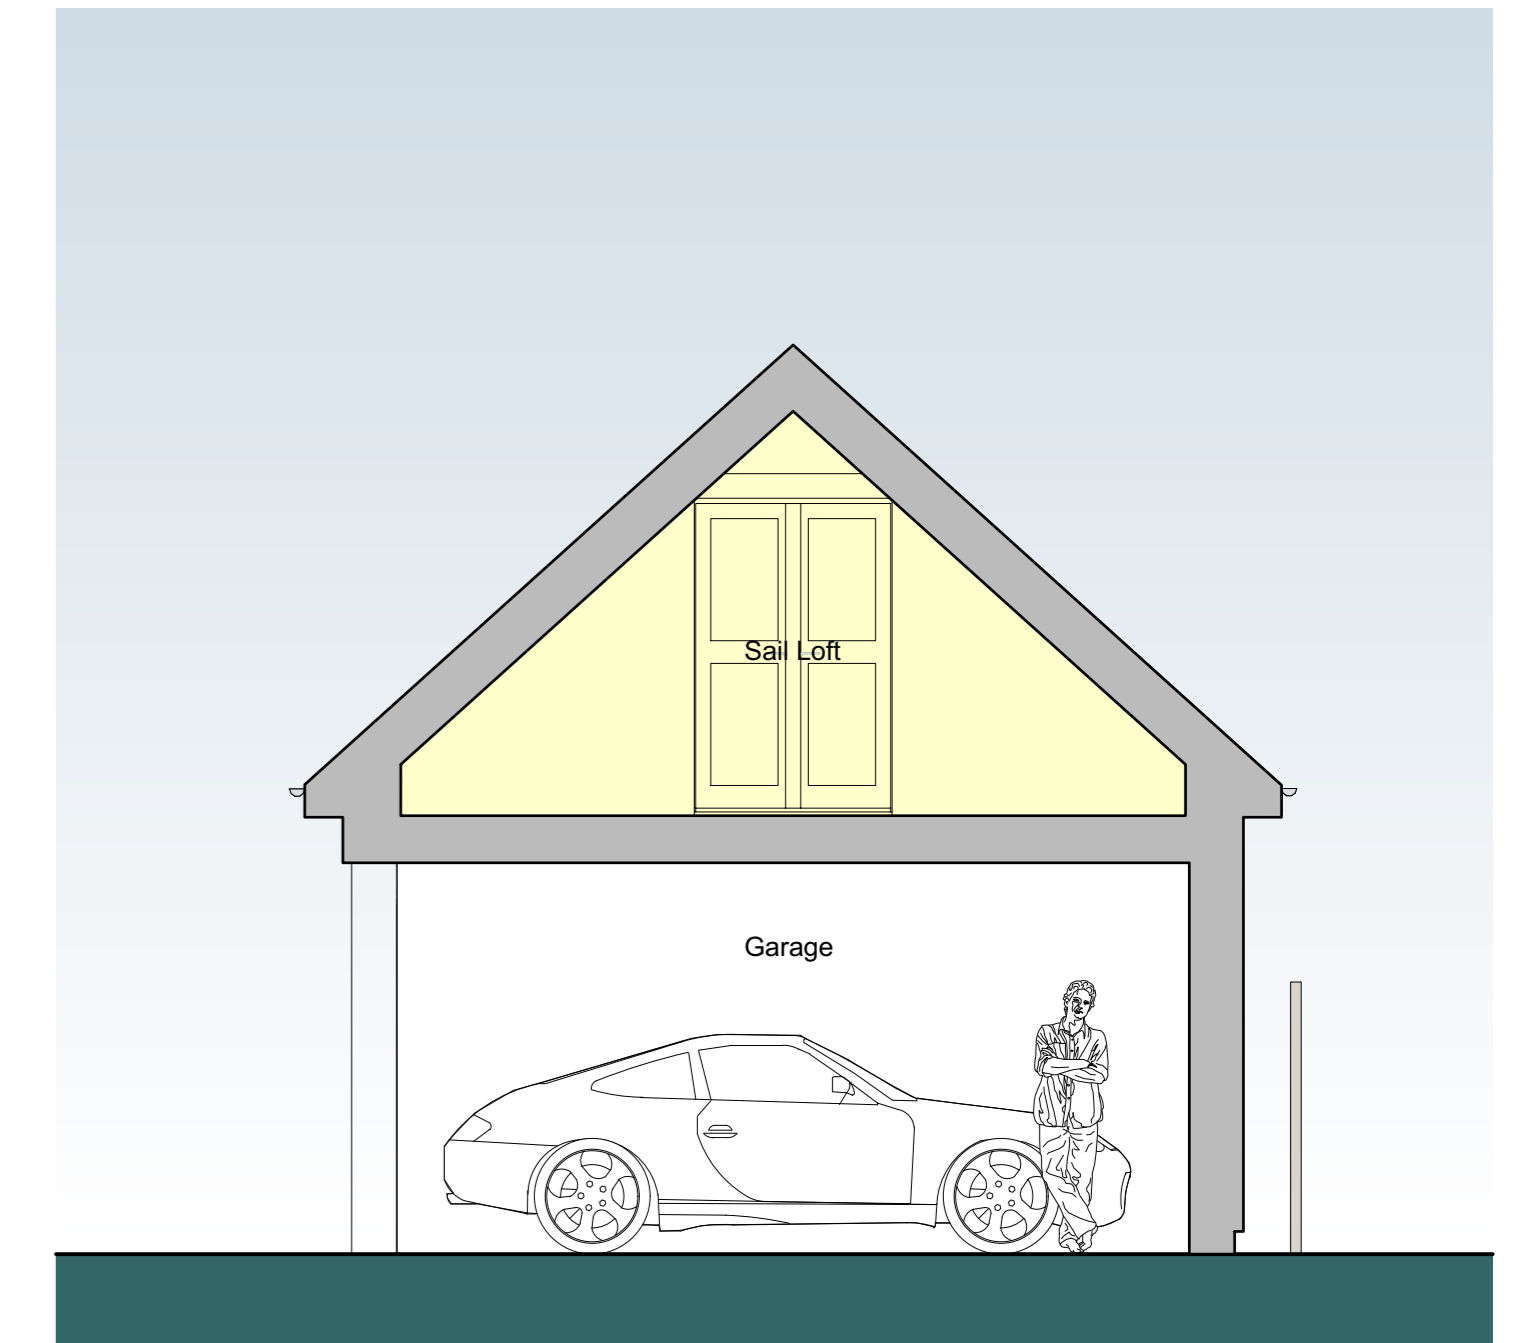

PROPOSED GARAGE SECTION
Scale: 1:50

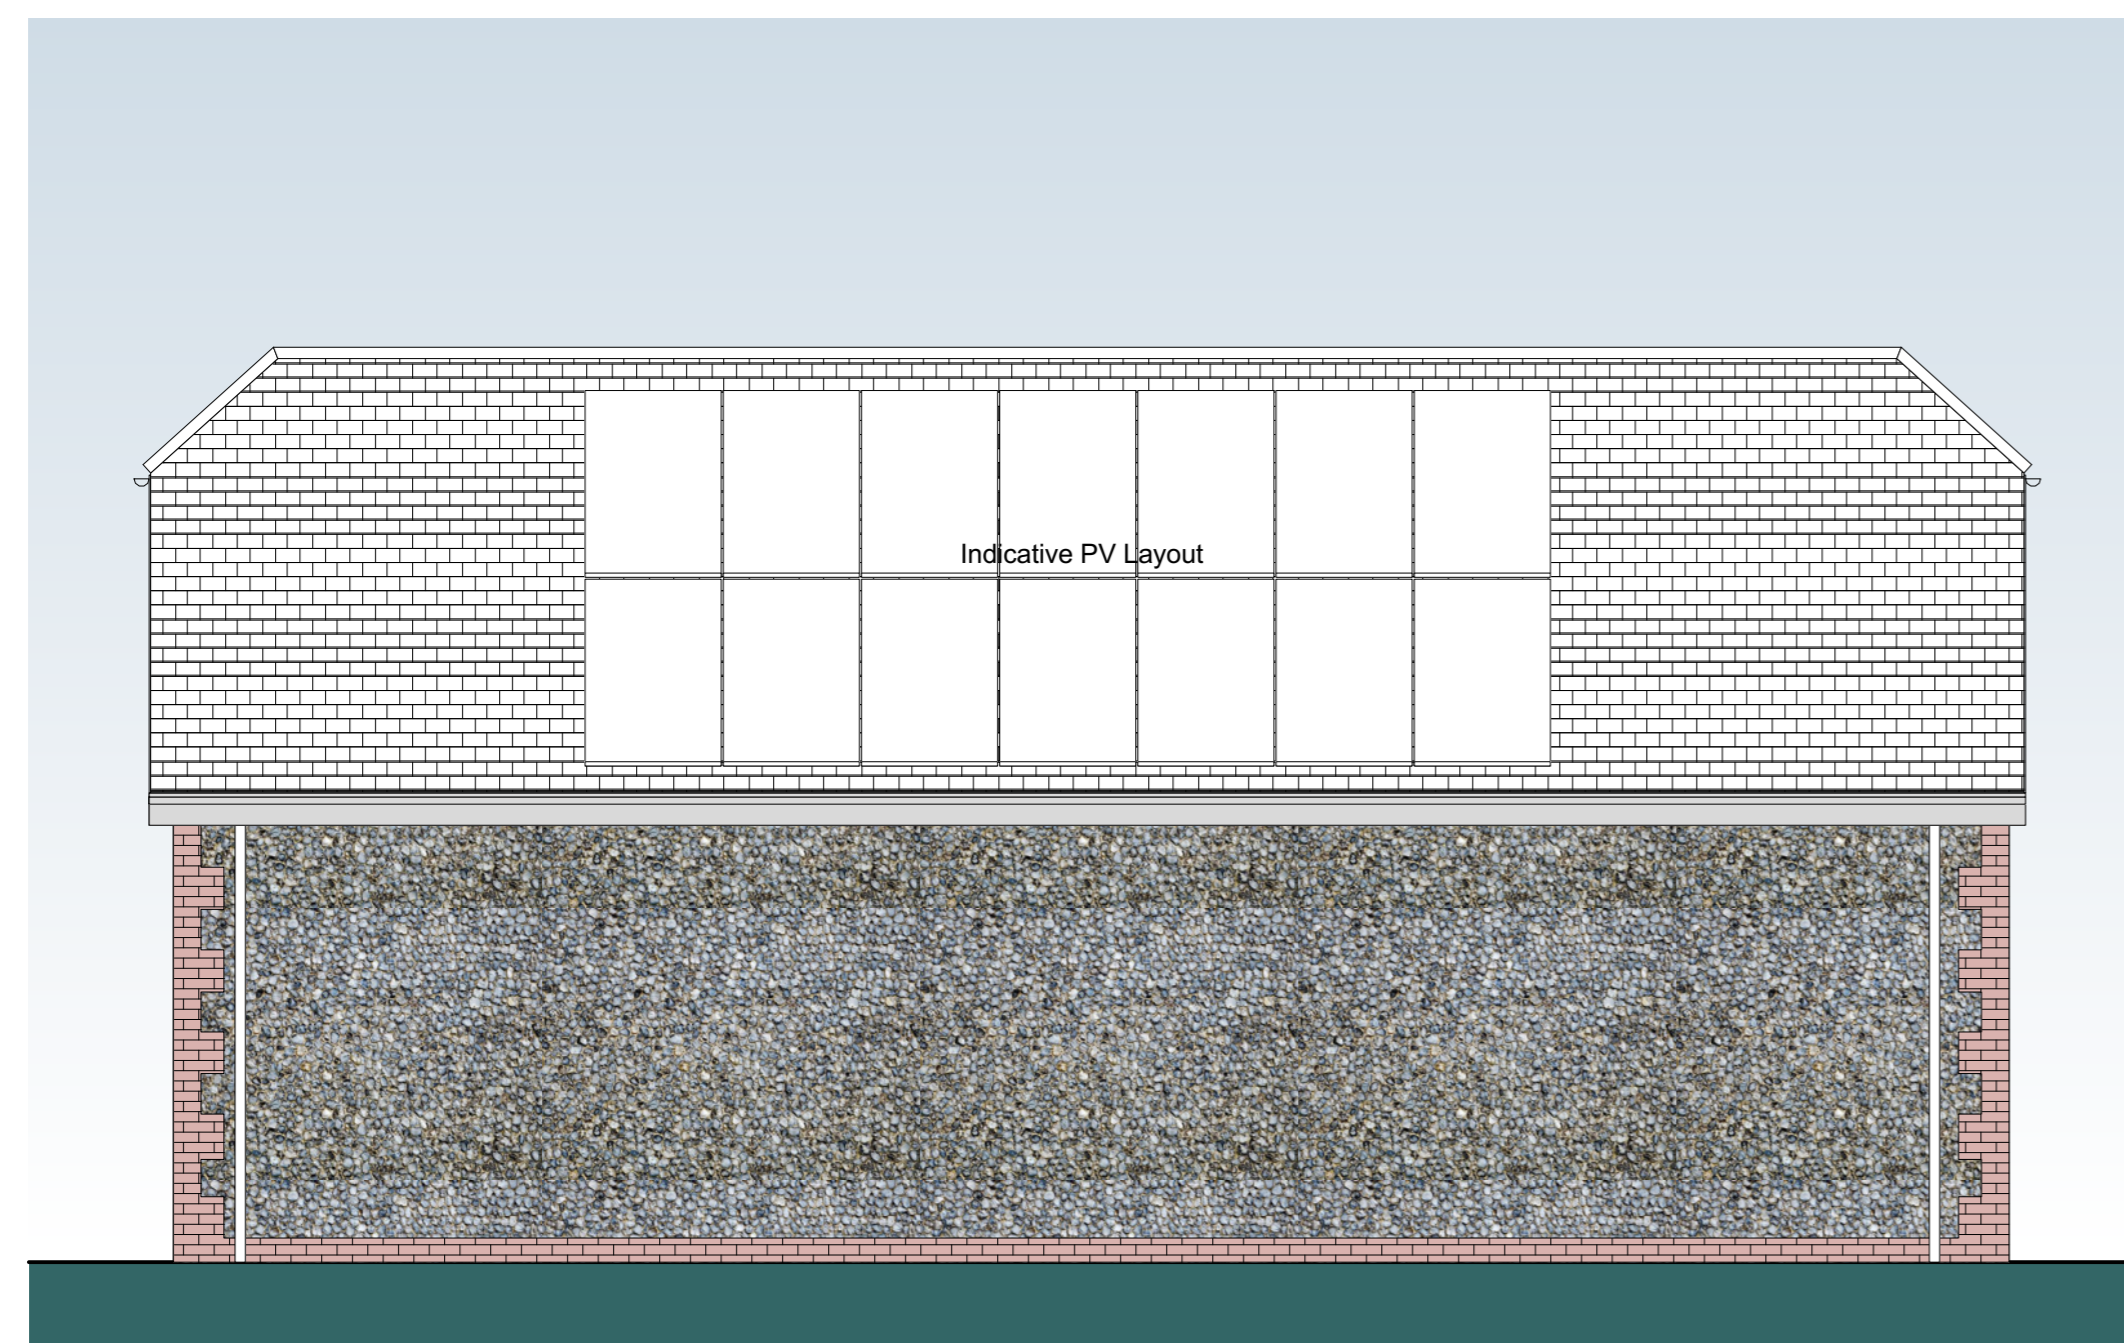

PROPOSED GARAGE SOUTH ELEVATION
Scale: 1:50



PROPOSED GARAGE WEST ELEVATION
Scale: 1:50

PLANNING

REV.	DATE	DESCRIPTION

PROJECT
WALNUT TREE COTTAGE,
THE STREET, ITCHENOR,
CHICHESTER, PO20 7AB

DRAWING
PROPOSED GARAGE
ELEVATIONS & SECTION

CLIENT
MARK WOMBWELL

SCALE
1:50 @ A1

DRAWN

DATE
MAR 2022

CHECKED

DRAWING No

2105 / PL3 17

© copyright retained

WAMM
Architecture & Building Consultants

WAMM Consulting Limited
Chapel House, 1-3 Chapel Street, Guildford, Surrey, GU1 3UH
www.wammconsulting.com
+44 (0)1483 825700