




DO NOT SCALE DIMENSIONS FROM DRAWING

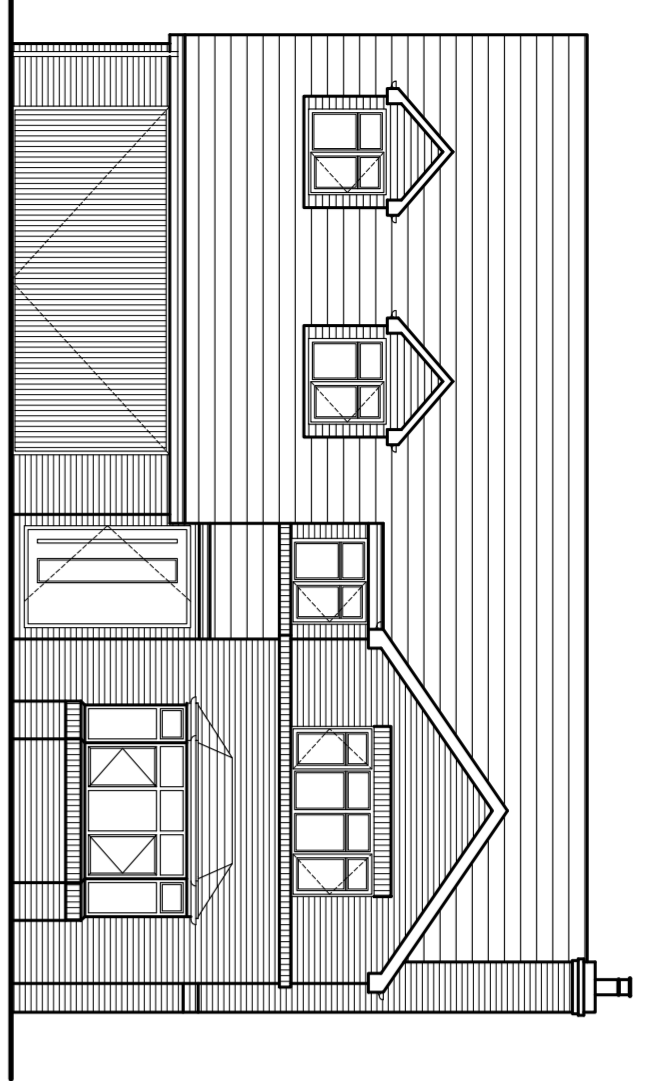


FRONT ELEVATION

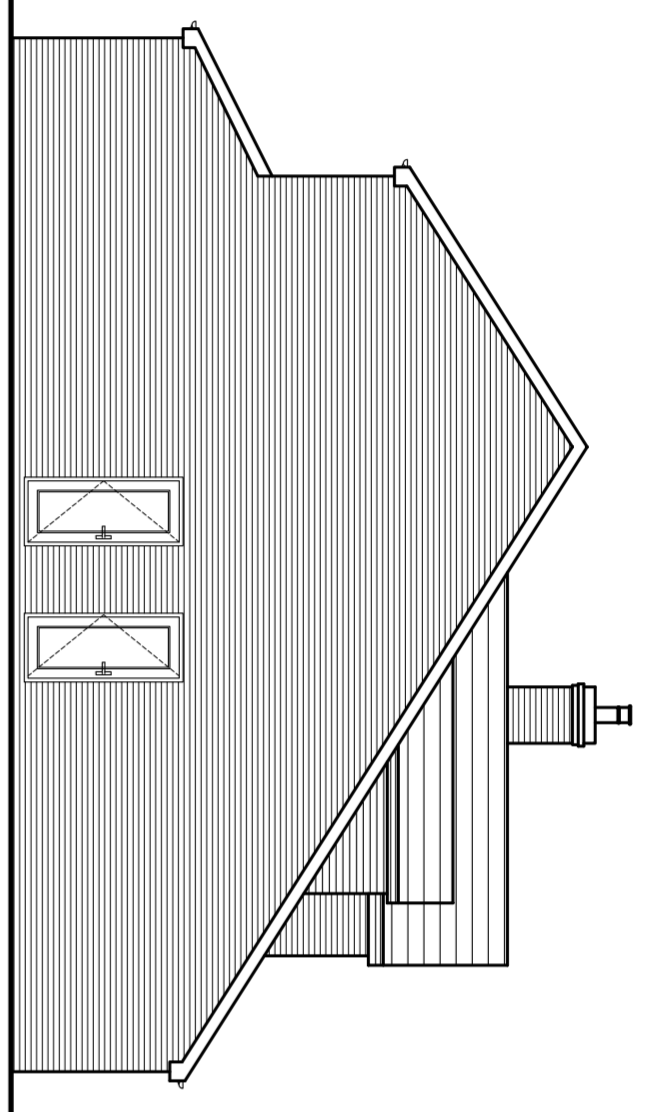

SIDE ELEVATION



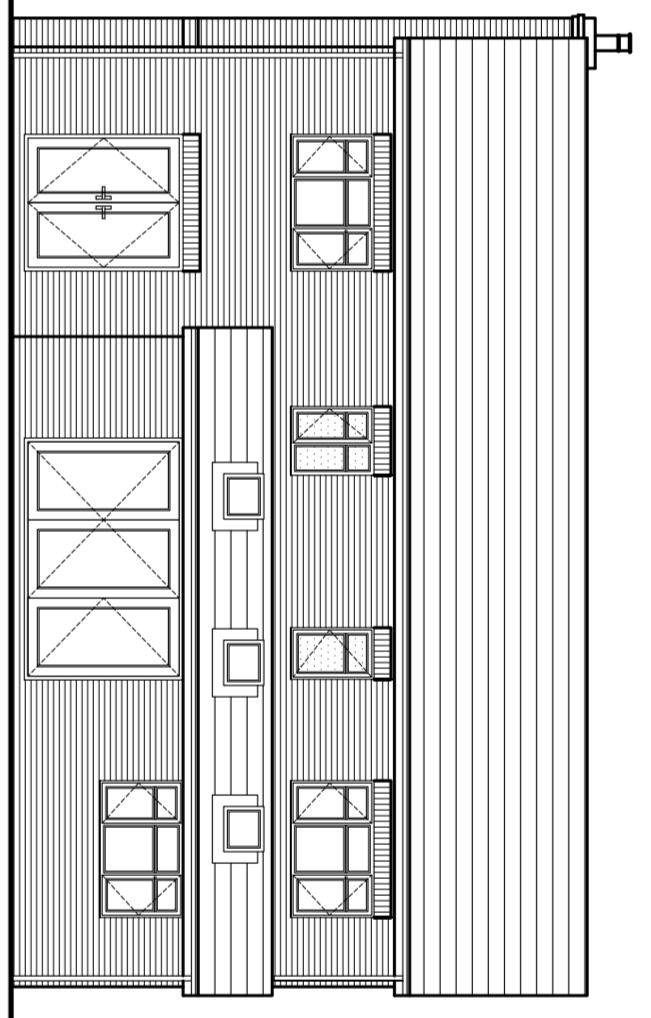


REAR ELEVATION

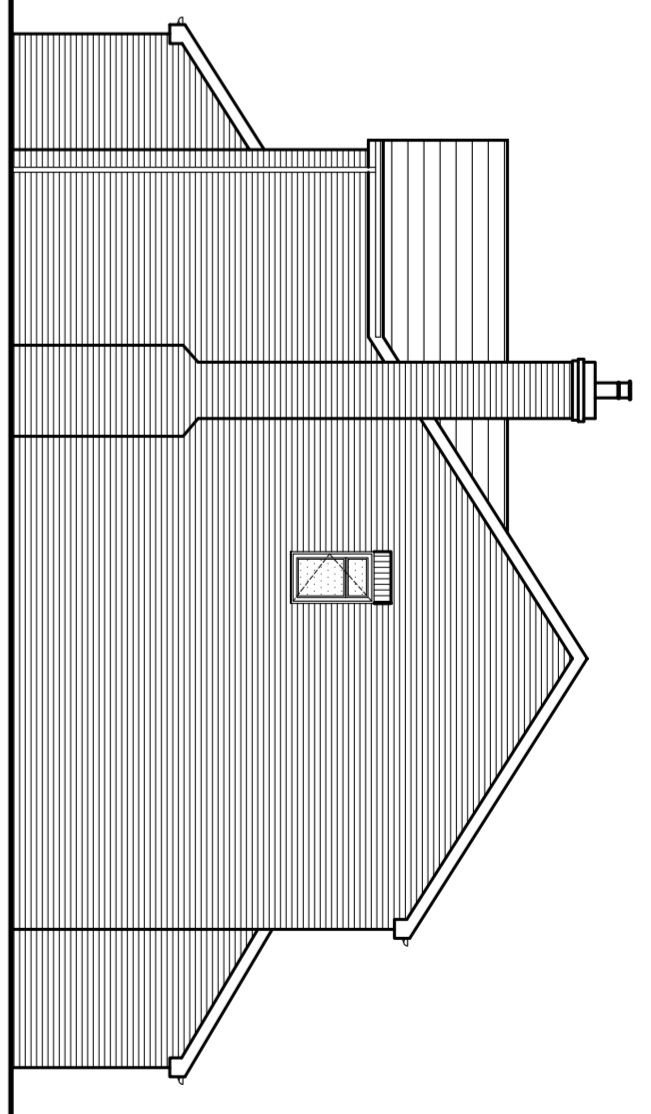

SIDE ELEVATION

- NOTES**
1. ALL DIMENSIONS ARE IN MILLIMETERS.
 2. DO NOT SCALE FROM THIS DRAWING.
 3. THIS DRAWING IS TO BE READ IN CONJUNCTION WITH ALL OTHER RELATED DRAWINGS AND DOCUMENTS. THE USER SHOULD CONSULT THE DRAWING USER'S MANUAL FOR MORE INFORMATION.
 4. TO COMMENCEMENT OF CONSTRUCTION WORKS.
 5. THE ENGINEER/ARCHITECT SHOULD BE CONTACTED IMMEDIATELY IF THE DRAWING IS FOUND TO BE IN CONFLICT WITH THE DESIGN OR DRAWING PREPARATION DIFFER THAN THAT FOUND ON SITE.

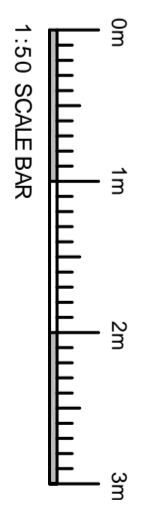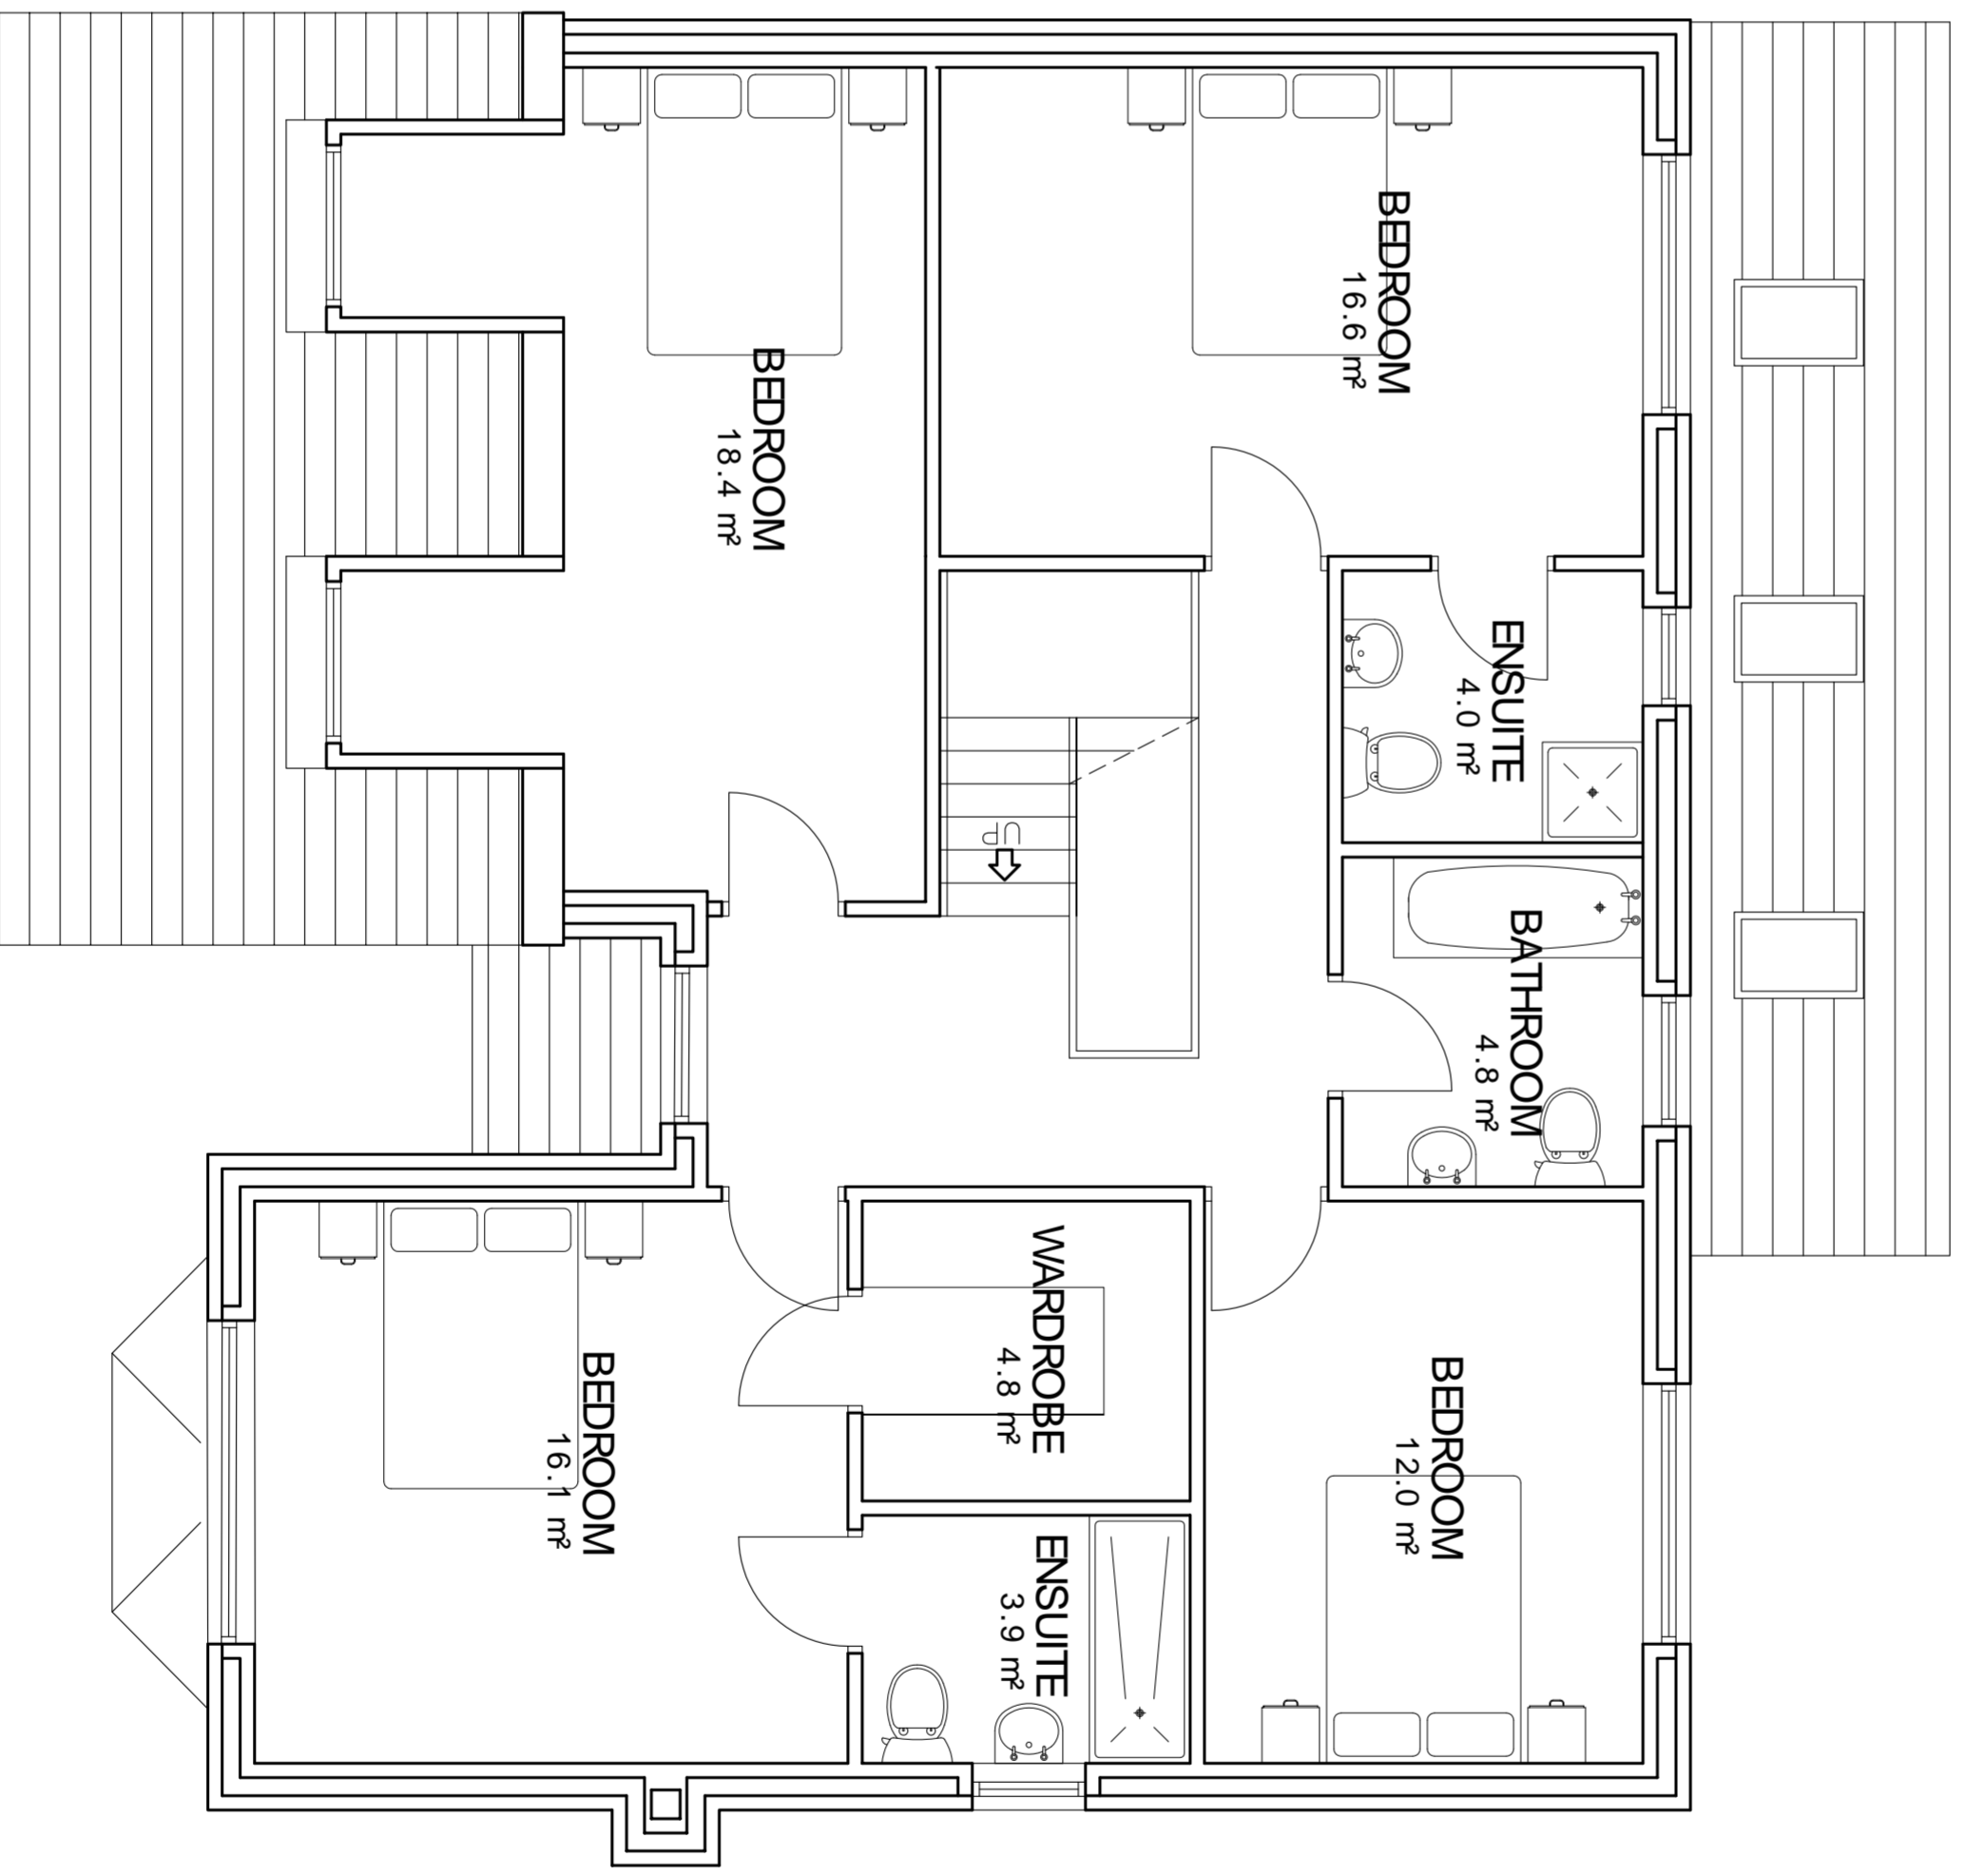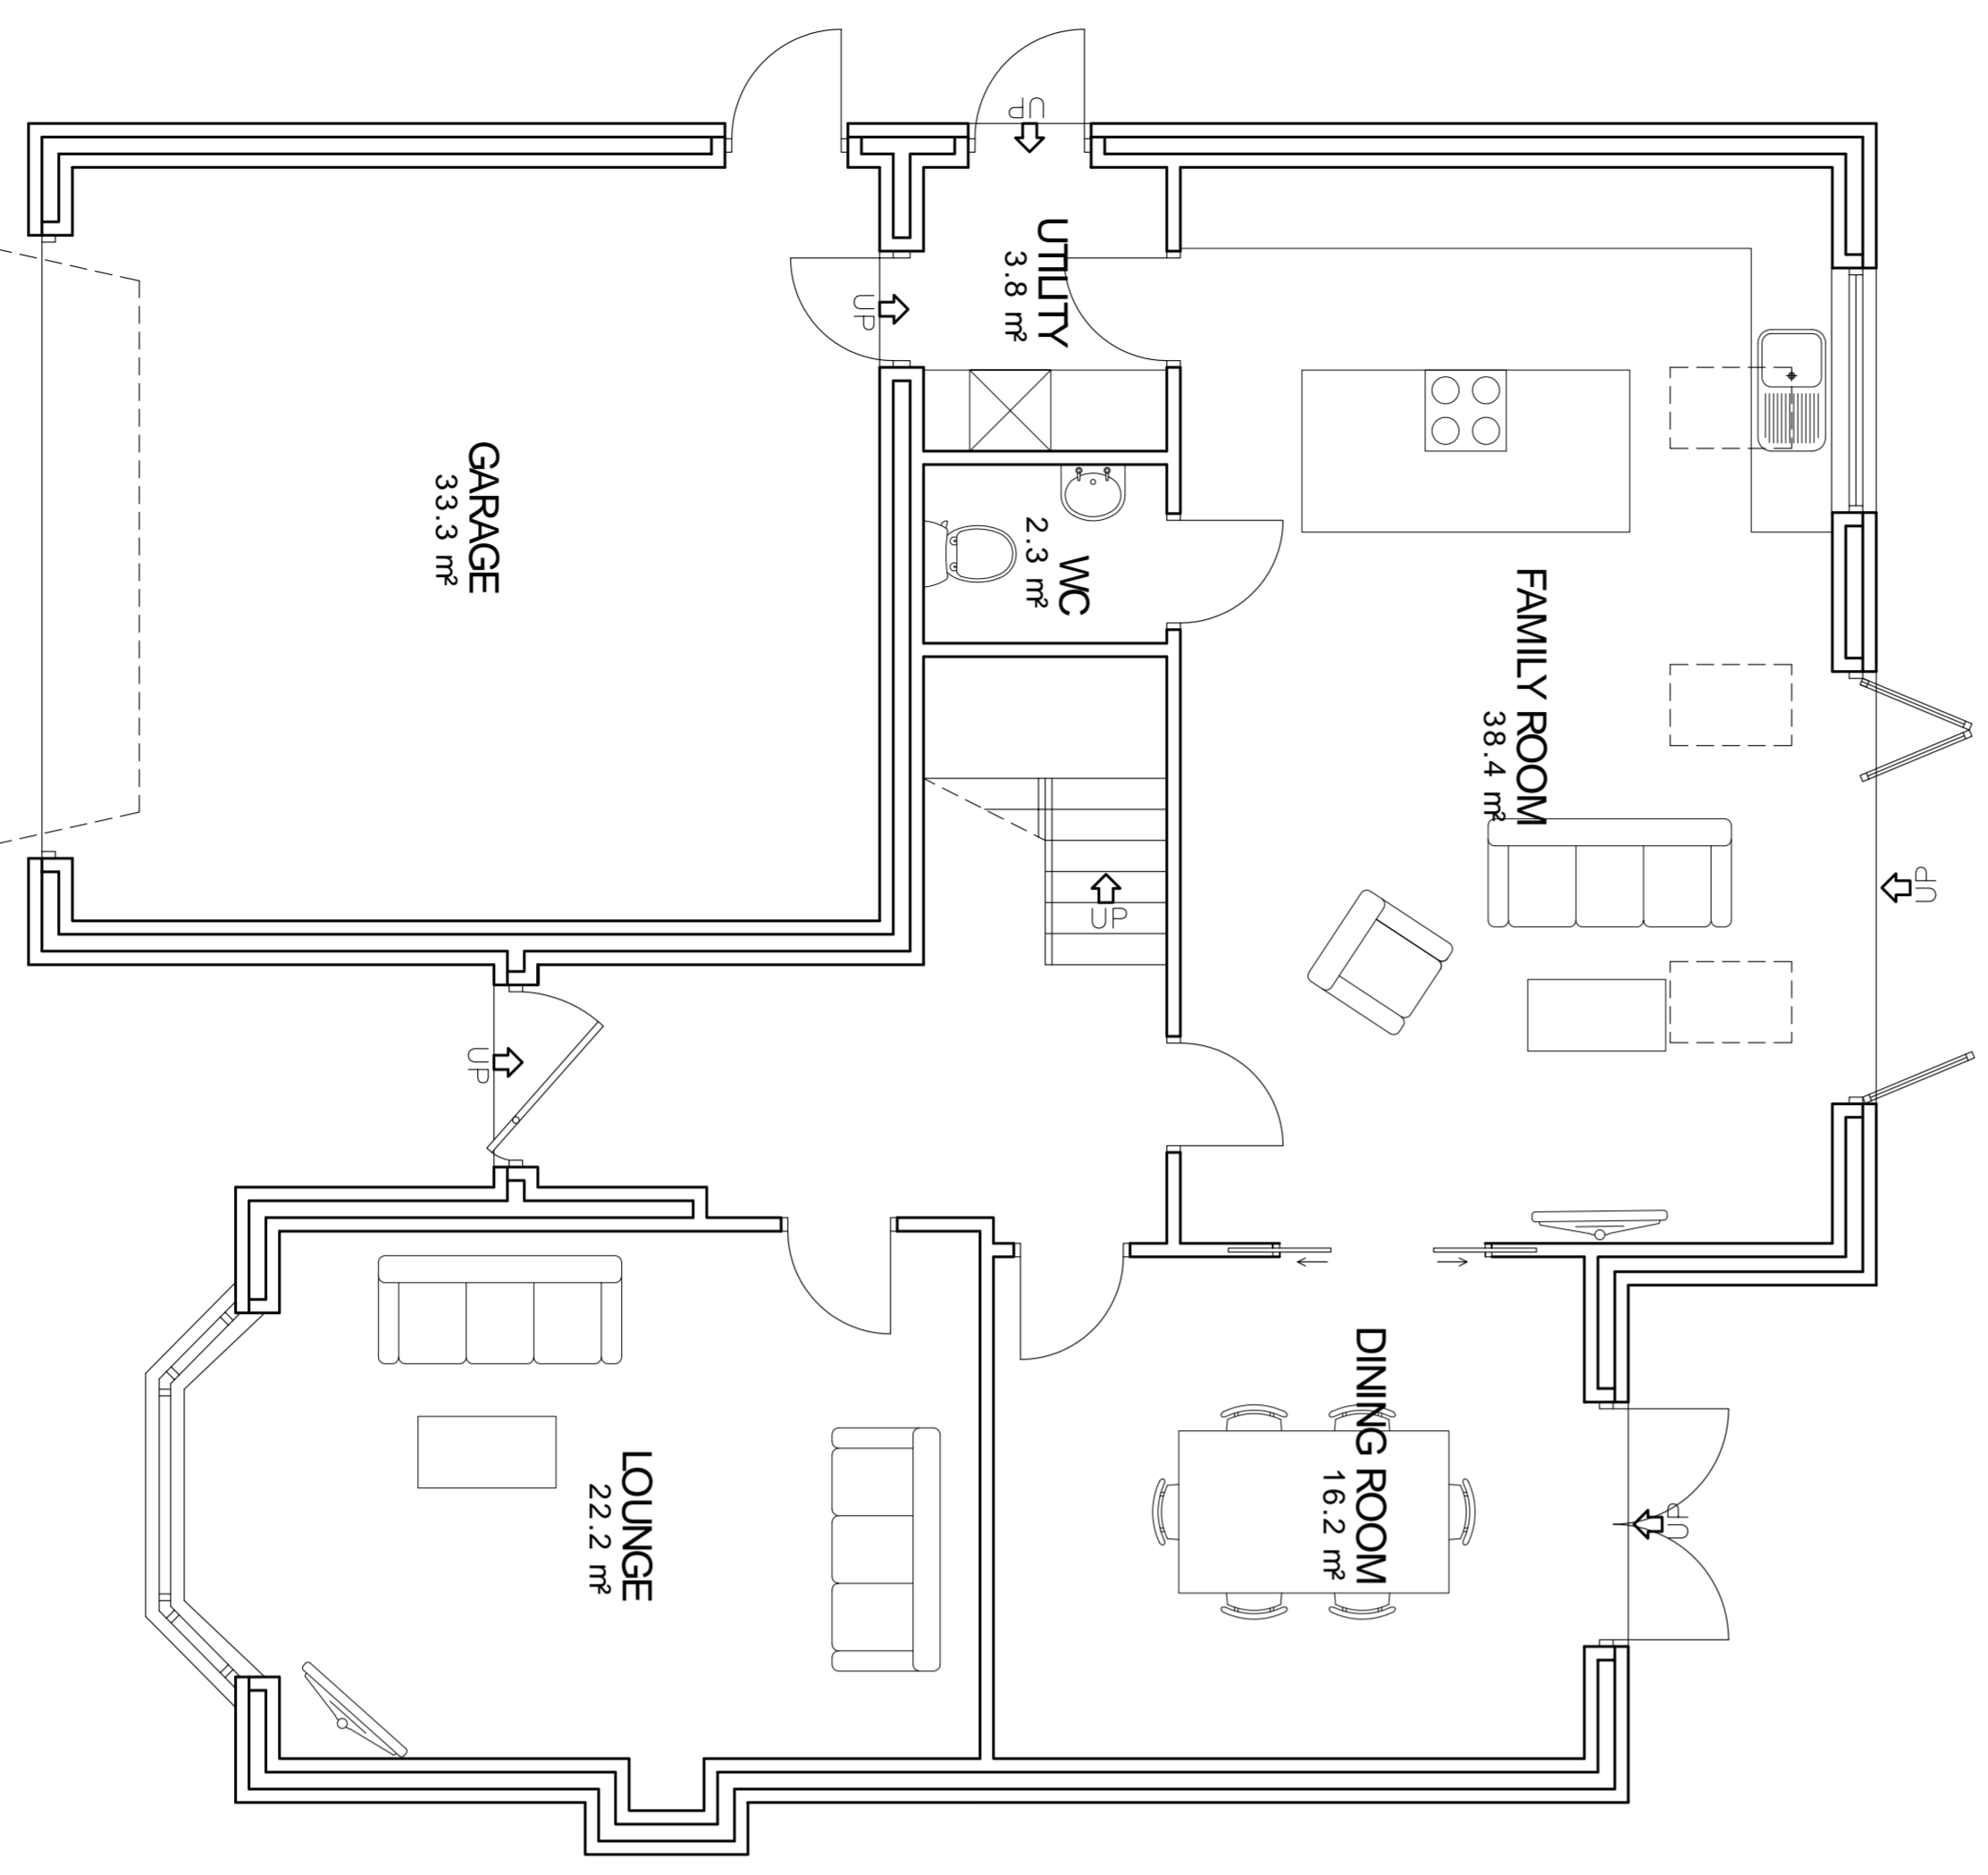

<p>Rev. Amendments</p> <p>By _____ Date _____</p>	
<p>Keystone Design Associates Ltd.</p> <p>Registered Office 651 Church Street F1 1 39 01233 64900 Fax No. 01233 725901 Email : info@keystonedesign.co.uk</p>	
<p>PROJECT ADDRESS LAND AT VIRGINIA COTTAGE, BENNETTS LANE BLACKPOOL, LANCASHIRE</p>	
<p>PROJECT TITLE RESIDENTIAL DEVELOPMENT</p>	
<p>DRAWING TITLE PROPOSED HOUSE TYPE 2</p>	
Client	MR WITHERS
Drawn	JG
Checked	
Date	29/03/2021
Drawing No.	A021/061/P/03
Revision	-

THIS DRAWING & CONTENTS ARE THE PROPERTY OF KEYSTONE DESIGN ASSOCIATES LTD. UNAUTHORIZED REPRODUCTION OF THE WHOLE OR ANY PART THEREOF IN ANY MANNER WITHOUT THE WRITTEN PERMISSION OF KEYSTONE DESIGN ASSOCIATES LTD. IS STRICTLY PROHIBITED AND WILL BE PROSECUTED TO THE FULL EXTENT OF THE LAW.

H:\Documents\Drawings\2021\Bennetts Lane Virginia Cottage

