
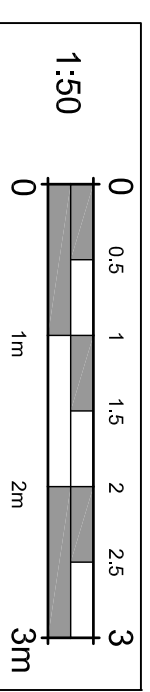


ALL DIMENSIONS AND LEVELS TO BE CHECKED ON SITE AND ANY DISCREPANCIES TO BE REPORTED TO THE ARCHITECT BEFORE CONSTRUCTION.  
DO NOT SCALE EXCEPT FOR PLANNING PURPOSES  
THIS DRAWING TO BE READ IN CONJUNCTION WITH ALL RELEVANT DRAWINGS AND SPECIFICATIONS.

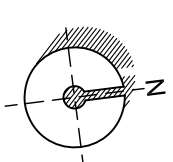

REVISION	A - House reduced in width	18.11.21
	B - 2nd floor removed, general amends	21.02.22

CLIENT Mr. & Mrs. Brennan  
106 Greville Road  
Warwick  
CV34 5PL

PROJECT  
Replacement Dwelling  
162 Millbank  
Warwick  
CV34 5TJ


DWG TITLE  
**PROPOSED**  
Roof Plan

SCALE 1:50 (A2)

DATE October 2021

DWG NUMBER  
**498-101B**

**GRCHIFFEELS** pentelows barn  
fosse way humnigham  
marks cv33 9eq  
t: 01926 333600 m: 07803 080224 e: mail@llwyd-thomas.co.uk

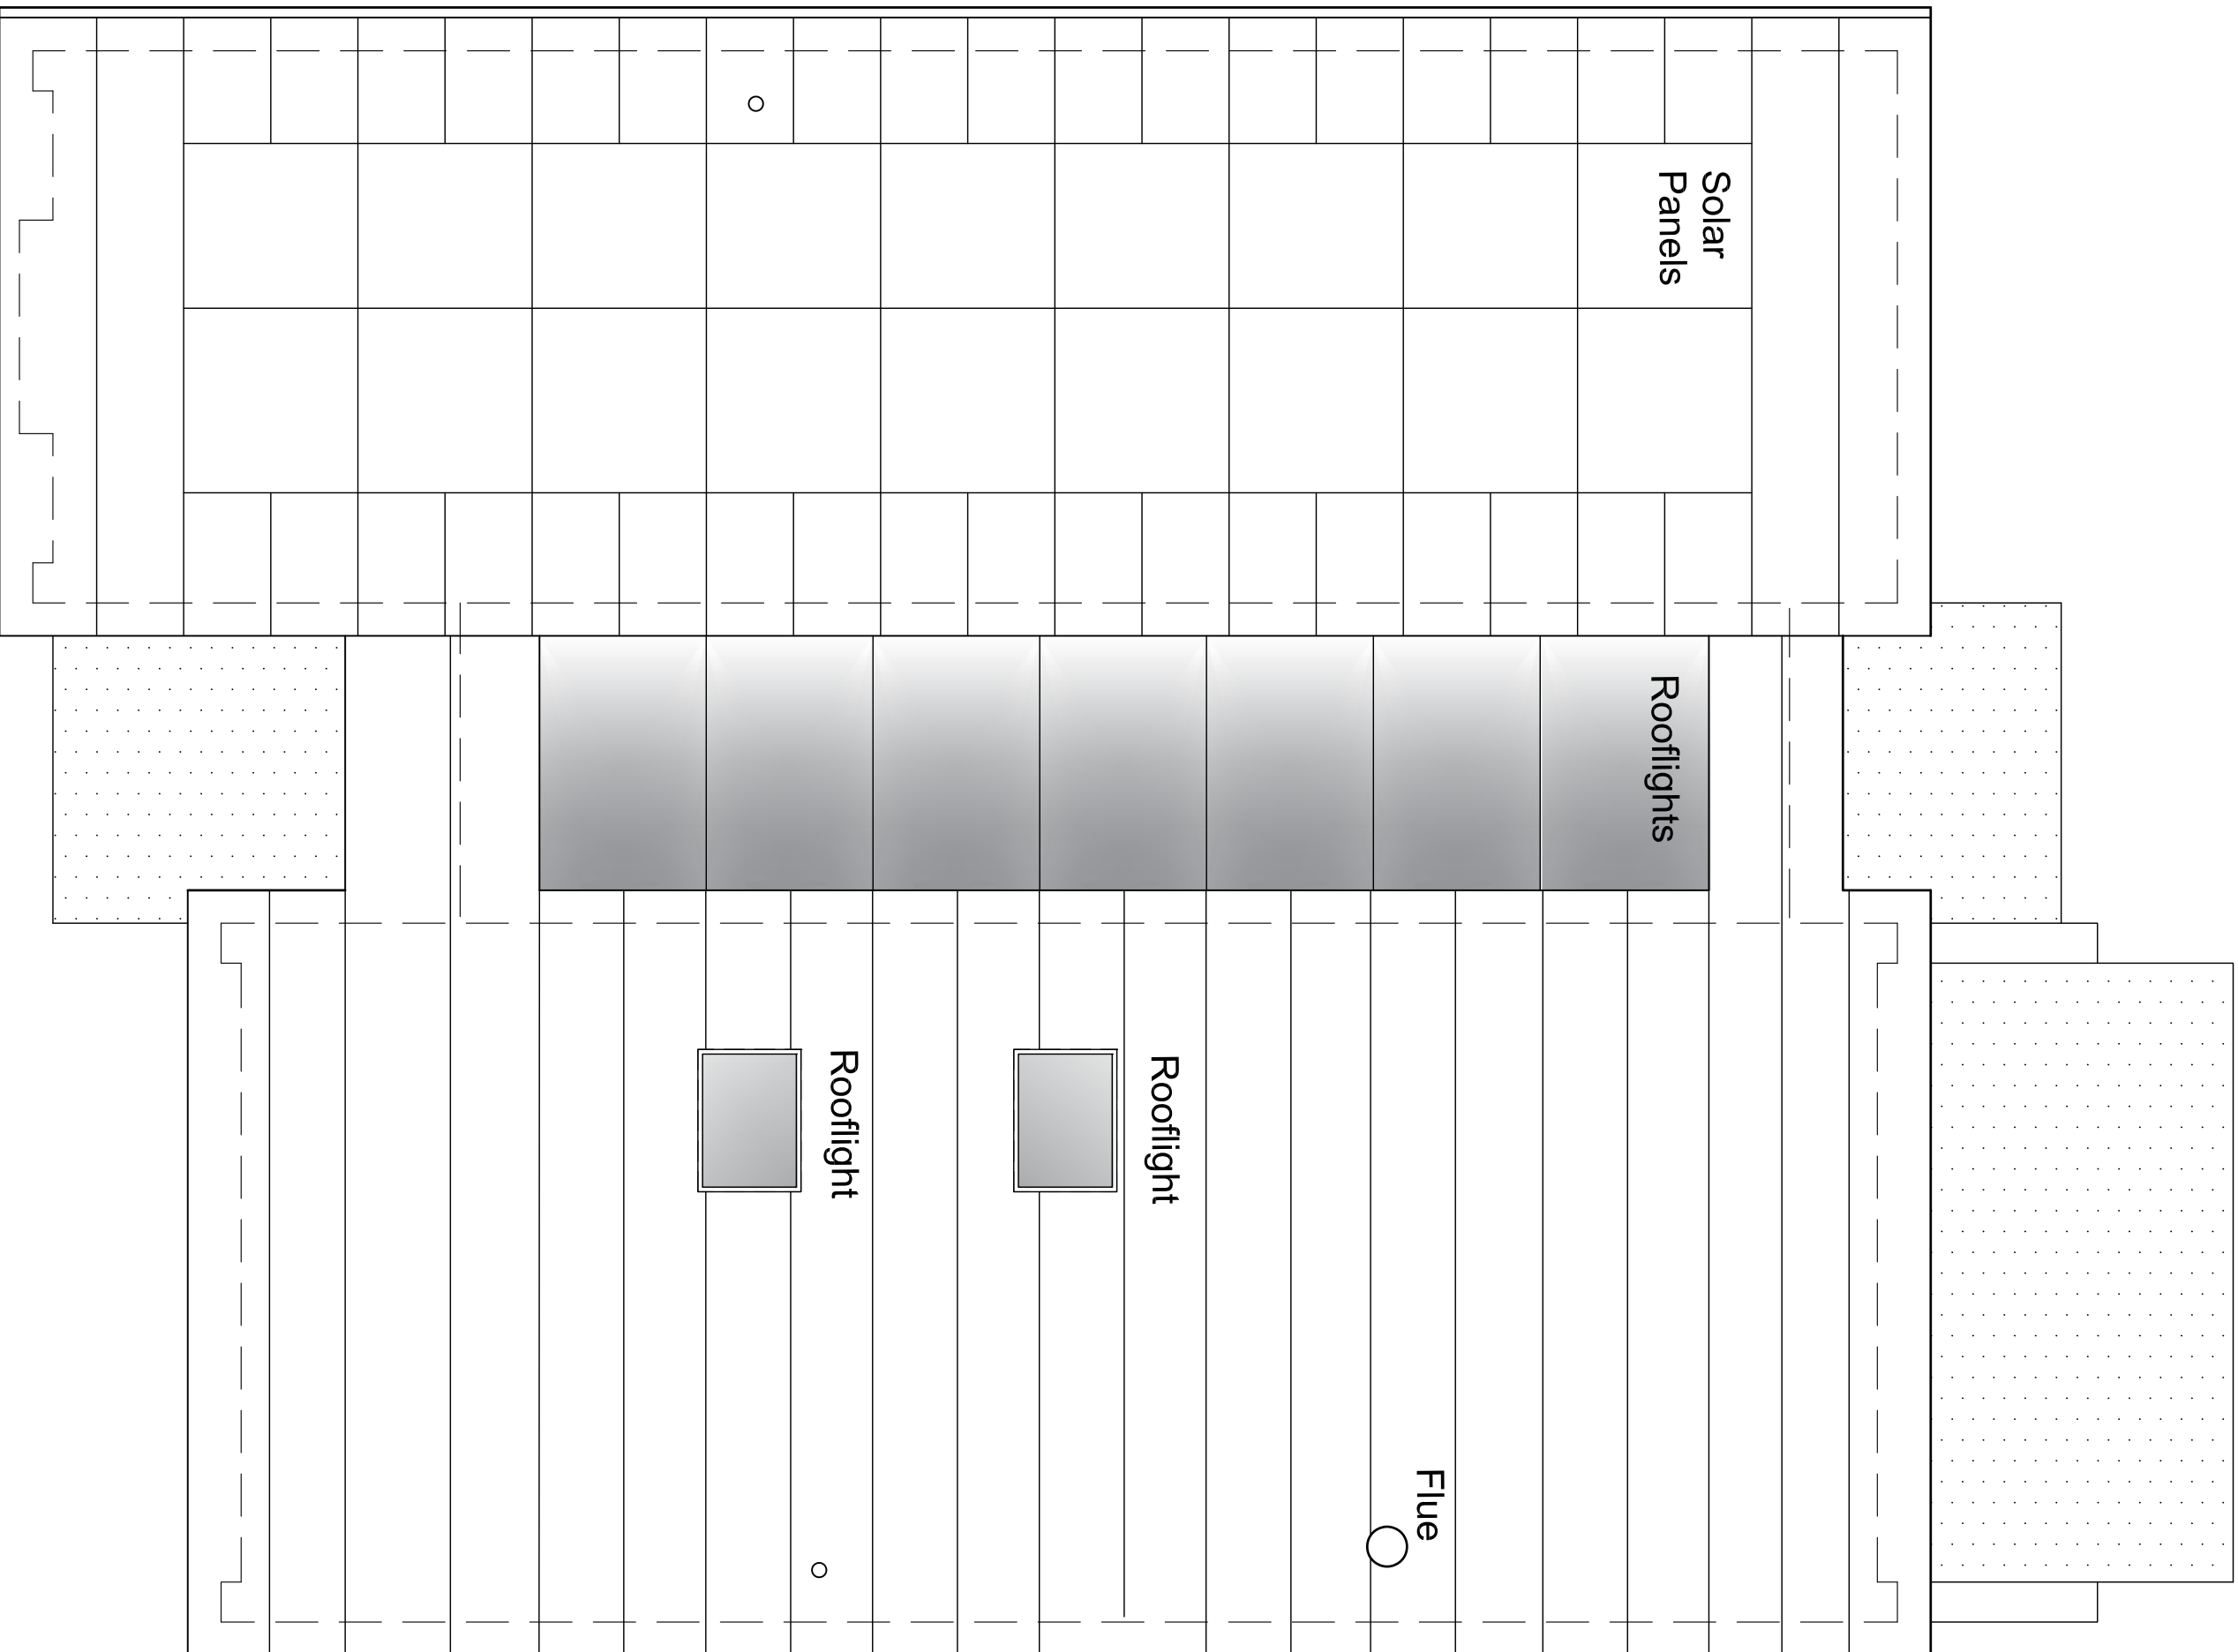

# ROOF PLAN 1:50