



Notes

THIS SURVEY HAS BEEN PREPARED WITH A SCALING ACCURACY FOR A PLOT AT A SCALE OF 1/50


ALL LEVELS ARE IN METRES DERIVED FROM GPS TRANSFORMATION OSGM15

THE CO-ORDINATES ARE DERIVED FROM THE ORDNANCE SURVEY ACTIVE STATION NETWORK OSTN15 (BASE STATION ST01)

- sh sill to head height
- fs floor to sill height
- u/s underside height
- t/s topside height
- fb floorboard direction
- conc concrete
- rl roof light
- cup'd cupboard
- fp fireplace
- sd sliding door
- svp soil and vent pipe
- rwp rain water pipe
- © carpet
- (3.17) room height
- - - roof slope
- ▬ radiator

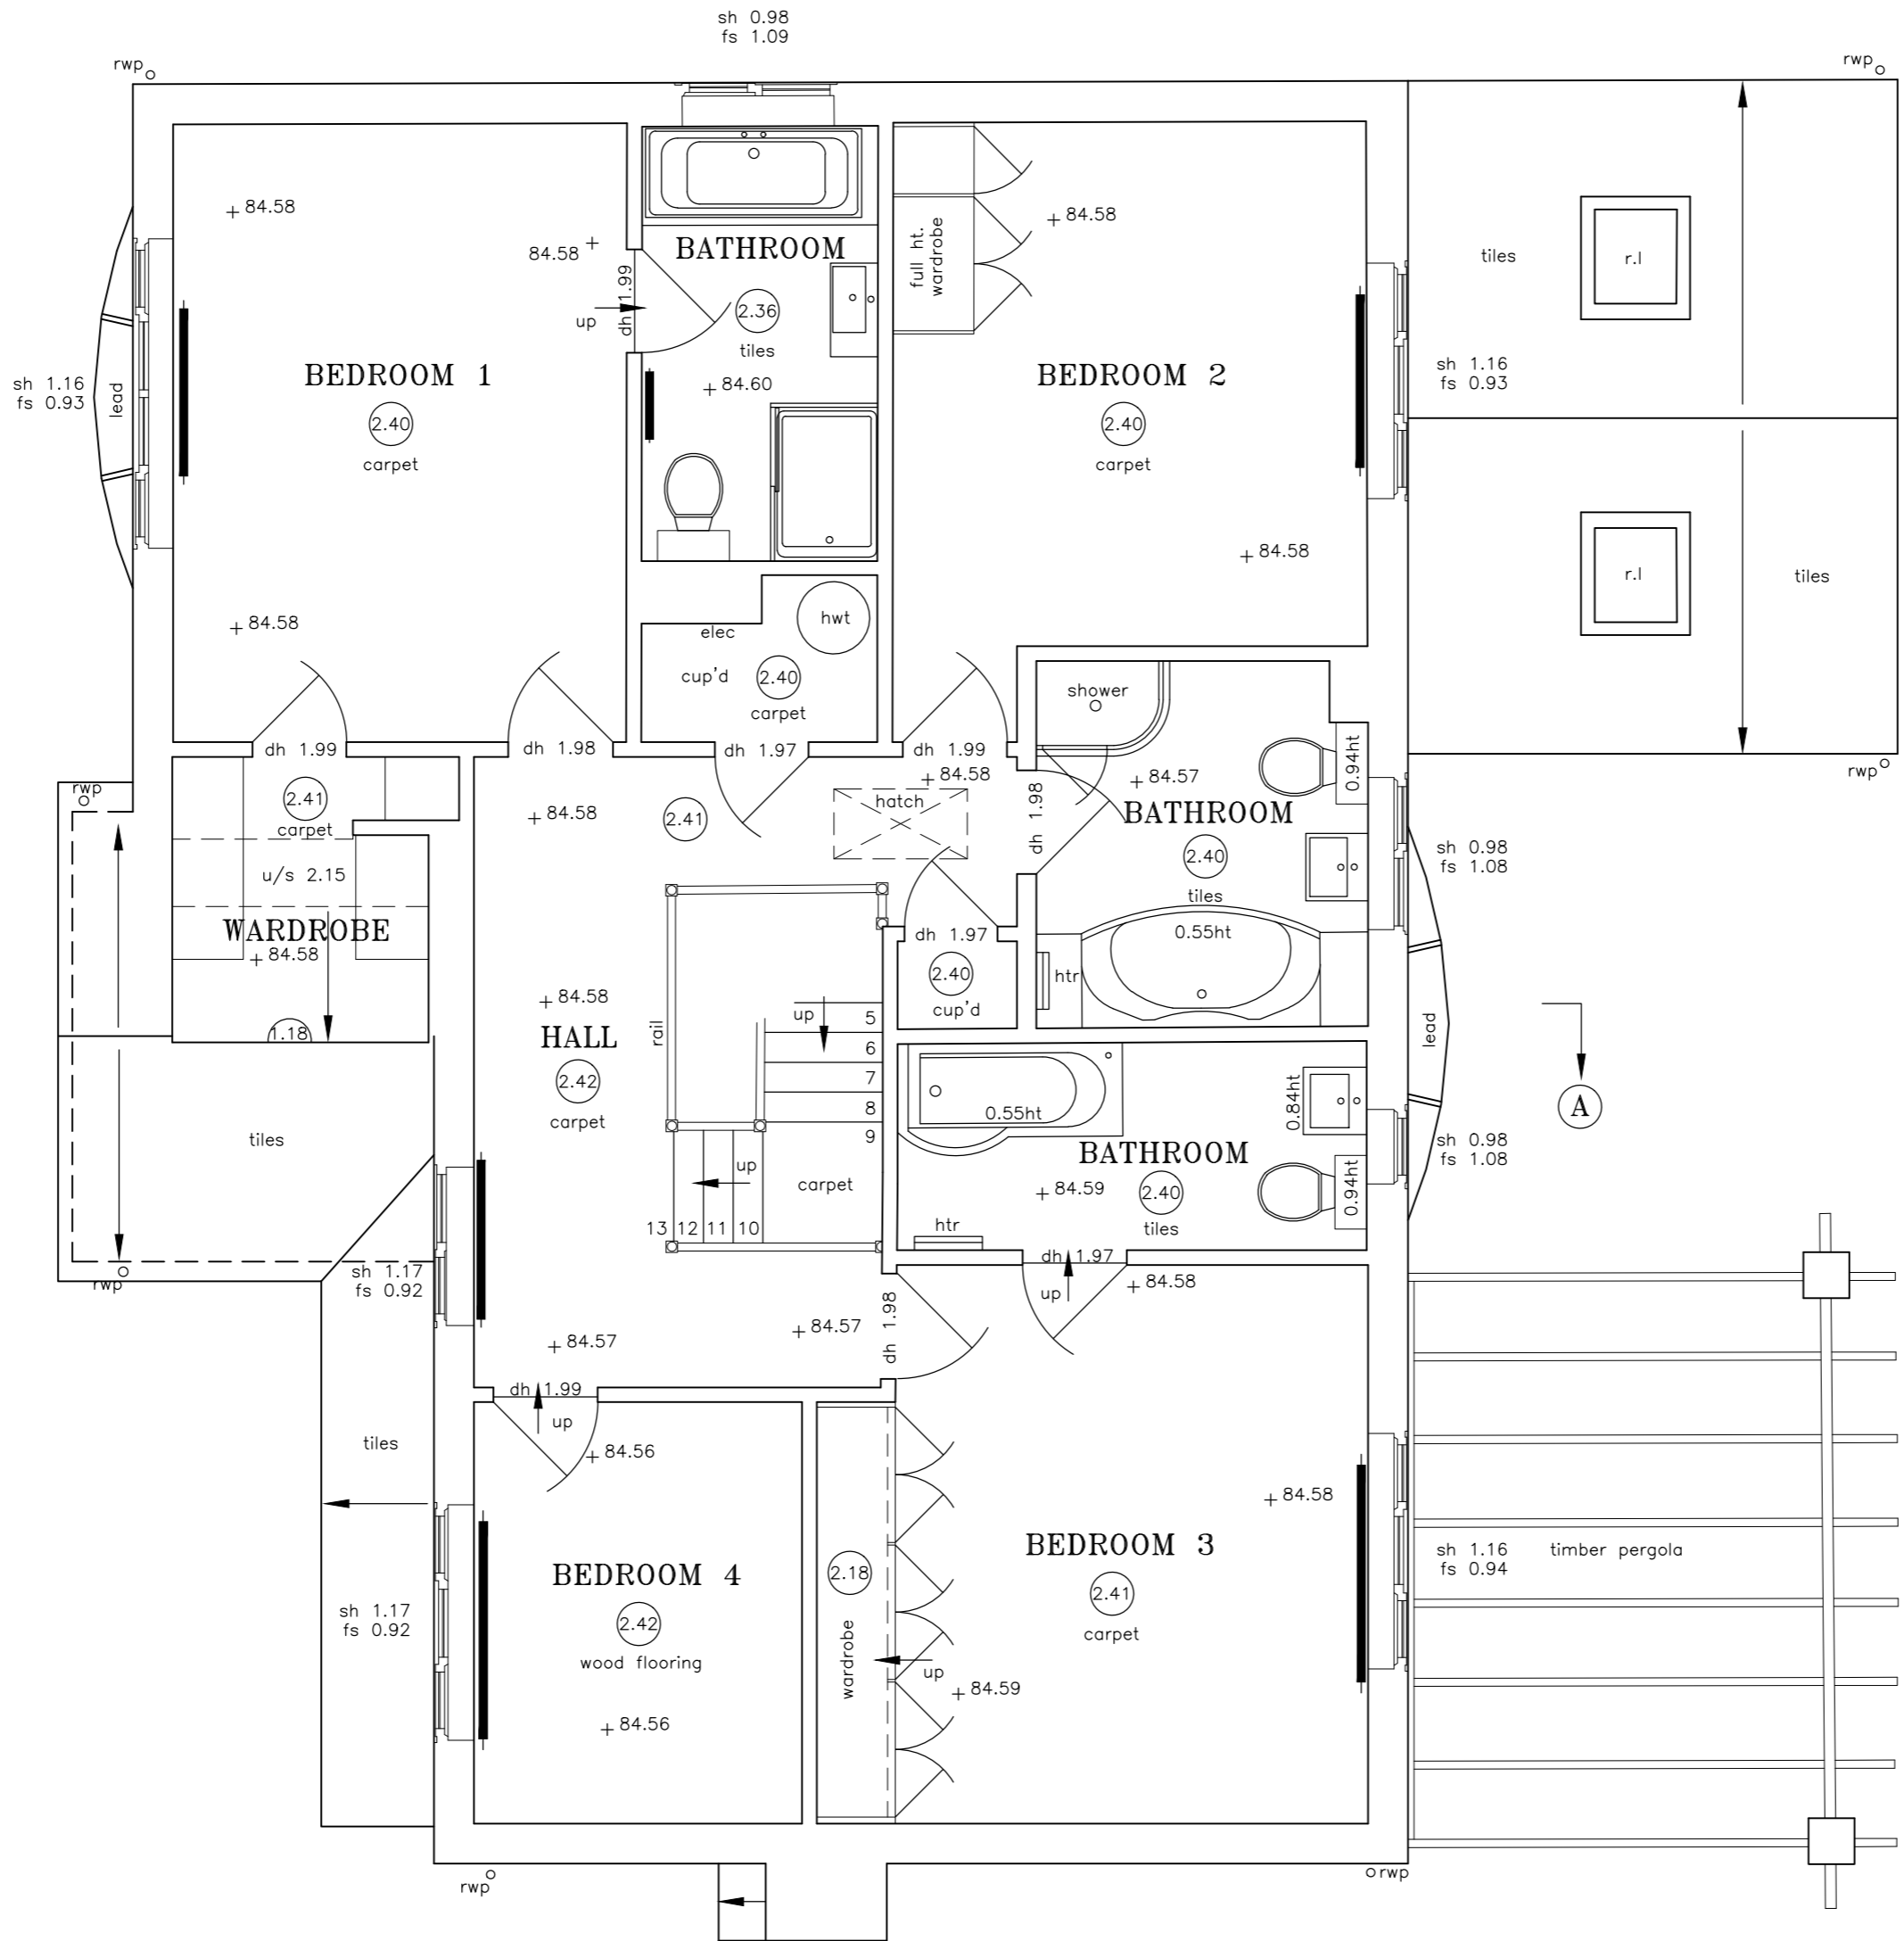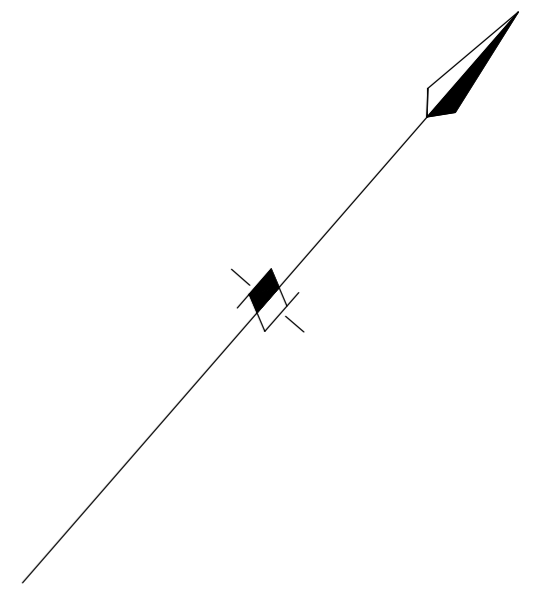

FIRST FLOOR PLAN

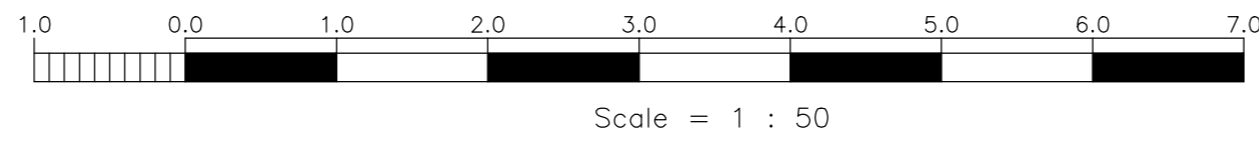

SJH/RRJ © ON CENTRE SURVEYS LTD. 2022 ACAD	
job No.7 BULLIMORE GROVE KENILWORTH CV8 2QF	
client Mr. S. SEYFOLLAHI	
title FIRST FLOOR PLAN	dwg no. 27886A/2
scale 1/50	date 28th JANUARY 2022

ON CENTRE SURVEYS LTD.
 LAND & BUILDING SURVEYORS
 GEODETIC ENGINEERS
 2 CHARLES COURT, BUDBROOKE ROAD, WARWICK CV34 5LZ
 TEL: 01926 494294
 E-MAIL: info@oncentre.co.uk
 A member of The Survey Association