


General Notes:  
 1. PLEASE DO NOT SCALE FROM DRAWINGS.  
 2. Figured dimensions are in millimeters, levels in metres and are to be checked on site prior to all contractors commencing their works.  
 3. Areas are in metres. Any areas indicated are approximate and indicative only.  
 4. Any discrepancies to be reported to the Architect in writing prior to any works being carried out.  
 5. Drawing only to be used for the purpose specified.

Revision	Date	By	Chkd


**TYE ARCHITECTS**  
 the long barn studio limbersey lane  
 maulden bedfordshire mk45 2ea  
 t: +44(0)1525 406677 e: info@tyearchitects.com  
 w: www.tyearchitects.com

Project: 2102 The Elms, Tollerton Lane, Tollerton, Nottingham, NG12 4GB  
 Title: **Site Plan** Dwg No: **2102\_000**  
 Purpose: **Planning** Scale: **1:1250@A3** Revision: **-**  
©Confidential copyright Tye Architects under berne & universal copyright convention. Information contained within this drawing is the sole copyright of Tye Architects and is not to be reproduced without their express permission. This document must not be copied without written permission and the contents must not be imparted to a third party nor be used for any unauthorised purpose.

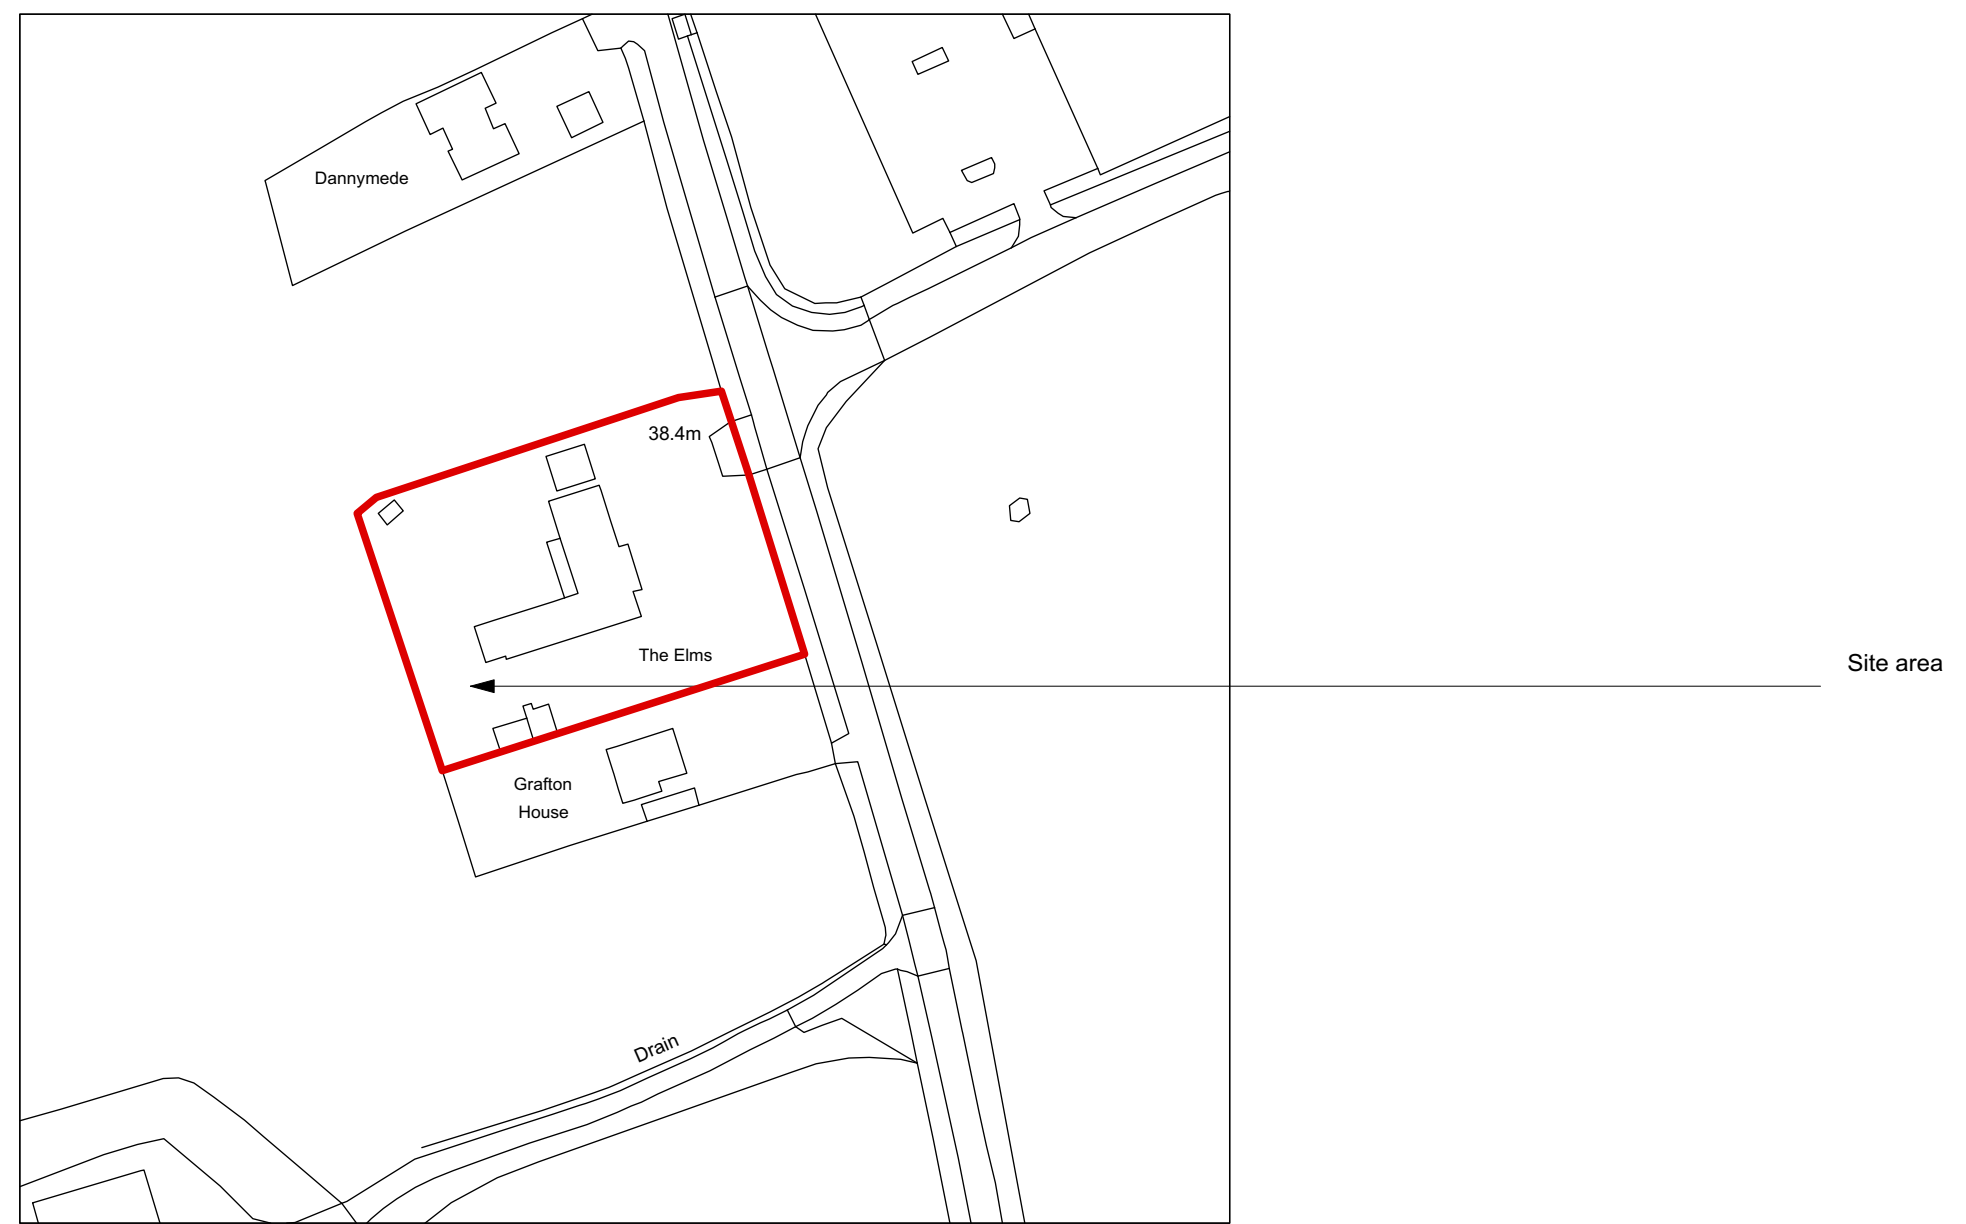

**Existing Location Plan 1:1250**

**Key:**  
 Application Site Boundary ———

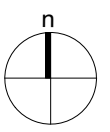


General Notes:  
 1. PLEASE DO NOT SCALE FROM DRAWINGS.  
 2. Figured dimensions are in millimeters, levels in metres and are to be checked on site prior to all contractors commencing their works.  
 3. Areas are in metres. Any areas indicated are approximate and indicative only.  
 4. Any discrepancies to be reported to the Architect in writing prior to any works being carried out.  
 5. Drawing only to be used for the purpose specified.


Revision	Date	By	Chkd

**TYE ARCHITECTS**  
 the long barn studio limbersey lane  
 maulden bedfordshire mk45 2ea  
 t: +44(0)1525 406677 e: info@tyearchitects.com  
 w: www.tyearchitects.com

Project: 2102 The Elms, Tollerton Lane, Tollerton, Nottingham, NG12 4GB  
 Title: **Site Plan** Dwg No: **2102\_001**  
 Purpose: **Planning** Scale: **1:500@A3** Revision: **-**  
©Confidential copyright Tye Architects under berne & universal copyright convention. Information contained within this drawing is the sole copyright of Tye Architects and is not to be reproduced without their express permission. This document must not be copied without written permission and the contents must not be imparted to a third party nor be used for any unauthorised purpose.

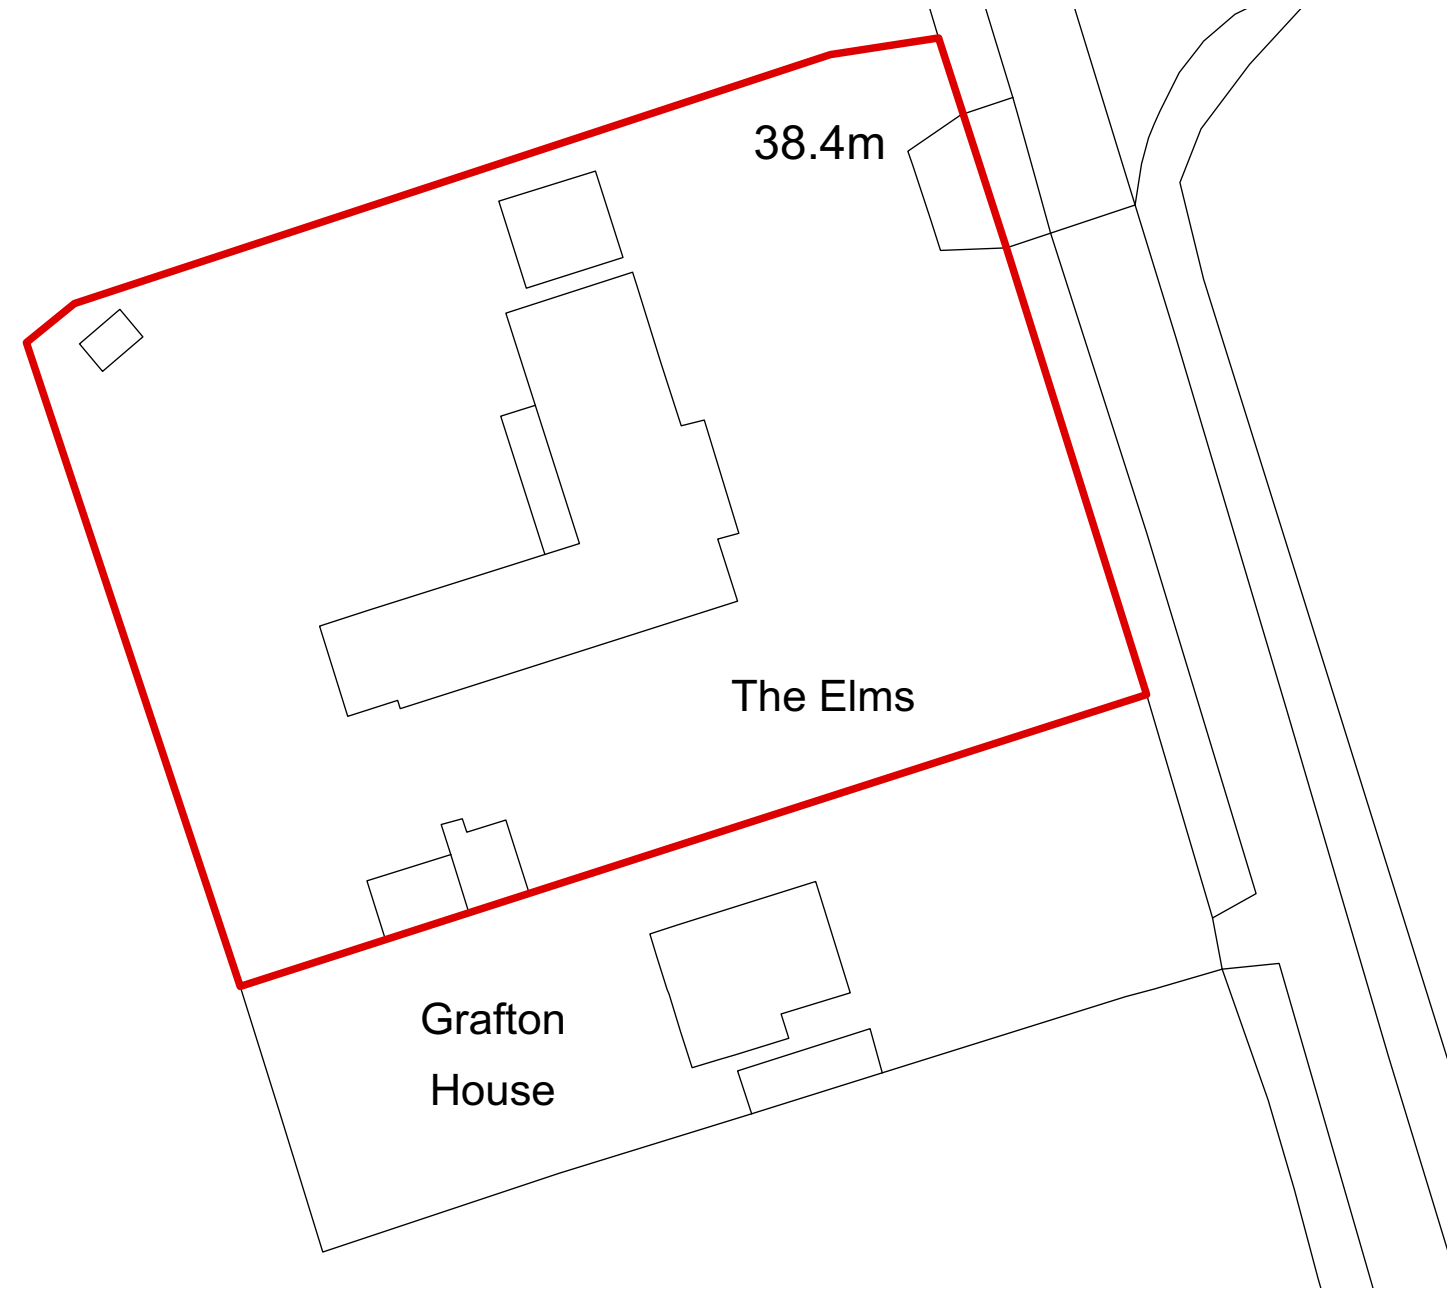

**Key:**  
 Application Site Boundary ———

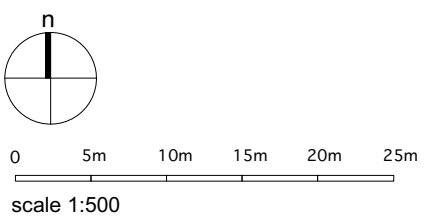

- General Notes:
- PLEASE DO NOT SCALE FROM DRAWINGS.
  - Figured dimensions are in millimeters, levels in metres and are to be checked on site prior to all contractors commencing their works.
  - Areas are in metres. Any areas indicated are approximate and indicative only.
  - Any discrepancies to be reported to the Architect in writing prior to any works being carried out.
  - Drawing only to be used for the purpose specified.

Revision	Date	By	Chkd

# TYE ARCHITECTS

the long barn studio limbersey lane  
maulden bedfordshire mk45 2ea

t: +44(0)1525 406677 e: info@tyearchitects.com  
w: www.tyearchitects.com

Project: 2102 The Elms, Tollerton Lane, Tollerton, Nottingham, NG12 4GB

Title: **Existing Site Plan**


Dwg No: **2102\_002**

Purpose: Planning

Scale: 1:200@A3


Revision: -

©Confidential copyright Tye Architects under berne & universal copyright convention. Information contained within this drawing is the sole copyright of Tye Architects and is not to be reproduced without their express permission. This document must not be copied without written permission and the contents must not be imparted to a third party nor be used for any unauthorised purpose.

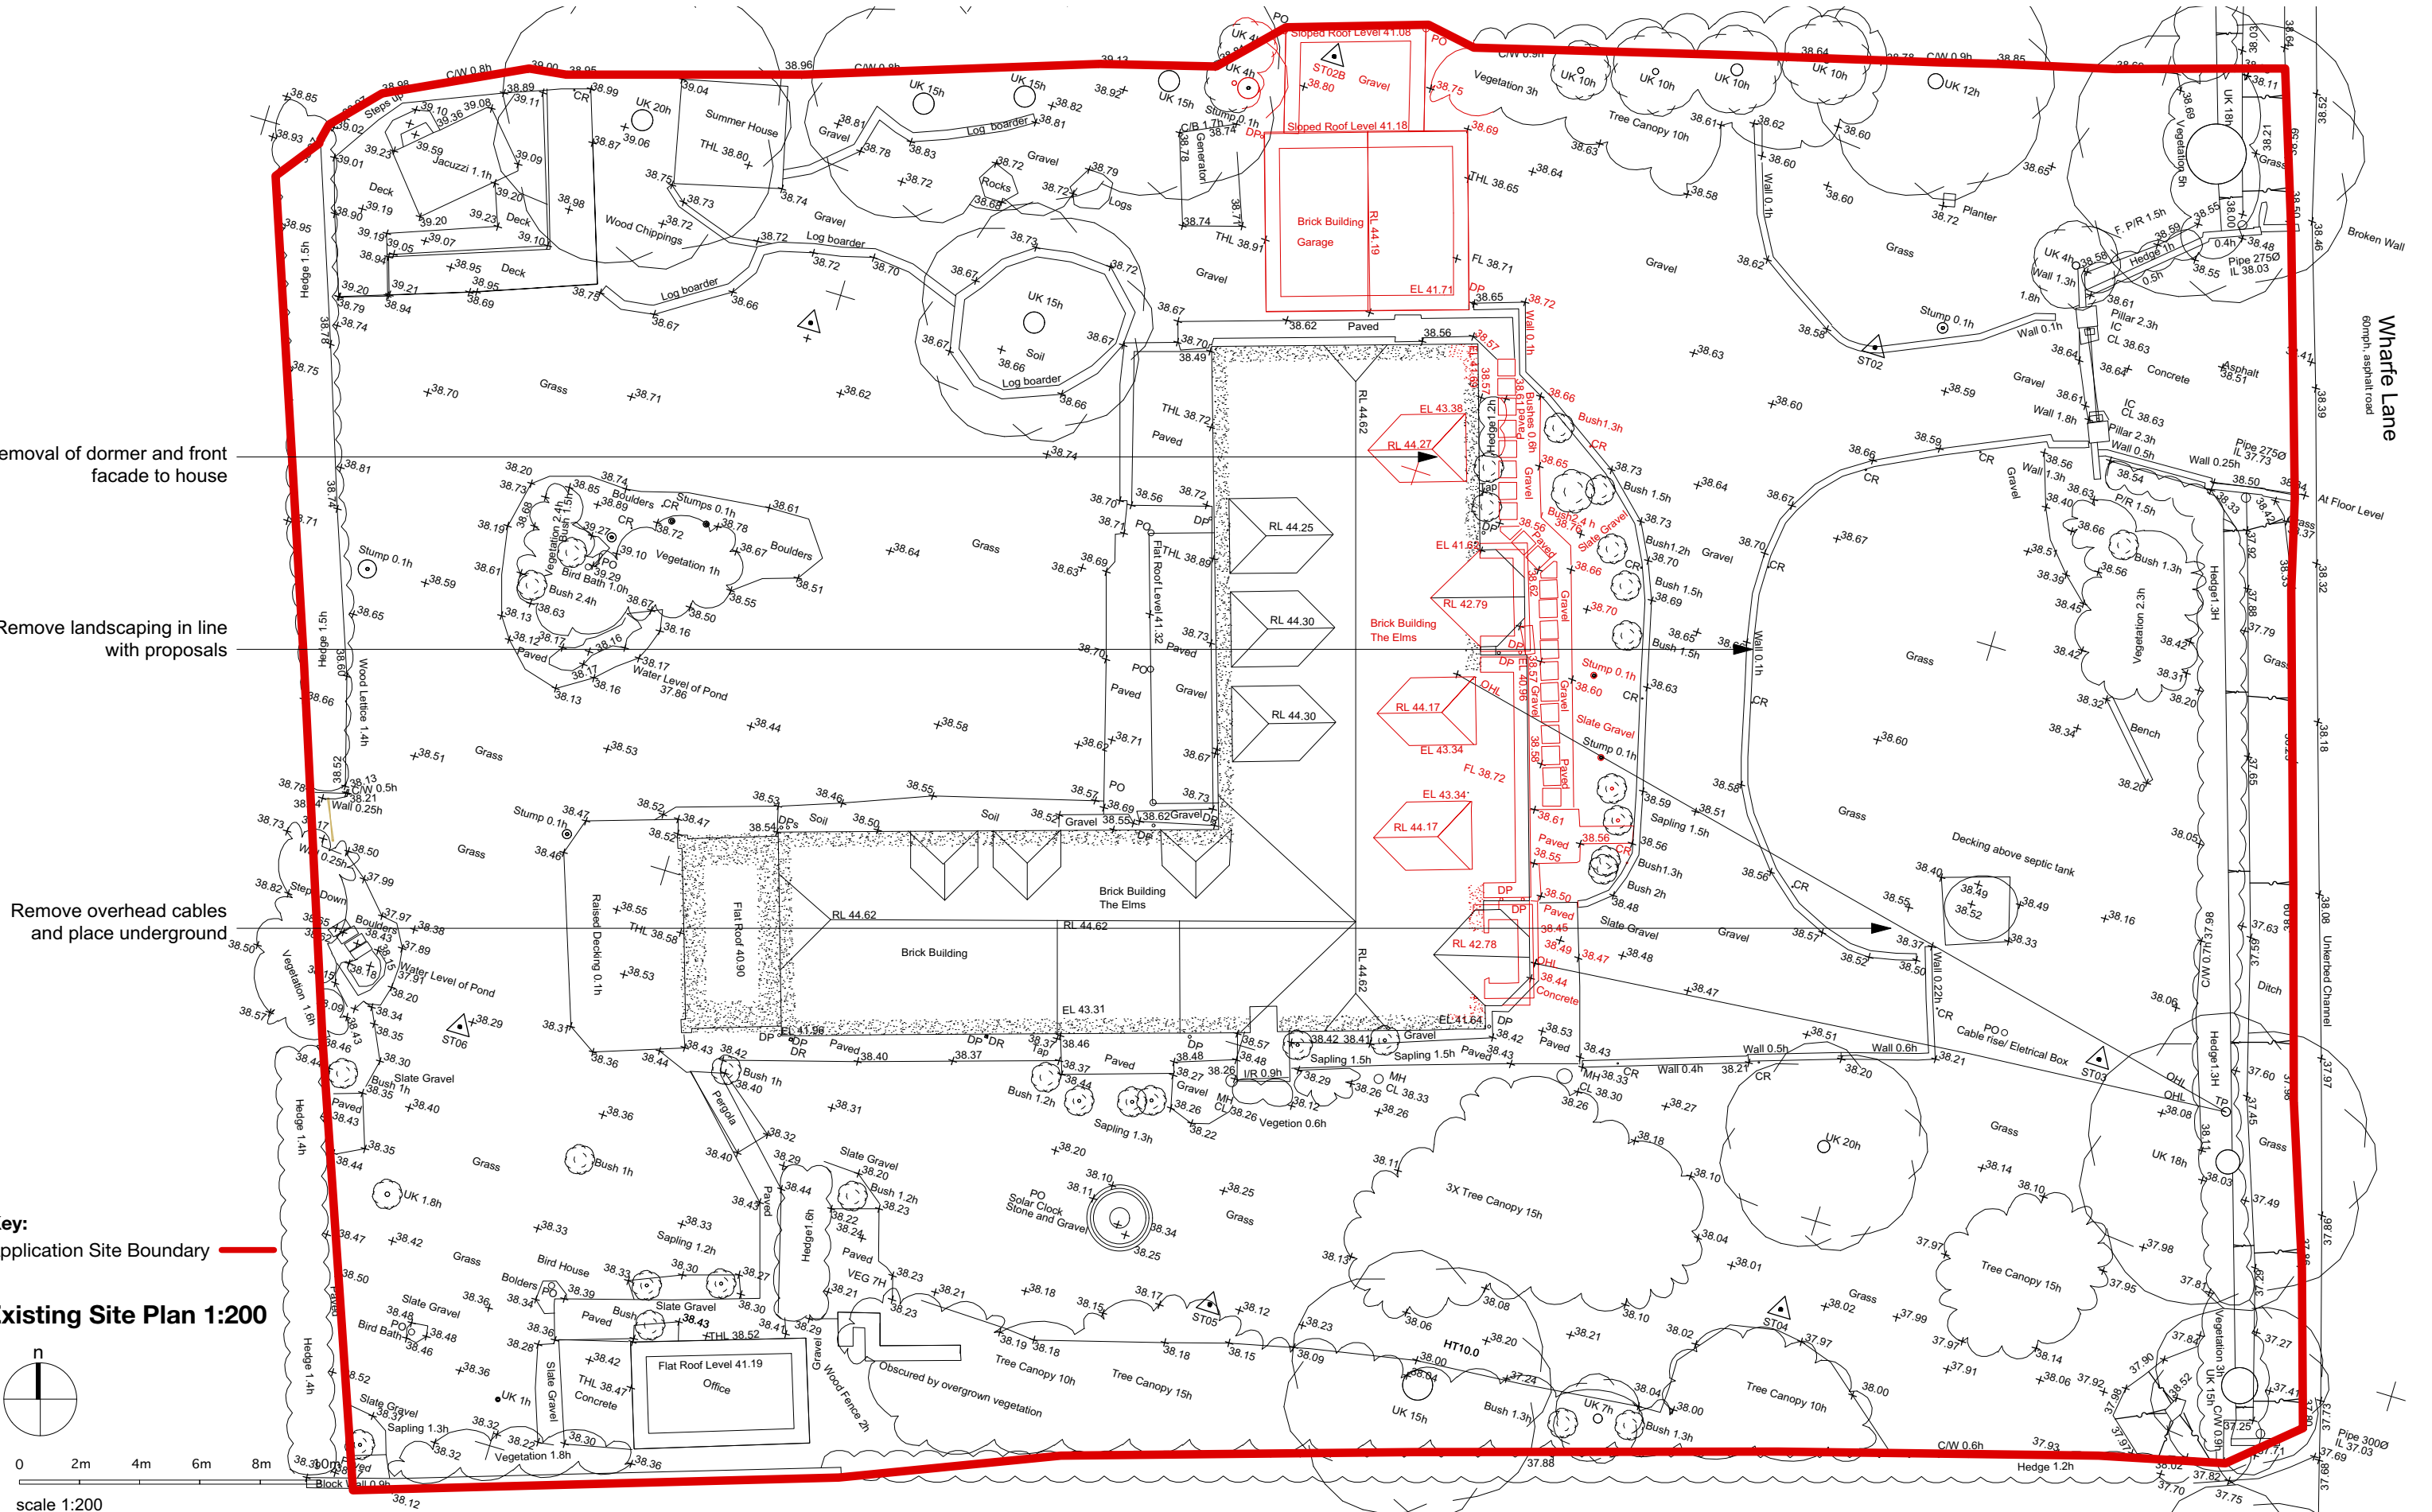

**Key:**  
Application Site Boundary

**Existing Site Plan 1:200**

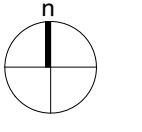

0 2m 4m 6m 8m

scale 1:200

Wharfe Lane  
60mph, asphalt road

Unberbed Channel  
Ditch

end

- General Notes:
- PLEASE DO NOT SCALE FROM DRAWINGS.
  - Figured dimensions are in millimeters, levels in metres and are to be checked on site prior to all contractors commencing their works.
  - Areas are in metres. Any areas indicated are approximate and indicative only.
  - Any discrepancies to be reported to the Architect in writing prior to any works being carried out.
  - Drawing only to be used for the purpose specified.

Revision	Date	By	Chkd

# TYE ARCHITECTS

the long barn studio limbersey lane  
maulden bedfordshire mk45 2ea

t: +44(0)1525 406677 e: info@tyearchitects.com  
w: www.tyearchitects.com

Project: 2102 The Elms, Tollerton Lane, Tollerton, Nottingham, NG12 4GB

Title: **Existing Ground Floor Plan**


Dwg No: **2102\_003**

Purpose: Planning

Scale: 1:100@A3

Revision: -


©Confidential copyright Tye Architects under berne & universal copyright convention. Information contained within this drawing is the sole copyright of Tye Architects and is not to be reproduced without their express permission. This document must not be copied without written permission and the contents must not be imparted to a third party nor be used for any unauthorised purpose.

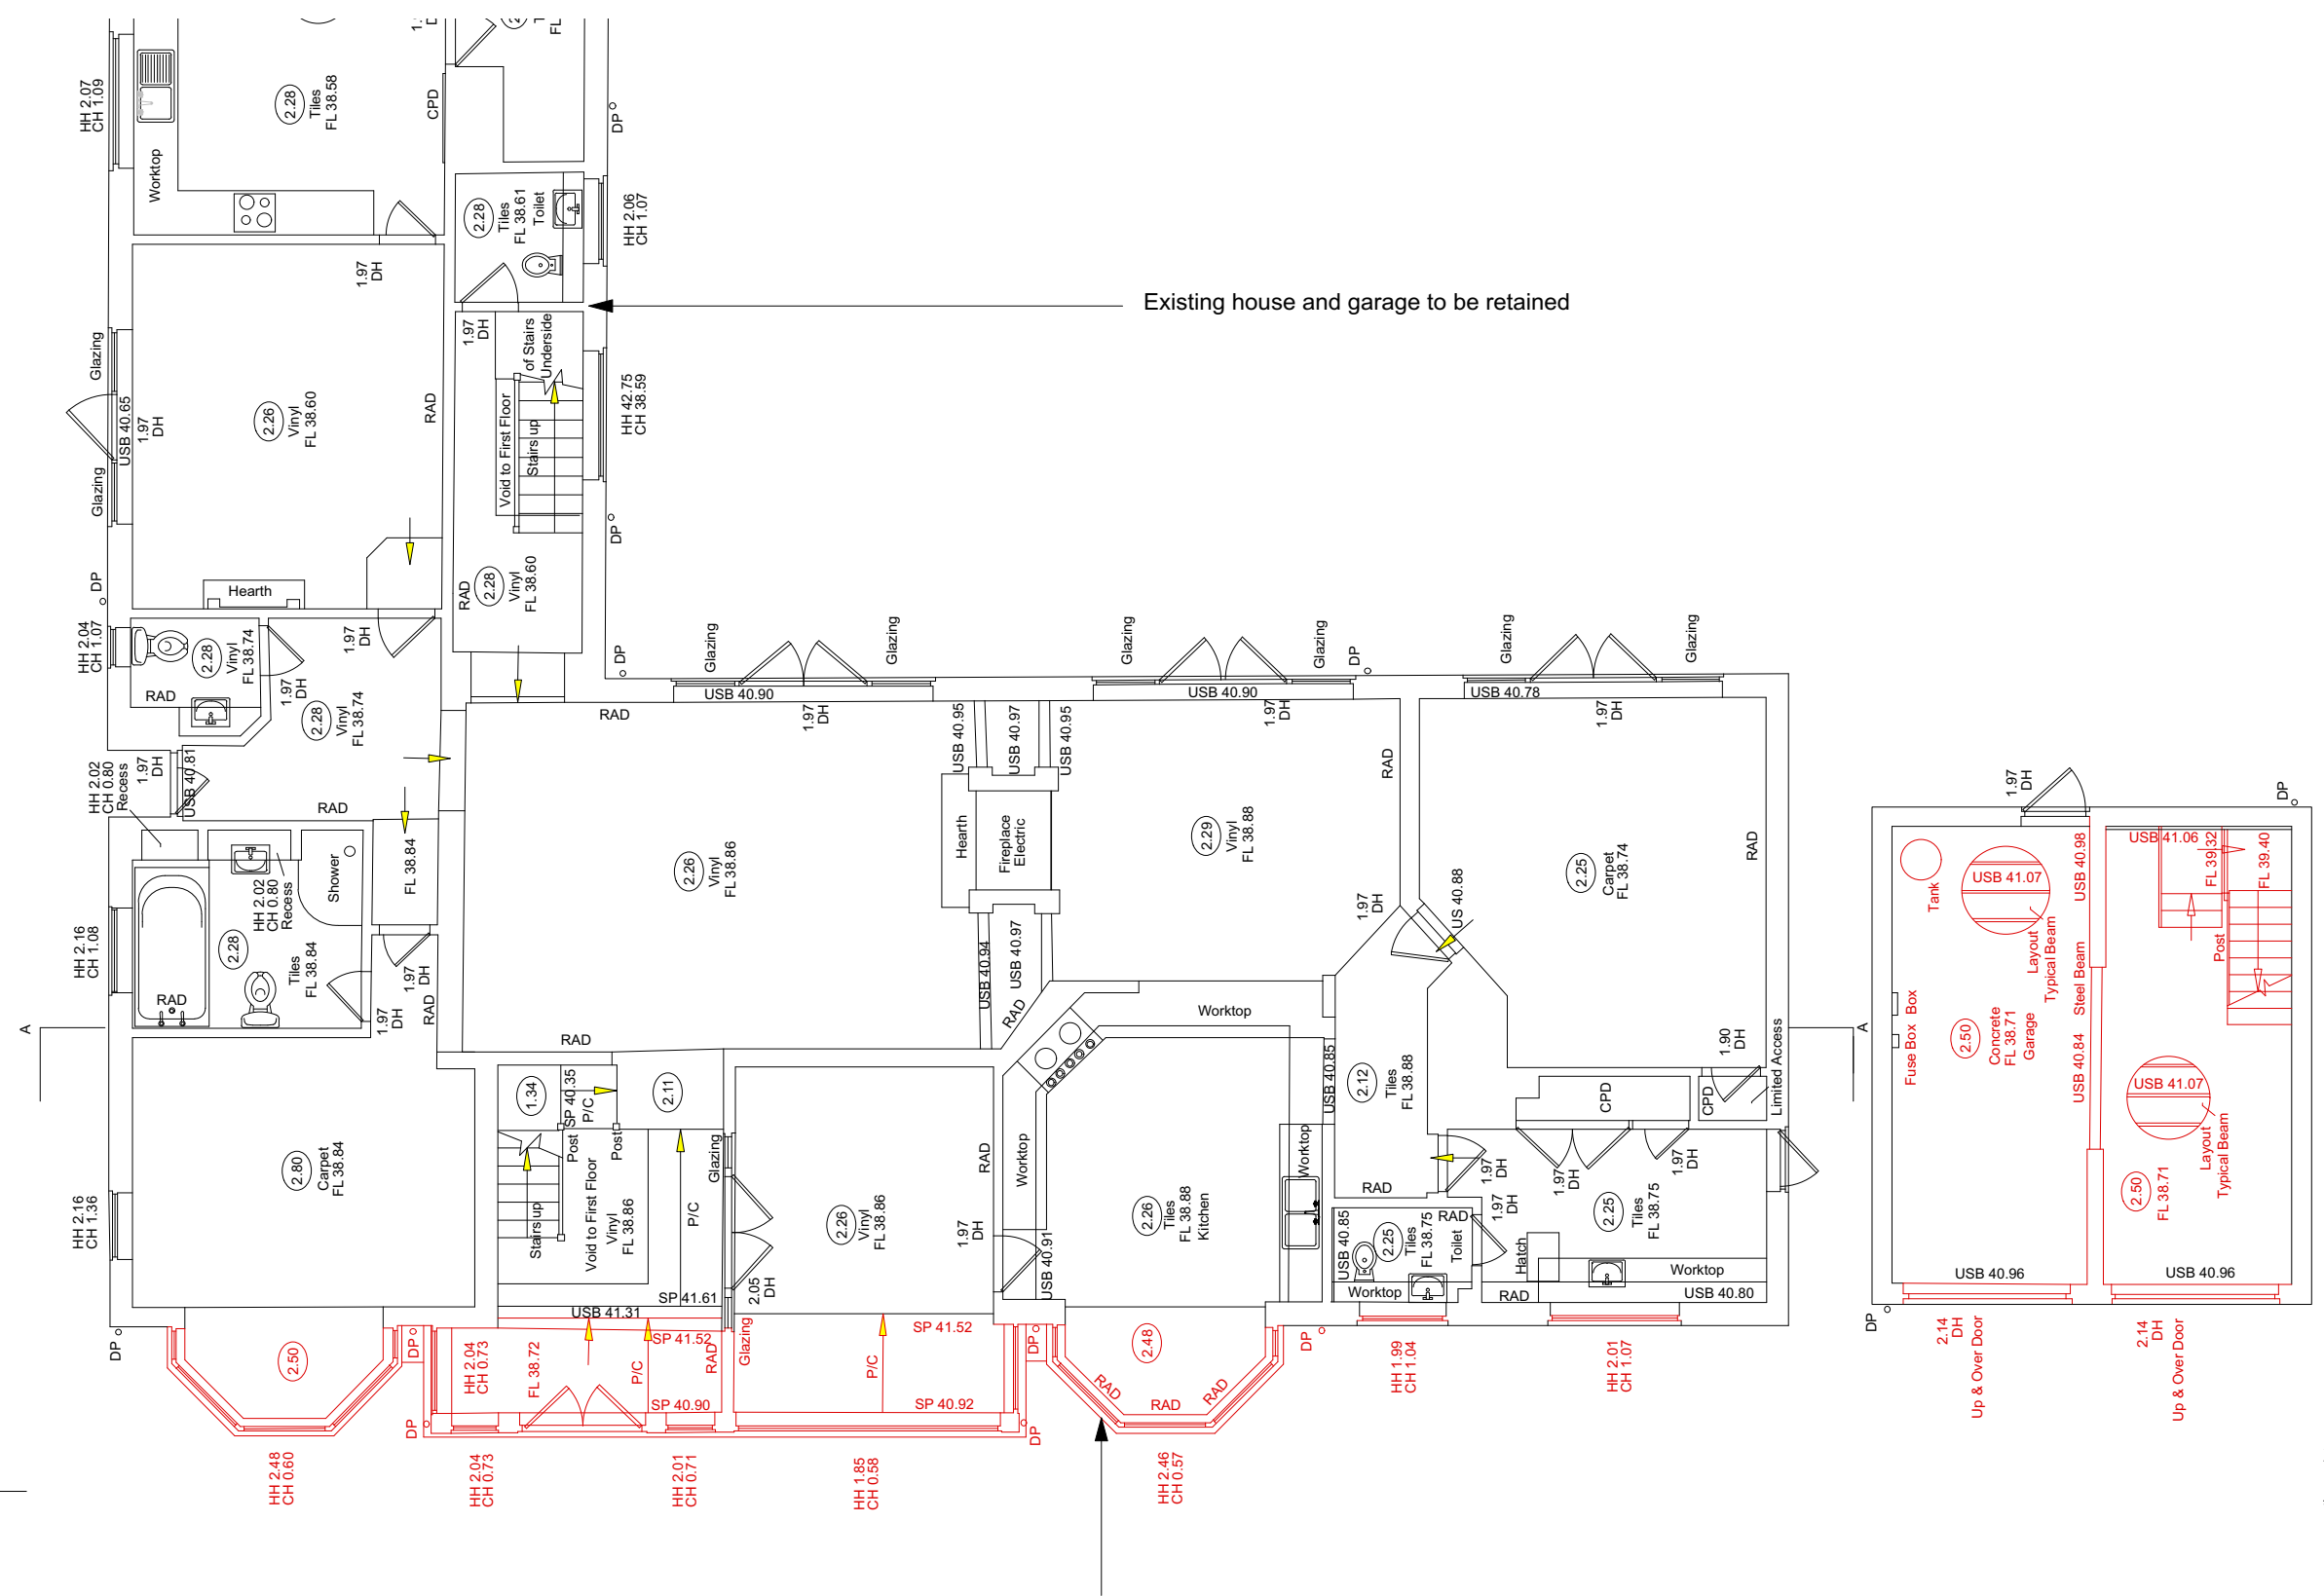

Existing house and garage to be retained

Elements of removal in line with proposals

**Existing Ground Floor Plan**

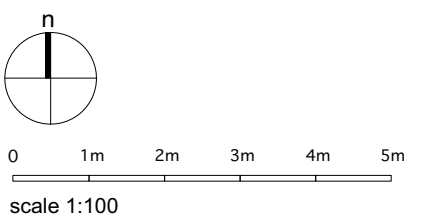

section point




General Notes:  
 1. PLEASE DO NOT SCALE FROM DRAWINGS.  
 2. Figured dimensions are in millimeters, levels in metres and are to be checked on site prior to all contractors commencing their works.  
 3. Areas are in metres. Any areas indicated are approximate and indicative only.  
 4. Any discrepancies to be reported to the Architect in writing prior to any works being carried out.  
 5. Drawing only to be used for the purpose specified.

Revision	Date	By	Chkd



**TYE ARCHITECTS**  
 the long barn studio limbersey lane  
 maulden bedfordshire mk45 2ea  
 t: +44(0)1525 406677 e: info@tyearchitects.com  
 w: www.tyearchitects.com

Project: 2102 The Elms, Tollerton Lane, Tollerton, Nottingham, NG12 4GB  
 Title: **Existing First Floor Plan** Dwg No: **2102\_004**  
 Purpose: Planning Scale: 1:100@A3 Revision: -  
 ©Confidential copyright Tye Architects under berne & universal copyright convention. Information contained within this drawing is the sole copyright of Tye Architects and is not to be reproduced without their express permission. This document must not be copied without written permission and the contents must not be imparted to a third party nor be used for any unauthorised purpose.

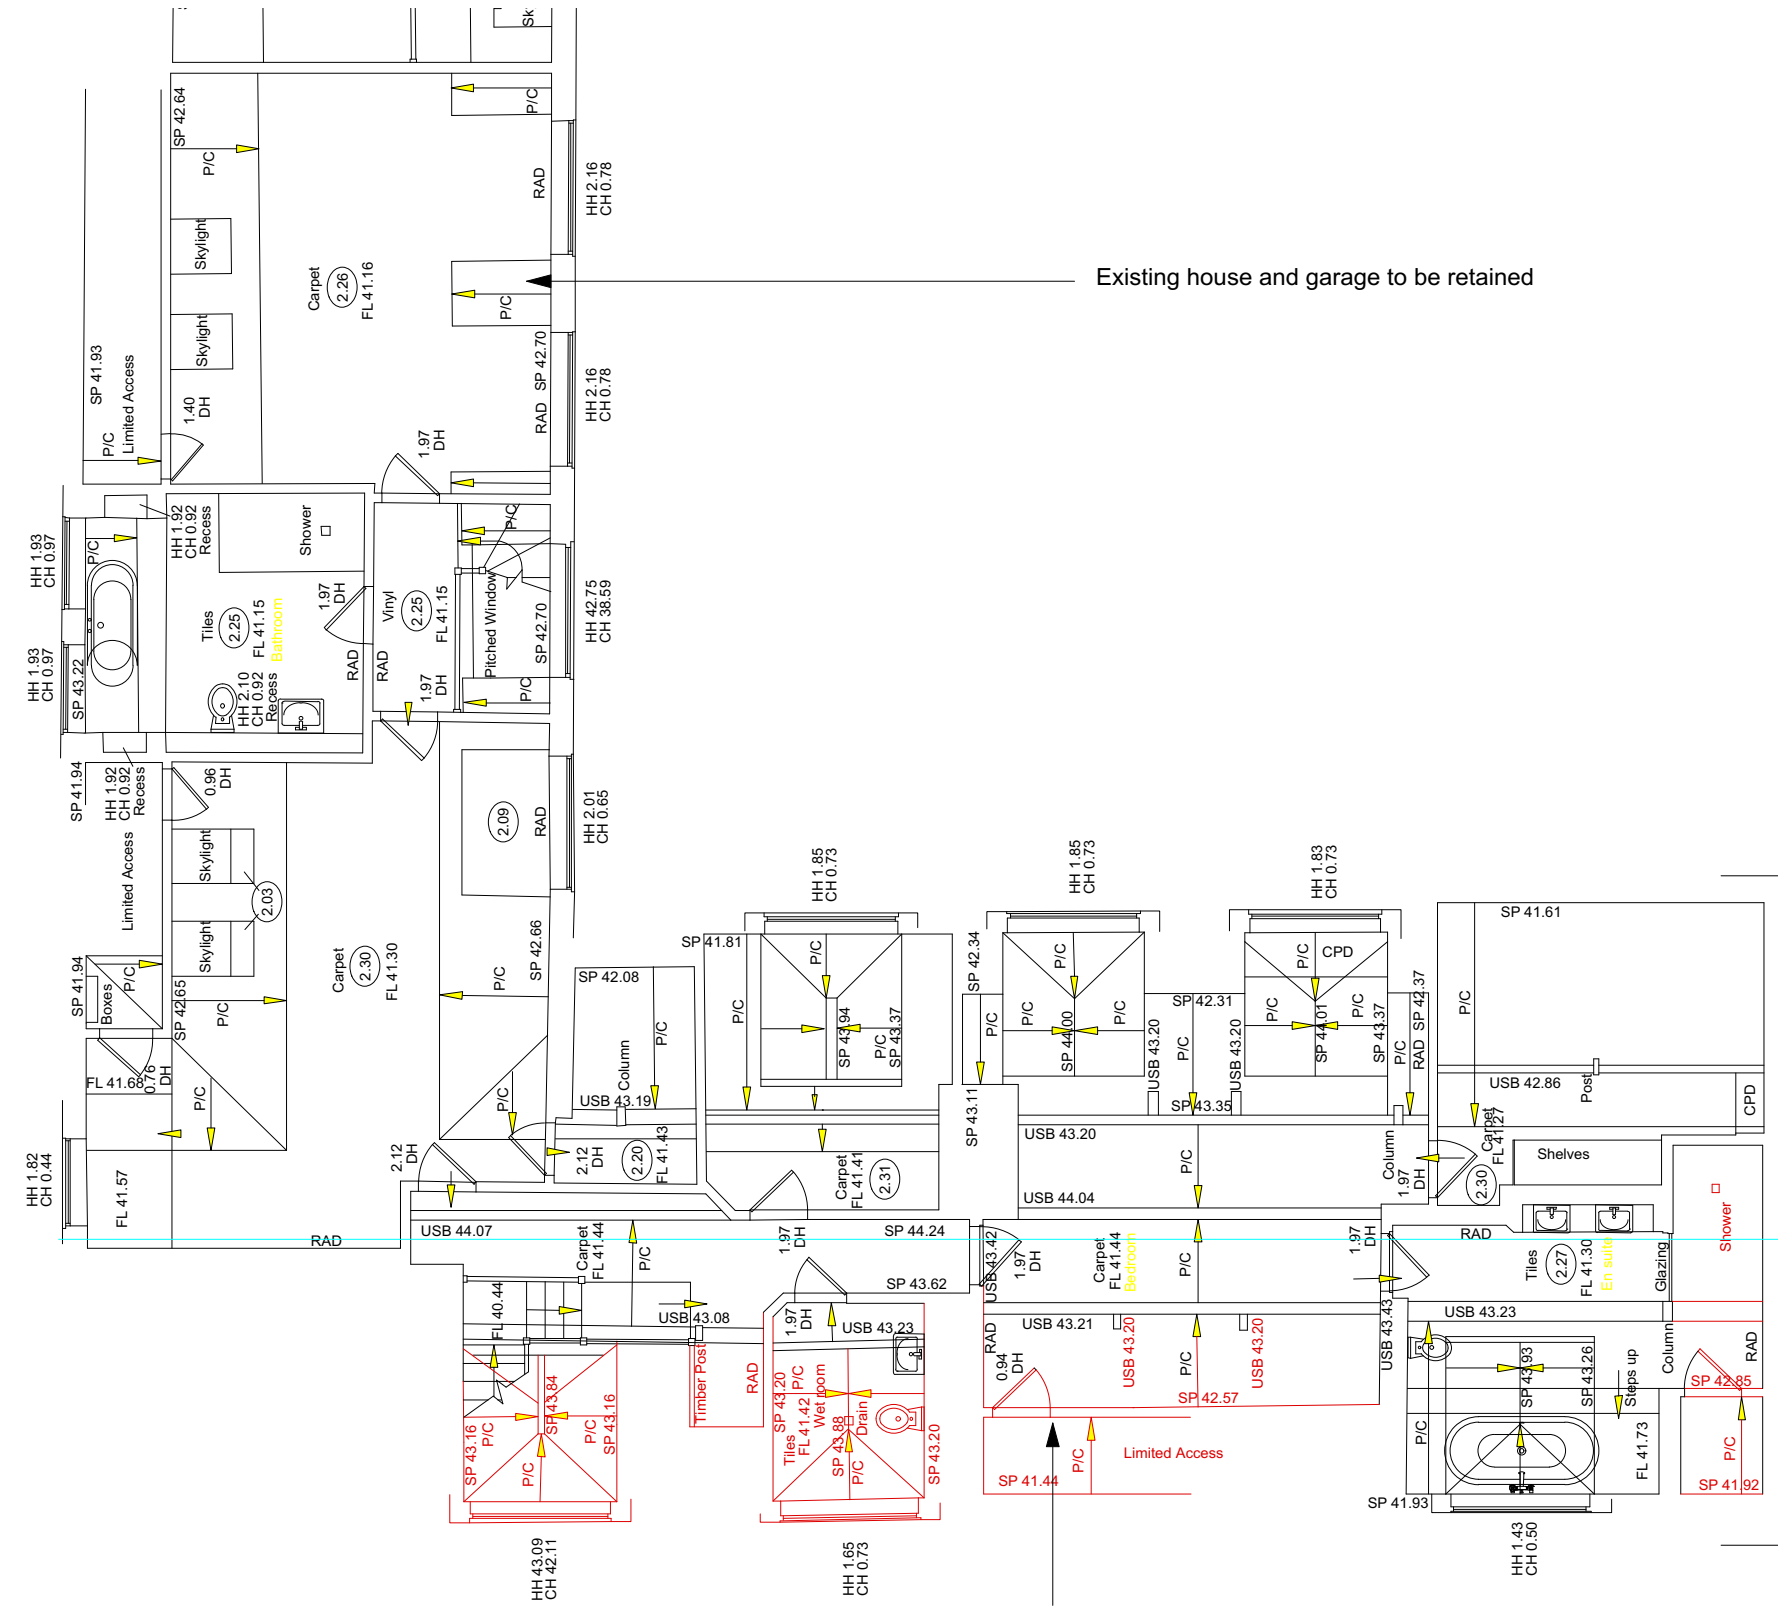

Existing house and garage to be retained

Elements of removal in line with proposals

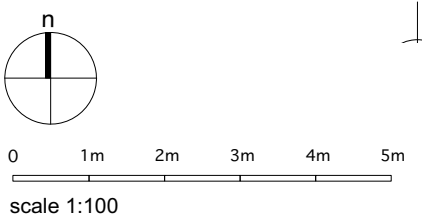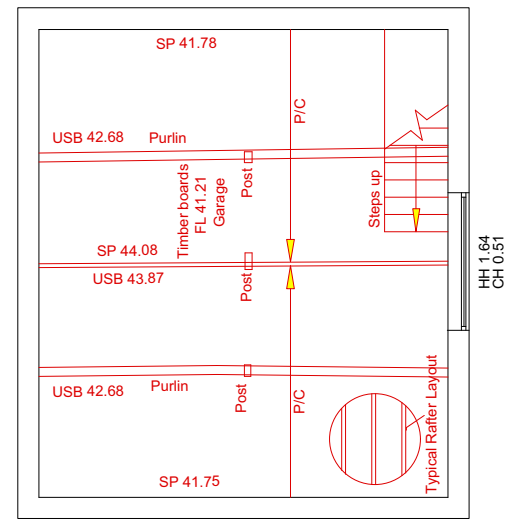


**Existing First Floor Plan**

General Notes:  
 1. PLEASE DO NOT SCALE FROM DRAWINGS.  
 2. Figured dimensions are in millimeters, levels in metres and are to be checked on site prior to all contractors commencing their works.  
 3. Areas are in metres. Any areas indicated are approximate and indicative only.  
 4. Any discrepancies to be reported to the Architect in writing prior to any works being carried out.  
 5. Drawing only to be used for the purpose specified.

Revision	Date	By	Chkd


**TYE ARCHITECTS**  
 the long barn studio limbersey lane  
 maulden bedfordshire mk45 2ea  
 t: +44(0)1525 406677 e: info@tyearchitects.com  
 w: www.tyearchitects.com

Project: 2102 The Elms, Tollerton Lane, Tollerton, Nottingham, NG12 4GB  
 Title: **Existing Elevations** Dwg No: **2102\_005**  
 Purpose: Planning Scale: 1:100@A3 Revision: -  
 ©Confidential copyright Tye Architects under berne & universal copyright convention. Information contained within this drawing is the sole copyright of Tye Architects and is not to be reproduced without their express permission. This document must not be copied without written permission and the contents must not be imparted to a third party nor be used for any unauthorised purpose.

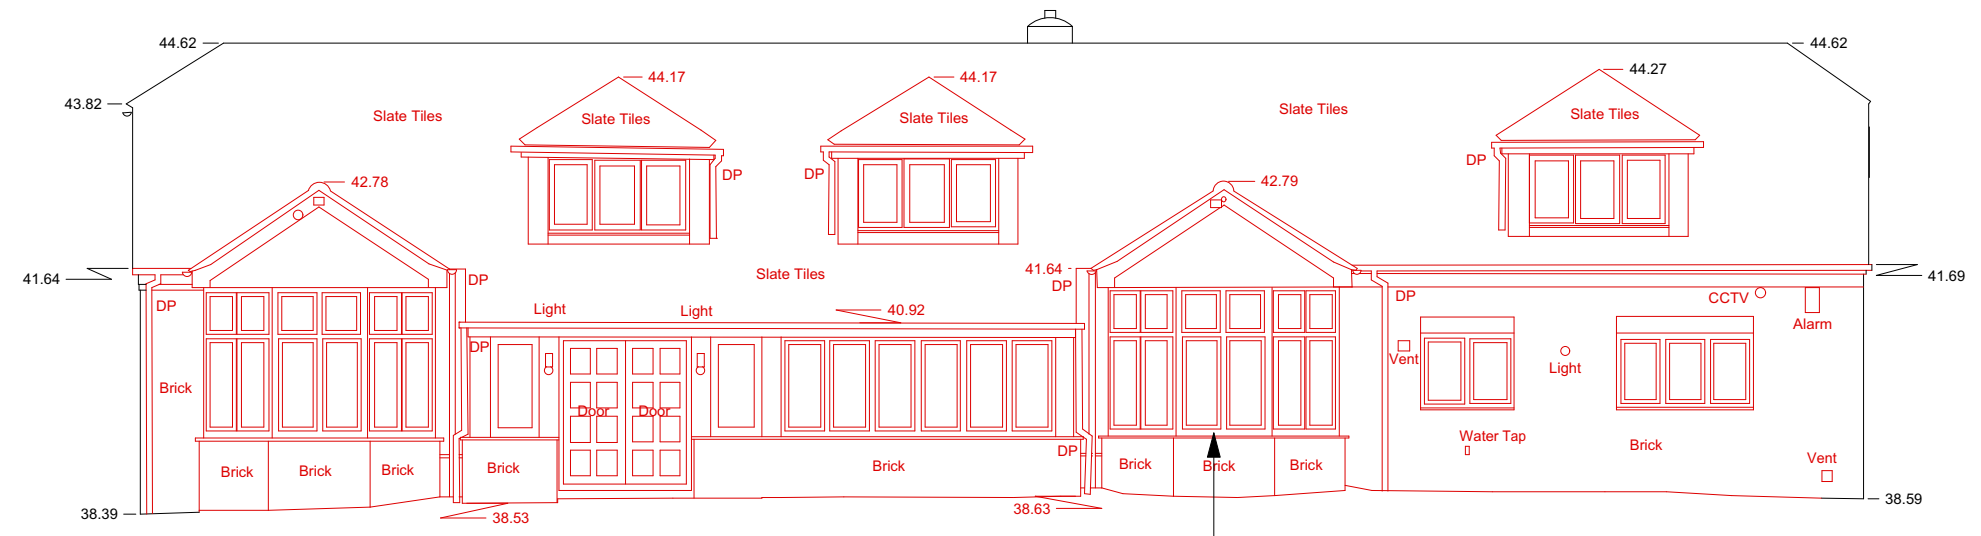


**Existing Front East Elevation**

Elements of removal in line with proposals

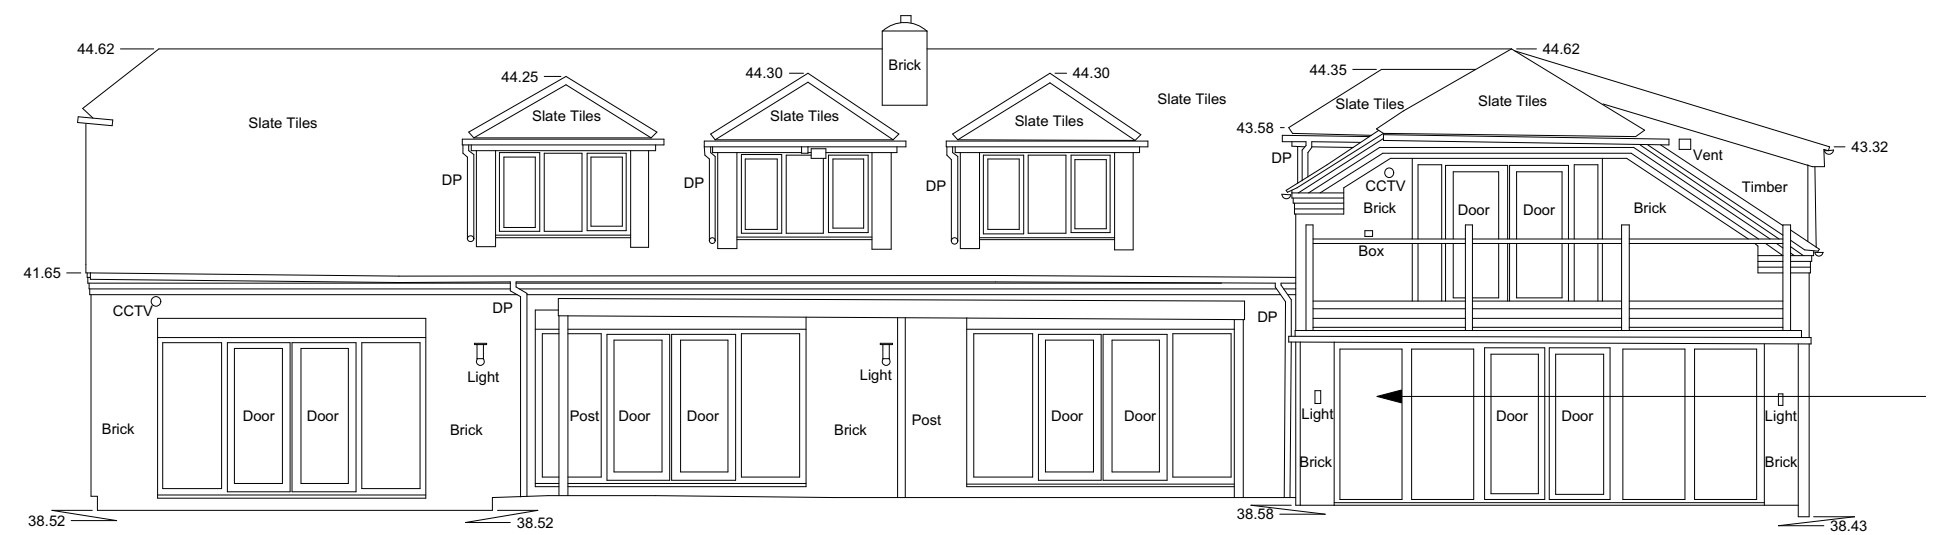

**Existing Rear West Elevation**

Existing house and garage to be retained

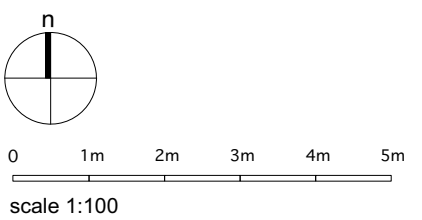


General Notes:  
 1. PLEASE DO NOT SCALE FROM DRAWINGS.  
 2. Figured dimensions are in millimeters, levels in metres and are to be checked on site prior to all contractors commencing their works.  
 3. Areas are in metres. Any areas indicated are approximate and indicative only.  
 4. Any discrepancies to be reported to the Architect in writing prior to any works being carried out.  
 5. Drawing only to be used for the purpose specified.

Revision	Date	By	Chkd

**TYE ARCHITECTS**  
 the long barn studio limbersey lane  
 maulden bedfordshire mk45 2ea  
 t: +44(0)1525 406677 e: info@tyearchitects.com  
 w: www.tyearchitects.com


Project: 2102 The Elms, Tollerton Lane, Tollerton, Nottingham, NG12 4GB  
 Title: **Existing Elevations 2** Dwg No: **2102\_006**  
 Purpose: Planning Scale: 1:100@A3 Revision: -  
 ©Confidential copyright Tye Architects under berne & universal copyright convention. Information contained within this drawing is the sole copyright of Tye Architects and is not to be reproduced without their express permission. This document must not be copied without written permission and the contents must not be imparted to a third party nor be used for any unauthorised purpose.

Elements of removal in line with proposals

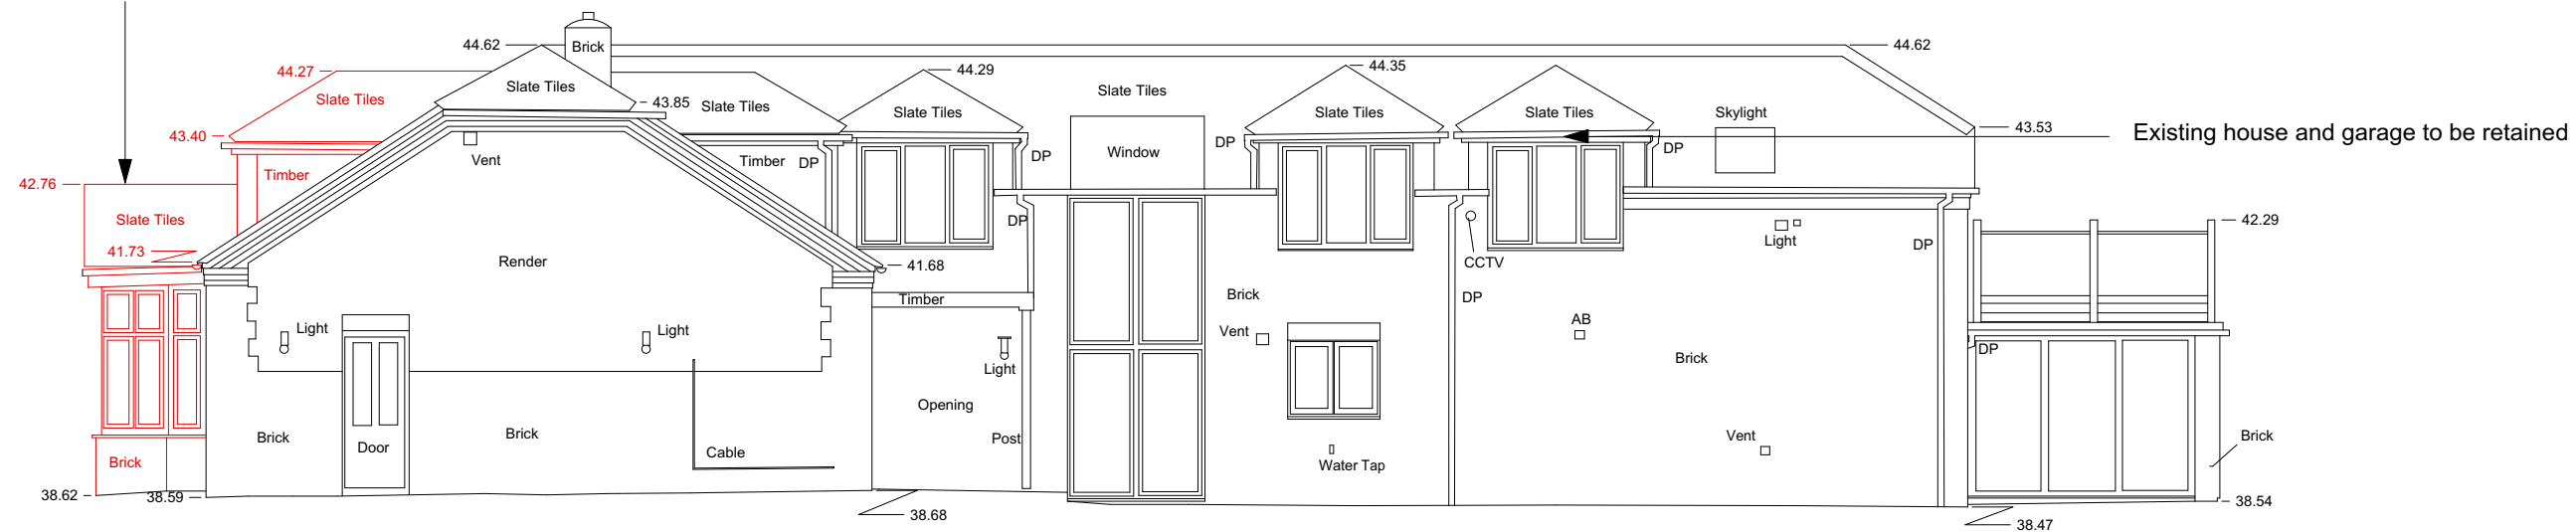


Existing Side North Elevation

Elements of removal in line with proposals

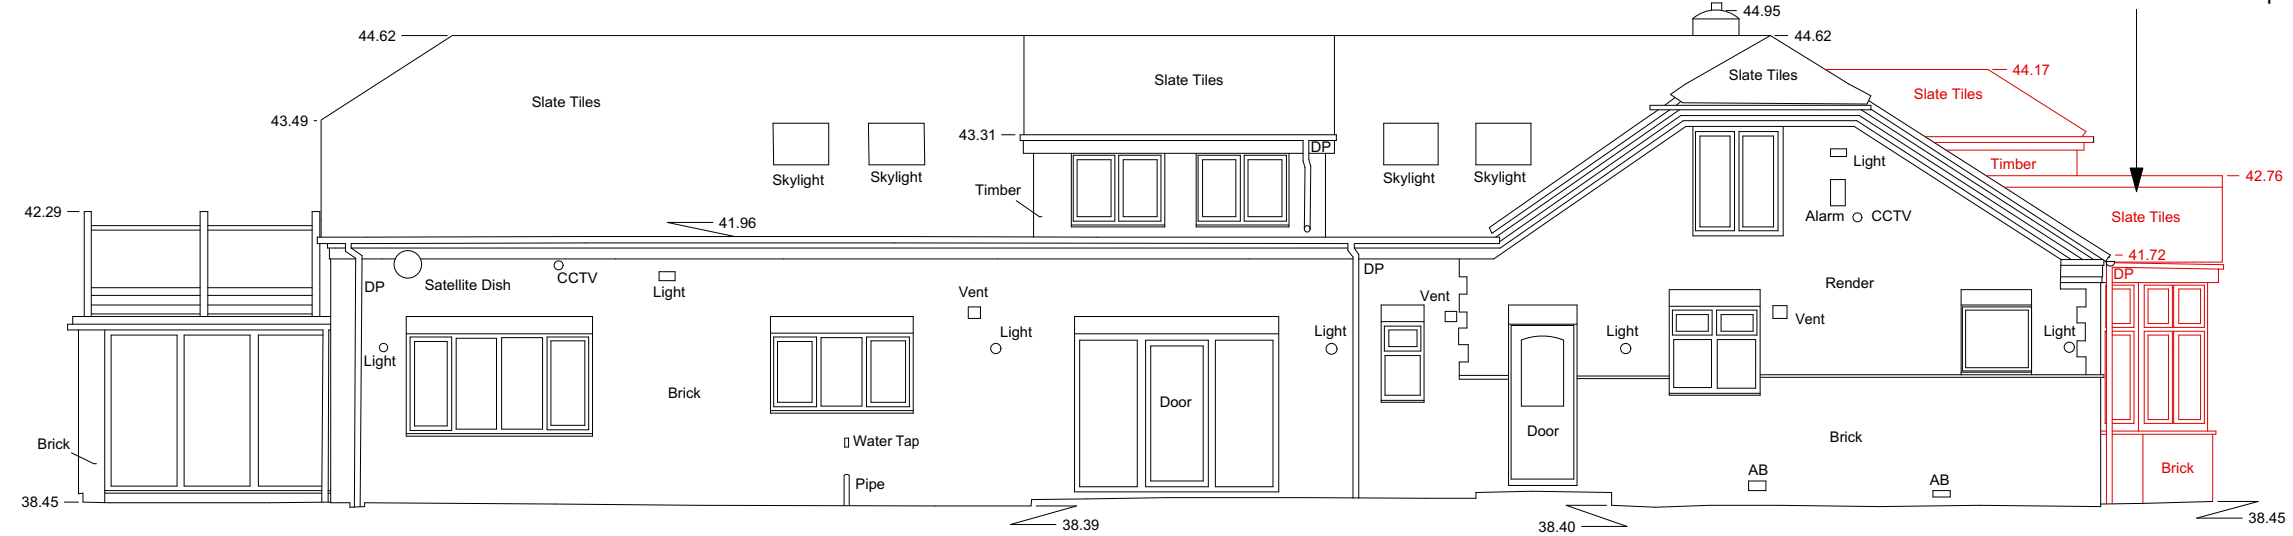

Existing Side South Elevation

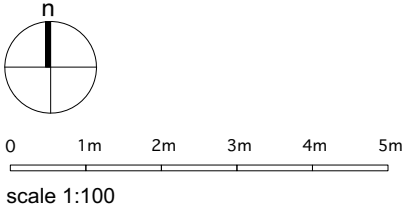


General Notes:  
 1. PLEASE DO NOT SCALE FROM DRAWINGS.  
 2. Figured dimensions are in millimeters, levels in metres and are to be checked on site prior to all contractors commencing their works.  
 3. Areas are in metres. Any areas indicated are approximate and indicative only.  
 4. Any discrepancies to be reported to the Architect in writing prior to any works being carried out.  
 5. Drawing only to be used for the purpose specified.

Revision	Date	By	Chkd


**TYE ARCHITECTS**  
 the long barn studio limbersey lane  
 maulden bedfordshire mk45 2ea  
 t: +44(0)1525 406677 e: info@tyearchitects.com  
 w: www.tyearchitects.com

Project: 2102 The Elms, Tollerton Lane, Tollerton, Nottingham, NG12 4GB  
 Title: **Existing Section** Dwg No: **2102\_007**  
 Purpose: **Planning** Scale: **1:100@A3** Revision: **-**  
©Confidential copyright Tye Architects under berne & universal copyright convention. Information contained within this drawing is the sole copyright of Tye Architects and is not to be reproduced without their express permission. This document must not be copied without written permission and the contents must not be imparted to a third party nor be used for any unauthorised purpose.

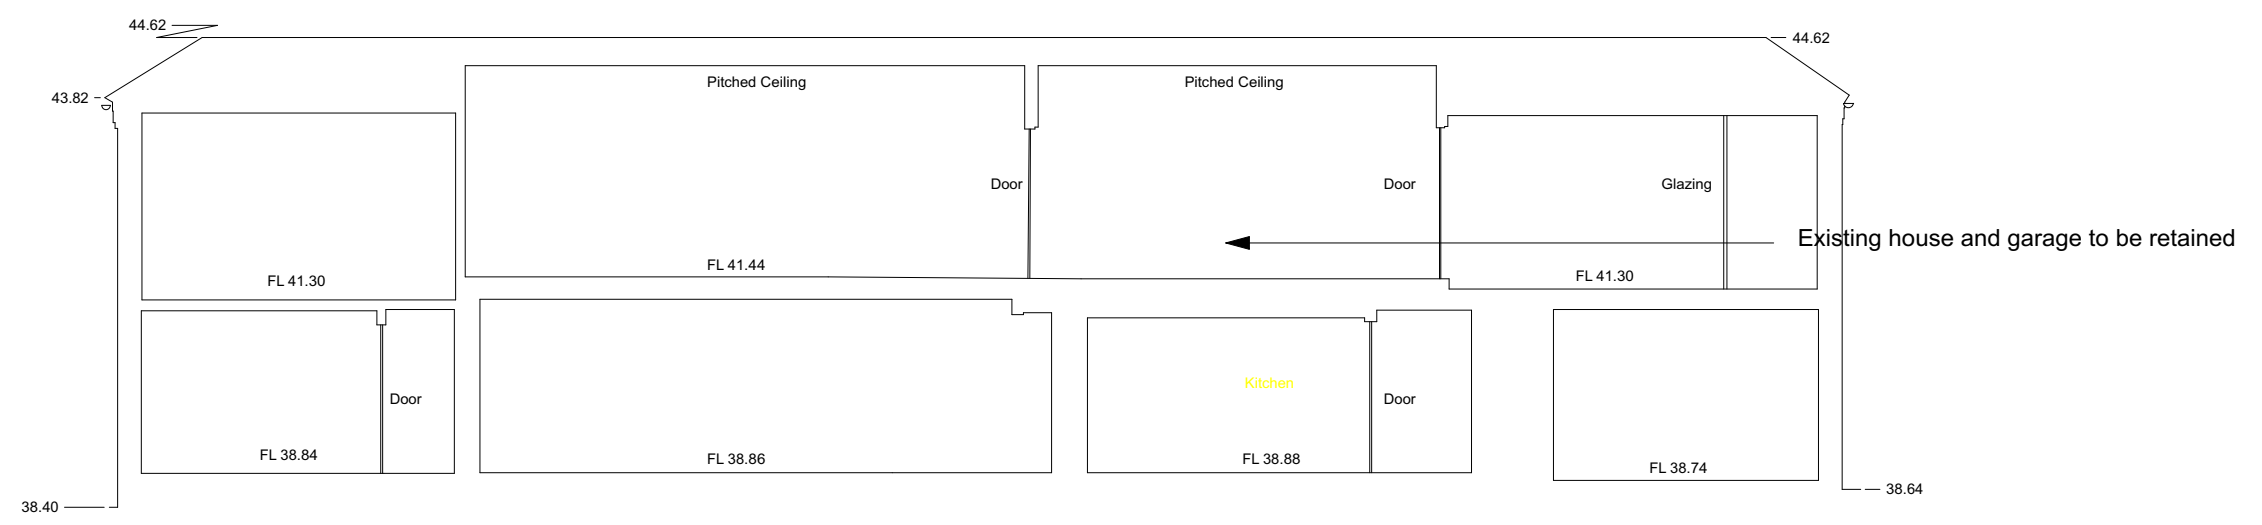

**Existing house section**

Section A-A  
 Datum 36.00m

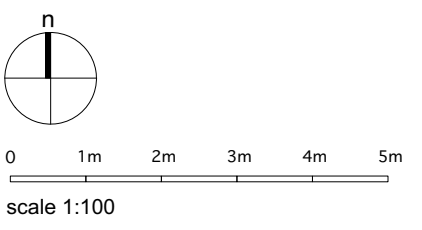




General Notes:  
 1. PLEASE DO NOT SCALE FROM DRAWINGS.  
 2. Figured dimensions are in millimeters, levels in metres and are to be checked on site prior to all contractors commencing their works.  
 3. Areas are in metres. Any areas indicated are approximate and indicative only.  
 4. Any discrepancies to be reported to the Architect in writing prior to any works being carried out.  
 5. Drawing only to be used for the purpose specified.


Revision	Date	By	Chkd

**TYE ARCHITECTS**  
 the long barn studio limbersey lane  
 maulden bedfordshire mk45 2ea  
 t: +44(0)1525 406677 e: info@tyearchitects.com  
 w: www.tyearchitects.com


Project: 2102 The Elms, Tollerton Lane, Tollerton, Nottingham, NG12 4GB  
 Title: **Existing Garage Elevations** Dwg No: **2102\_008**  
 Purpose: Planning Scale: 1:100@A3 Revision: -  
 ©Confidential copyright Tye Architects under berne & universal copyright convention. Information contained within this drawing is the sole copyright of Tye Architects and is not to be reproduced without their express permission. This document must not be copied without written permission and the contents must not be imparted to a third party nor be used for any unauthorised purpose.

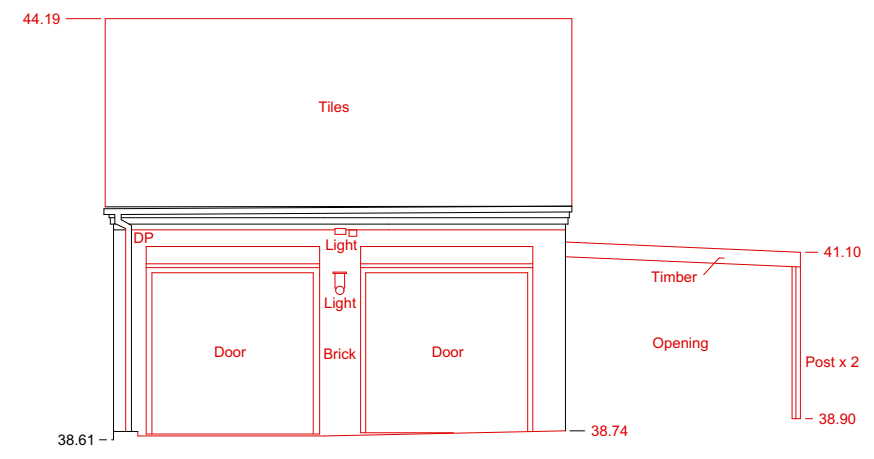


**Existing Front East Elevation**

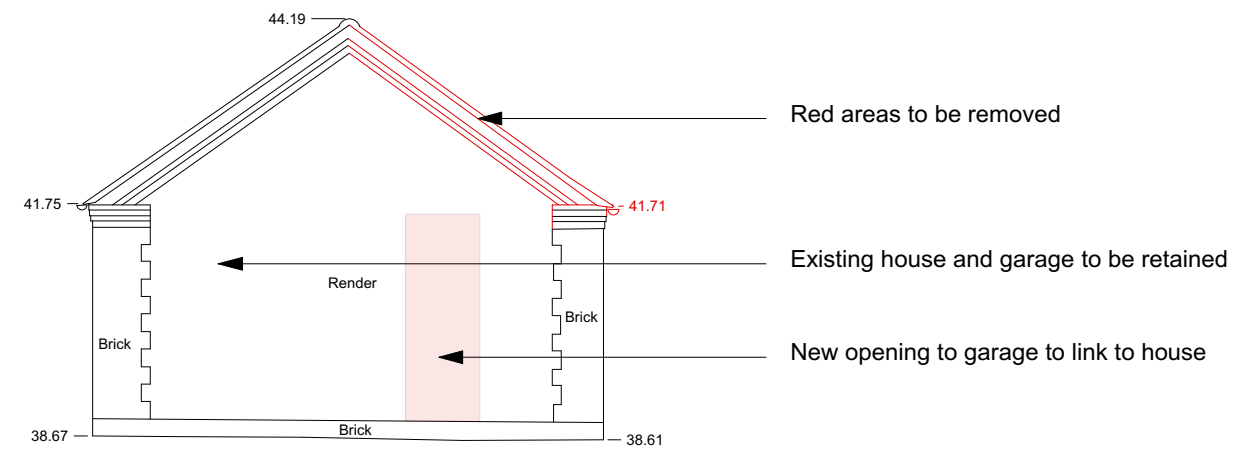


**Existing Side South Elevation**

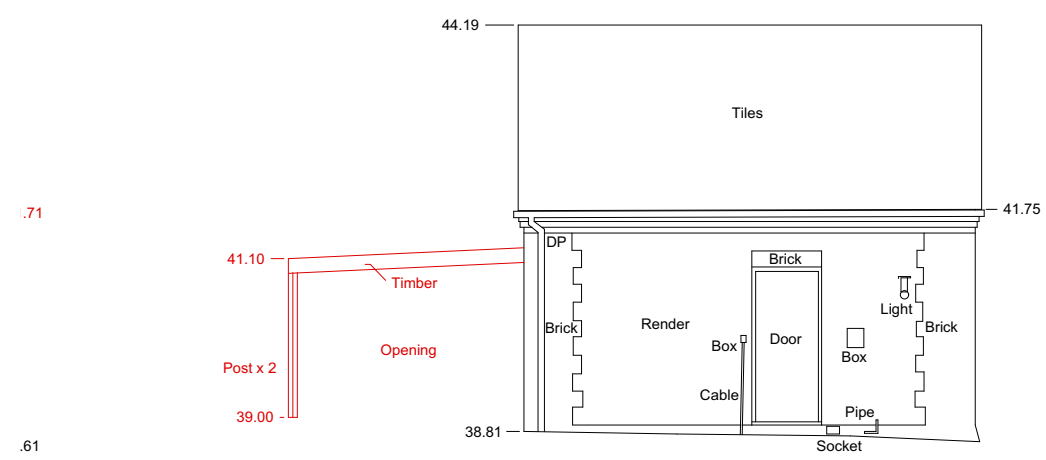

**Existing Rear West Elevation**

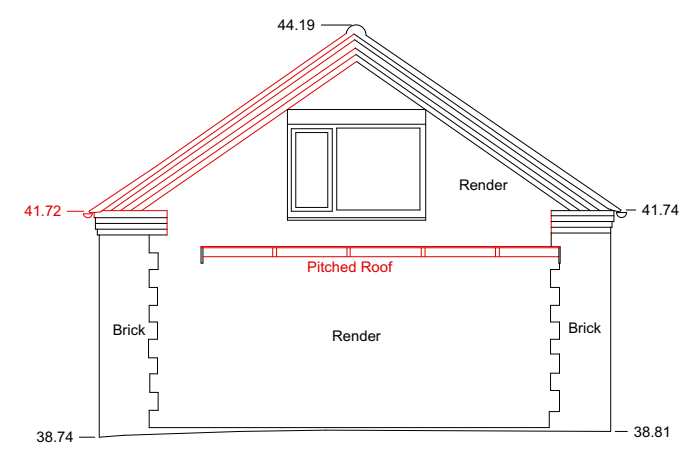

**Existing Side North Elevation**

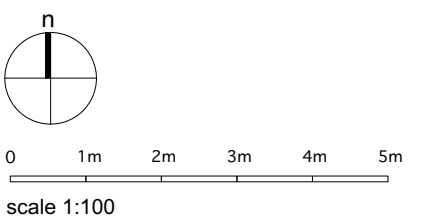

- General Notes:
- PLEASE DO NOT SCALE FROM DRAWINGS.
  - Figured dimensions are in millimeters, levels in metres and are to be checked on site prior to all contractors commencing their works.
  - Areas are in metres. Any areas indicated are approximate and indicative only.
  - Any discrepancies to be reported to the Architect in writing prior to any works being carried out.
  - Drawing only to be used for the purpose specified.

Revision	Date	By	Chkd

# TYE ARCHITECTS

the long barn studio limbersey lane  
maulden bedfordshire mk45 2ea

t: +44(0)1525 406677 e: info@tyearchitects.com  
w: www.tyearchitects.com

Project: 2102 The Elms, Tollerton Lane, Tollerton, Nottingham, NG12 4GB

Title: **Proposed Site Plan**


Dwg No: **2102\_200**

Purpose: Planning

Scale: 1:200@A3

Revision: -

©Confidential copyright Tye Architects under berne & universal copyright convention. Information contained within this drawing is the sole copyright of Tye Architects and is not to be reproduced without their express permission. This document must not be copied without written permission and the contents must not be imparted to a third party nor be used for any unauthorised purpose.

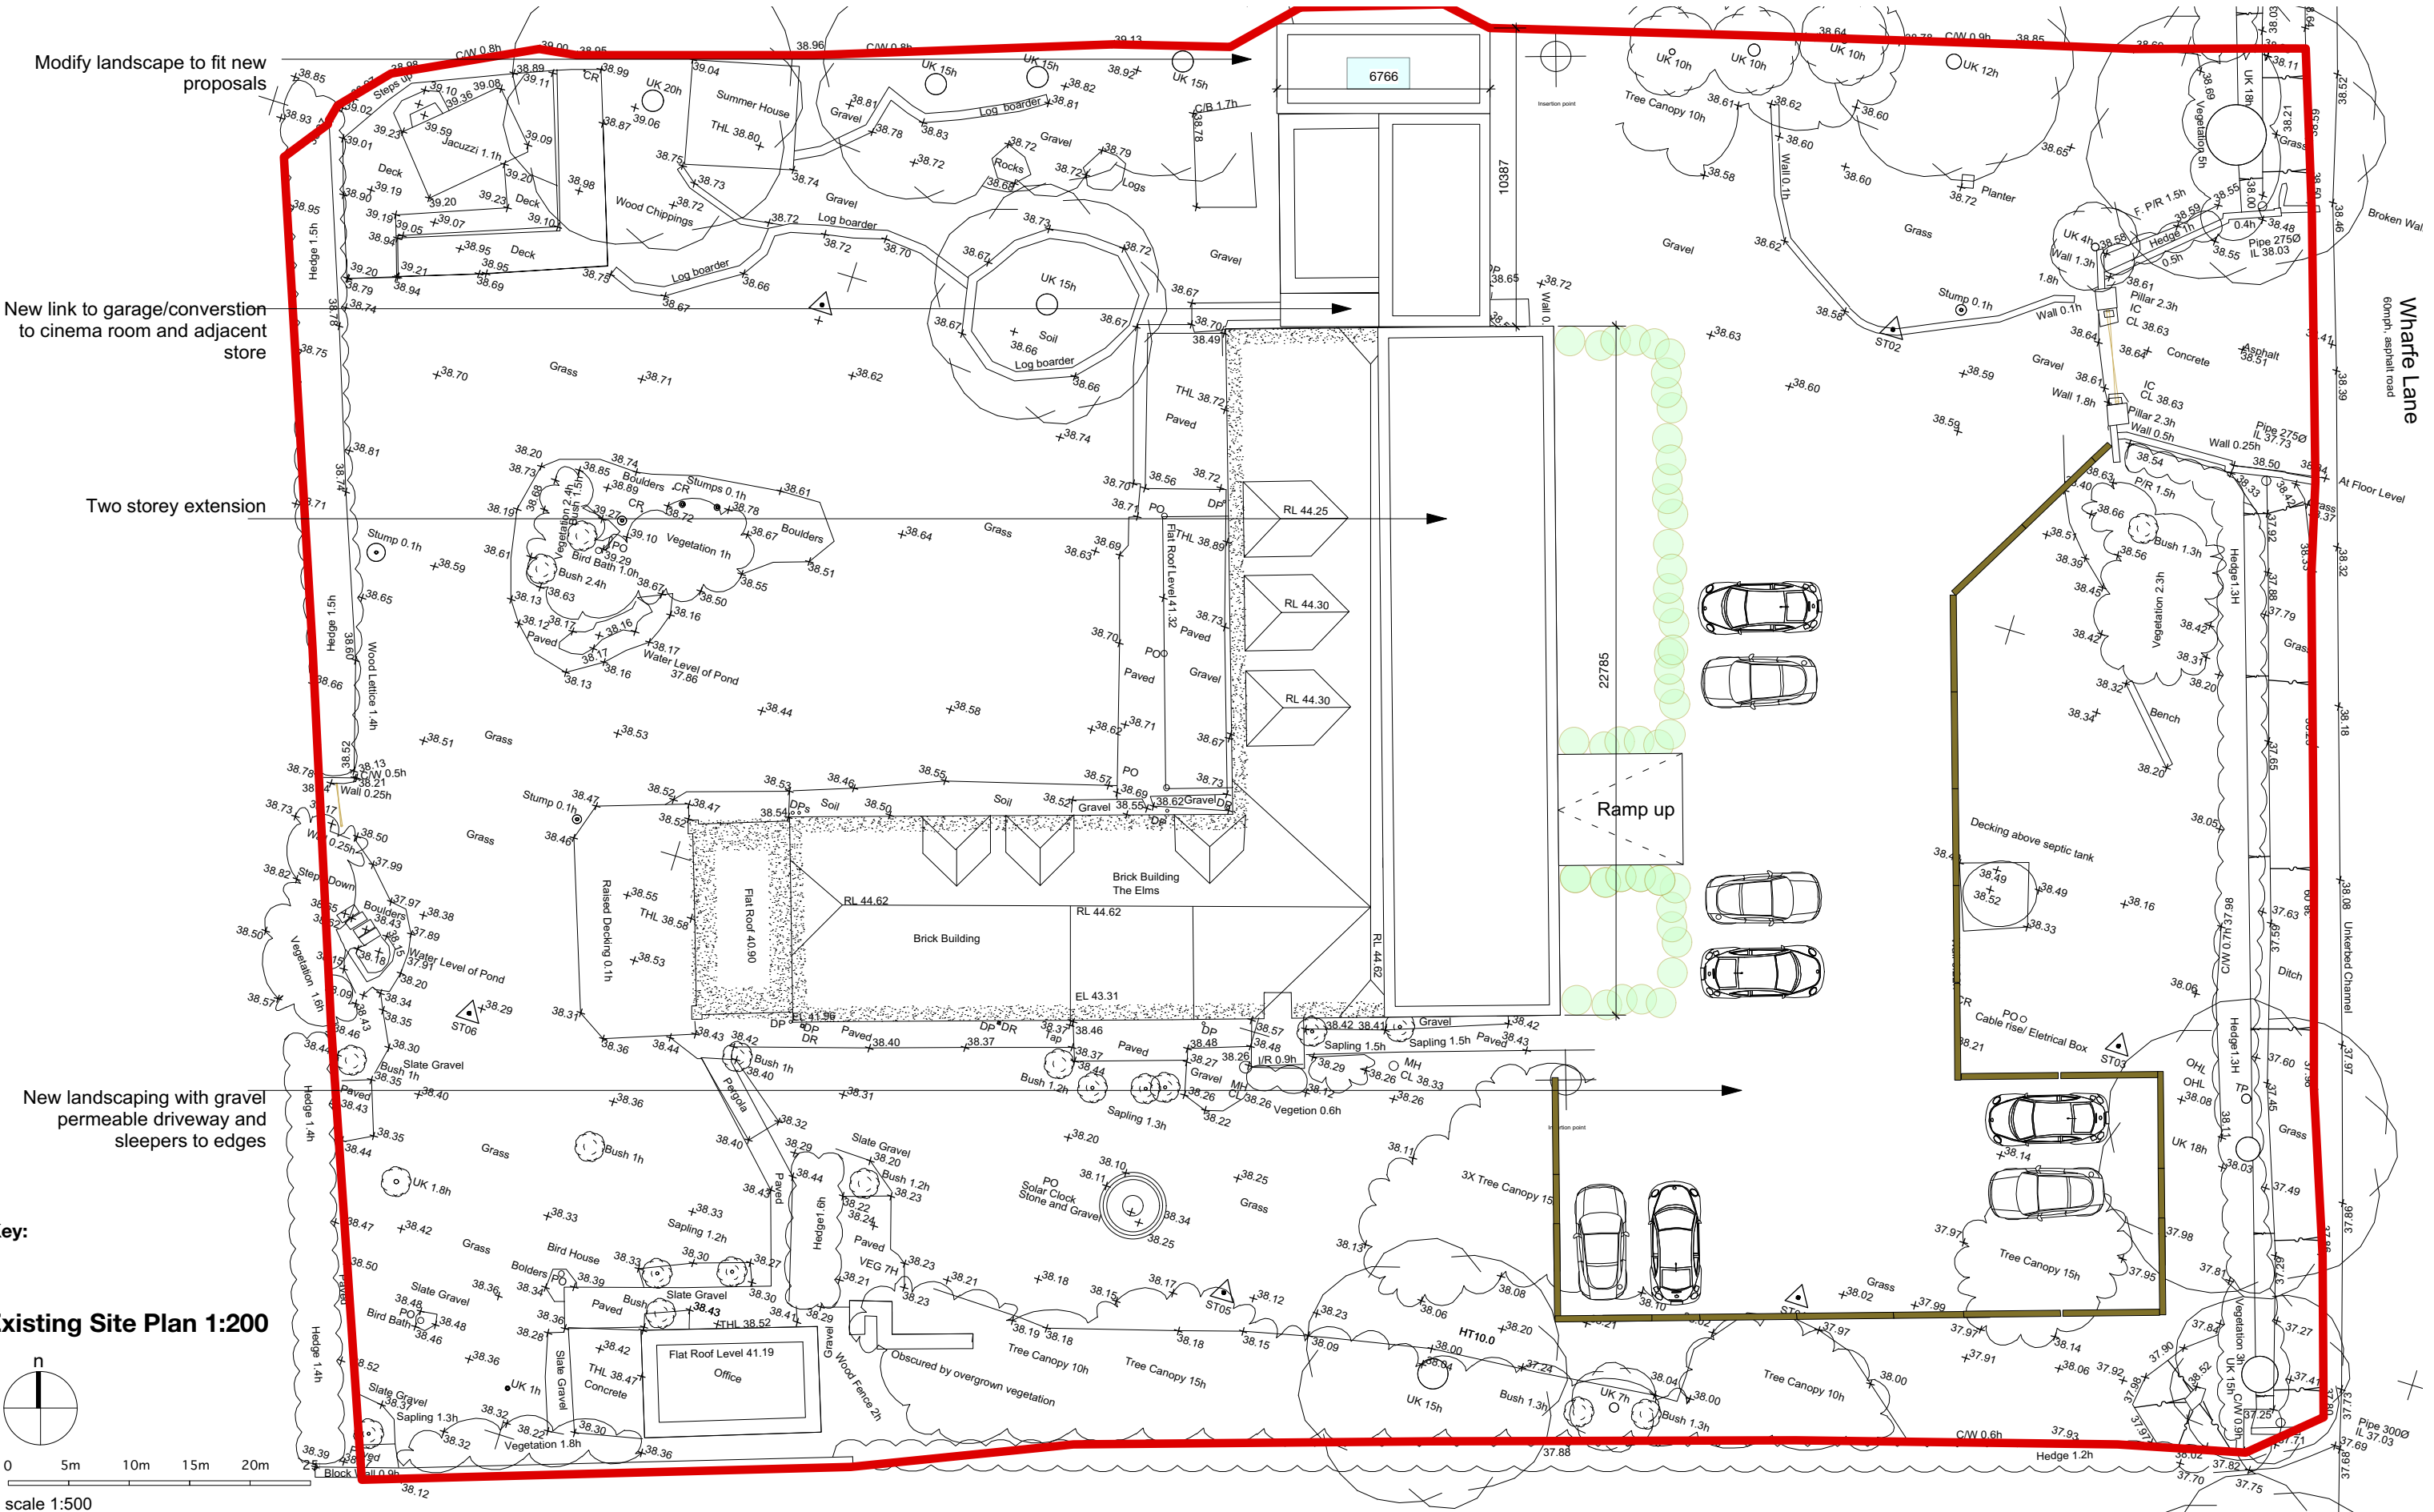

Modify landscape to fit new proposals


New link to garage/conversion to cinema room and adjacent store

Two storey extension

New landscaping with gravel permeable driveway and sleepers to edges

Key:

Existing Site Plan 1:200

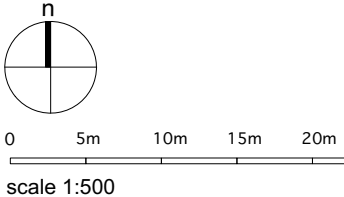

Wharfe Lane  
60m/195ft asphalt road

At Floor Level

Underbed Channel

Grass

Asphalt

Asphalt

Ramp up

3X Tree Canopy 15

HT10.0

UK 15h

UK 7h

UK 10h

UK 12h

UK 18h

UK 20h

UK 15h

UK 10h

UK 7h

UK 4h

UK 1.5h

UK 1h

UK 0.5h

UK 0.25h

UK 0.1h

UK 0.05h

UK 0.025h

UK 0.01h

UK 0.005h

UK 0.0025h

UK 0.001h

UK 0.0005h

UK 0.00025h

UK 0.0001h

UK 0.00005h

UK 0.000025h

UK 0.00001h

UK 0.000005h

UK 0.0000025h

UK 0.000001h

UK 0.0000005h

UK 0.00000025h

UK 0.0000001h

UK 0.00000005h

UK 0.000000025h

UK 0.00000001h

UK 0.000000000000000005h

UK 0.0000000000000000025h

UK 0.000000000000000001h

UK 0.0000000000000000005h

UK 0.00000000000000000025h

UK 0.0000000000000000001h

UK 0.00000000000000000005h

UK 0.000000000000000000025h

UK 0.00000000000000000001h

 2. Figured dimensions are in millimeters, levels in metres and are to be checked on site prior to all contractors commencing their works.  
 3. Areas are in metres. Any areas indicated are approximate and indicative only.  
 4. Any discrepancies to be reported to the Architect in writing prior to any works being carried out.  
 5. Drawing only to be used for the purpose specified.

Revision	Date	By	Chkd

**TYE ARCHITECTS**  
 the long barn studio limbersey lane  
 maulden bedfordshire mk45 2ea  
 t: +44(0)1525 406677 e: info@tyearchitects.com  
 w: www.tyearchitects.com

Project: 2102 The Elms, Tollerton Lane, Tollerton, Nottingham, NG12 4GB  
 Title: **Proposed Ground Floor Plan** Dwg No: **2102\_300**  
 Purpose: Planning Scale: 1:100@A3 Revision: -  
 ©Confidential copyright Tye Architects under berne & universal copyright convention. Information contained within this drawing is the sole copyright of Tye Architects and is not to be reproduced without their express permission. This document must not be copied without written permission and the contents must not be imparted to a third party nor be used for any unauthorised purpose.

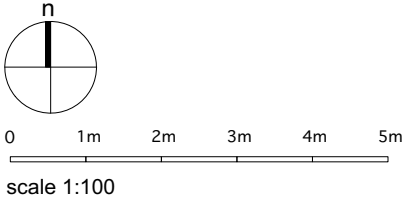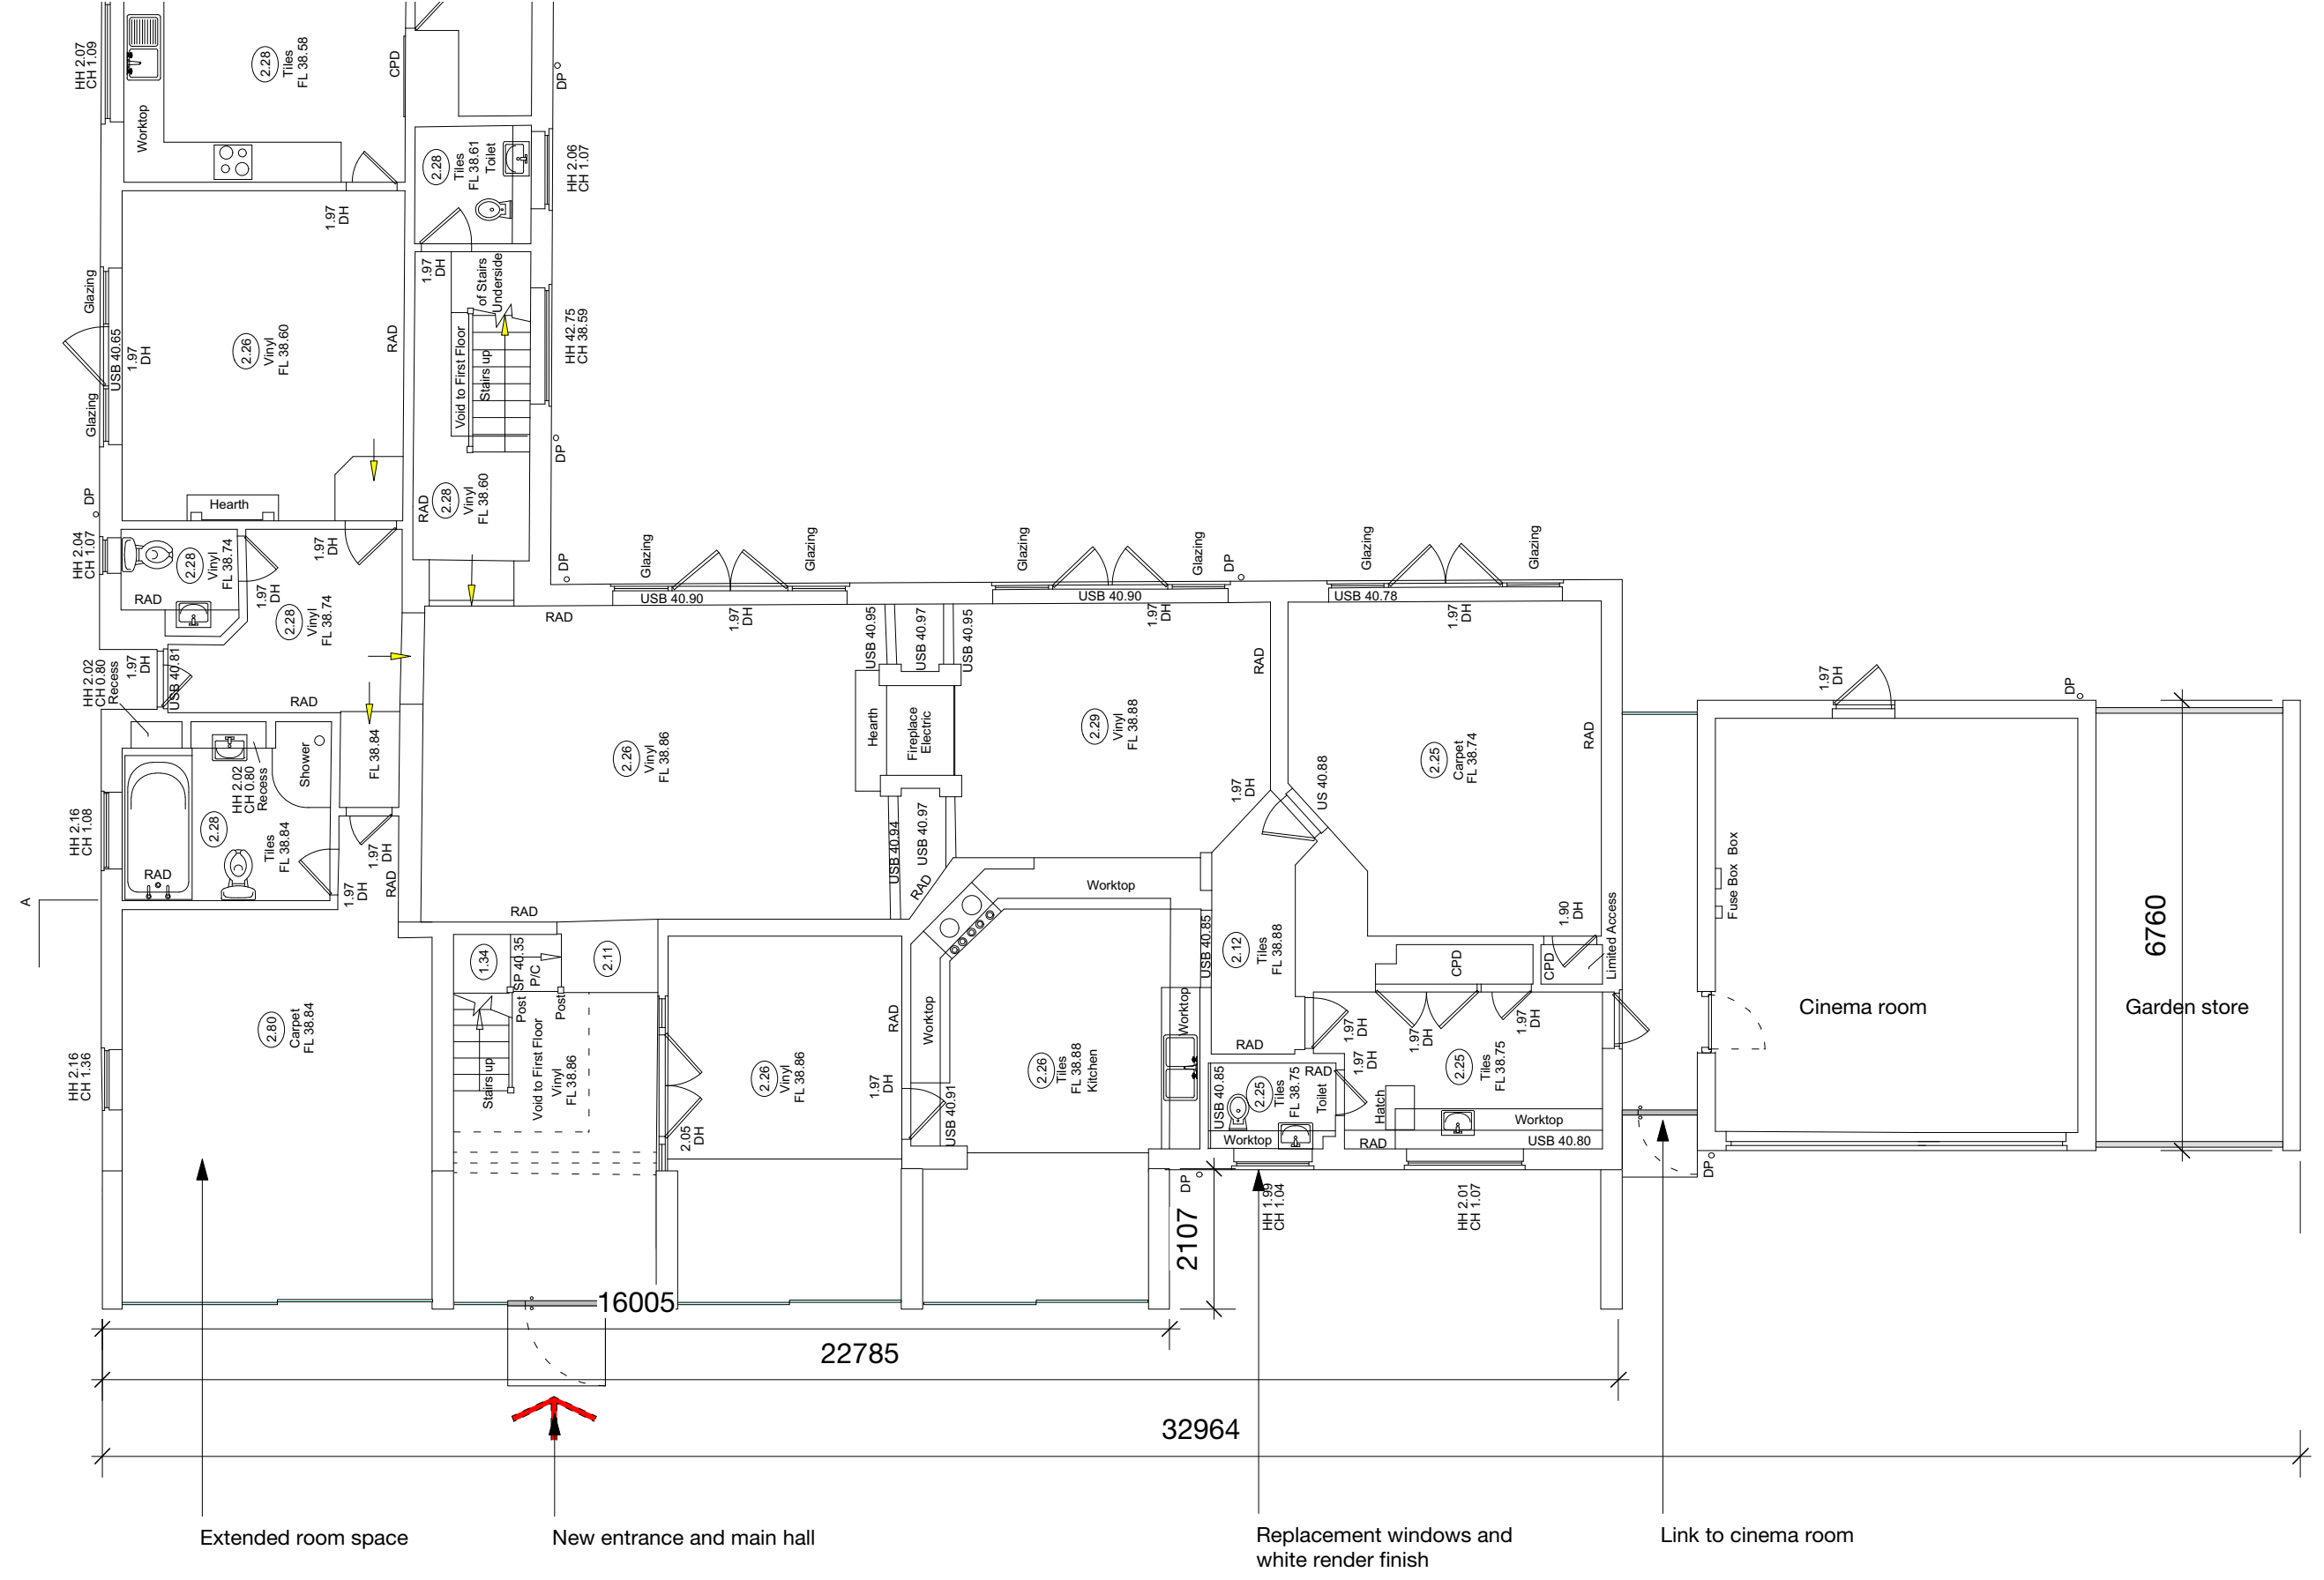

**Proposed Ground Floor**



Extended room space      New entrance and main hall      Replacement windows and white render finish      Link to cinema room

General Notes:  
 1. PLEASE DO NOT SCALE FROM DRAWINGS.  
 2. Figured dimensions are in millimeters, levels in metres and are to be checked on site prior to all contractors commencing their works.  
 3. Areas are in metres. Any areas indicated are approximate and indicative only.  
 4. Any discrepancies to be reported to the Architect in writing prior to any works being carried out.  
 5. Drawing only to be used for the purpose specified.

Revision	Date	By	Chkd

**TYE ARCHITECTS**  
 the long barn studio limbersey lane  
 maulden bedfordshire mk45 2ea  
 t: +44(0)1525 406677 e: info@tyearchitects.com  
 w: www.tyearchitects.com

Project: 2102 The Elms, Tollerton Lane, Tollerton, Nottingham, NG12 4GB  
 Title: **Proposed First Floor Plan** Dwg No: **2102\_301**  
 Purpose: Planning Scale: 1:100@A3 Revision: -  
 ©Confidential copyright Tye Architects under berne & universal copyright convention. Information contained within this drawing is the sole copyright of Tye Architects and is not to be reproduced without their express permission. This document must not be copied without written permission and the contents must not be imparted to a third party nor be used for any unauthorised purpose.

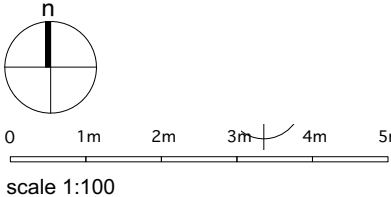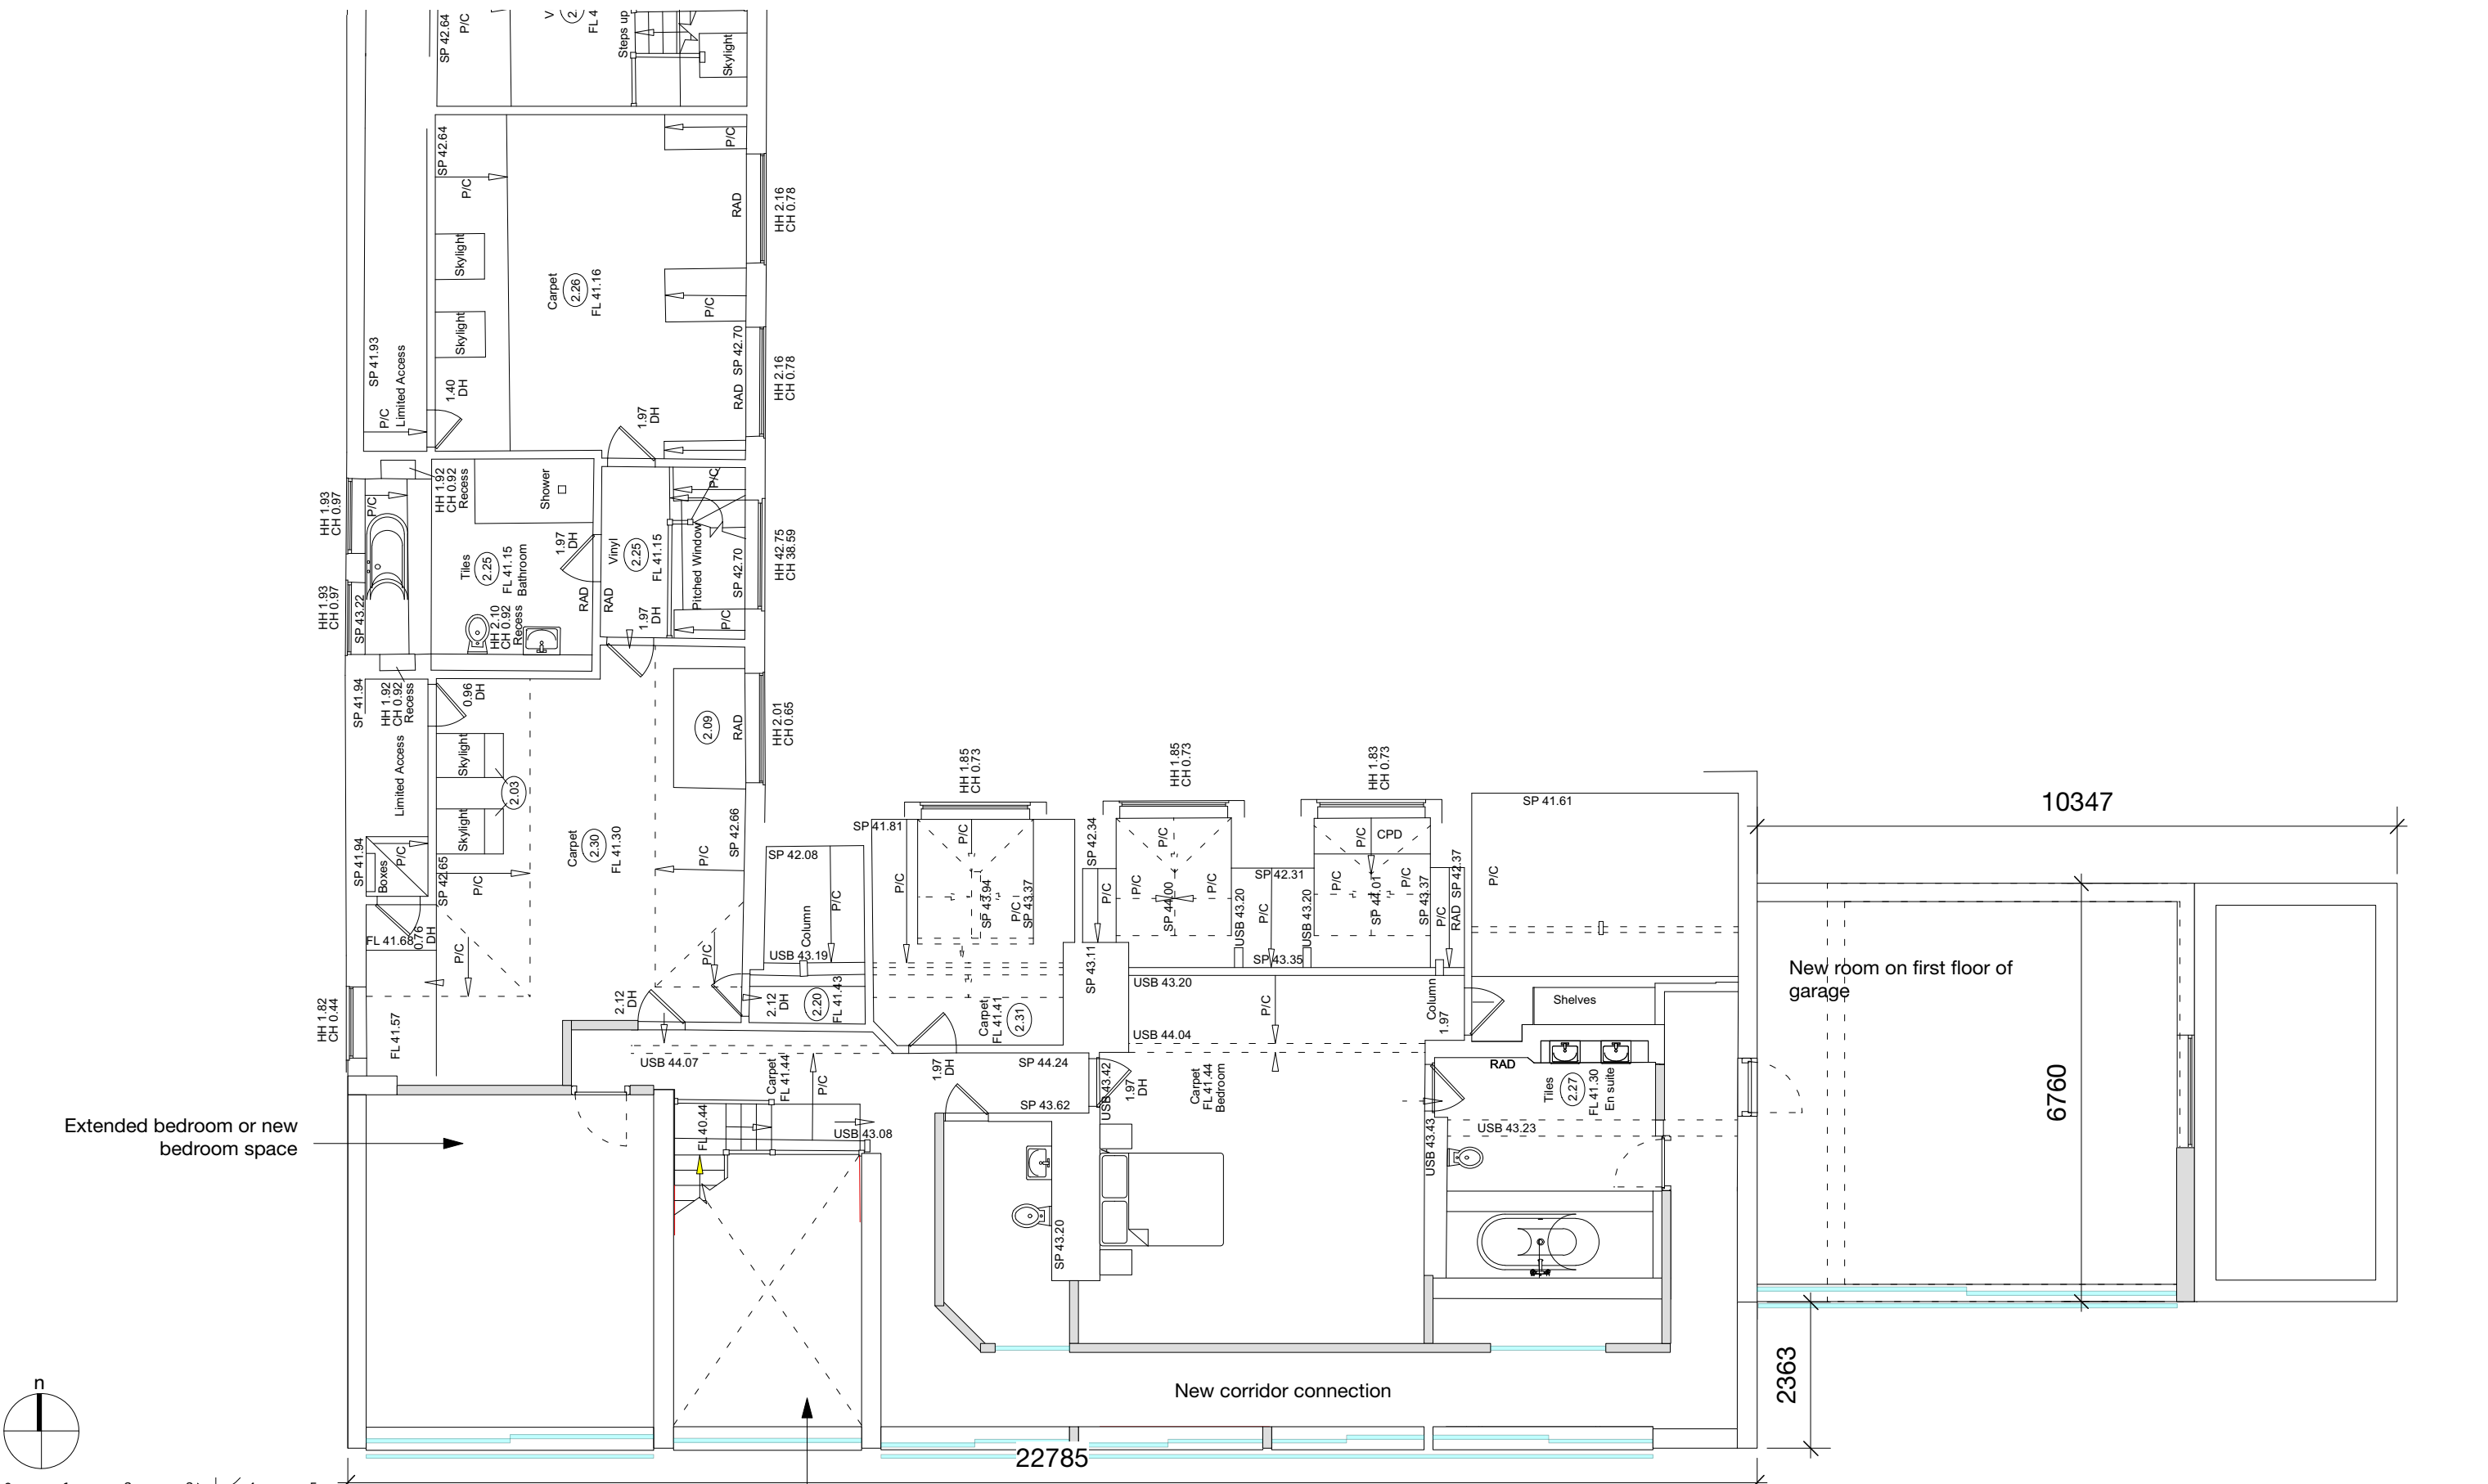

**Proposed First Floor**

New 2 storey extension and double height space hallway

Extended bedroom or new bedroom space

New corridor connection

New room on first floor of garage






General Notes:  
 1. PLEASE DO NOT SCALE FROM DRAWINGS.  
 2. Figured dimensions are in millimeters, levels in metres and are to be checked on site prior to all contractors commencing their works.  
 3. Areas are in metres. Any areas indicated are approximate and indicative only.  
 4. Any discrepancies to be reported to the Architect in writing prior to any works being carried out.  
 5. Drawing only to be used for the purpose specified.


Revision	Date	By	Chkd

**TYE ARCHITECTS**  
 the long barn studio limbersey lane  
 maulden bedfordshire mk45 2ea  
 t: +44(0)1525 406677 e: info@tyearchitects.com  
 w: www.tyearchitects.com

Project: 2102 The Elms, Tollerton Lane, Tollerton, Nottingham, NG12 4GB  
 Title: **Proposed Elevations 2** Dwg No: **2102\_401**  
 Purpose: Planning Scale: 1:100@A3 Revision: -  
 ©Confidential copyright Tye Architects under berne & universal copyright convention. Information contained within this drawing is the sole copyright of Tye Architects and is not to be reproduced without their express permission. This document must not be copied without written permission and the contents must not be imparted to a third party nor be used for any unauthorised purpose.

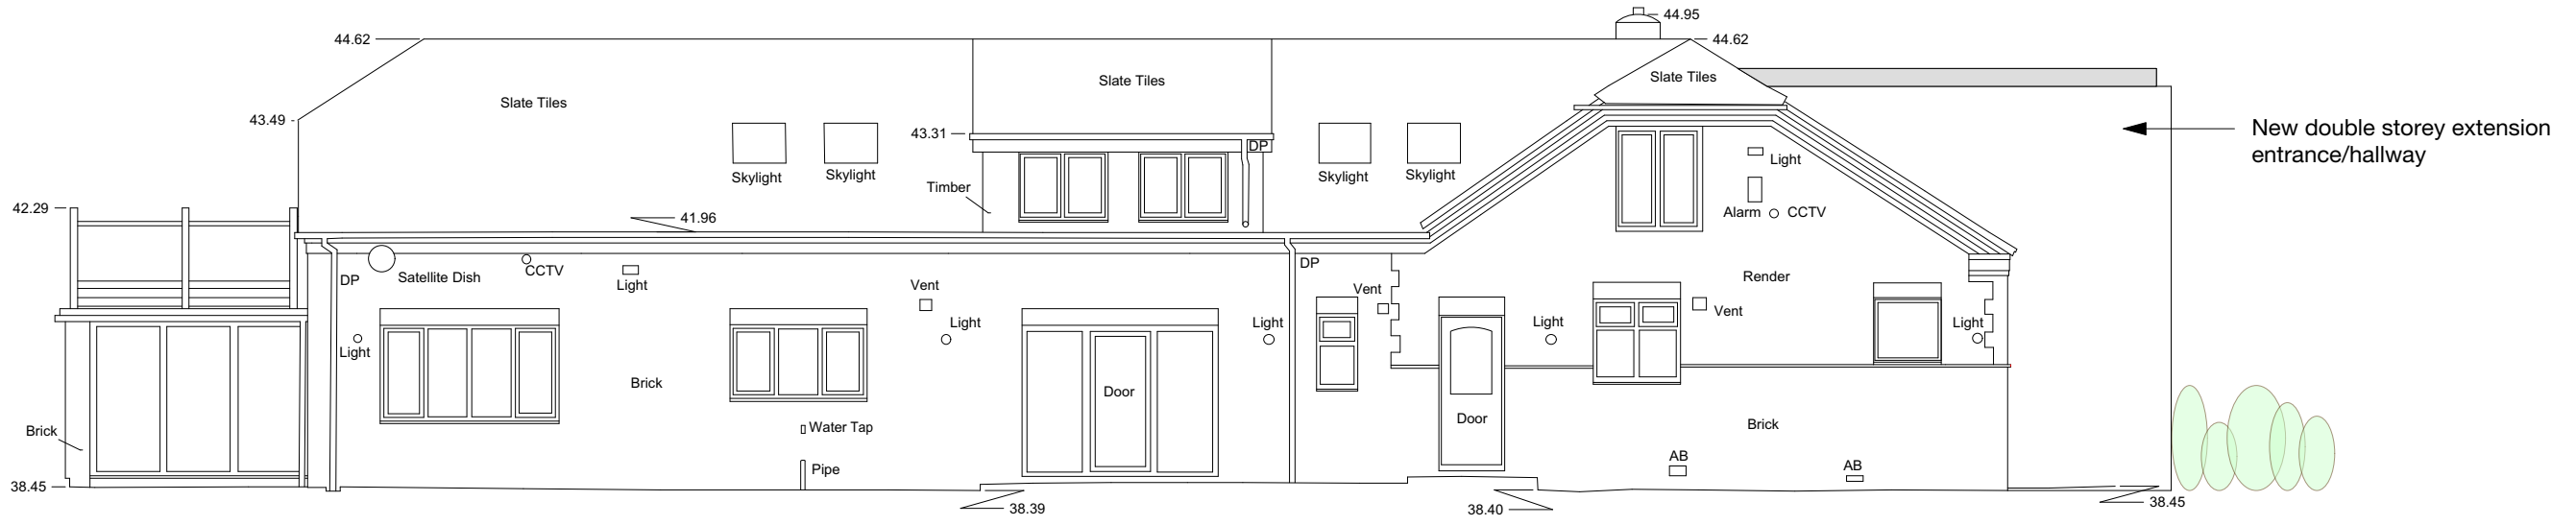

**Proposed South elevation**

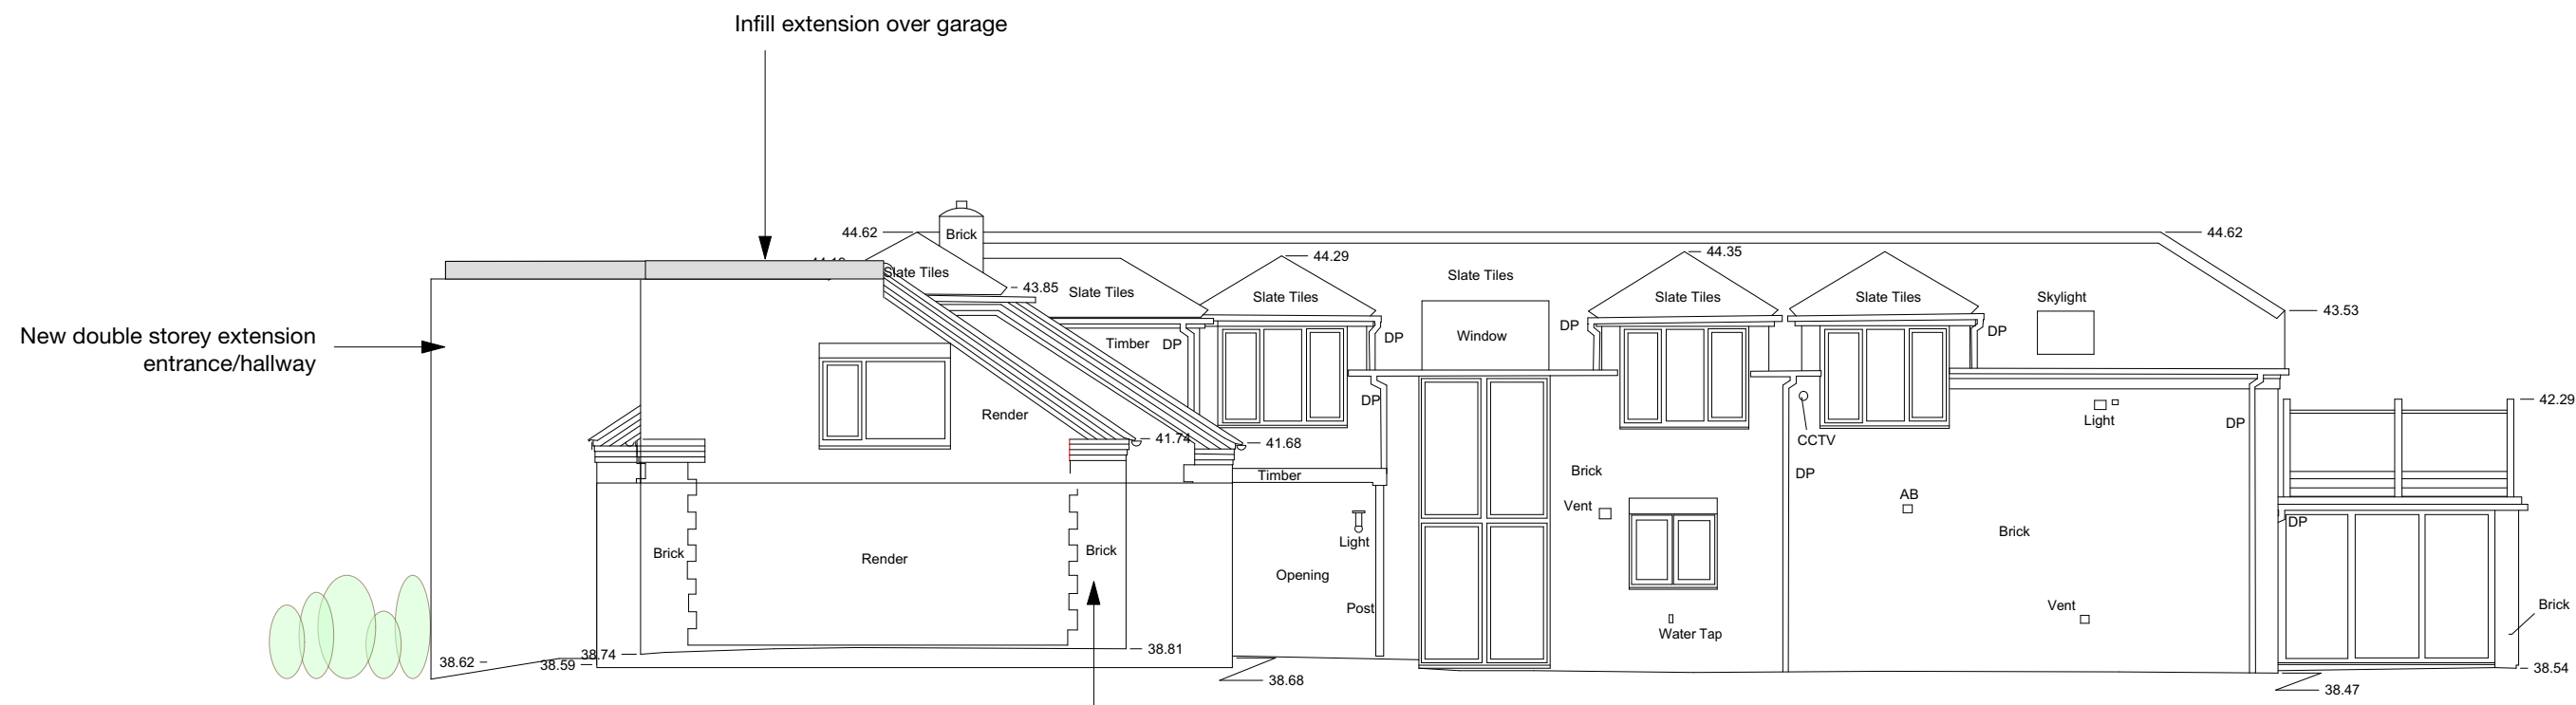

**Proposed North elevation**

Side facade to store

