


1 Proposed Side Elevation
1 : 200

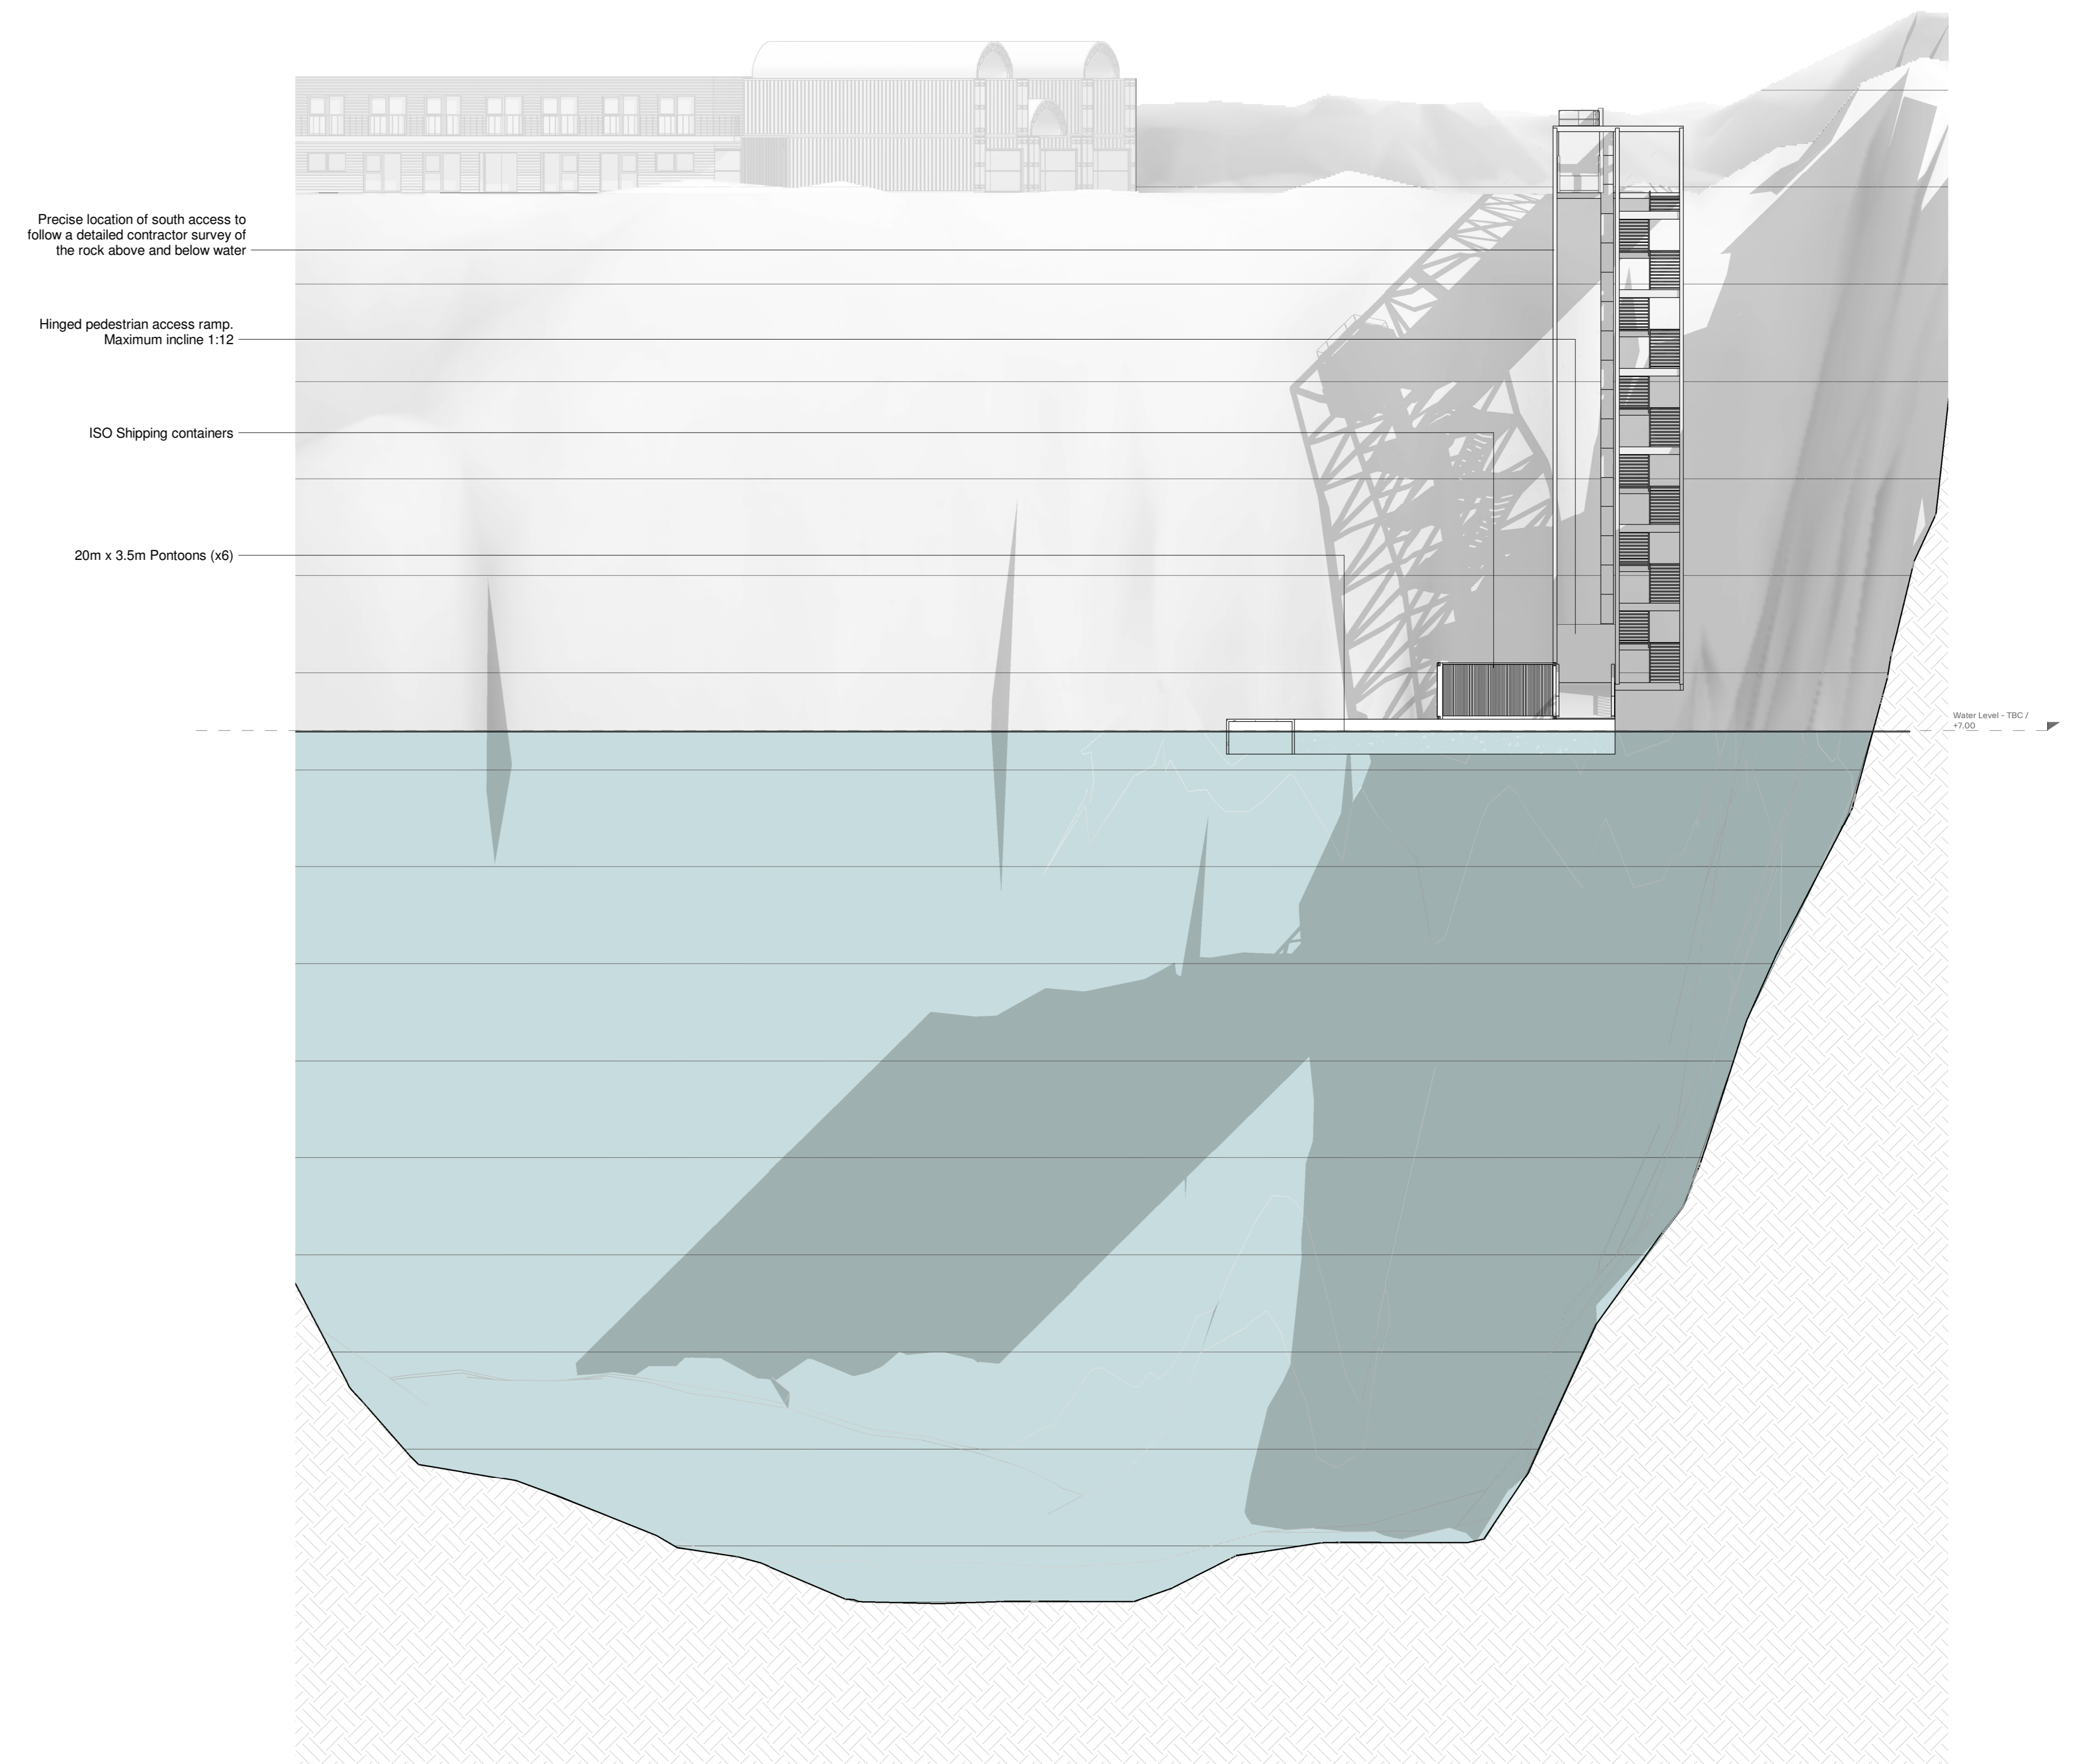


2 Proposed Front Elevation
1 : 200

Notes

Disclaimer
Do not scale from this drawing. Check all dimensions on site before fabrication or setting out. This document is copyright and may not be reproduced without permission of the owner.

Consultants
Project Manager: Radcliffe
Planning Consultant: Swift
Quantity Surveyors: G&T
Structure Engineers: AKTII

Rev	Issued for Planning	Reason for Issue	Date	Drawn	Checked
00	Issued for Planning		14.04.2022	Apt	

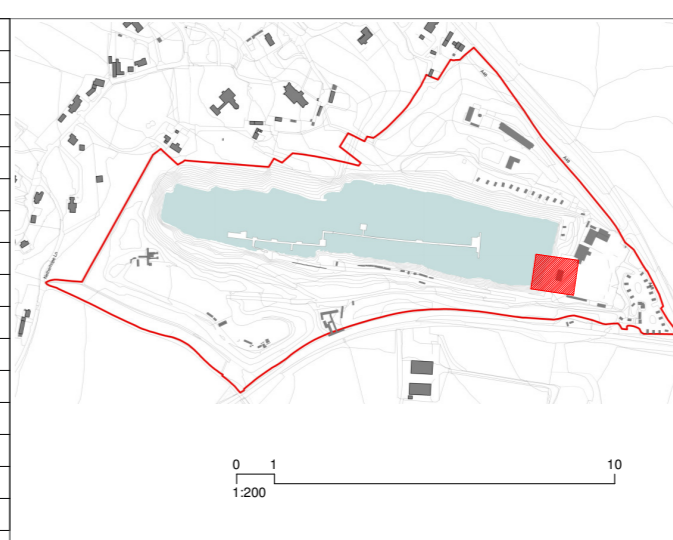

Apt

235 St John Street London EC1V 4NG
www.aptlondon

Client
Dayhouse Holdings Ltd

Project
Dayhouse Quarry

Drawing Title
South Vertical Access - Proposed Elevations

Scale
1 : 200 @ A0

Project No.
21018

Drawing No.
PL_P_240

Revision
00