



Typical Section

Viewing area by remote camera
fee to the reception/waiting area.

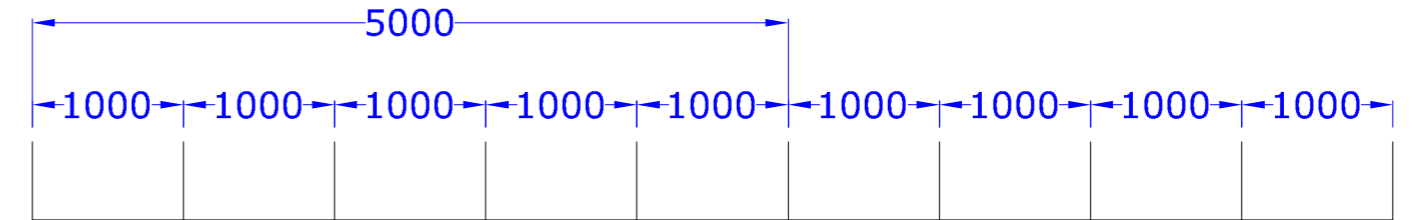

Scale Bar 1:50

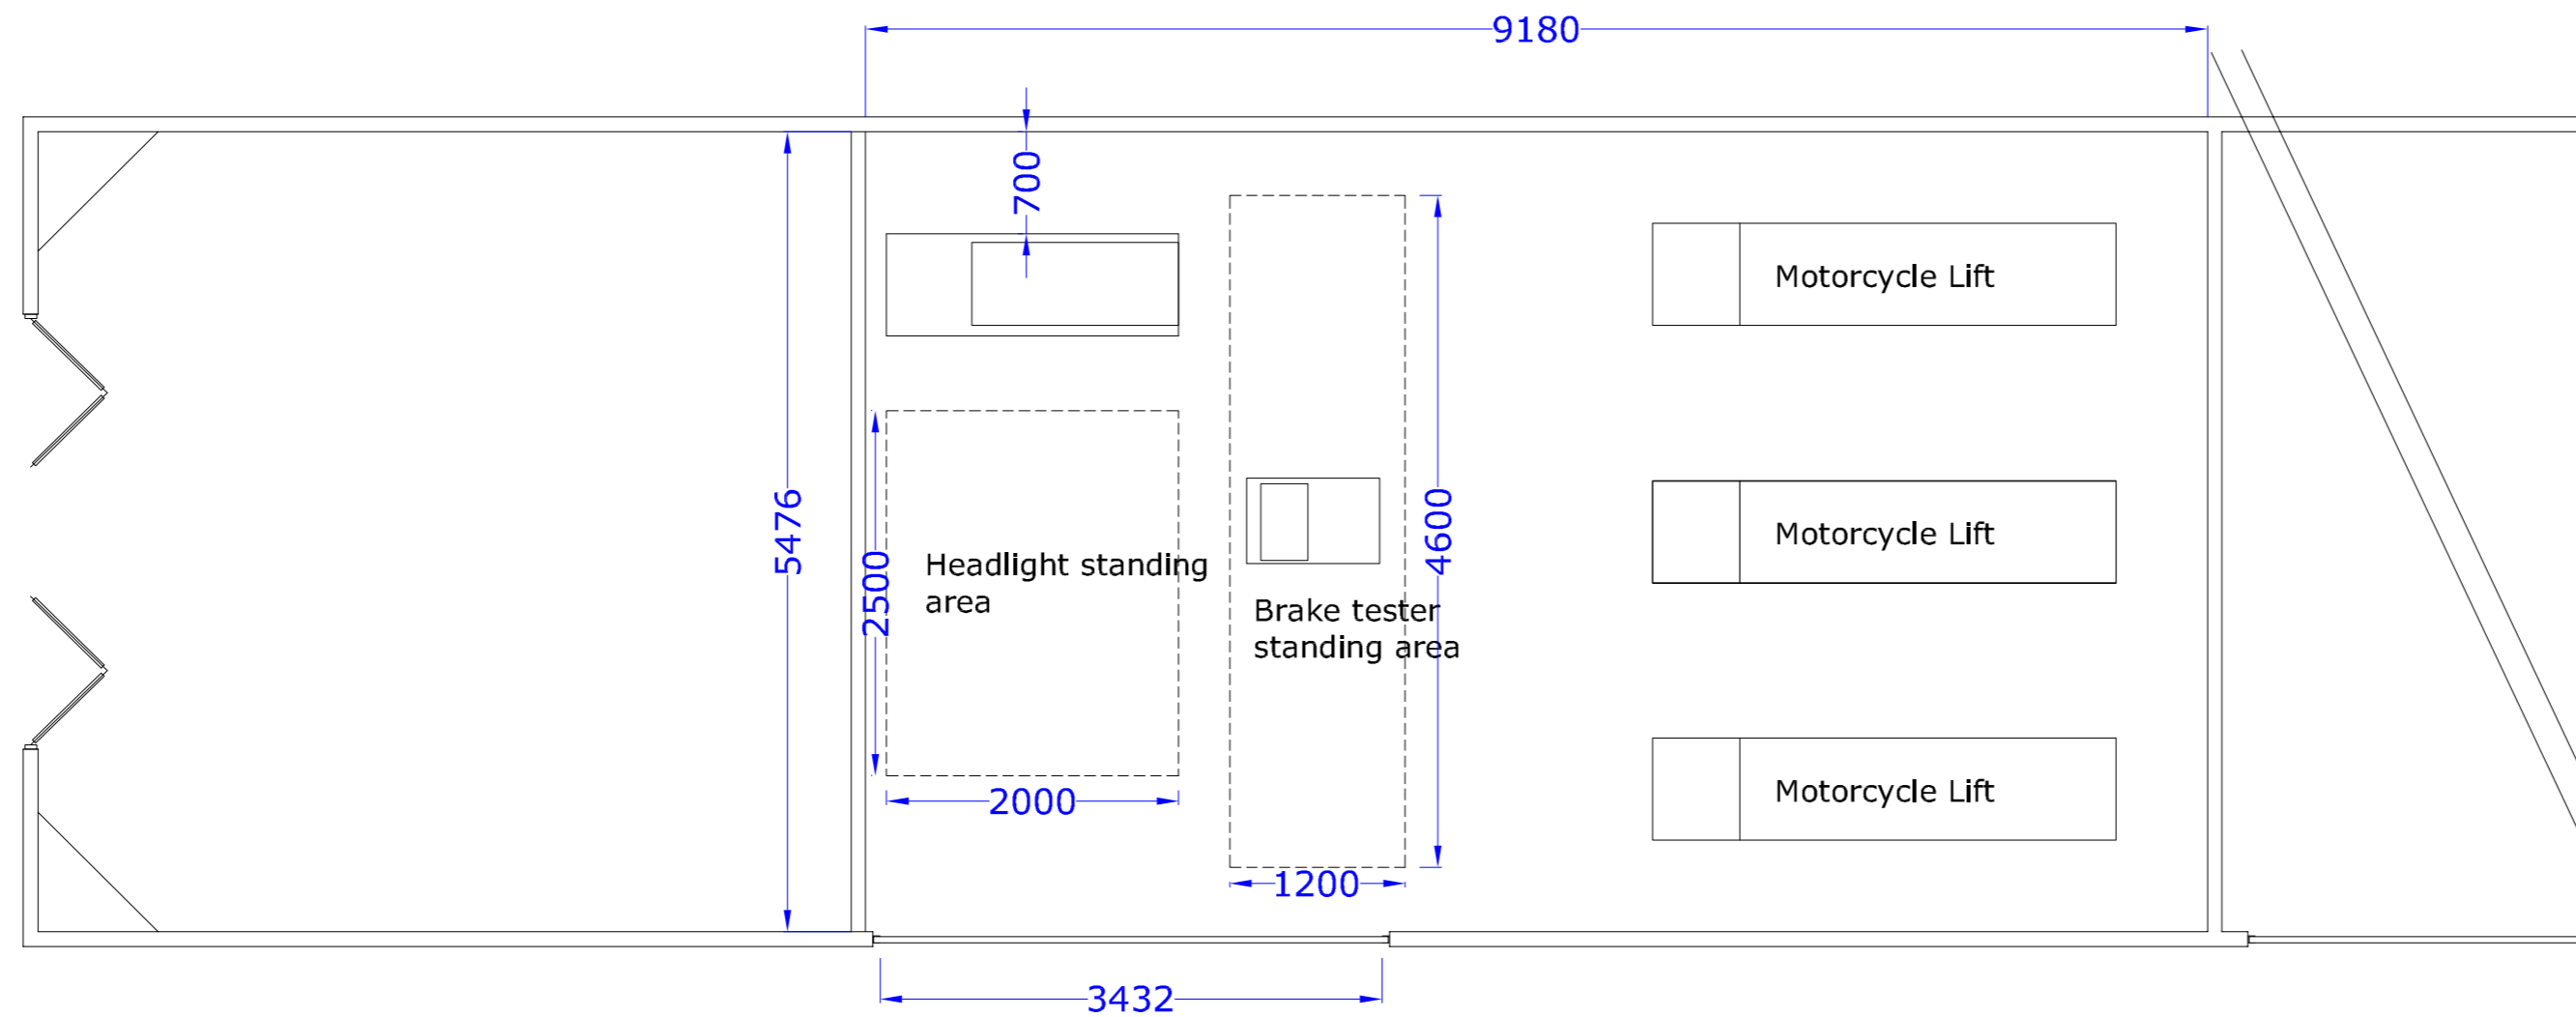

Proposed Floor Plan

BALMER LAWN HONDA
24, BROOKLEY ROAD
BROCKENHURST
SO42 7RR

Proposed
MOTORCYCLE MOT BAYS

Drawing Number: MOT006

Party Wall Act 1996.
If you are proposing to build within 3 metres of a neighbour's wall, the Party Wall Act 1996 could apply and it is the responsibility of the site owner to implement the act. Further information on this can be found either through the internet or through Extension Design Building Plans Ltd.

All measurements shown should be checked on site before the start of the main work.

Commencement of works.
Building work should only be started once planning permission, if required, has been approved and full building regulations approval has been granted.
Work started before these approvals is done so entirely at the owners own risk.

If any aspect of these drawings that are not absolutely clear should be queried with Extension Design Building Plans Ltd before the start of work.
DON'T GUESS - ASK!

These drawings and their electronic master file are the property of Extension Design Building Plans Ltd and no further copies can be made without the written permission of Extension Design Building Plans Ltd.

THIS DRAWING SHOULD BE PRINTED ON A2 PAPER OTHERWISE CORRECT SCALING CAN'T BE ACHIEVED
SCALE 1:50

