



Typical Section

Viewing area by remote camera
fee to the reception/waiting area.

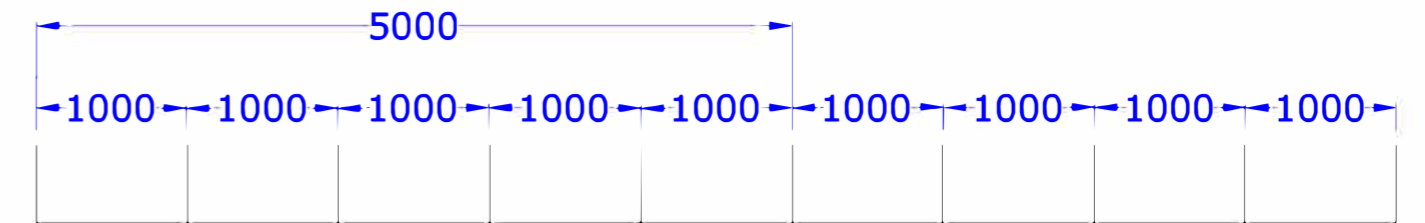

Scale Bar 1:50

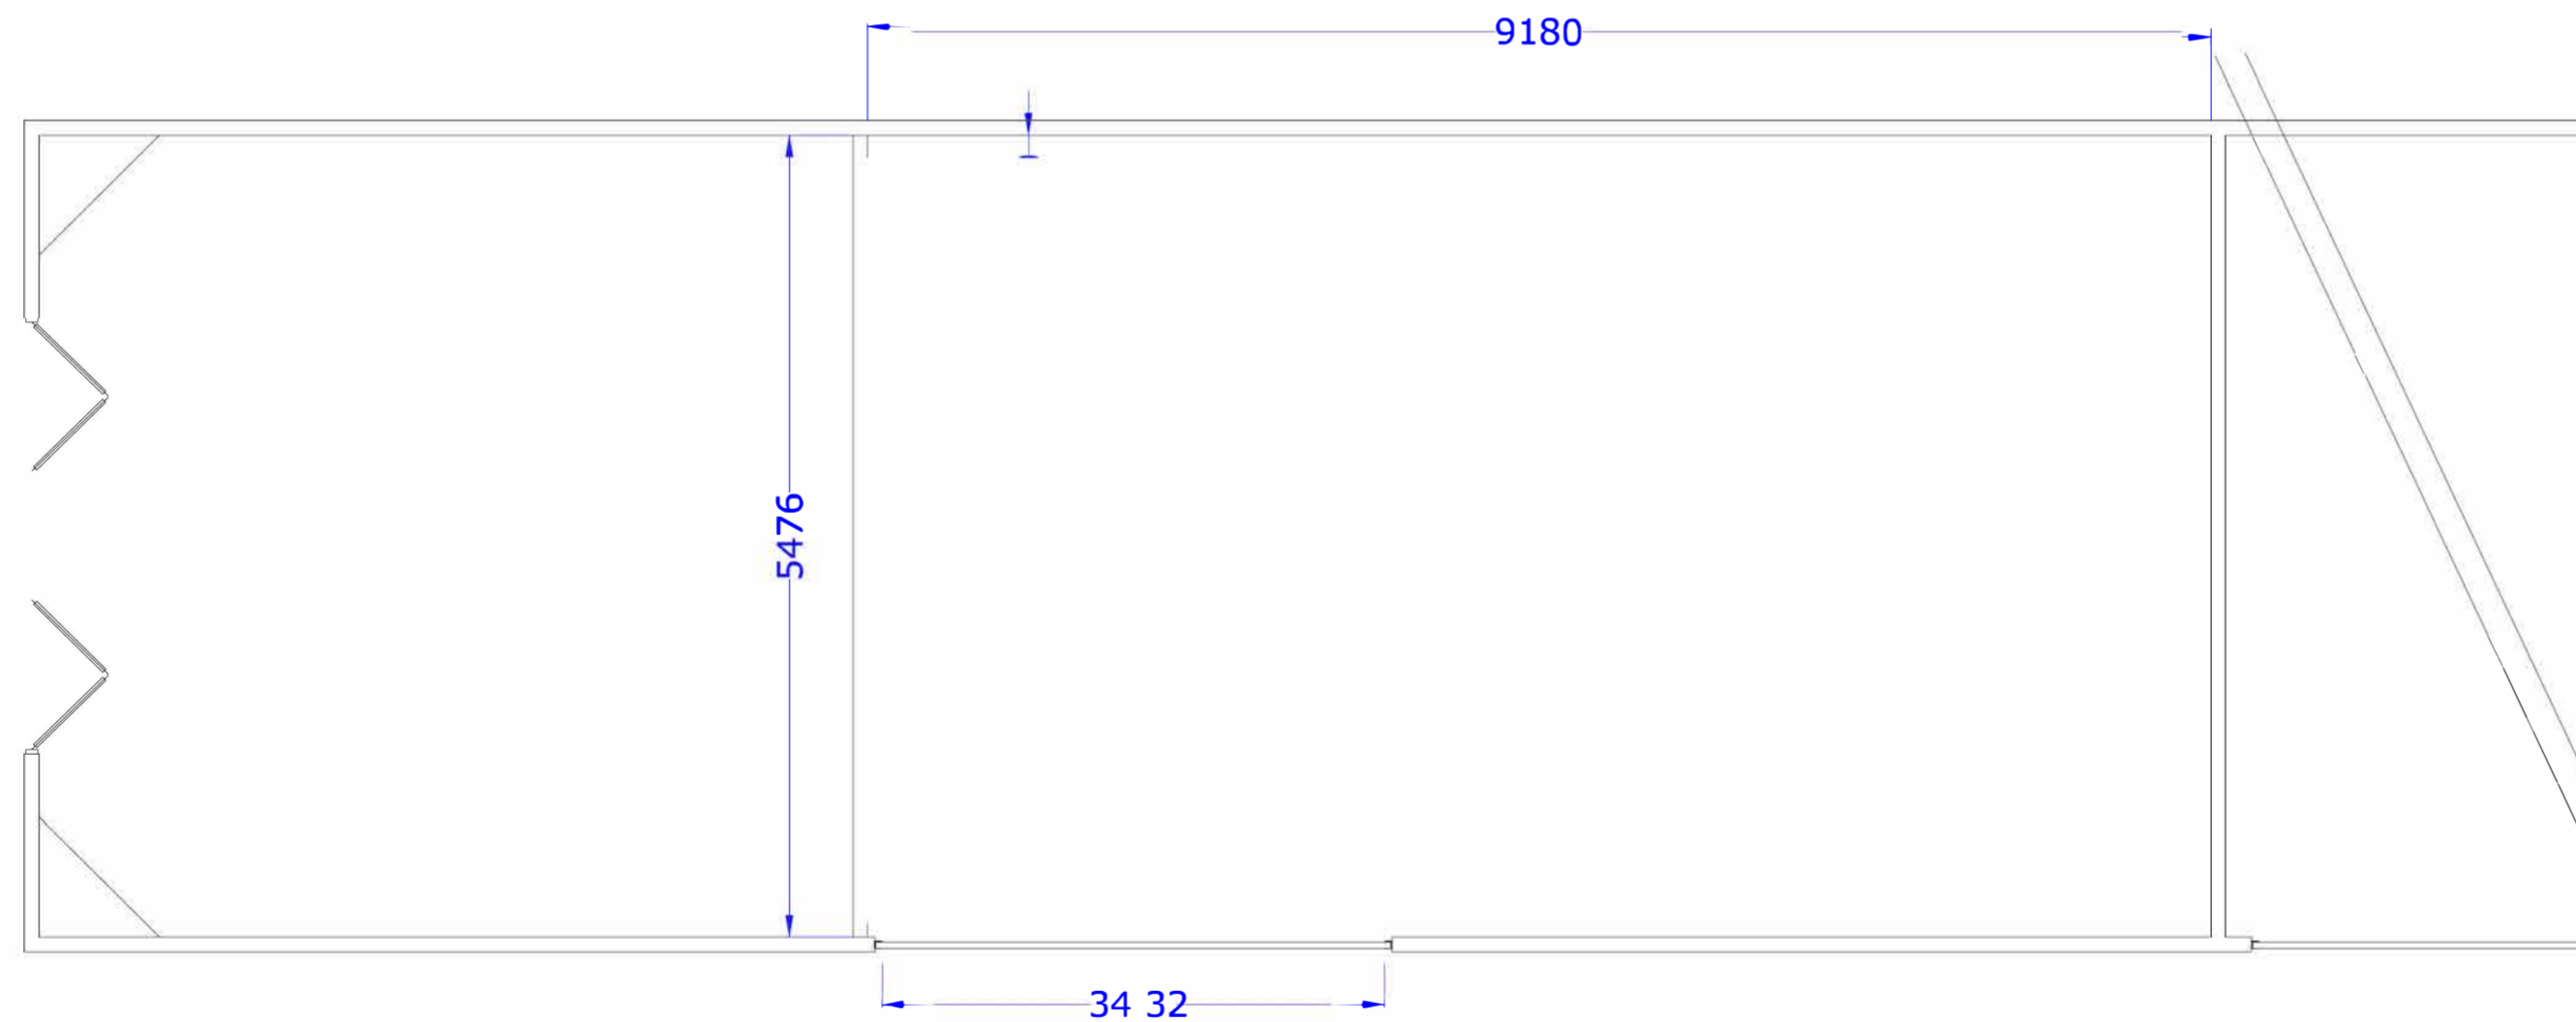

Existing Floor Plan

BALMER LAWN HONDA 24, BROOKLEY ROAD BROCKENHURST SO42 7RR	Proposed MOTORCYCLE MOT BAYS		Party Wall Act 1996. If you are proposing to build within 3 metres of a neighbours wall, the Party Wall Act 1996 could apply and it is the responsibility of the site owner to implement the act. Further information on this can be found either through the internet or through Extension Design Building Plans Ltd.	Commencement of works. Building work should only be started once planning permission, if required, has been approved and full building regulations approval has been granted. Work started before these approvals is done so entirely at the owners own risk.	These drawings and their electronic master file are the property of Extension Design Building Plans Ltd and no further copies can be made without the written permission of Extension Design Building Plans Ltd.
	Drawing Number:	MOT007			

