

157 AMBLESIDE ROAD
LIGHTWATER, SURREY
GU18 5UN


PROPOSED GROUND
FLOOR PLAN

SCALE 1:50

DRAWING P08

APRIL 2022

(original drawing size A3)

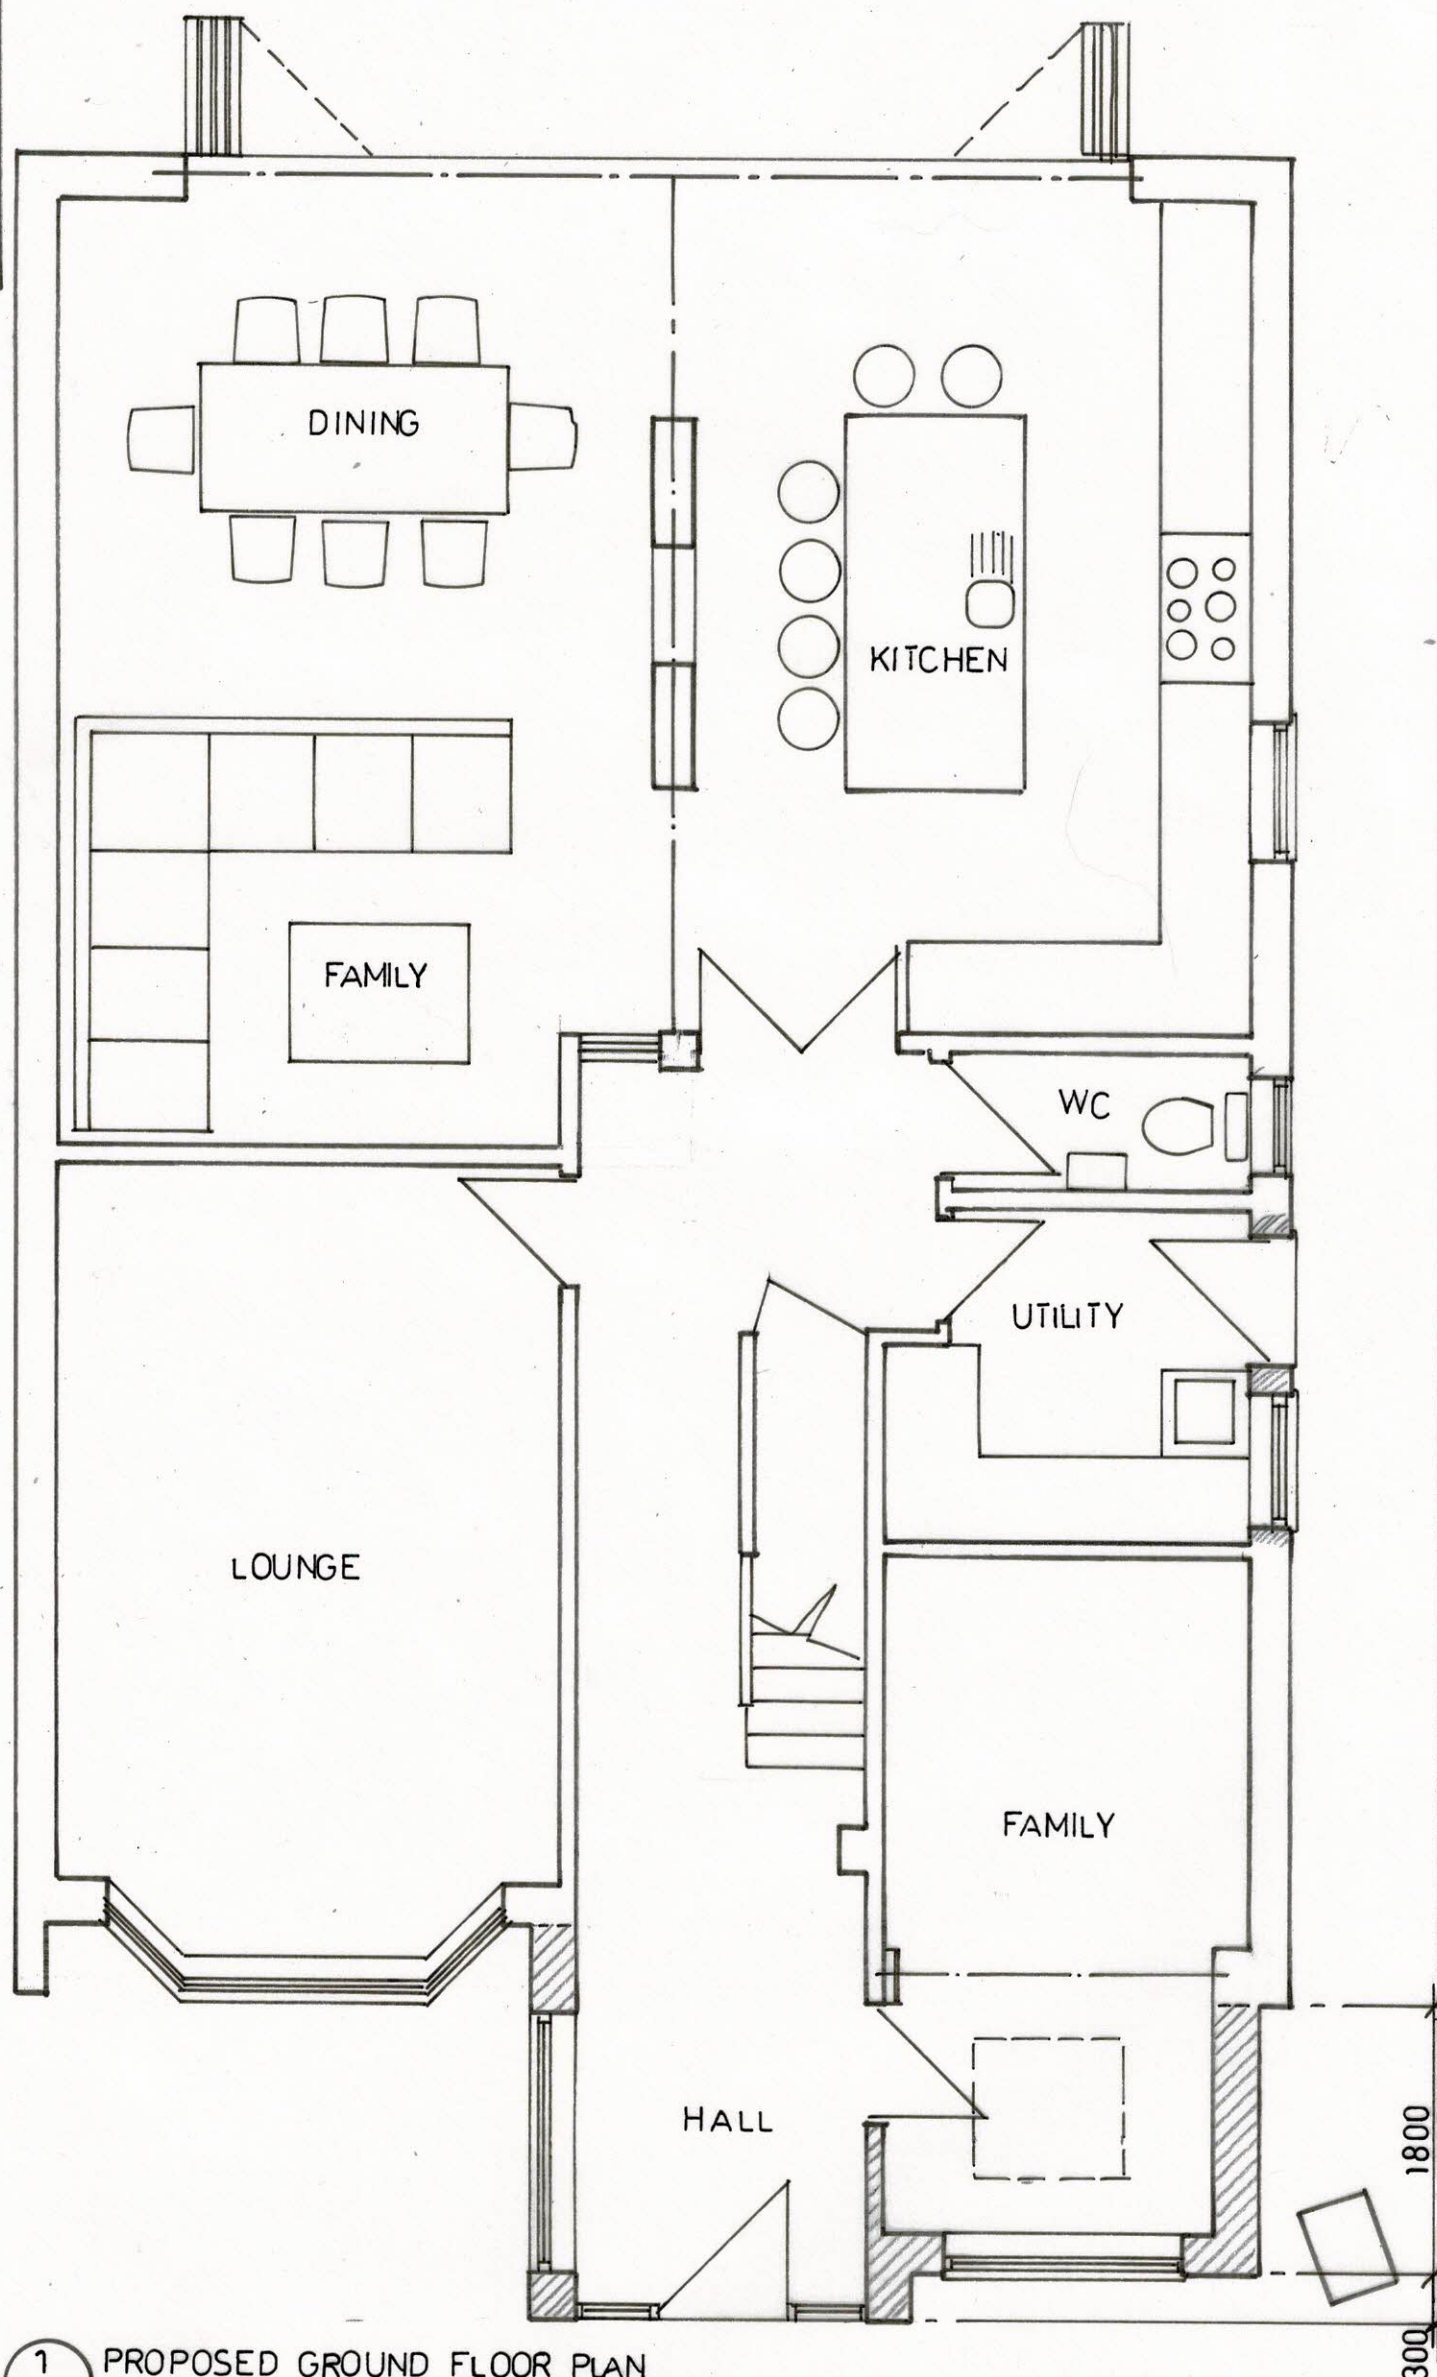

1 PROPOSED GROUND FLOOR PLAN
1:50

