

Proposed South East elevation @ 1:50 scale



Proposed North West elevation @ 1:50 scale (no change)




Proposed North East elevation @ 1:50 scale



Proposed South West Elevation @ 1:50 scale

GENERAL NOTES:
1.) All dimensions are in millimetres unless stated otherwise.
2.) All levels are in metres above/below datum level.
3.) The contractor is responsible for checking all sizes prior to commencing works on site.

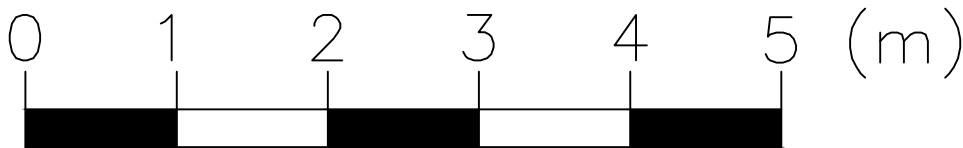

PROPOSED MATERIALS / EXTERNAL FINISHES

Exterior walls: K-rend render on block outer leaf.
Roof covering: Natural slate
Roof Ridge: Concrete ridge tiles to match existing.
Roof flashings: Lead
Windows: PVCu Double glazed (white).
Rooflights: Velux PPC Grey
Rainwater goods: PVCu (black)
External Door: PVCu, glazed (white).
Bi-Fold doors: PPC, Aluminium framed double glazed.
Soffits and Fascias: European redwood, painted.

Rev	Description	Date

Status:

PLANNING

Client:
Ms Katie Mason

Project:
Cassenvay Cottage, Balmacellan,
Castle Douglas, DG7 3QW

Drawing title:
Proposed elevations

Date: APRIL 2022
Scale: 1:50@A1
Drawn by: OE

ELLIOTT
Architecture & Design

Address: 63 Milton Road, Prestwick, KA9 1PL
Website: www.elliott-design.co.uk
Email: info@elliott-design.co.uk
Tel: 07790 058907

Drawing number: 0056-GA-003
Rev: -