



Redline Area = 519m<sup>2</sup>  
= 0.12 Ac

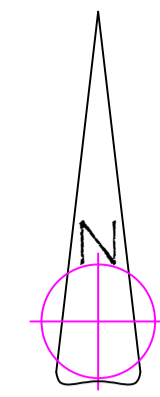

All drawings are to be read in conjunction with specification and all other drawings that relate to this house type.  
All notes refer to all drawings of this house type.  
Electrical layout is schematic - Completed installation to comply with L.E.E regs & all relevant codes of practices.  
Electrical components fit to comply with approved part M.  
Do not scale from this drawing. [Brightline Design](#) to be notified of any discrepancies  
Verify relevant dimensions on site before commencing work or preparation shop drawings. This Drawing is copyright.

Layout  
Scale 1:200

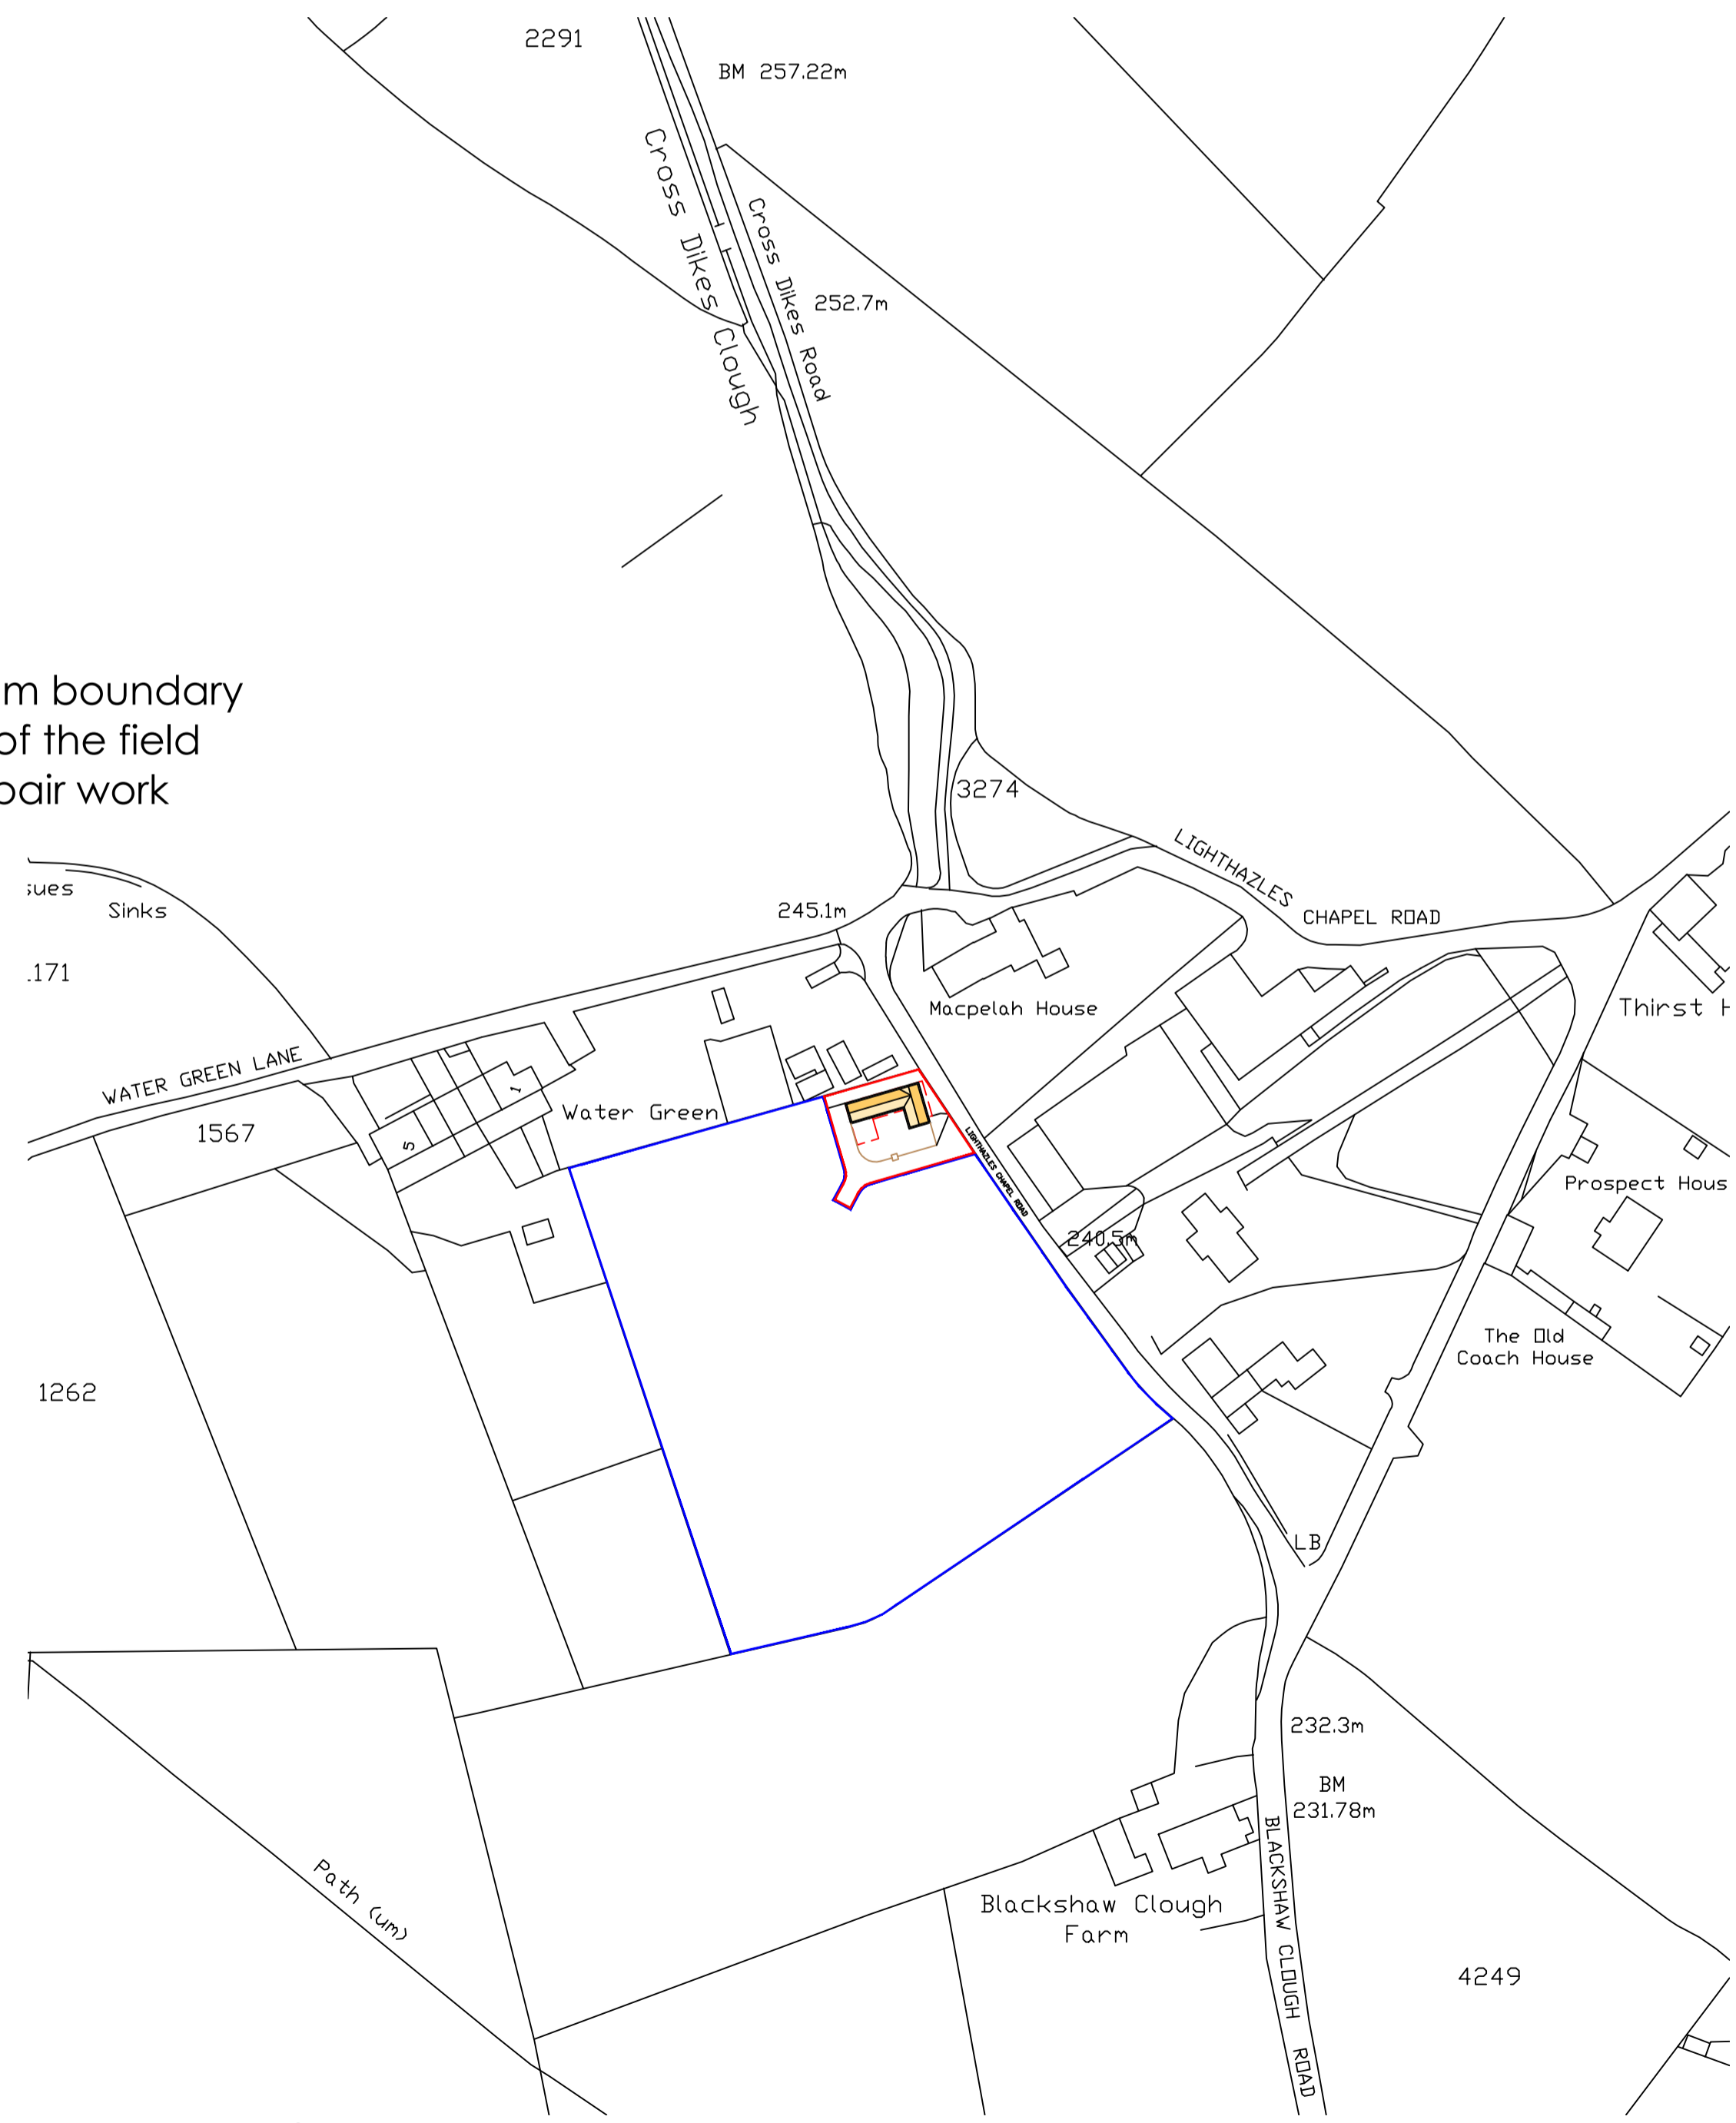

Location Plan  
Scale 1:1250

**BRIGHTLINE DESIGN**  
ARCHITECTURAL SERVICES

5 Sunnybank Road, Greefland,  
Halifax. HX4 8JP  
Telephone - 07590 677 717/  
Email - [info@brightlinedesign.co.uk](mailto:info@brightlinedesign.co.uk)  
Web: [www.brightlinedesign.co.uk](http://www.brightlinedesign.co.uk)

Client  
**Jane Foley**  
Project  
Land South Of Water Green,  
Lighthazles Chapel Road,  
Ripponden.

Drawing  
Site Plan and Location Plan

Scale	Date	Drawn
SEEDWG/@A1	MAR22	R.FOSTER
Drawing No.	Checked by	Revision
22-006-03	J.WHIPPI	-



Barn Conversion • Loft Conversion • Basement Conversion  
New Build • Extension  
Refurbishments • Domestic Work