



This drawing is the copyright of Elmstone Architectural Ltd. The Contractor is to check all site dimensions and levels before work commences. Do not scale from drawings. This drawings must be read with and checked against all structural and other specialist drawings, specification and bills of quantity. Contractor is to notify Architect of any discrepancies. The contractor is to comply with all current Building Standard, Building Regulation requirements and CDM Health & Safety regulations whether or not specifically stated on these drawings.

Notes:


NOTE: TREE & SHRUB POSITIONS INDICATIVE ONLY

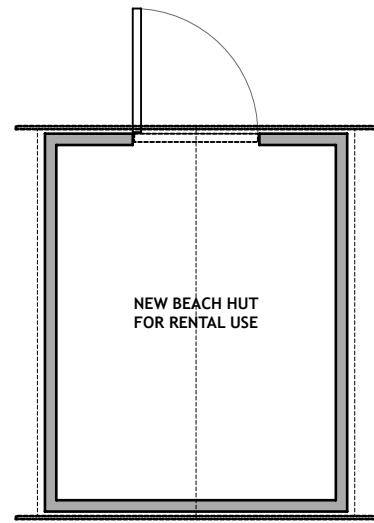


PLAN VIEW

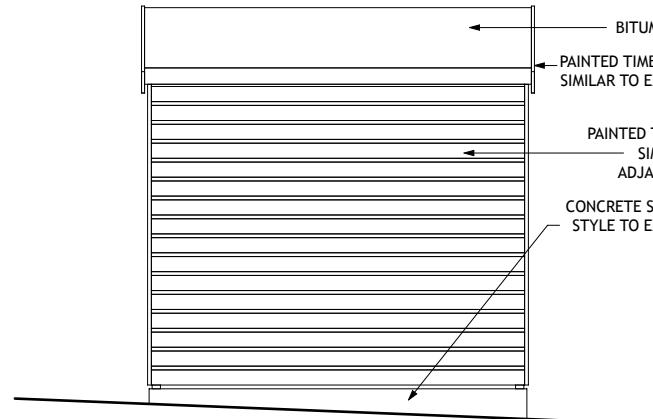


LEFT SIDE ELEVATION

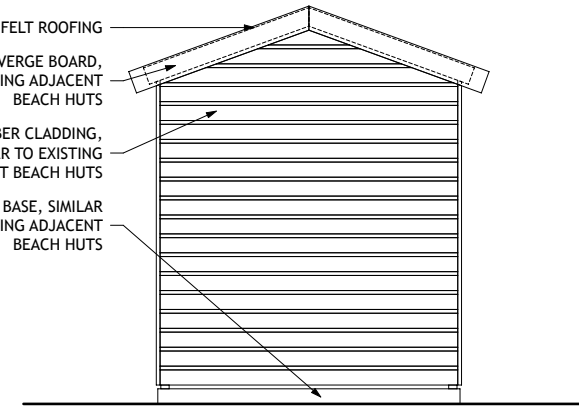

REAR ELEVATION

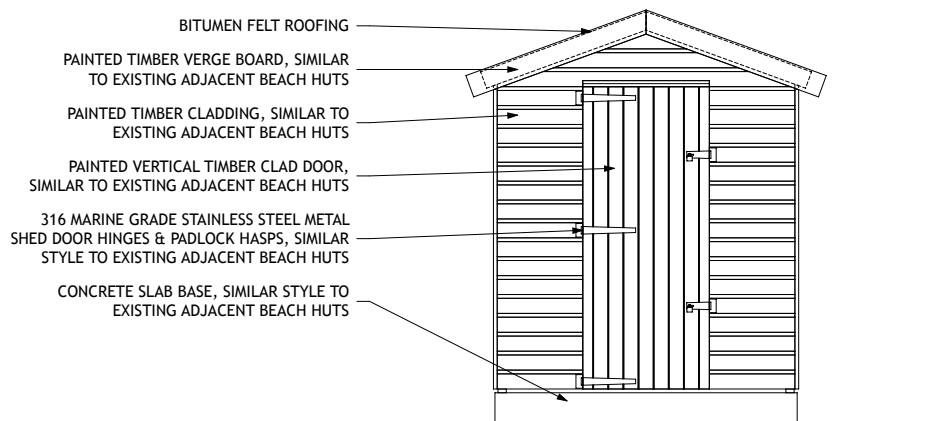



FRONT ELEVATION

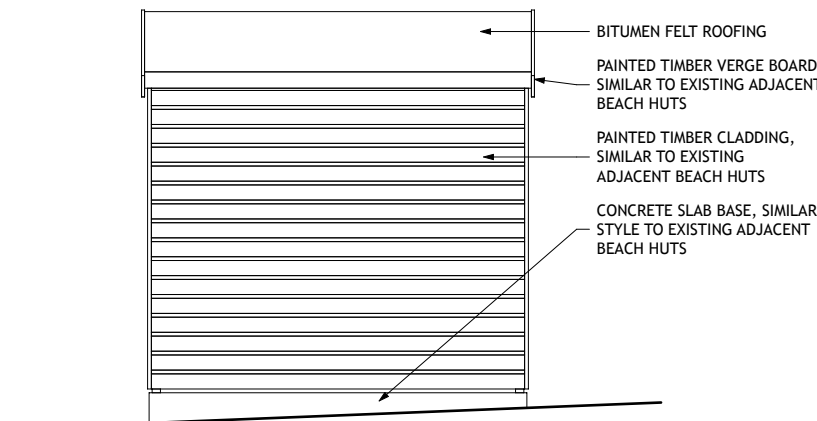

RIGHT SIDE ELEVATION

PROPOSED BEACH HUT PLAN & ELEVATIONS

SCALE@A3 1:50

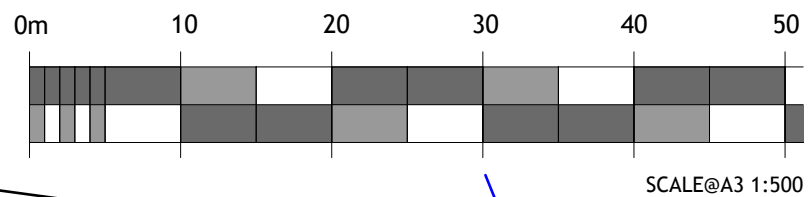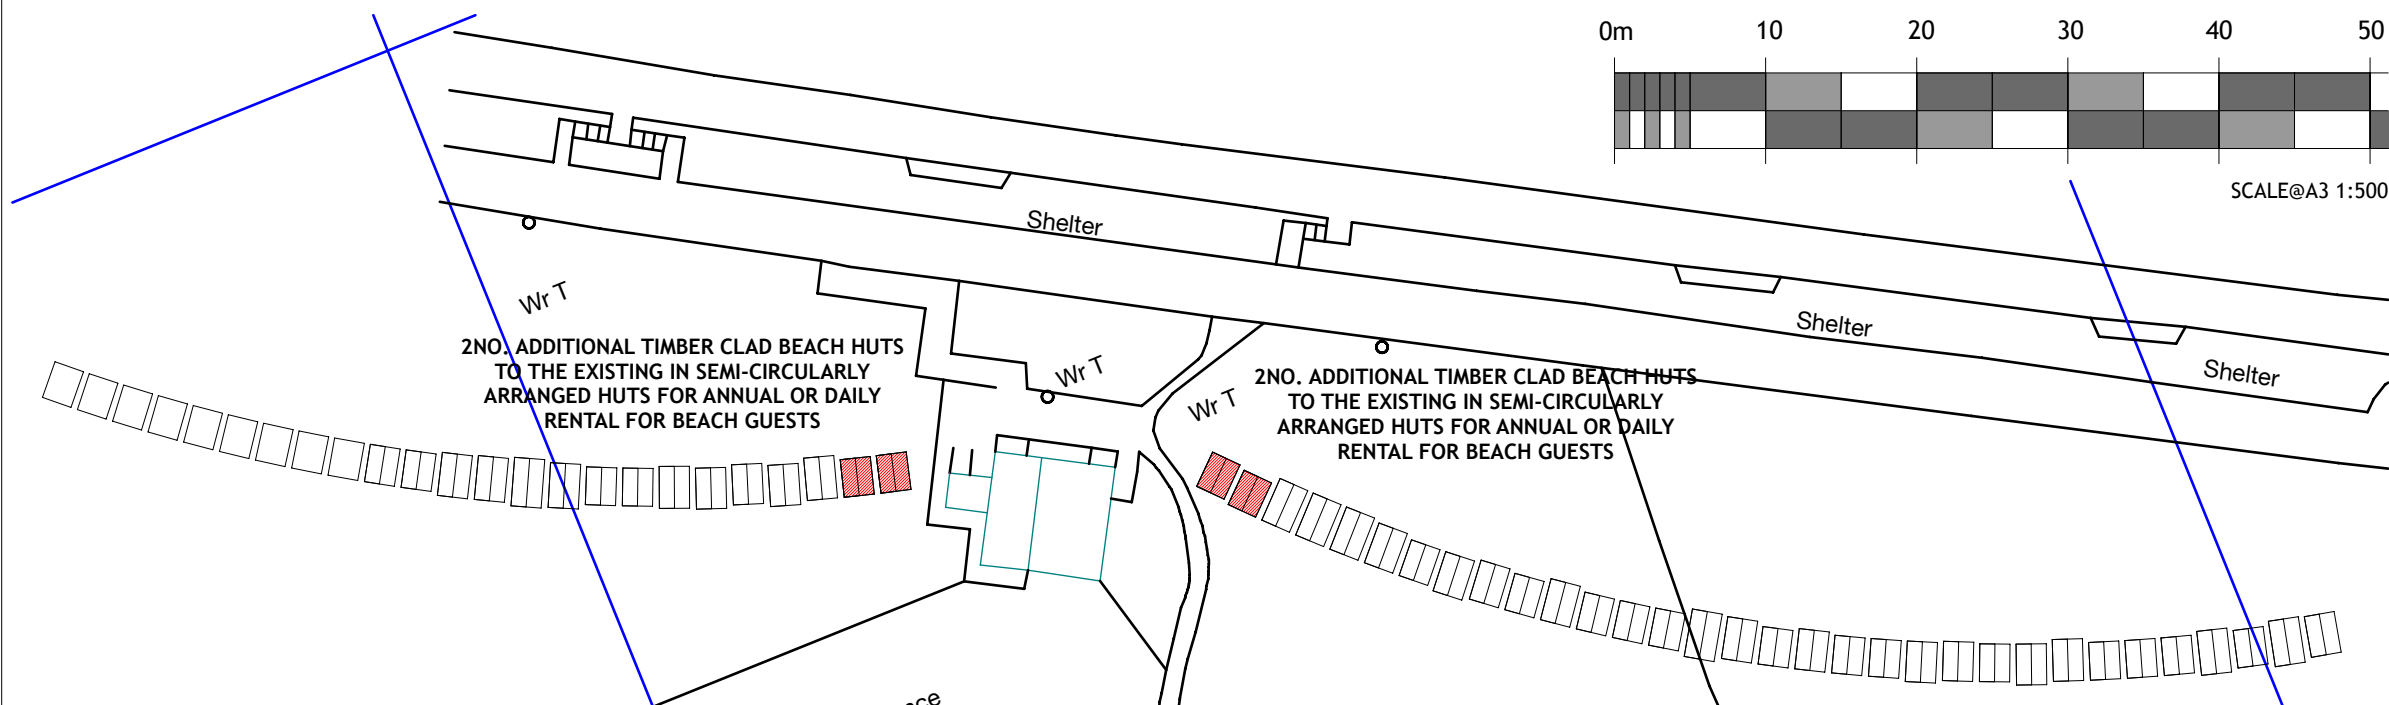

PROPOSED BLOCK SITE PLAN

SCALE 1:500

- 06.10.21 ISSUED TO CLIENT FOR COMMENT SM
Rev. Date Description By



Client
Graham Biss - Island 2000

Project
Appley Tower, Ryde,
Isle of Wight

Drawing
Proposed Beach Hut Ground Floor
Plan & Elevations

Drawing Scale	Date	Status	Drawn By
1:50, 1:500 @ A3 SIZE	29/09/2021	PLANNING & LISTED BUILDING CONSENT	SM

Drawing No.
226/PL24
Rev. -

PLANNING & LISTED
BUILDING CONSENT